


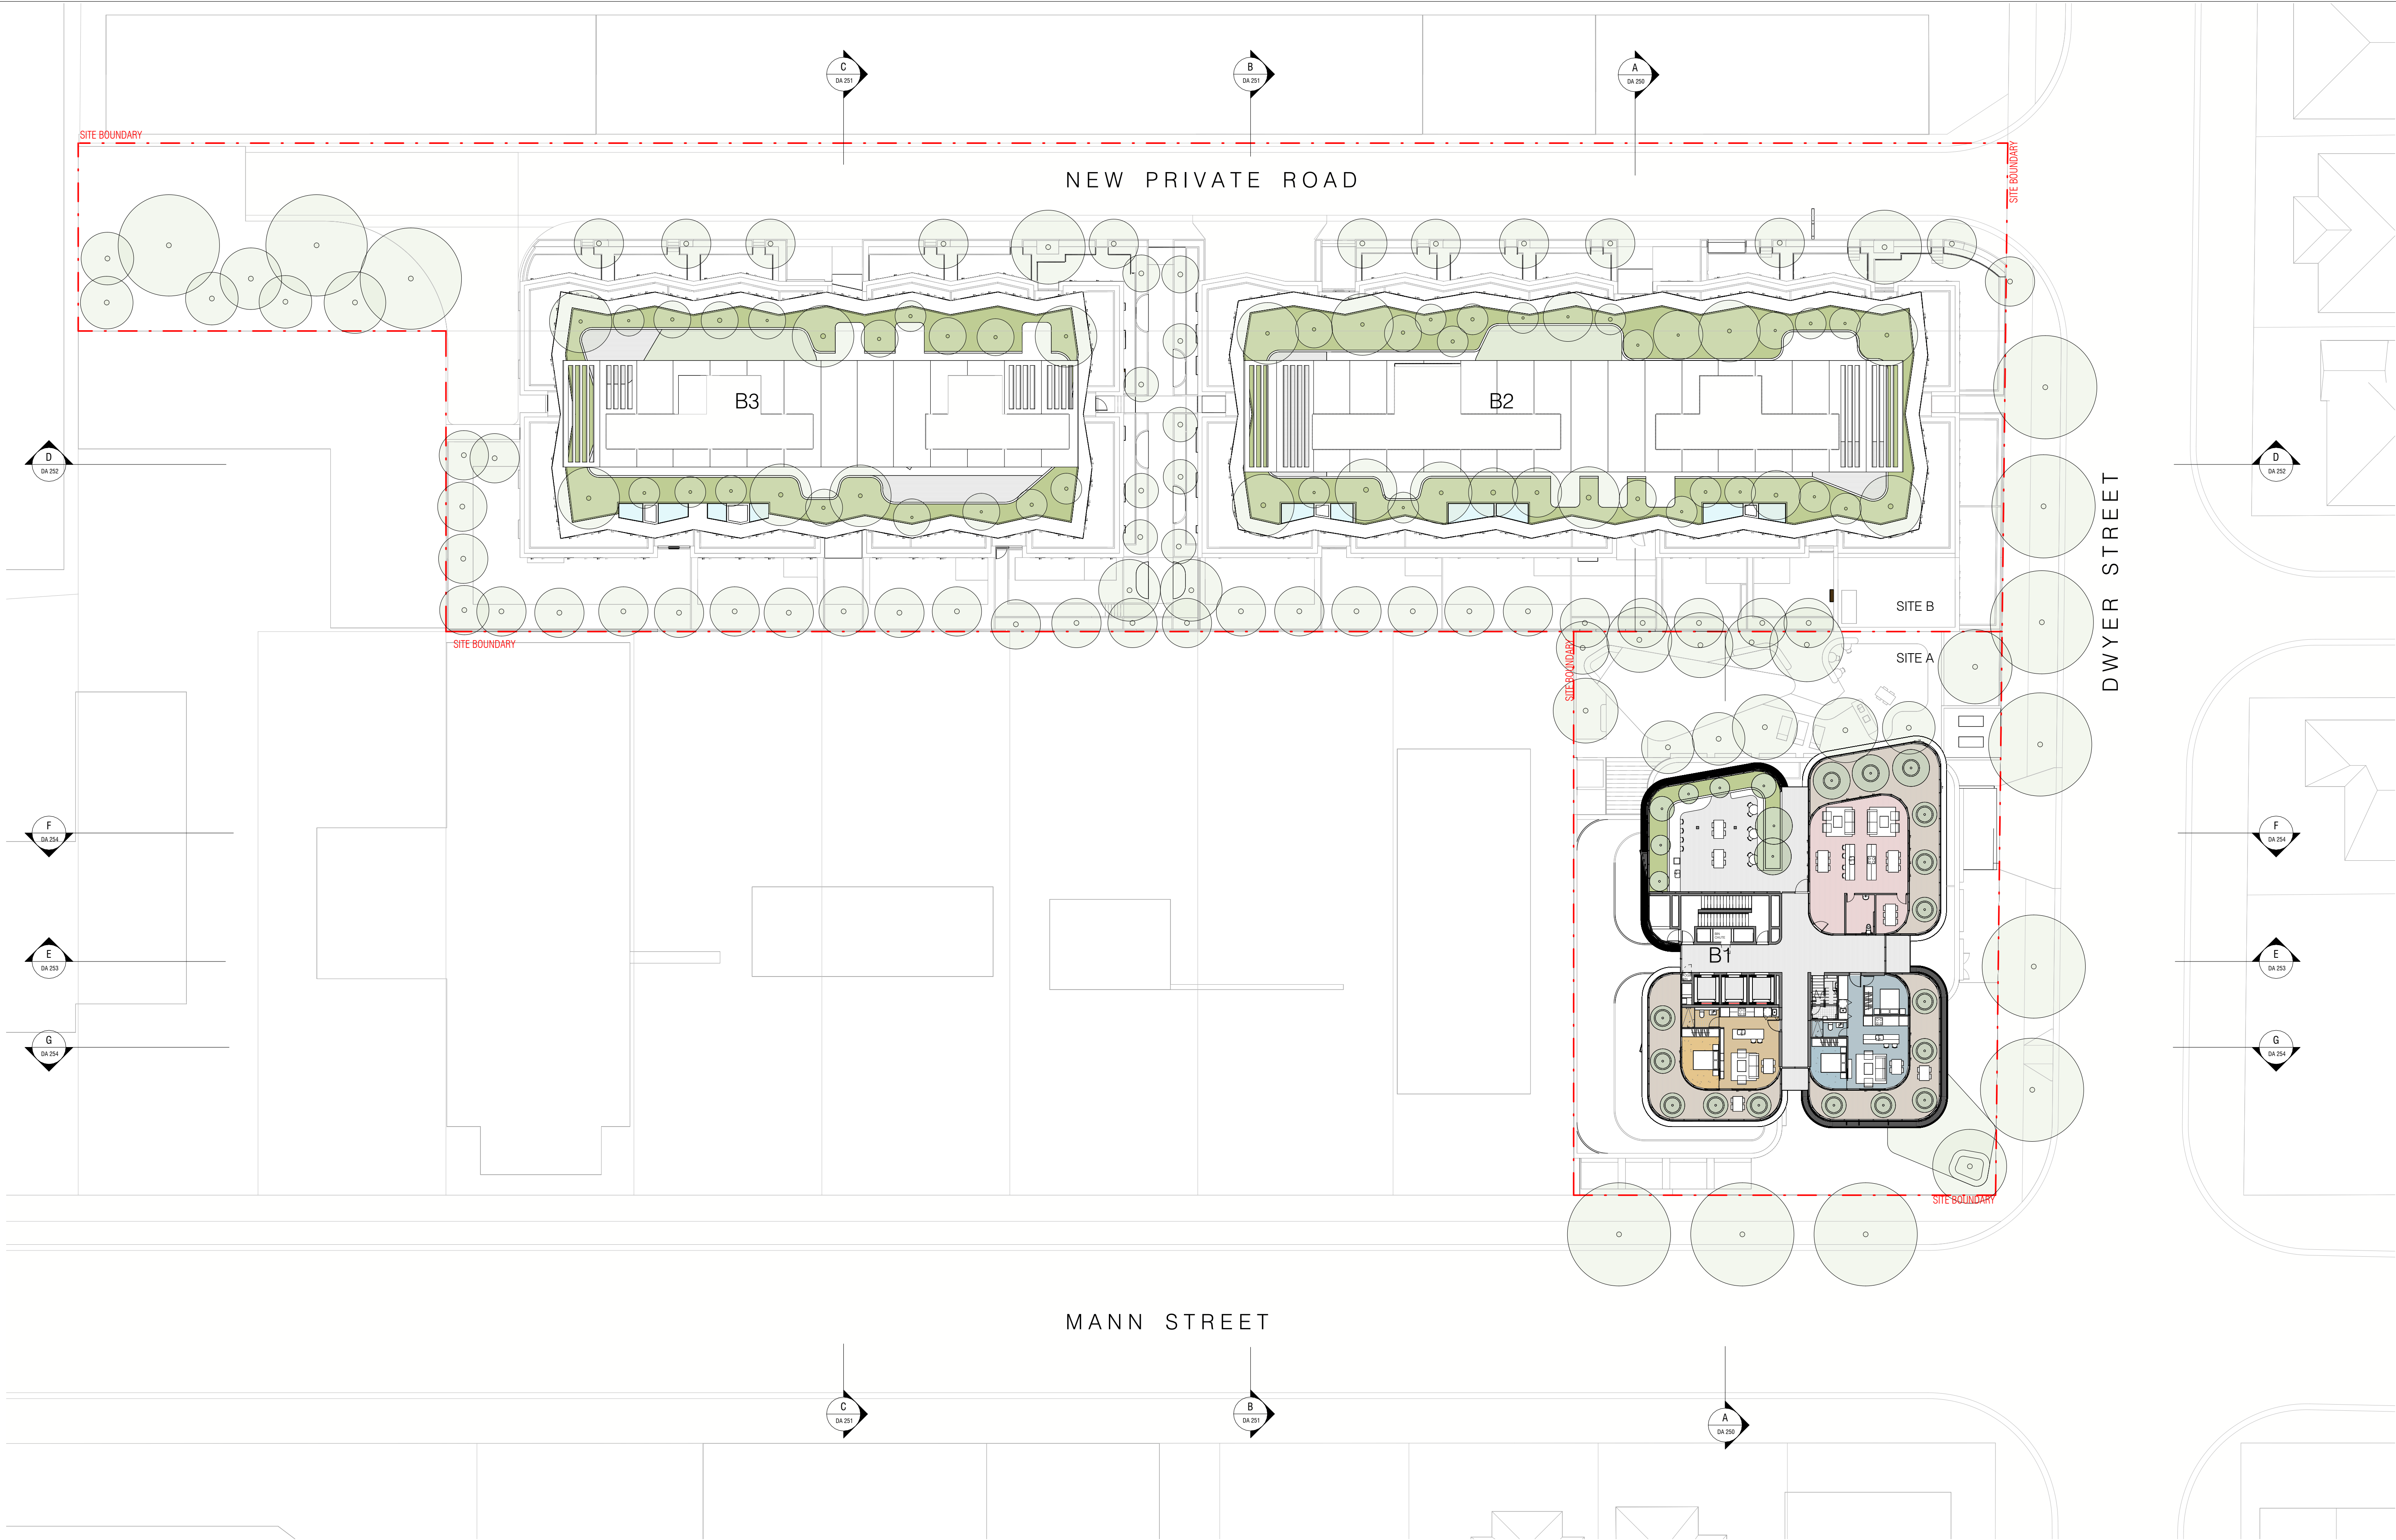

1 LEVEL 20 PLAN
SCALE 1 : 250

REVISION			NOTES		PROJECT		CLIENT		CURZON + PARTNERS	
E	FOR INFORMATION	2/10/24	THIS DRAWING IS COPYRIGHT AND SHALL REMAIN THE PROPERTY OF CURZON + PARTNERS. CHECK AND VERIFY ALL DIMENSIONS ON SITE PRIOR TO COMMENCING WORK. DRAWING TO BE READ IN CONJUNCTION WITH ALL OTHER CONTRACT DOCUMENTS. DO NOT SCALE DRAWING. USE FIGURED DIMENSIONS ONLY. SEEK CLARIFICATION OF INCONSISTENCIES/CONFLICTS.		372-374 MANN ST & 35-37 DWYER ST NORTH GOSFORD NSW 2250		STOCKBRIDGE PROPERTIES PTY LTD		L 13, 234 GEORGE STREET SYDNEY NSW 2000 T: +61 87055475 CURZON AND PARTNERS PTY LTD ACN 649993377	
F	ISSUE FOR DA	24/01/25								
G	DEVELOPMENT APPLICATION	20/03/25								
H	DEVELOPMENT APPLICATION	09/04/25								
I	DEVELOPMENT APPLICATION	23/04/25								
J	RESPONSE TO SUBMISSION	15/01/26								
			DRAWN	CHECKED	JOB NO.	SCALE	DRAWING TITLE	ISSUE PURPOSE	REV	DRAWING NO.
			JJ	MC	23001	1 : 250 @A1	LEVEL 20 PLAN	SSDA	J	DA 116