




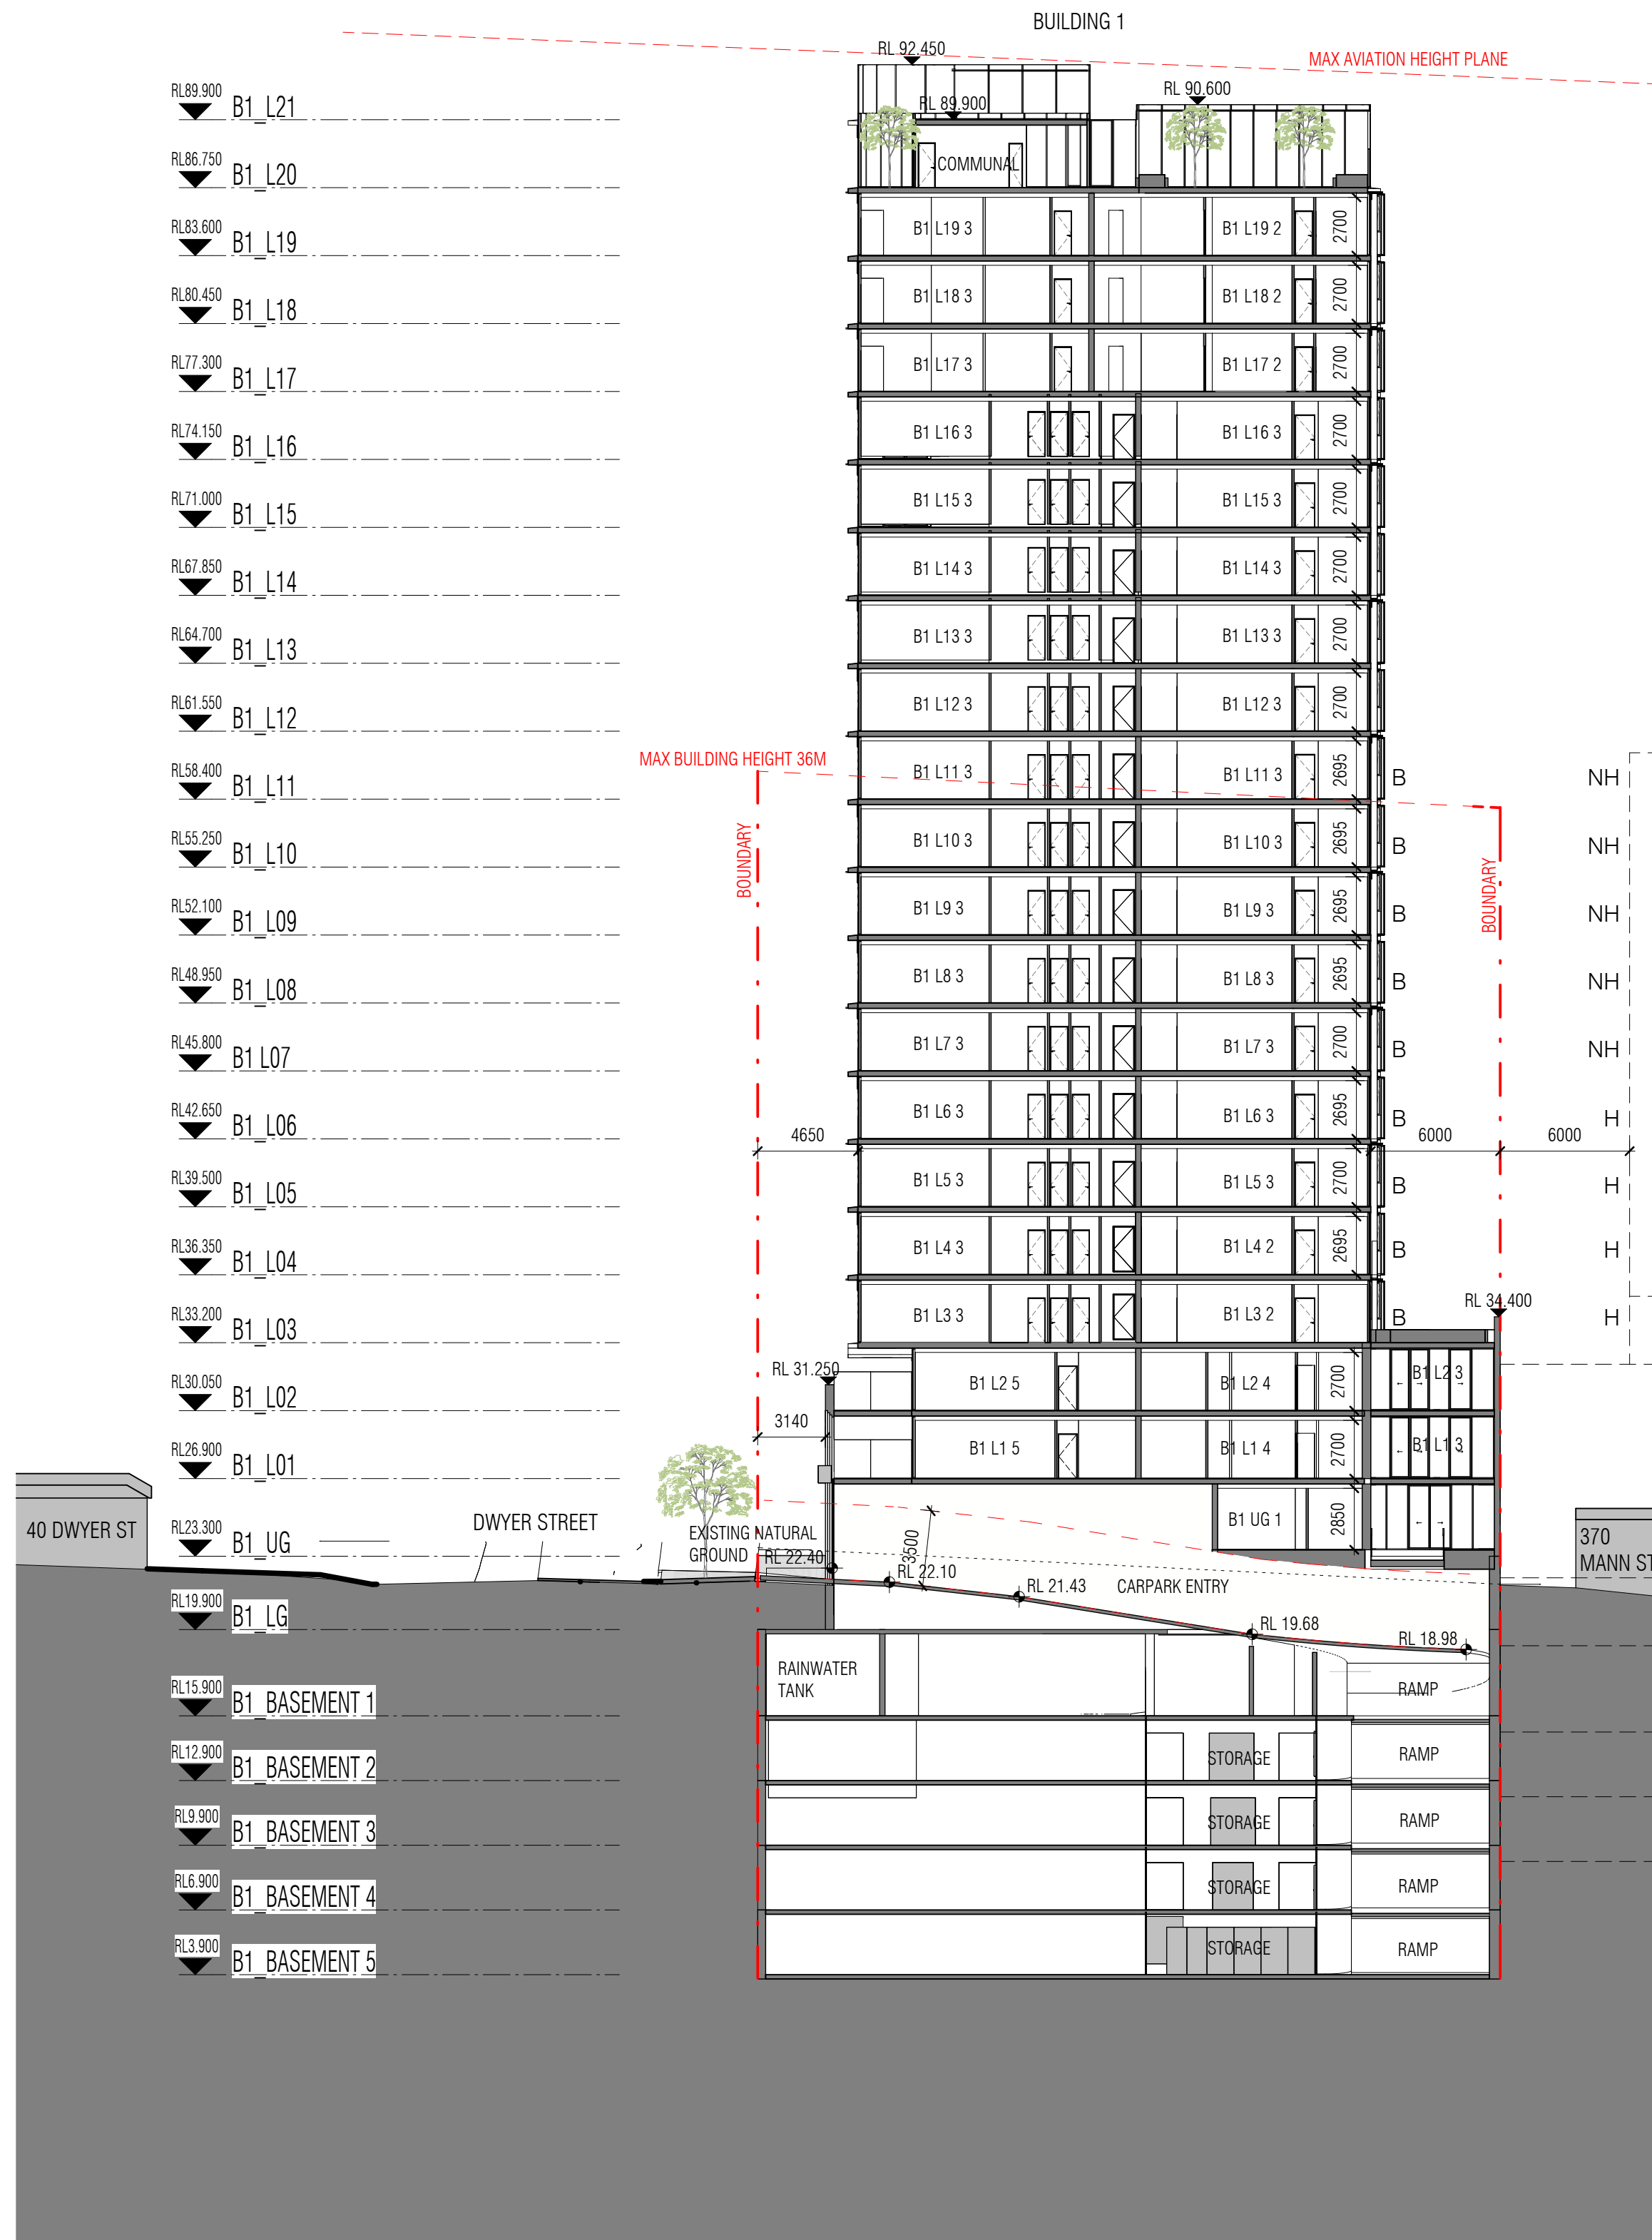

F SECTION FF
SCALE 1:250

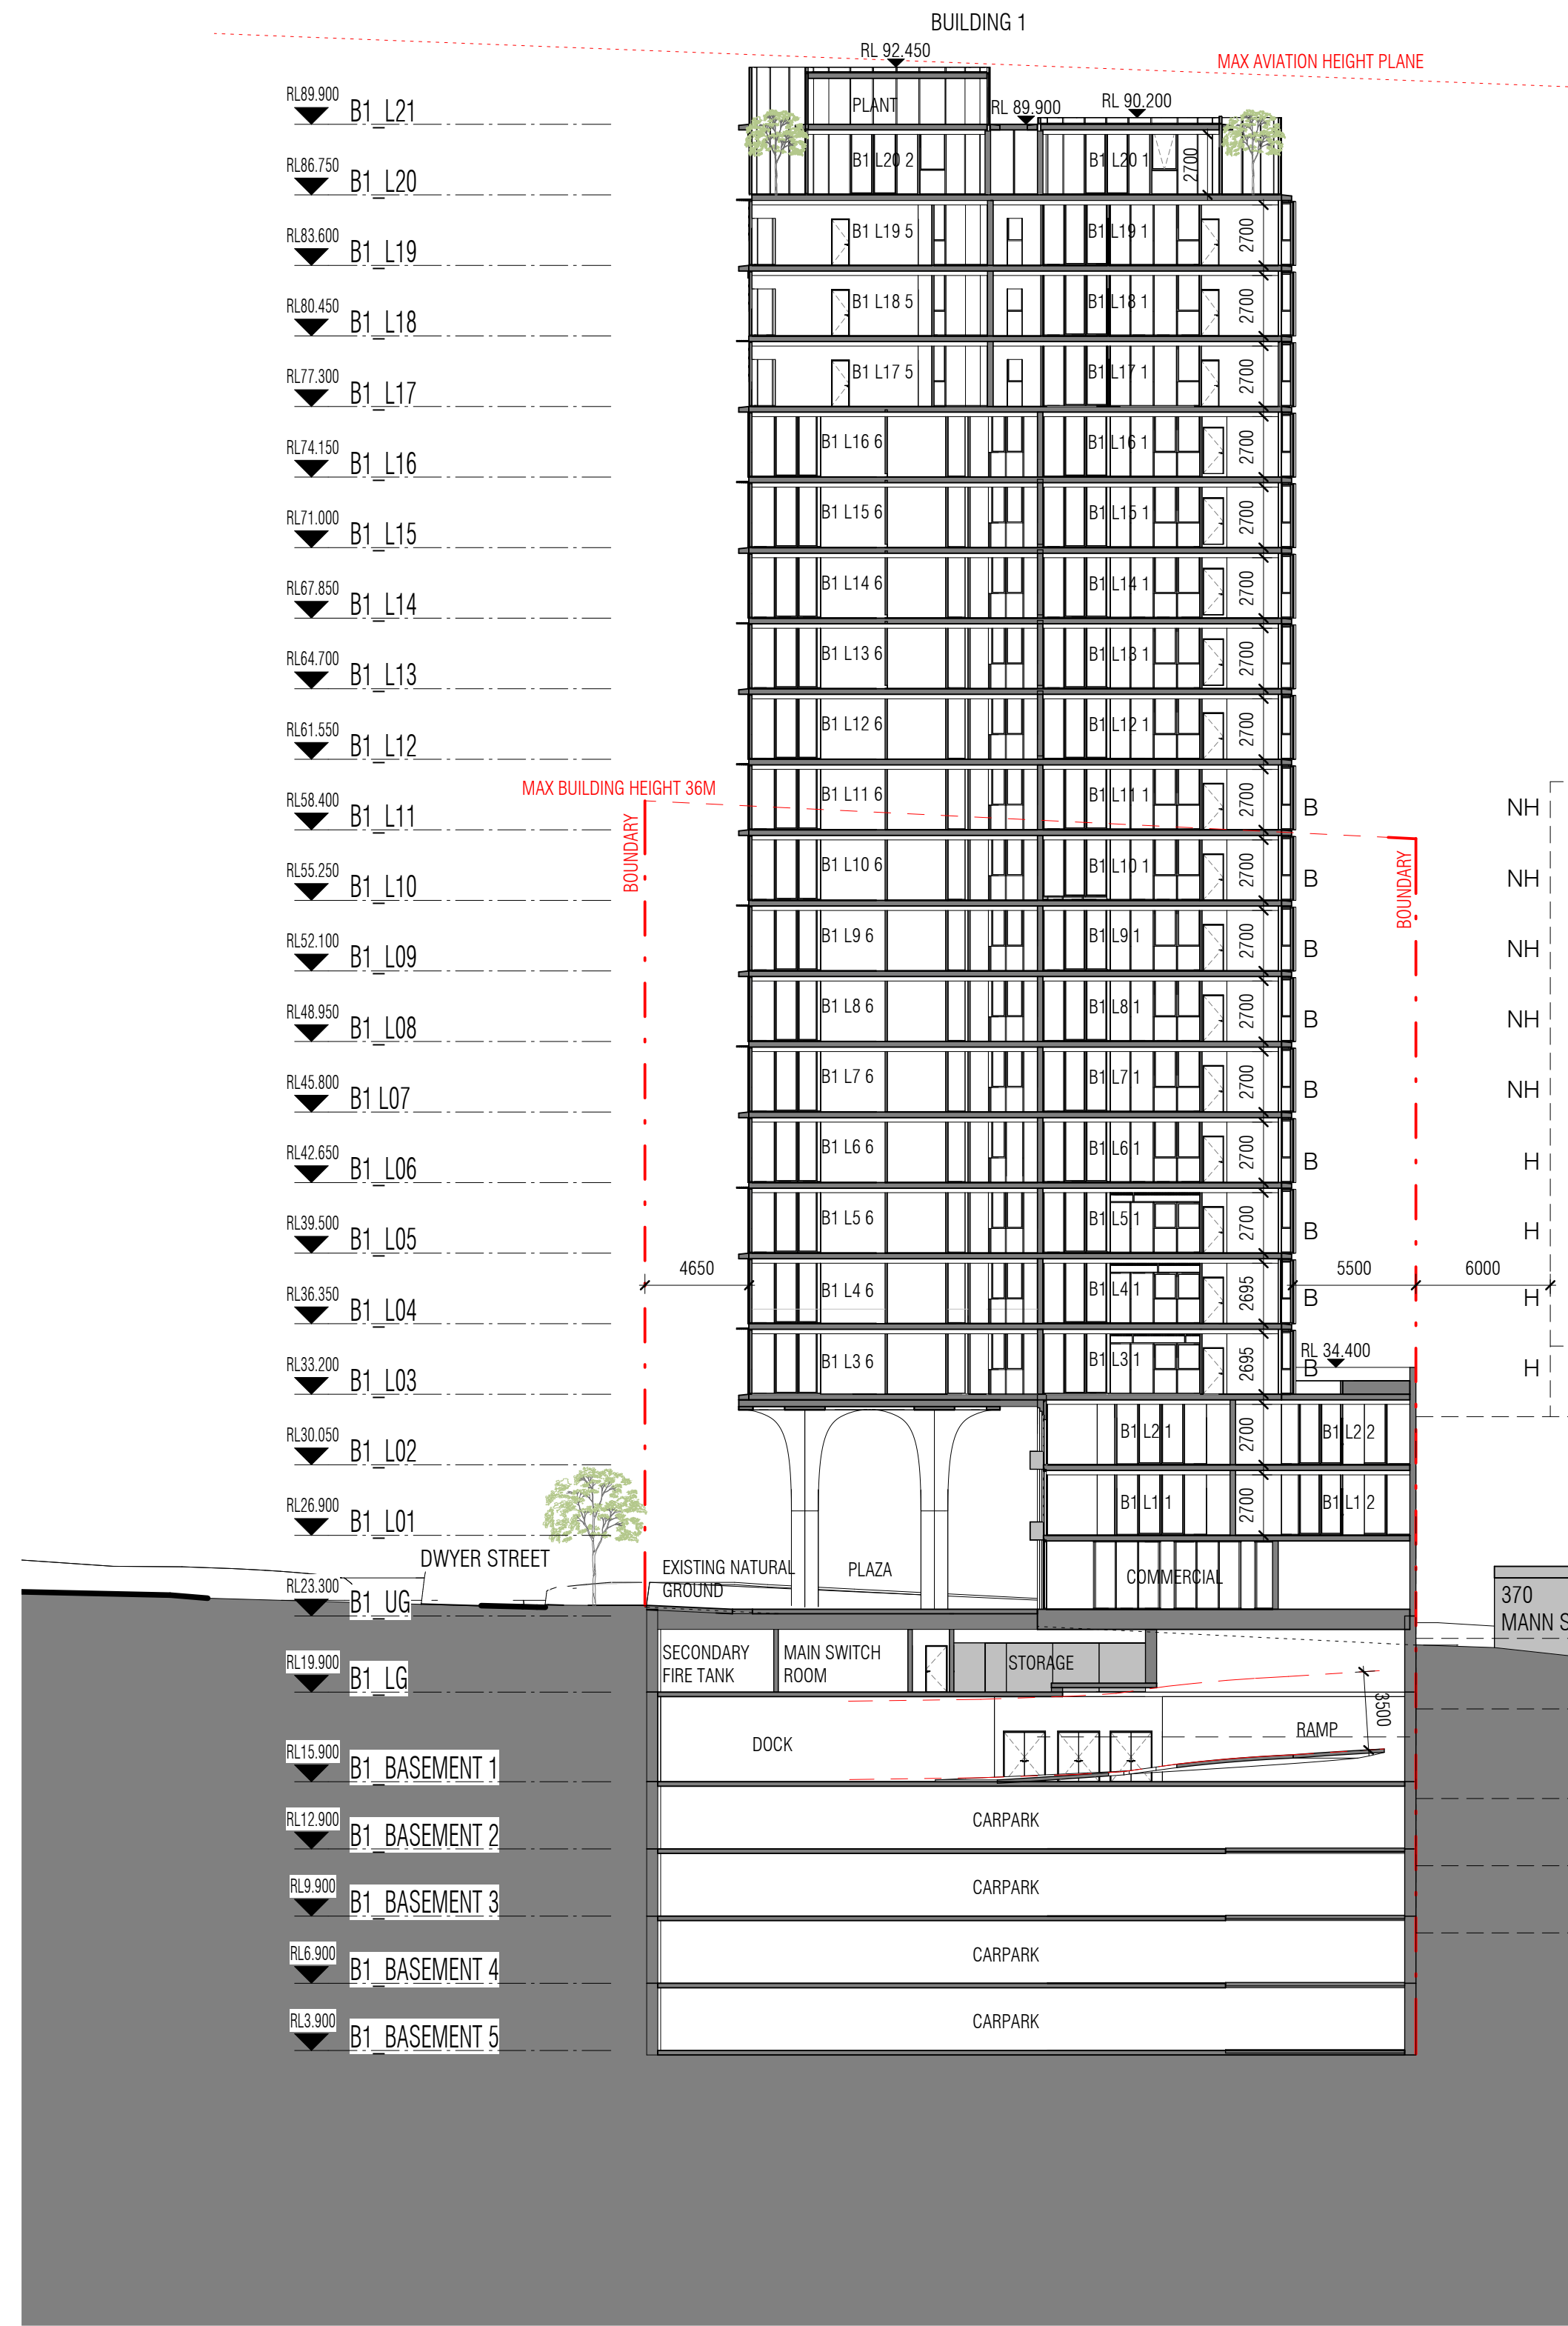

G SECTION GG
SCALE 1:250

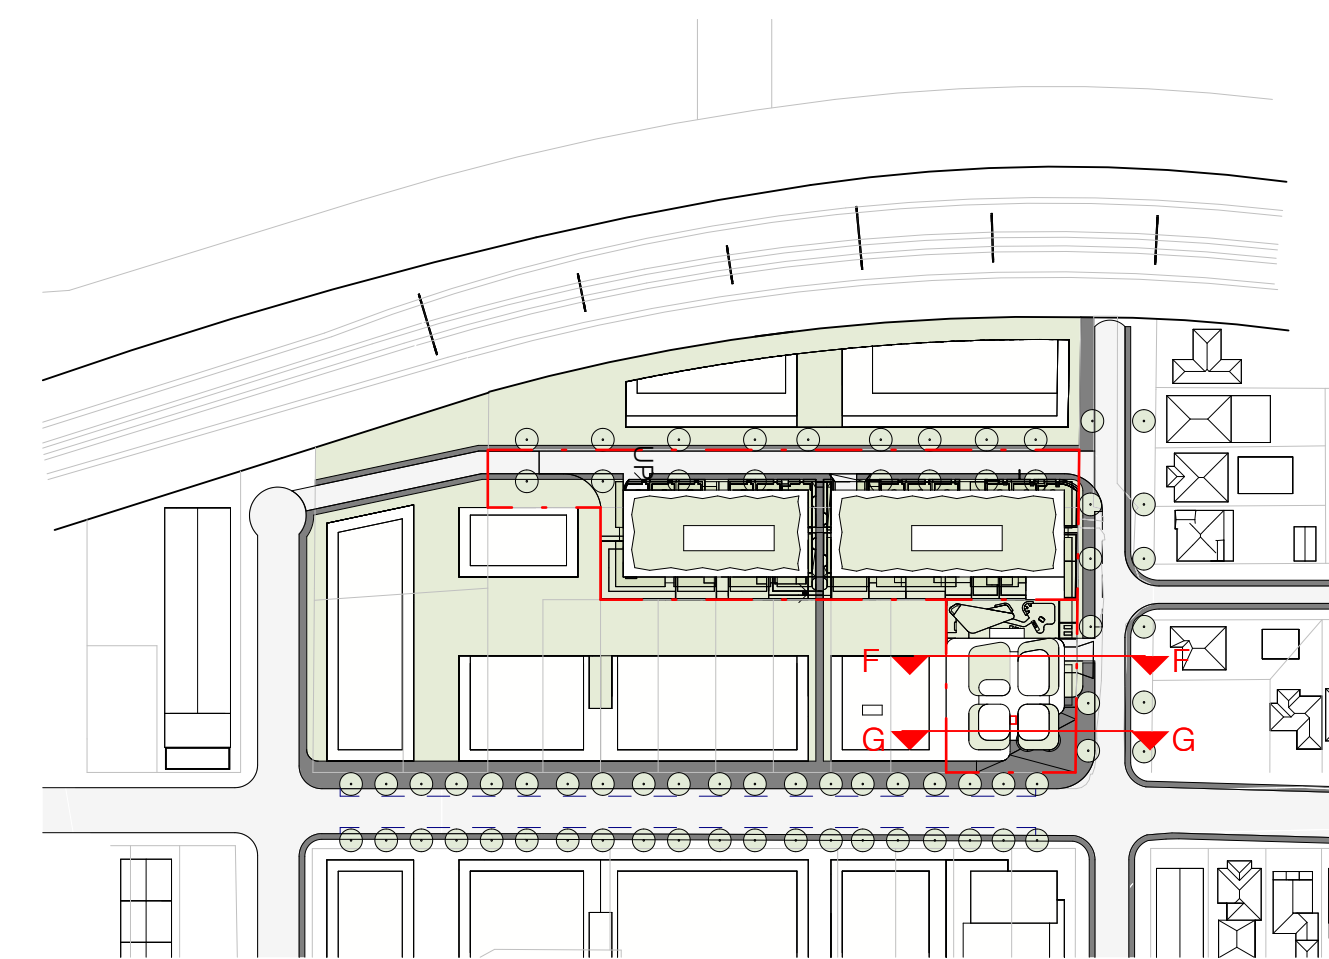

REVISION			
A	ISSUE FOR DA	24/01/25	
B	DEVELOPMENT APPLICATION	20/03/25	
C	DEVELOPMENT APPLICATION	23/04/25	
D	RESPONSE TO SUBMISSION	15/01/26	

NOTES			
THIS DRAWING IS COPYRIGHT AND SHALL REMAIN THE PROPERTY OF CURZON + PARTNERS. CHECK AND VERIFY ALL DIMENSIONS ON SITE PRIOR TO COMMENCING WORK. DRAWING TO BE READ IN CONJUNCTION WITH ALL OTHER CONTRACT DOCUMENTS. DO NOT SCALE DRAWING. USE FIGURED DIMENSIONS ONLY. SEEK CLARIFICATION OF INCONSISTENCIES/CONFLICTS.			
DRAWN	CHECKED	JOB NO.	SCALE
KC	MC	23001	As indicated @A1

PROJECT
372-374 MANN ST & 35-37 DWYER ST
NORTH GOSFORD NSW 2250

DRAWING TITLE
SECTION FF AND GG

CLIENT
STOCKBRIDGE
PROPERTIES PTY LTD

CURZON + PARTNERS
L 13, 234 GEORGE STREET
SYDNEY NSW 2000
T: +61 87055475
CURZON AND PARTNERS PTY LTD ACN 649993377

ISSUE PURPOSE
SSDA

REV
D

DRAWING NO.
DA 254