




1 SECTION 3B
 CHC-BV-AR-TD/12 1 : 200

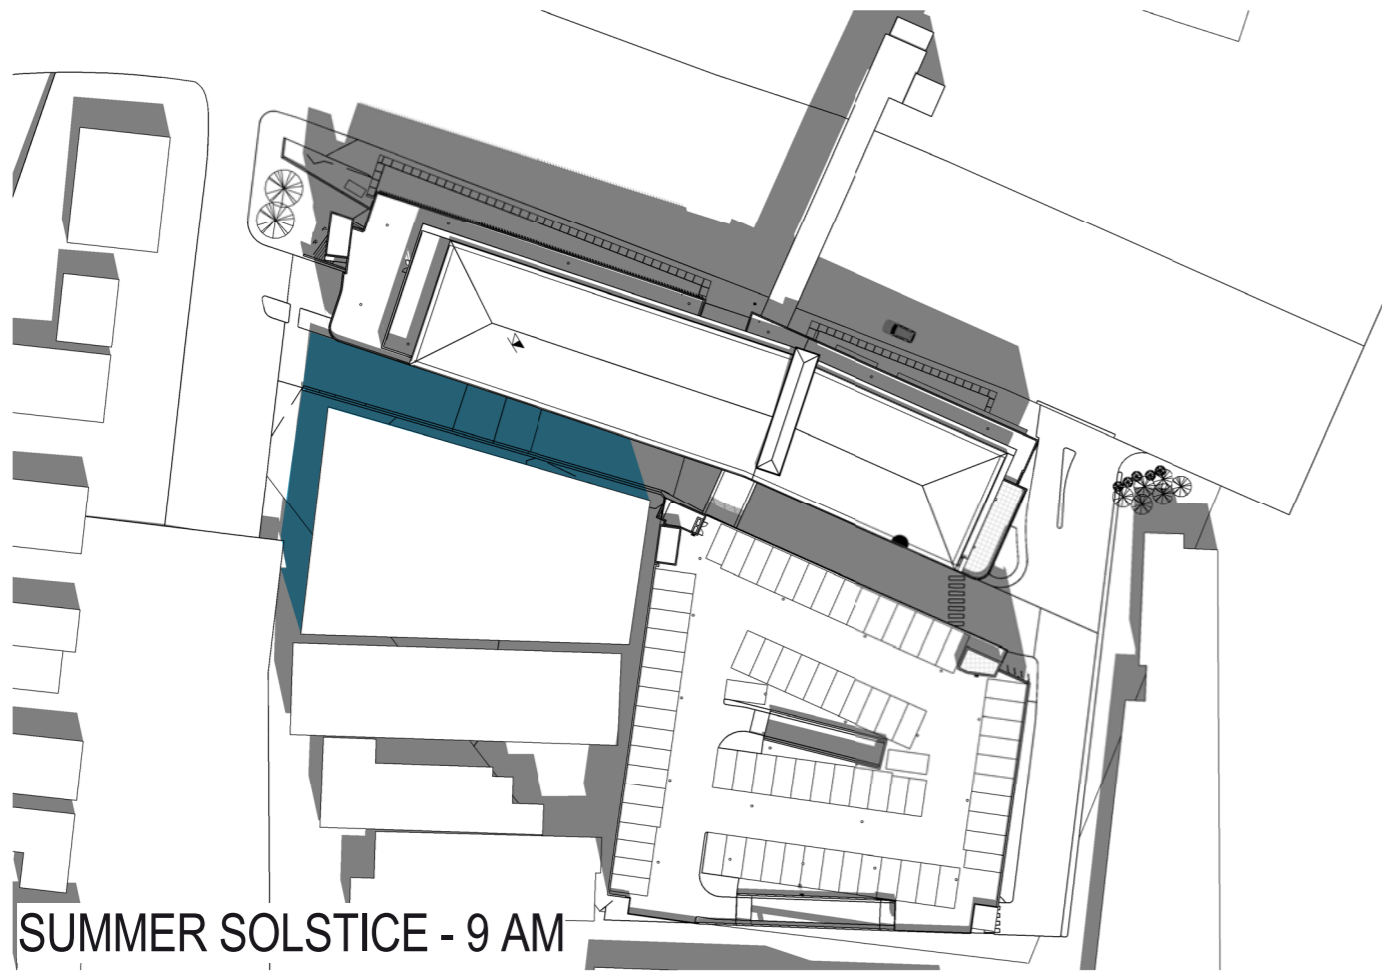

SUMMER SOLSTICE - 9 AM

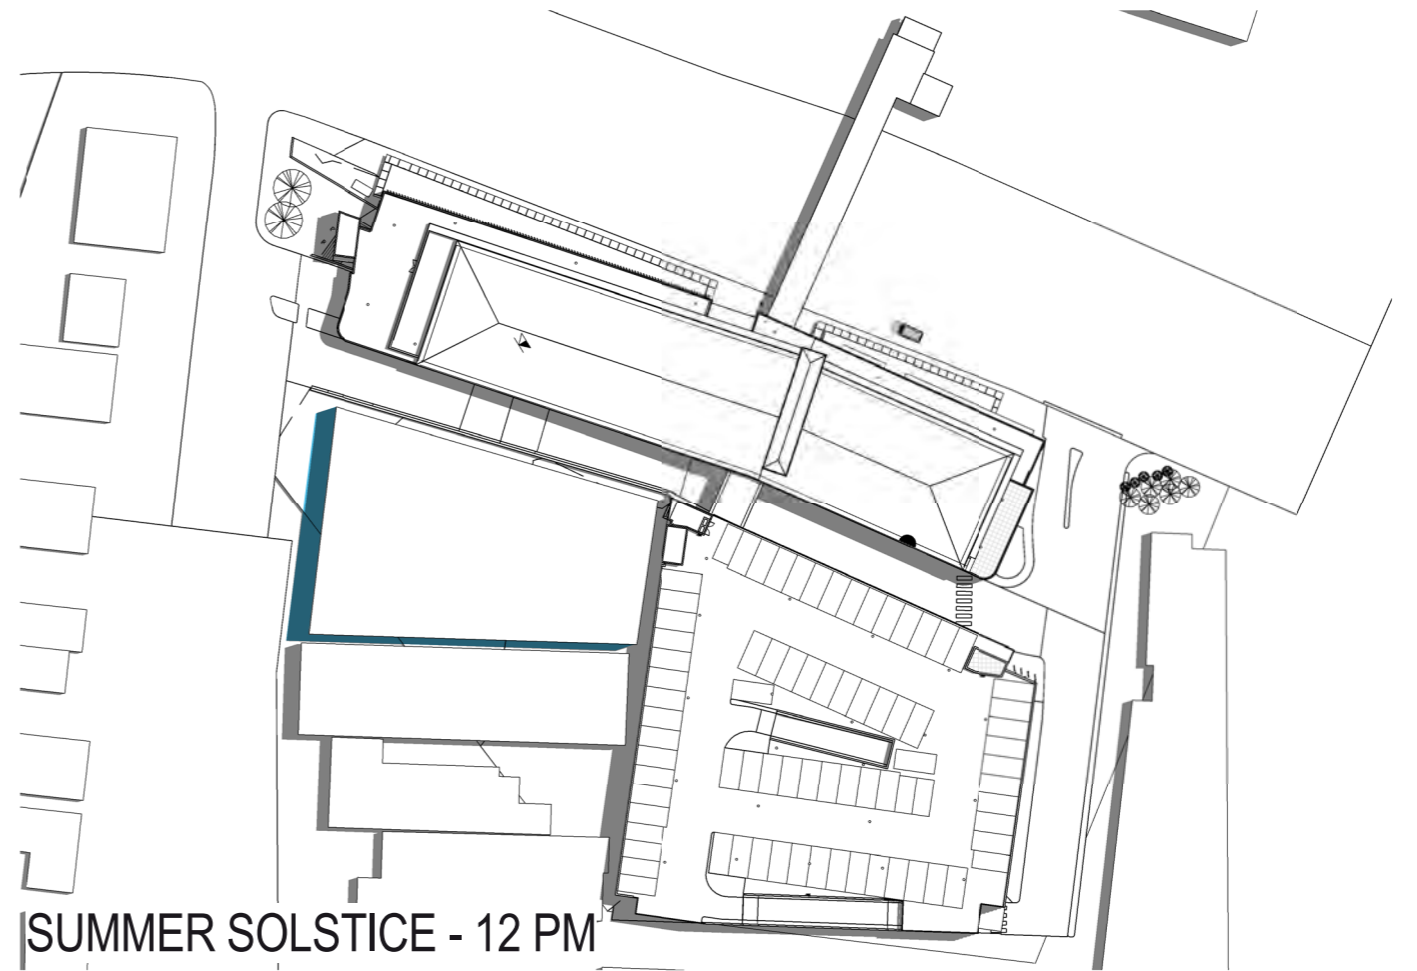

SUMMER SOLSTICE - 12 PM

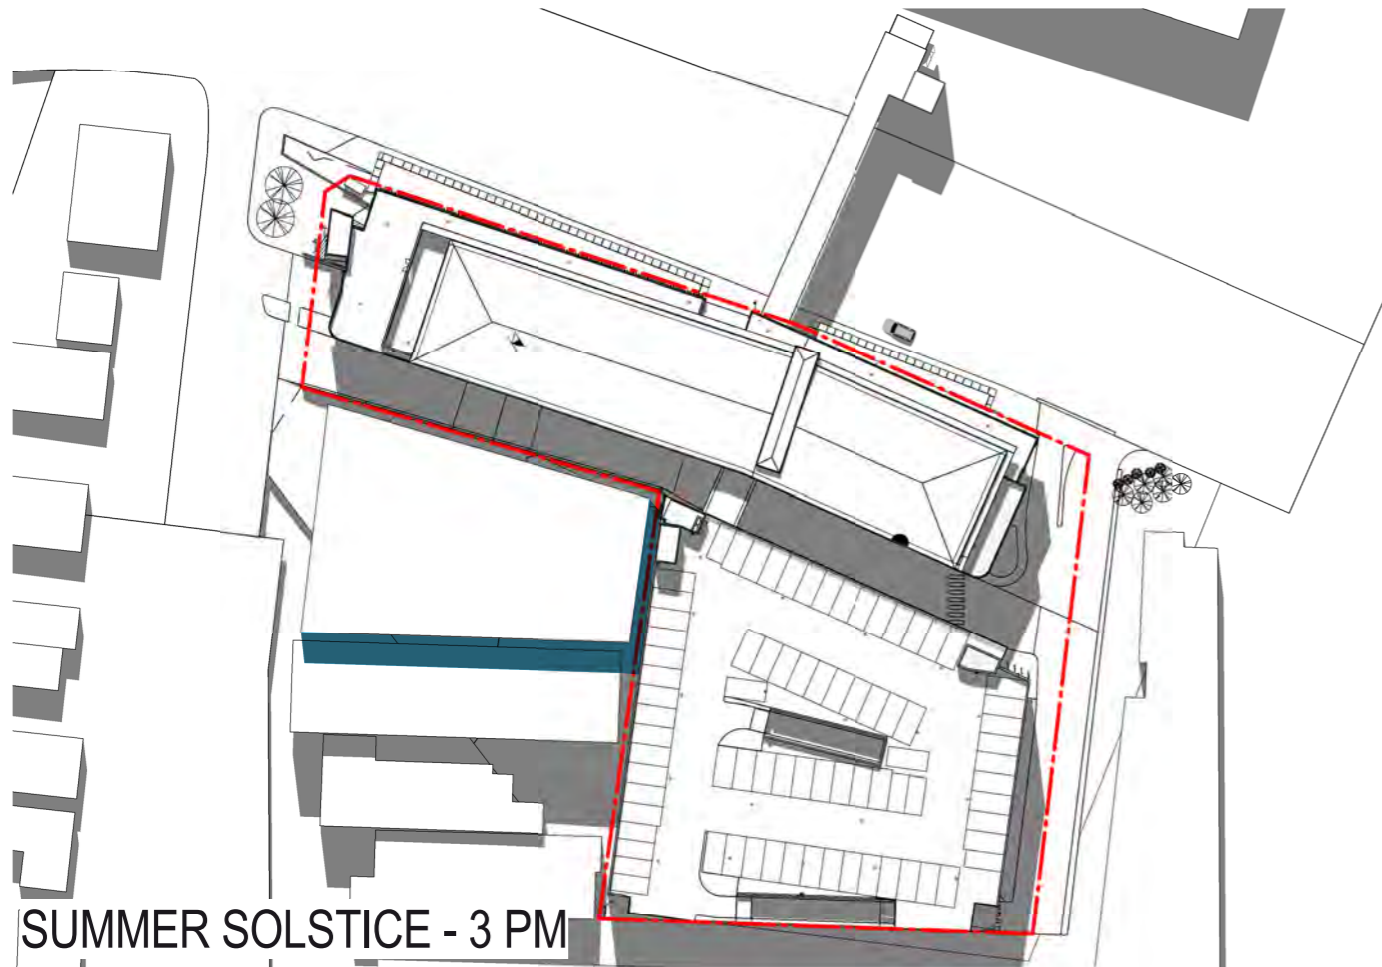

SUMMER SOLSTICE - 3 PM

North



Principal Consultant



Project Manager



Client



BROOKVALE COMMUNITY HEALTH CENTRE

612-624 PITTWATER ROAD, BROOKVALE, NSW.

Drawing

SITE SHADOW DIAGRAMS - SUMMER SOLSTICE

Drawing No

CHC-BV-AR-SSD-601

Rev


3

Issue Date


16/10/15

Scale


1 : 1000
AT A3 SIZE

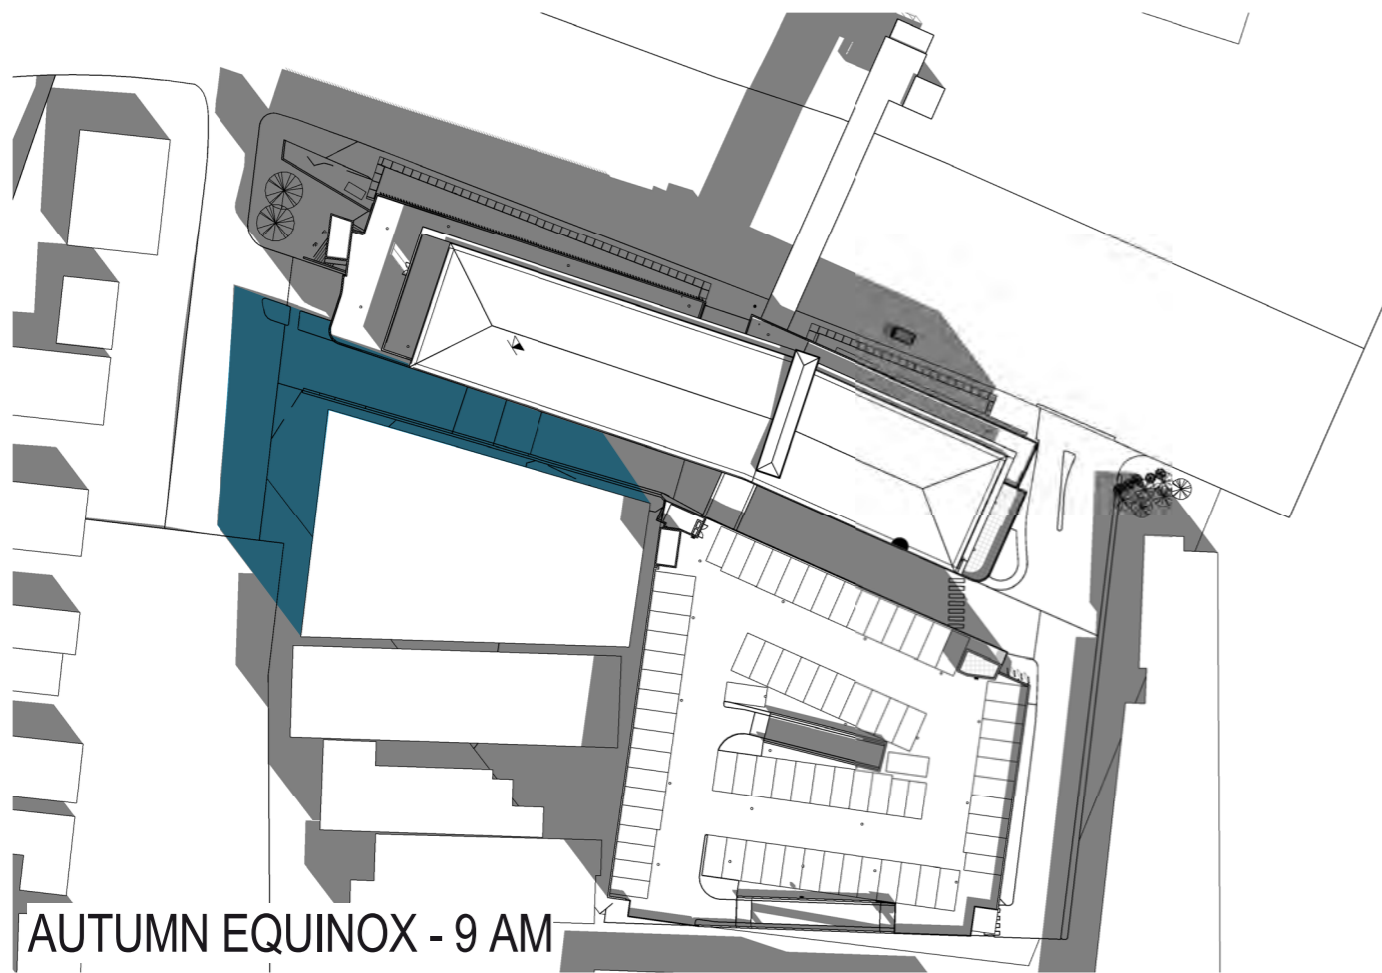

AUTUMN EQUINOX - 9 AM

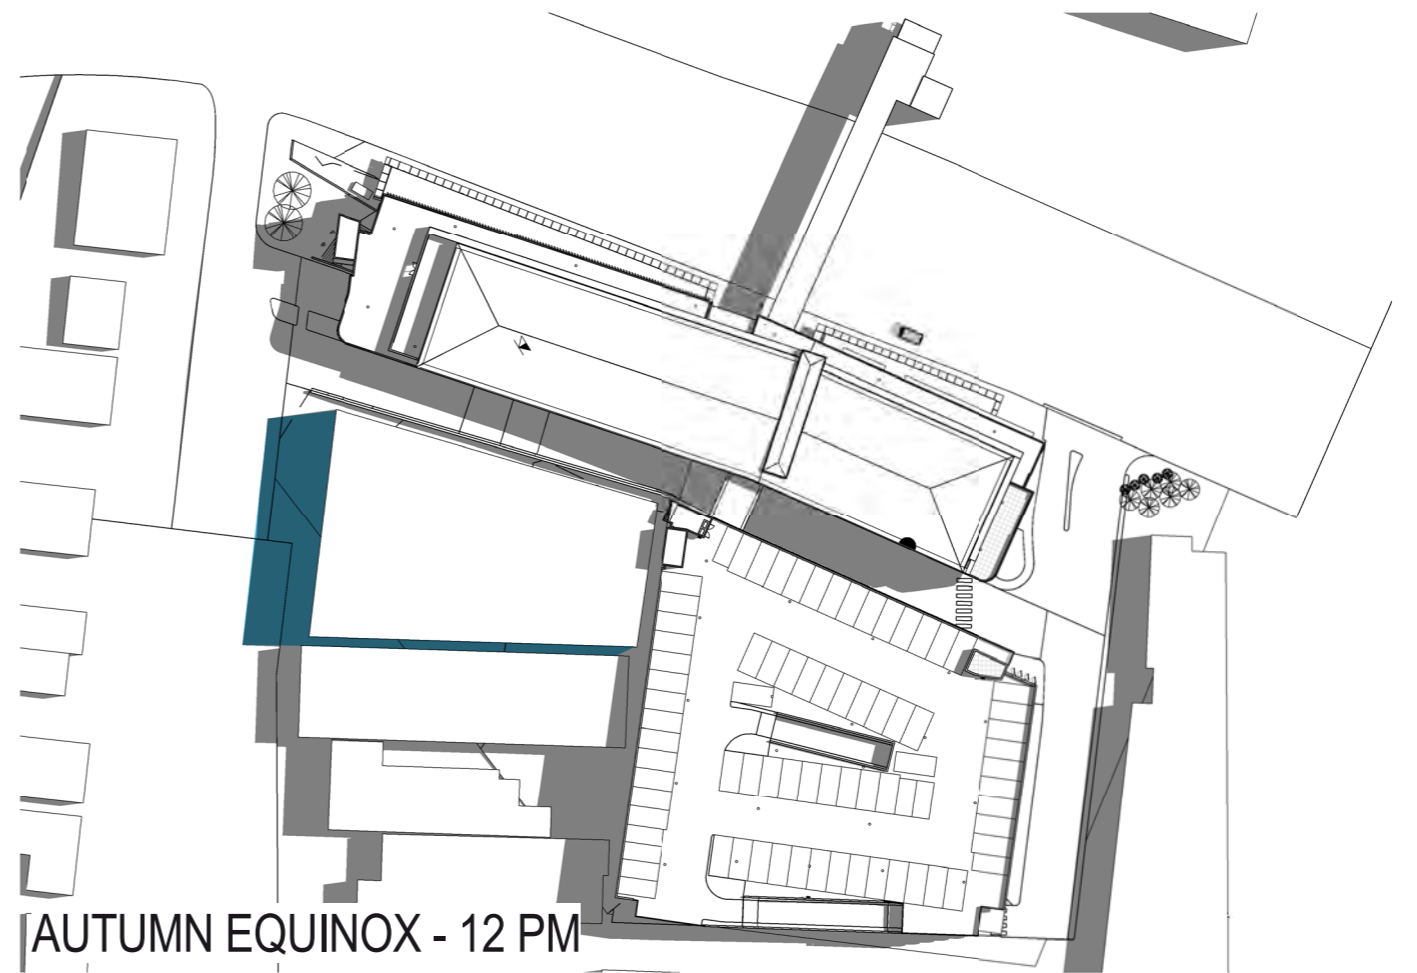

AUTUMN EQUINOX - 12 PM

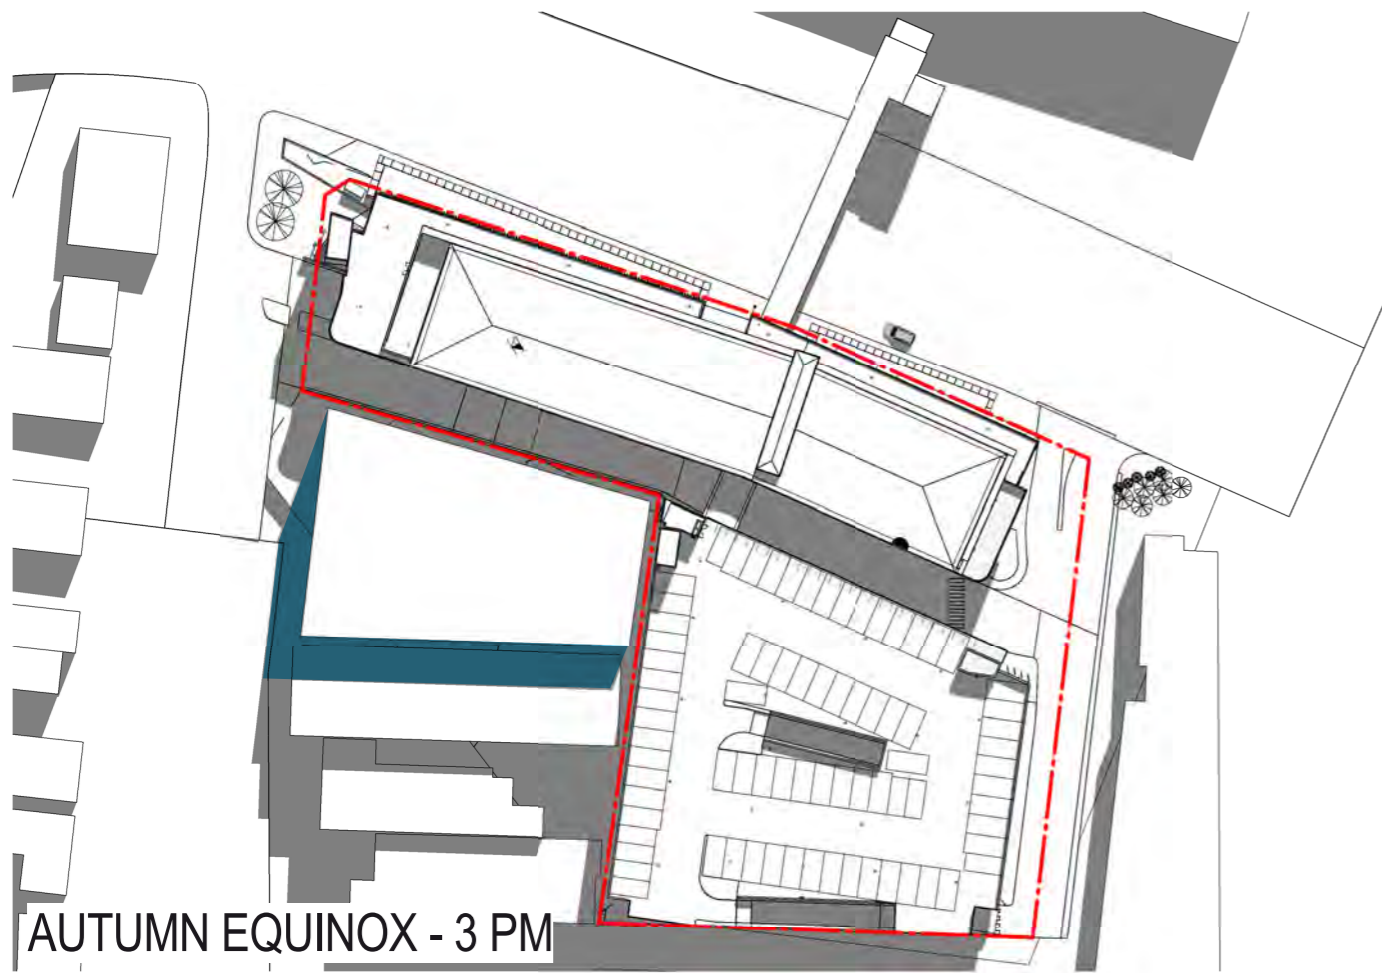

AUTUMN EQUINOX - 3 PM

North



Principal Consultant



Project Manager



Client



BROOKVALE COMMUNITY HEALTH CENTRE

612-624 PITTWATER ROAD, BROOKVALE, NSW.

Drawing

SITE SHADOW DIAGRAMS - AUTUMN EQUINOX

Drawing No

CHC-BV-AR-SSD-602

Rev


3

Issue Date


16/10/15

Scale


1 : 1000
AT A3 SIZE

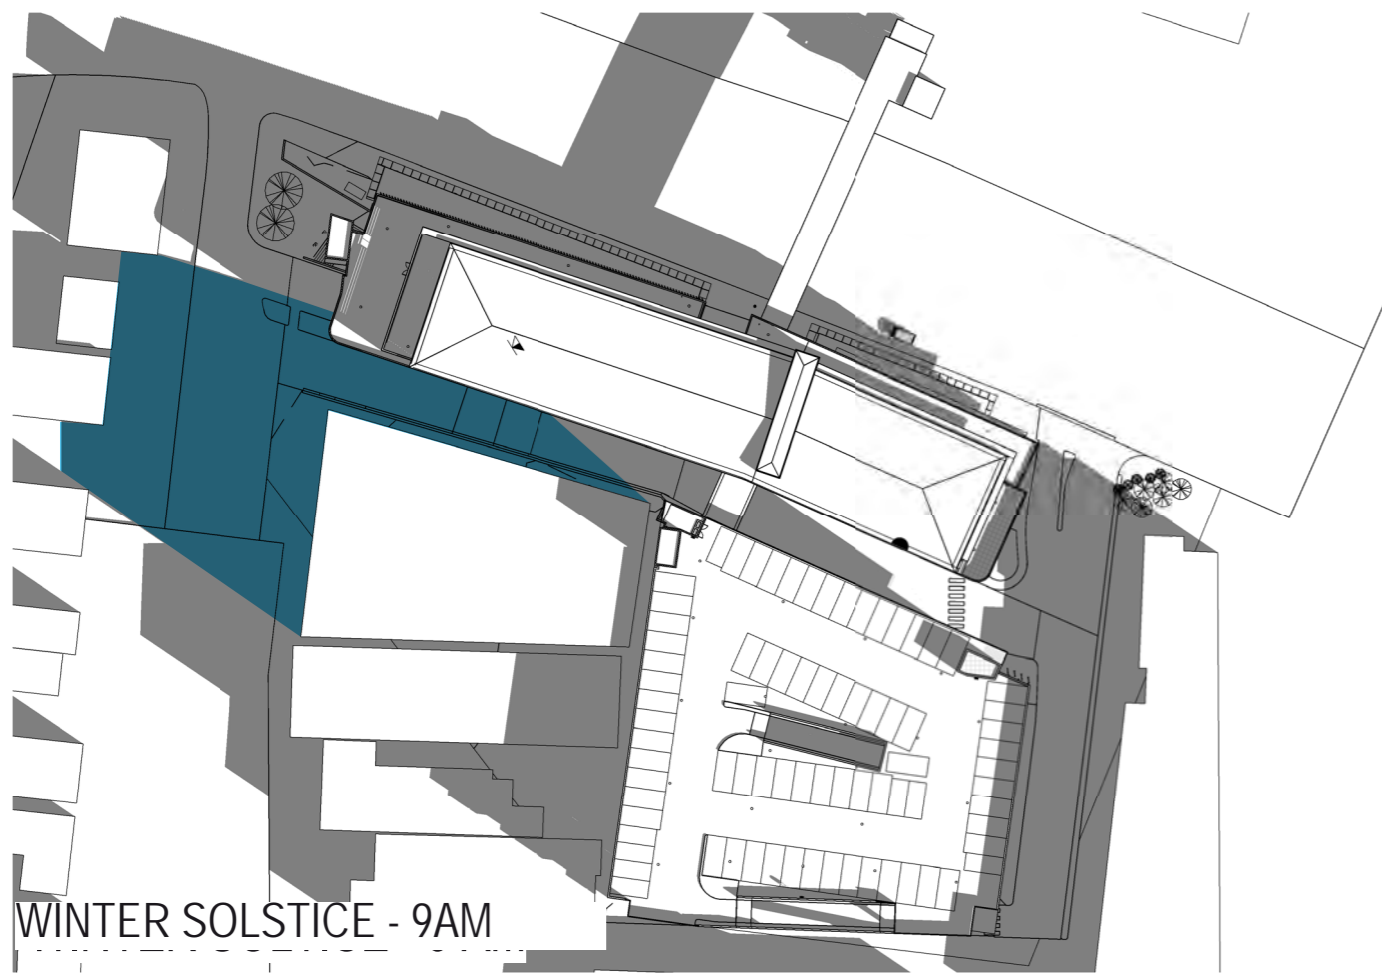

WINTER SOLSTICE - 9AM

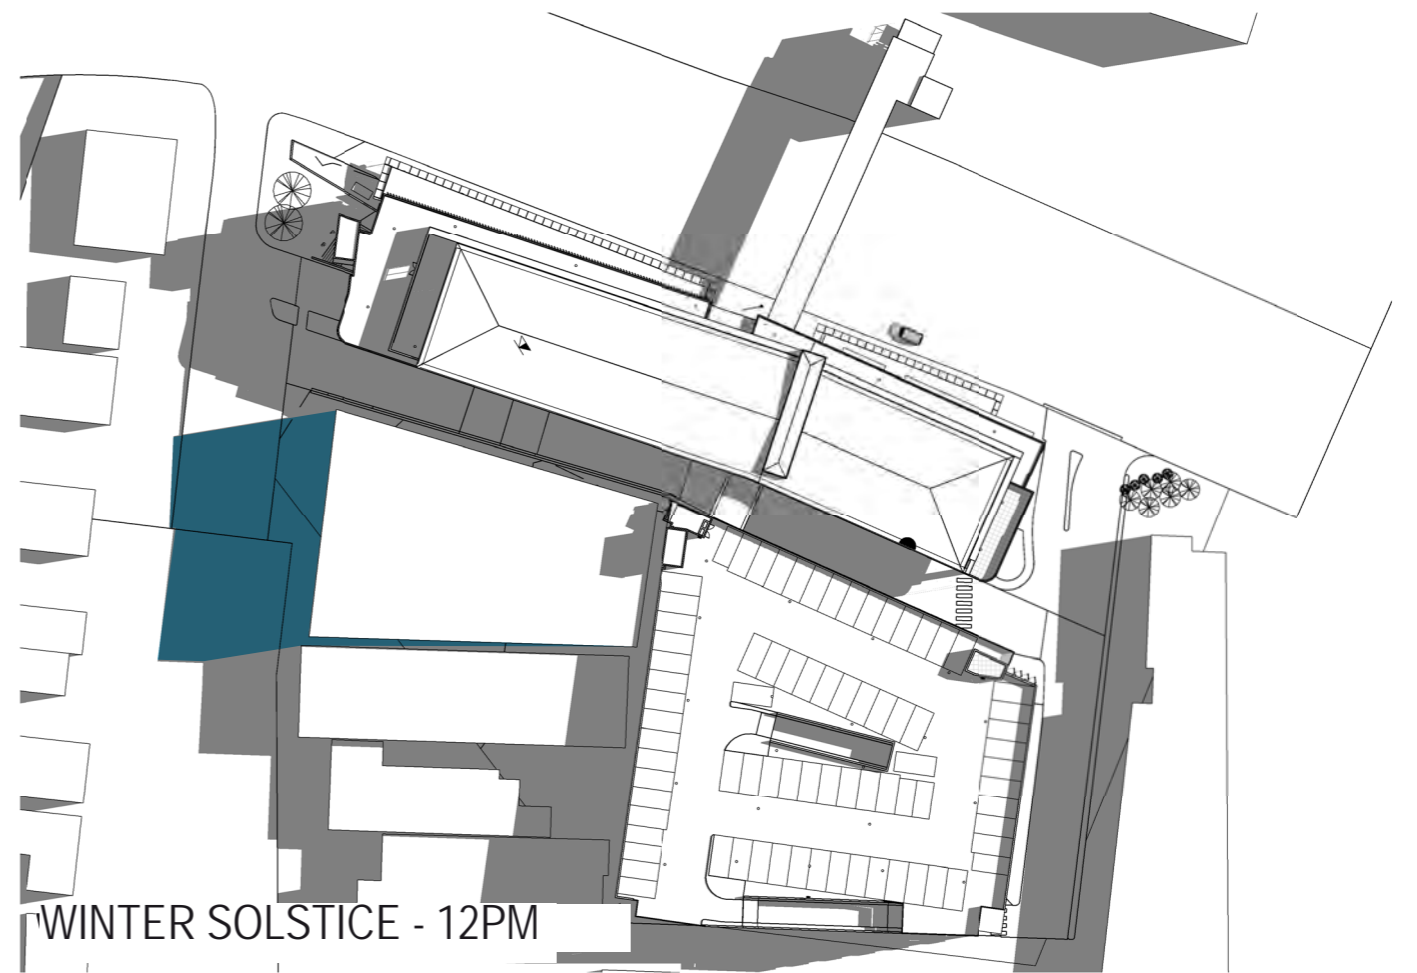

WINTER SOLSTICE - 12PM

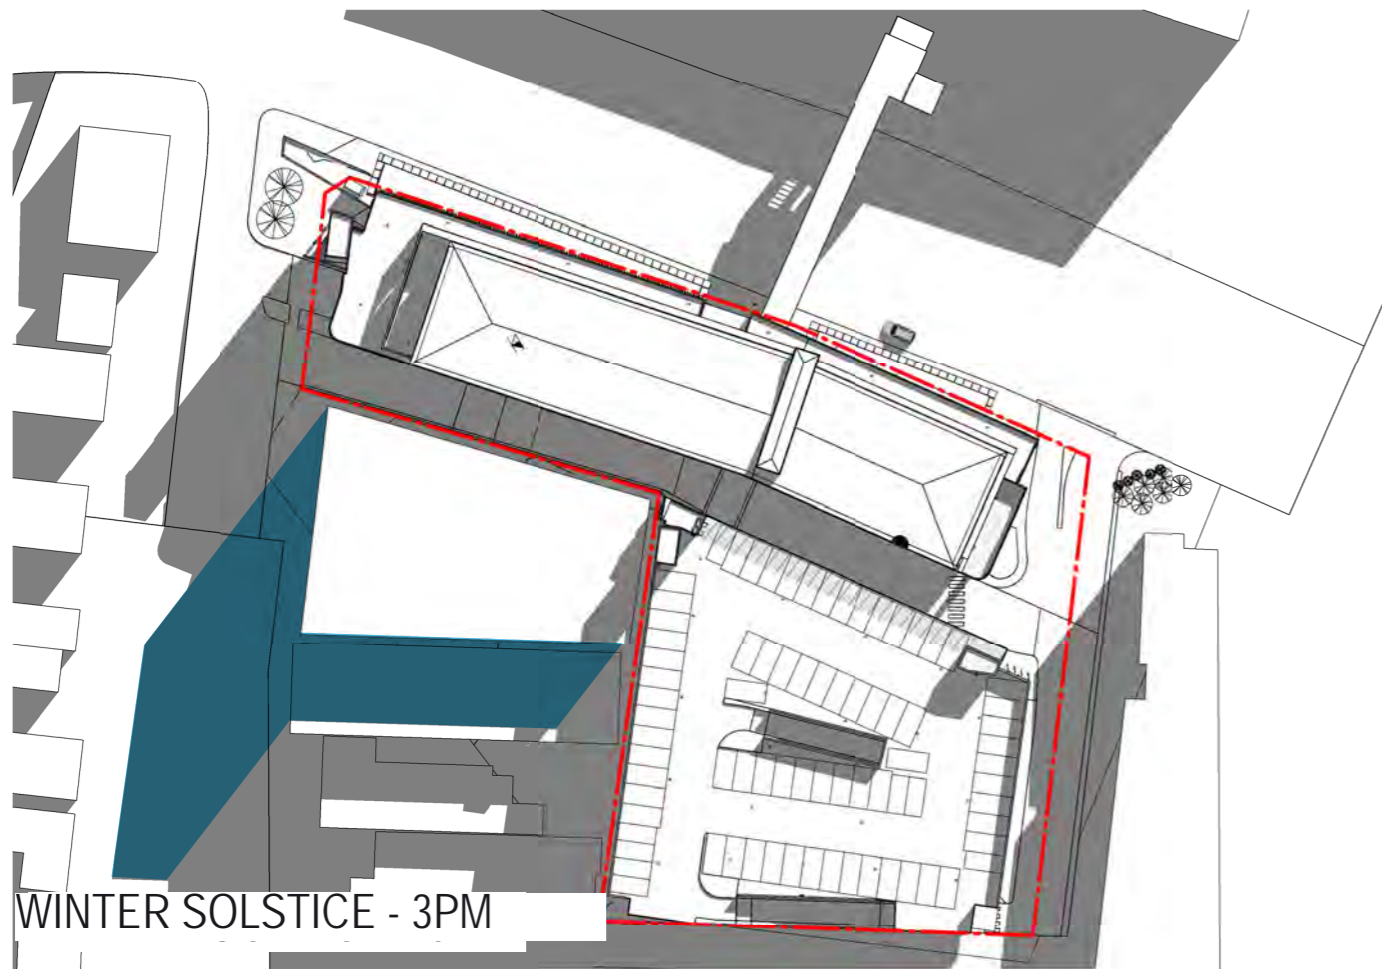

WINTER SOLSTICE - 3PM

North



Principal Consultant



Project Manager



Client



BROOKVALE COMMUNITY HEALTH CENTRE

612-624 PITTWATER ROAD, BROOKVALE, NSW.

Drawing

SITE SHADOW DIAGRAMS - WINTER SOLSTICE

Drawing No

CHC-BV-AR-SSD-603

Rev


3

Issue Date


16/10/15

Scale


1 : 1000
AT A3 SIZE

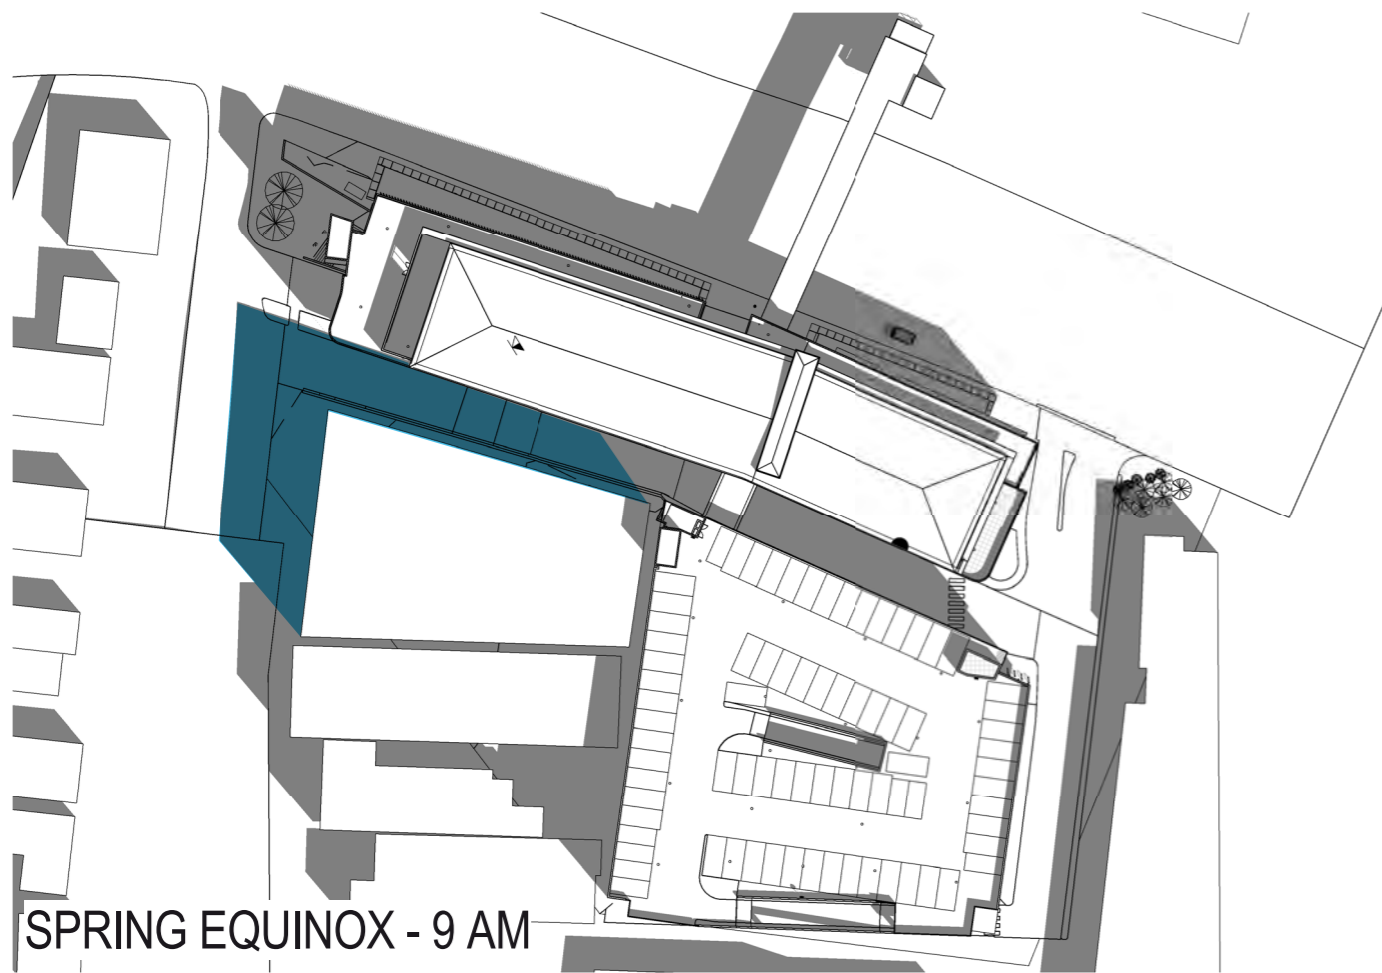

SPRING EQUINOX - 9 AM

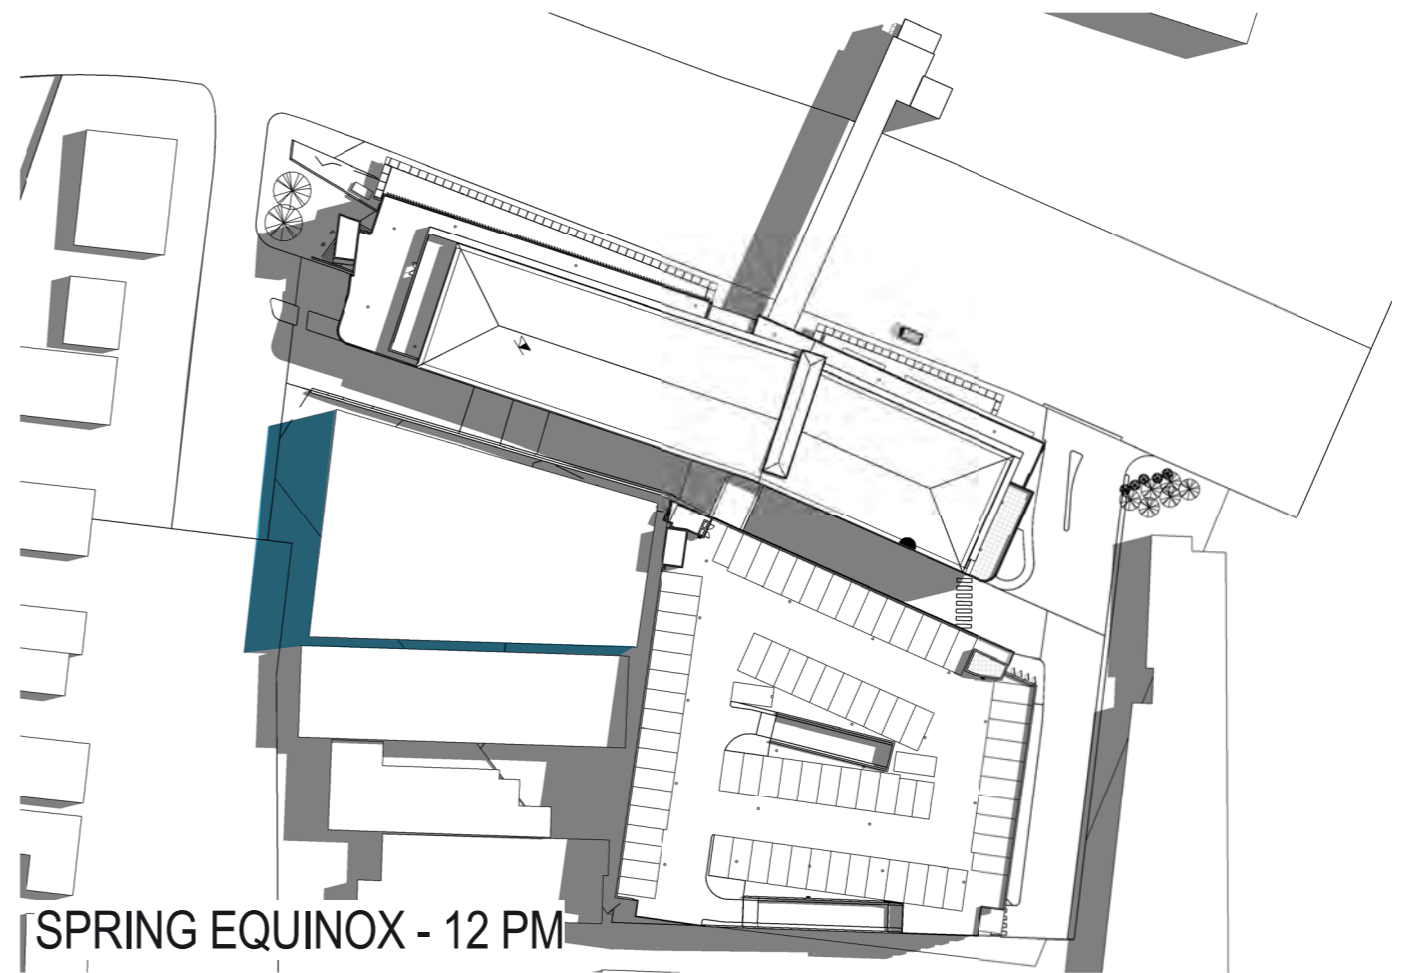

SPRING EQUINOX - 12 PM

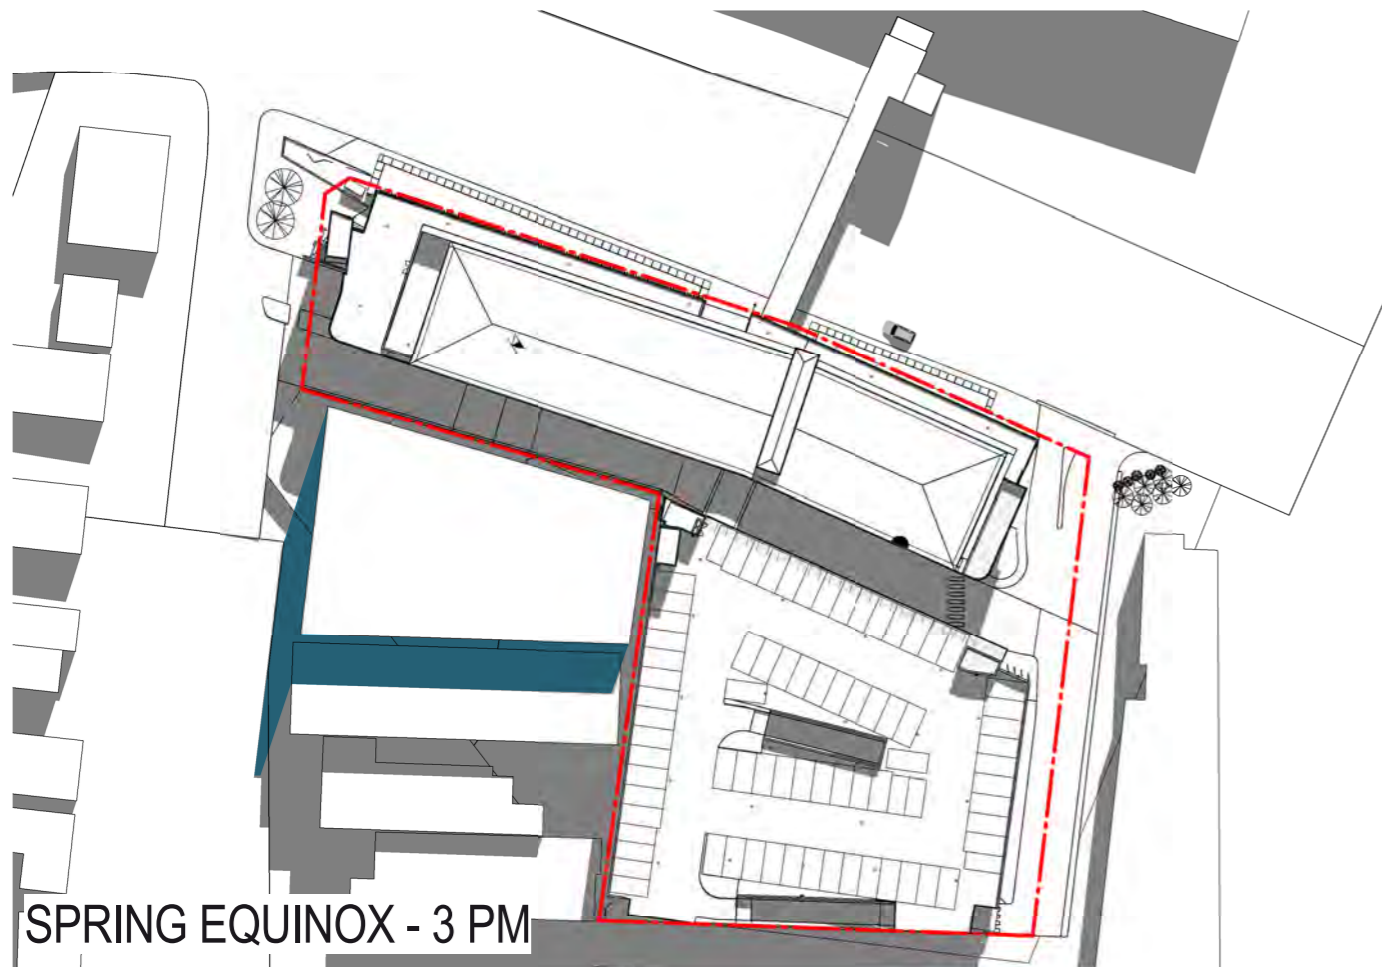

SPRING EQUINOX - 3 PM



Principal Consultant



Project Manager



Client



BROOKVALE COMMUNITY HEALTH CENTRE

612-624 PITTWATER ROAD, BROOKVALE, NSW.

Drawing

SOUTH WEST STREET
PERSPECTIVE 1

Drawing No

CHC-BV-AR-SSD-701

Rev

5

Issue Date

16/10/15

Scale

AT A3 SIZE



Principal Consultant



Project Manager



Client



BROOKVALE COMMUNITY HEALTH CENTRE

612-624 PITTWATER ROAD, BROOKVALE, NSW.

Drawing

SOUTH WEST STREET
PERSPECTIVE 2

Drawing No

CHC-BV-AR-SSD-702

Rev

5

Issue Date

16/10/15

Scale

AT A3 SIZE



Principal Consultant



Project Manager



Client



BROOKVALE COMMUNITY HEALTH CENTRE

612-624 PITTWATER ROAD, BROOKVALE, NSW.

Drawing

NORTH WEST STREET
PERSPECTIVE

Drawing No

CHC-BV-AR-SSD-703

Rev Issue Date

5 16/10/15

Scale

AT A3 SIZE