

REV	DESCRIPTION	BY	DATE
1	DRAFT ISSUE	RJ	16/04/2015
2	DRAFT ISSUE	RJ	05/05/2015
3	DA ISSUE	RJ	27/05/2015
4	DA ISSUE	RJ	03/06/2015
A	SECTION 96(1a)	RJ	12/08/2016


ARCHITECTS:
Cox Richardson
 Level 6, 155 Clarence Street,
 Sydney NSW 2000 Australia
 T + 612 9267 9599 F + 612 9264 9599
 Email: sydney@cox.com.au
 The Cox Group Pty Ltd ACN 002 535 891



PROJECT MANAGER:
GL InvestmentCo Pty Ltd ATF GL No 1 Trust

161 SUSSEX STREET REDEVELOPMENT
 EXECUTIVE LOUNGE AND BAR

Drawing Title:
ROOF LEVEL
 Drawing Number:
A-DA2-0204
 Scale:
1 : 200 @ A3
 Revision:
05

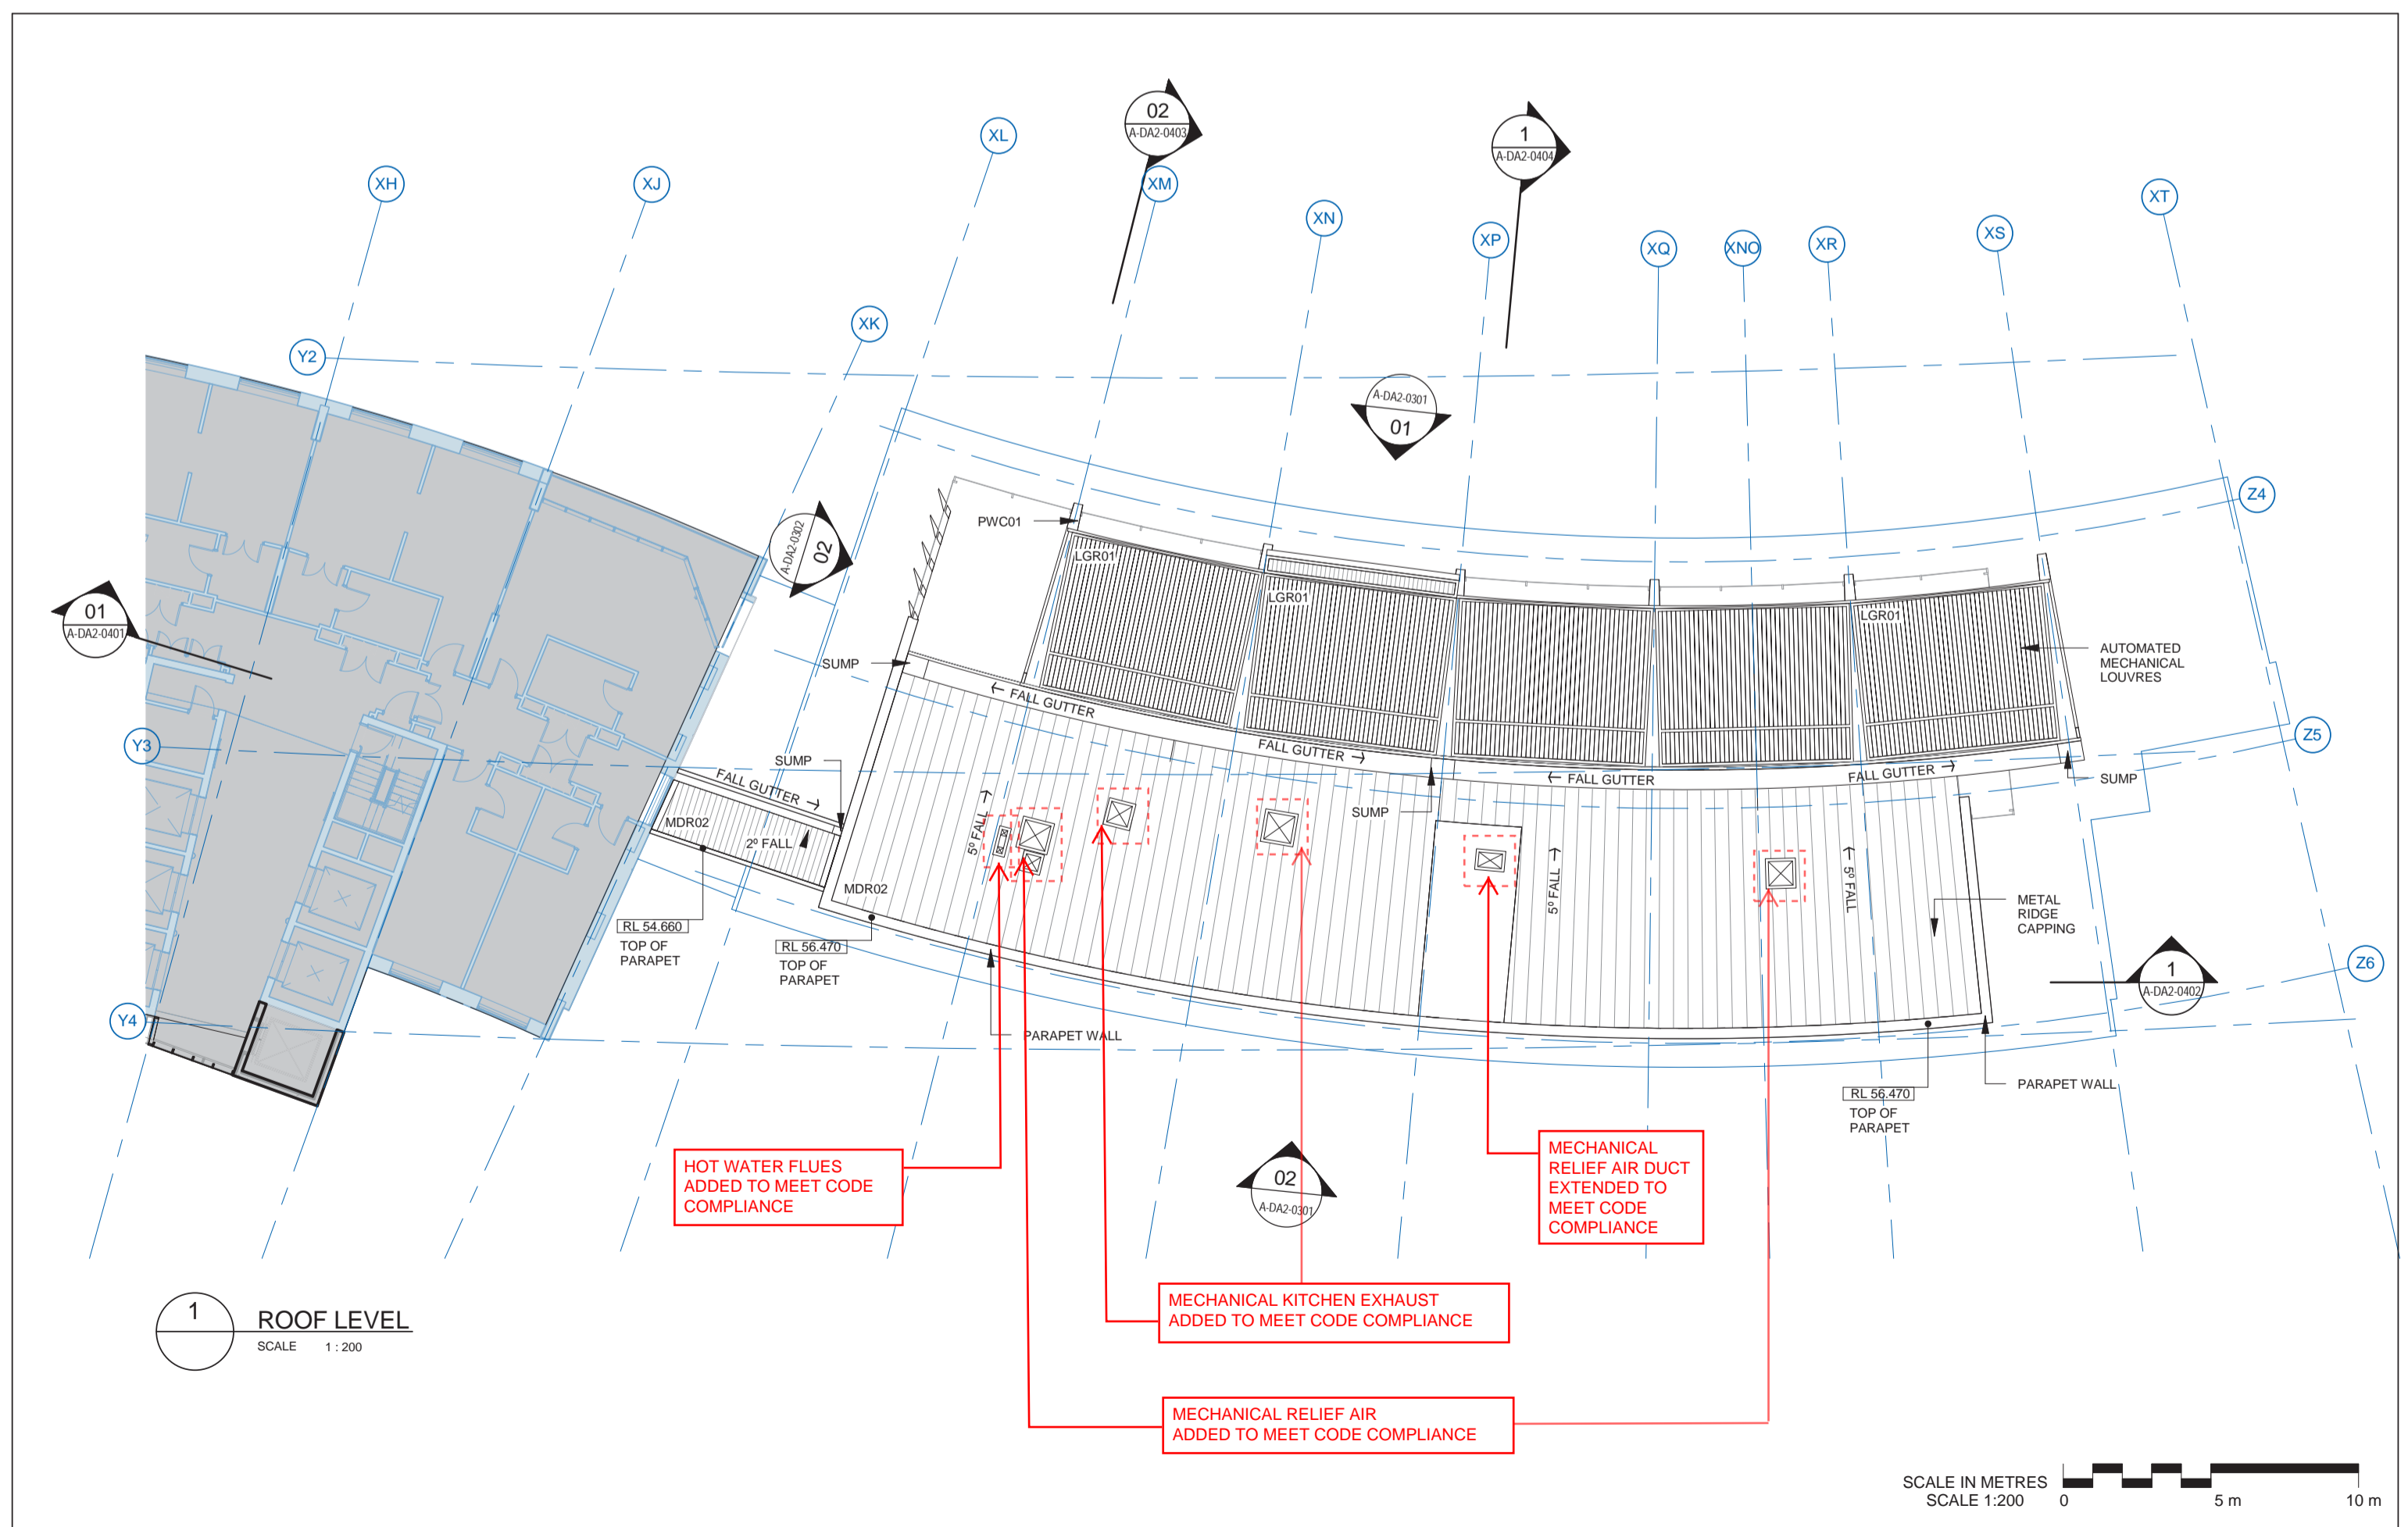

REV	DESCRIPTION	BY	DATE
1	DRAFT ISSUE	RJ	16/04/2015
2	DRAFT ISSUE	RJ	05/05/2015
3	DA ISSUE	RJ	27/05/2015
4	DA ISSUE	RJ	03/06/2015
5	SECTION 96(1a)	RJ	12/08/2016
6	SECTION 96(1a)	RJ	09/11/2016

ARCHITECTS:
Cox Richardson
 Level 6, 155 Clarence Street,
 Sydney NSW 2000 Australia
 T + 612 9267 9599 F + 612 9264 9599
 Email: sydney@cox.com.au
 The Cox Group Pty Ltd ACN 002 535 891



PROJECT MANAGER:
GL InvestmentCo Pty Ltd ATF GL No 1 Trust

161 SUSSEX STREET REDEVELOPMENT
 EXECUTIVE LOUNGE AND BAR

Drawing Title:
ROOF LEVEL
 Drawing Number:
A-DA2-0204
 Scale:
1 : 200 @ A3
 Revision:
06