




E05 ELEVATION SOUTH
01 1:400



E05 ELEVATION EAST
03 1:400

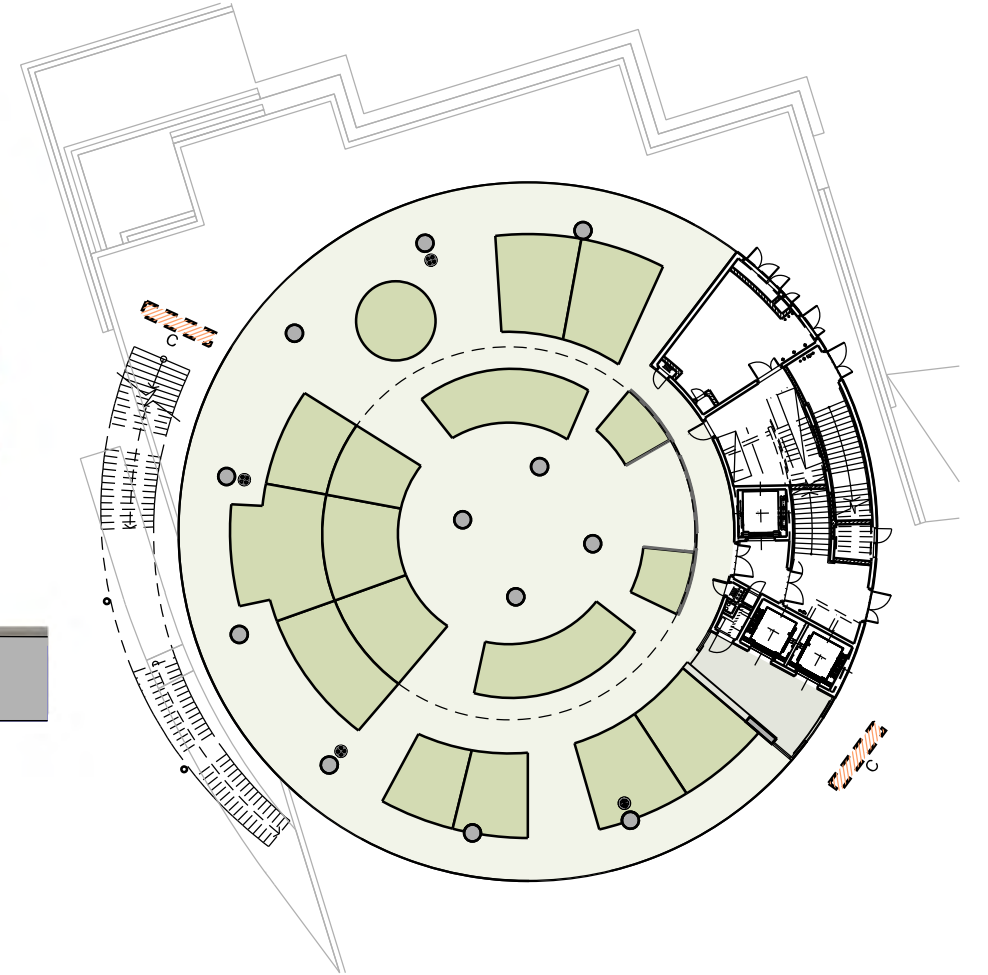

1 GROUND FLOOR PLAN
- 1:400



E05 ELEVATION NORTH
02 1:400



E05 ELEVATION WEST
04 1:400

B INDICATIVE SIGNAGE ZONE TYPE B
4000mm(W) x 750mm(H)
LOBBY ENTRY SIGNAGE

C INDICATIVE SIGNAGE ZONE TYPE C
SIGNAGE INLAY IN GROUND
EXTERNAL WAYFINDING

THE DARLING EXCHANGE
NORTH PLOT - DEVELOPMENT APPLICATION

CONCEPT ARCHITECT
KENGO KUMA & ASSOCIATES
2-24-8 Minami Aoyama Minato-Ku
Tokyo 107-0062 Japan
T. +81 3 3401 7721
F. +81 3 3401 7778

ARCHITECT OF RECORD
LENLEASE DESIGN
Graham Jones
Principal Architect | ARB NSW 4005



TITLE
ELEVATION SIGNAGE
DWG NO.
ADE05

DATE
21 Nov 2016
REV
D

REVISION SCHEDULE		
Rev.	Amendments	Date
C	Revised for DA	16.2.16
D	Response to Submission	21.11.16

SCALE
1:400 @ A3
0 2m 4m 8m 12m 16m