


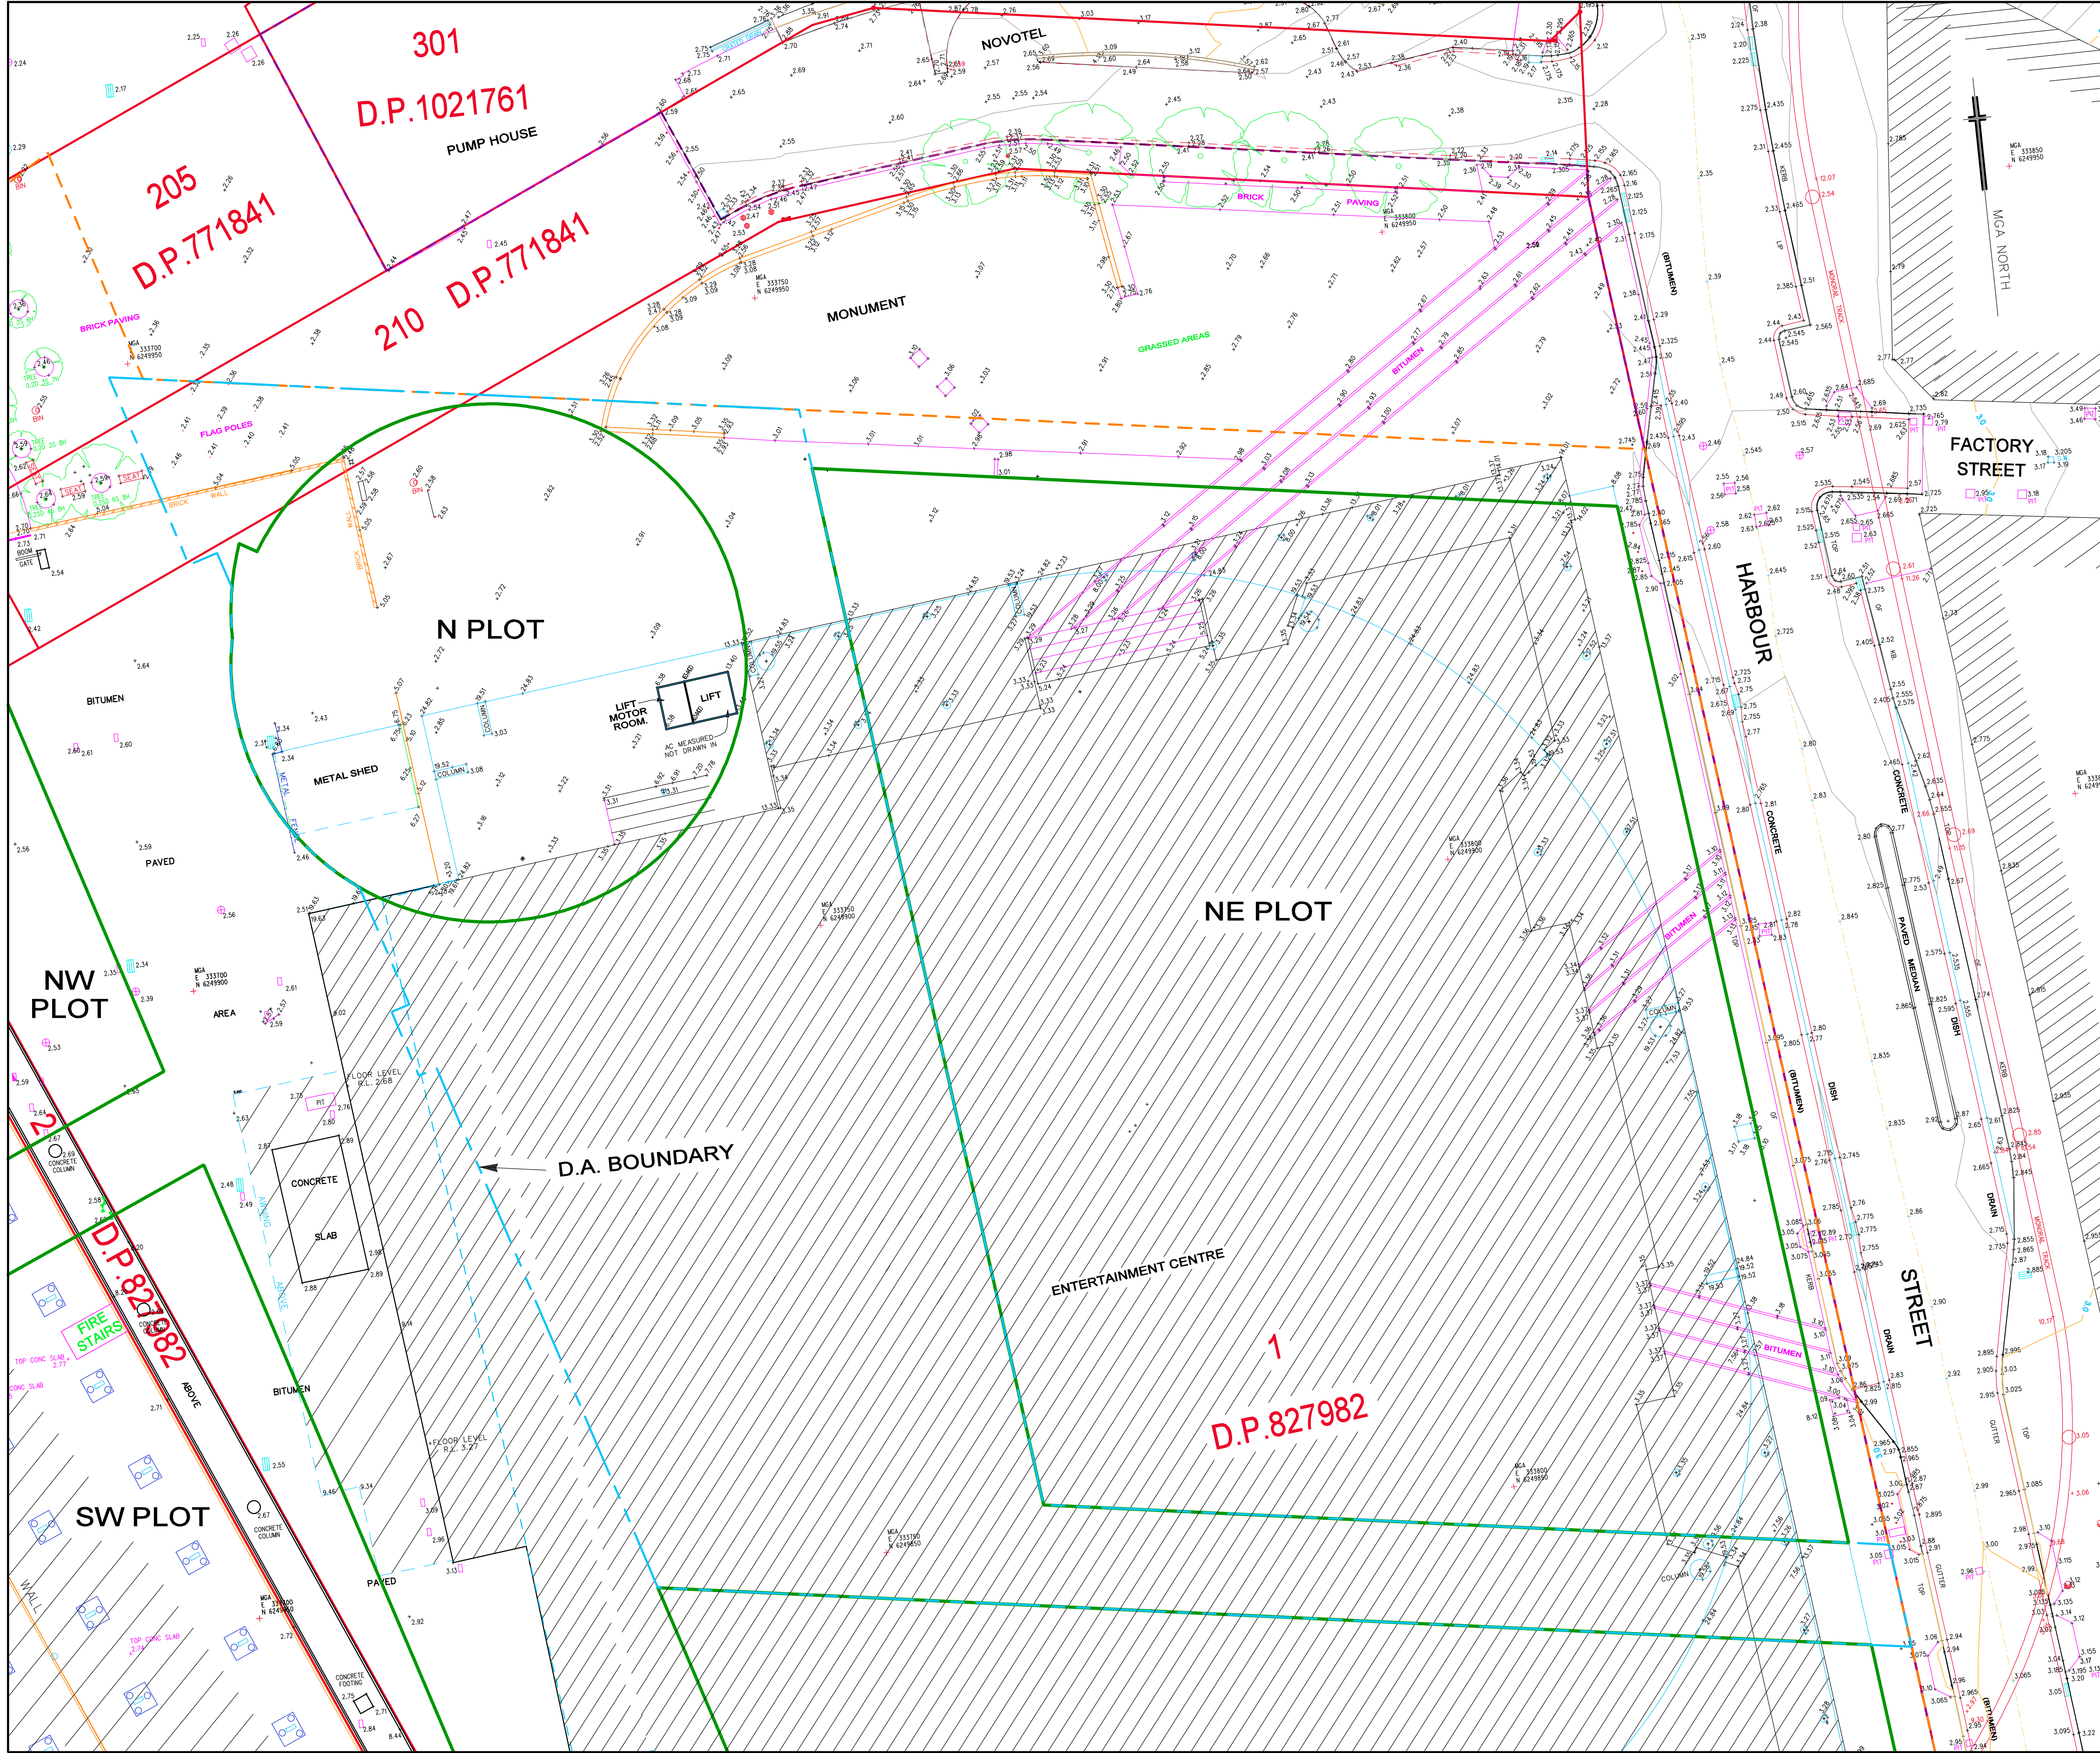

NOTES:

LOTS AFFECTED BY D.A.

LOT 205 DP 771841
LOT 210 DP 771841
LOT 1 DP 827982

PARAMETER & PRECINCT BOUNDARIES
POSITIONED ACCORDING TO DRAWING
"76806_Parameter_Plan_rev4.dgn"
DATED 4/6/2015

D.A. BOUNDARY POSITIONED ACCORDING TO DRAWING
"XWPSU-AA004399-NSX-SiteBoundary.dwg" AND BY
PARAMETER BOUNDARY.

A 500mm ARTICULATION ZONE IS
PRESUMED AROUND ALL BUILDING PERIMETERS
TO ALLOW FOR ARCHITECTURAL DETAILING AND
EXPRESSION (NON-HABITABLE SPACE).

NOTE:
BOUNDARIES ARE SUBJECT TO FINAL SURVEY.

LEGEND

— E	UNDERGROUND ELECTRICITY
— E	OVERHEAD POWER LINES
— G	UNDERGROUND GAS
— S	UNDERGROUND SEWER
— SW	UNDERGROUND STORMWATER PIPE
— W	UNDERGROUND STORMWATER
— T	UNDERGROUND WATER
— T	TELECOMMUNICATIONS

⊕	ELECTRICITY PIT
⊕	ELEC POLE WITH LIGHT
⊕	ELECTRICITY POLE
⊕	LIGHT POLE
⊕	TRAFFIC SIGNAL
⊕	GAS METER
⊕	GAS VALVE
⊕	POLE (UNSPECIFIED)
⊕	PIT (UNSPECIFIED)
⊕	MANHOLE (UNSPECIFIED)
⊕	TELECOM PIT
⊕	TELECOM PILLAR
⊕	WATER METER
⊕	WATER VALVE
⊕	STOP VALVE
⊕	HYDRANT
⊕	STORMWATER GRATE
⊕	STORMWATER MANHOLE
⊕	STORMWATER PIT
⊕	SEWER PIT
⊕	SEWER MANHOLE
⊕	SEWER MANHOLE
⊕	BOLLARD
⊕	SIGN

COPYRIGHT © RYGATE & COMPANY PTY. LIMITED 2015.
NO PART OF THIS PLAN MAY BE REPRODUCED,
COMMUNICATED, STORED IN A RETRIEVAL SYSTEM OR
TRANSMITTED IN ANY FORM WITHOUT THE WRITTEN
PERMISSION OF THE COPYRIGHT OWNER EXCEPT AS
PERMITTED BY THE COPYRIGHT ACT 1969. ANY PERMITTED
DOWNLOADING, ELECTRONIC STORAGE, DISPLAY, PRINT,
COPY, REPRODUCTION OR COMMUNICATION OF THIS SURVEY
SHOULD CONTAIN NO ALTERATION OR ADDITION TO THE
ORIGINAL SURVEY.

REV.	DATE	AMENDMENTS

RYGATE SURVEYORS

Rygate & Company Pty Limited
P.W. Rygate & West
ABN 61 001 204 897

Suite 904 Level 9, 89 York St
Sydney NSW 2000
+61 2 9282 6800
+61 2 9282 6843
surveyors@rygate.com.au
rygate.com.au

SURVEYING SINCE 1883

SUBDIVISION | STRATA PLANS | STRATUM SUBDIVISION | LEASE PLANS | TOPOGRAPHIC SURVEYS | GPS SURVEYS | 3D MODELLING | RACECOURSE DESIGN | PROJECT MANAGEMENT | SUN SHADOW DIAGRAMS

SURVEYOR	DRAWN	CHECKED	APPROVED
VAR	GD	TM	TM

0 25
REDUCTION RATIO 1:250 @ A1

DATUM : AUSTRALIAN HEIGHT DATUM
CONTOUR INTERVAL : 0.25 m
ORIGIN OF LEVELS : PM 55082 RL 3.288 AHD

THIS TITLE BLOCK AND NOTES FORM AN INTEGRAL PART OF THE PLAN
AND MUST BE REPRODUCED IN ANY USE, DUPLICATION OR AMENDMENT.

CLIENT

LEND LEASE

LOCALITY

DARLING HARBOUR

L.G.A.

CITY OF SYDNEY

PLAN
SHOWING DETAIL & LEVELS
PRIOR TO CONSTRUCTION
N PLOT - PUBLIC REALM AREA
DARLING SQUARE DEVELOPMENT
DARLING HARBOUR

CAD REFERENCE	79621_N_PLOT.DGN						
REFERENCE No.	79621	PLAN No.	79621_N_PLOT	DATE	23/6/2015	SHEET No.	1
				OF 1 SHEETS			