



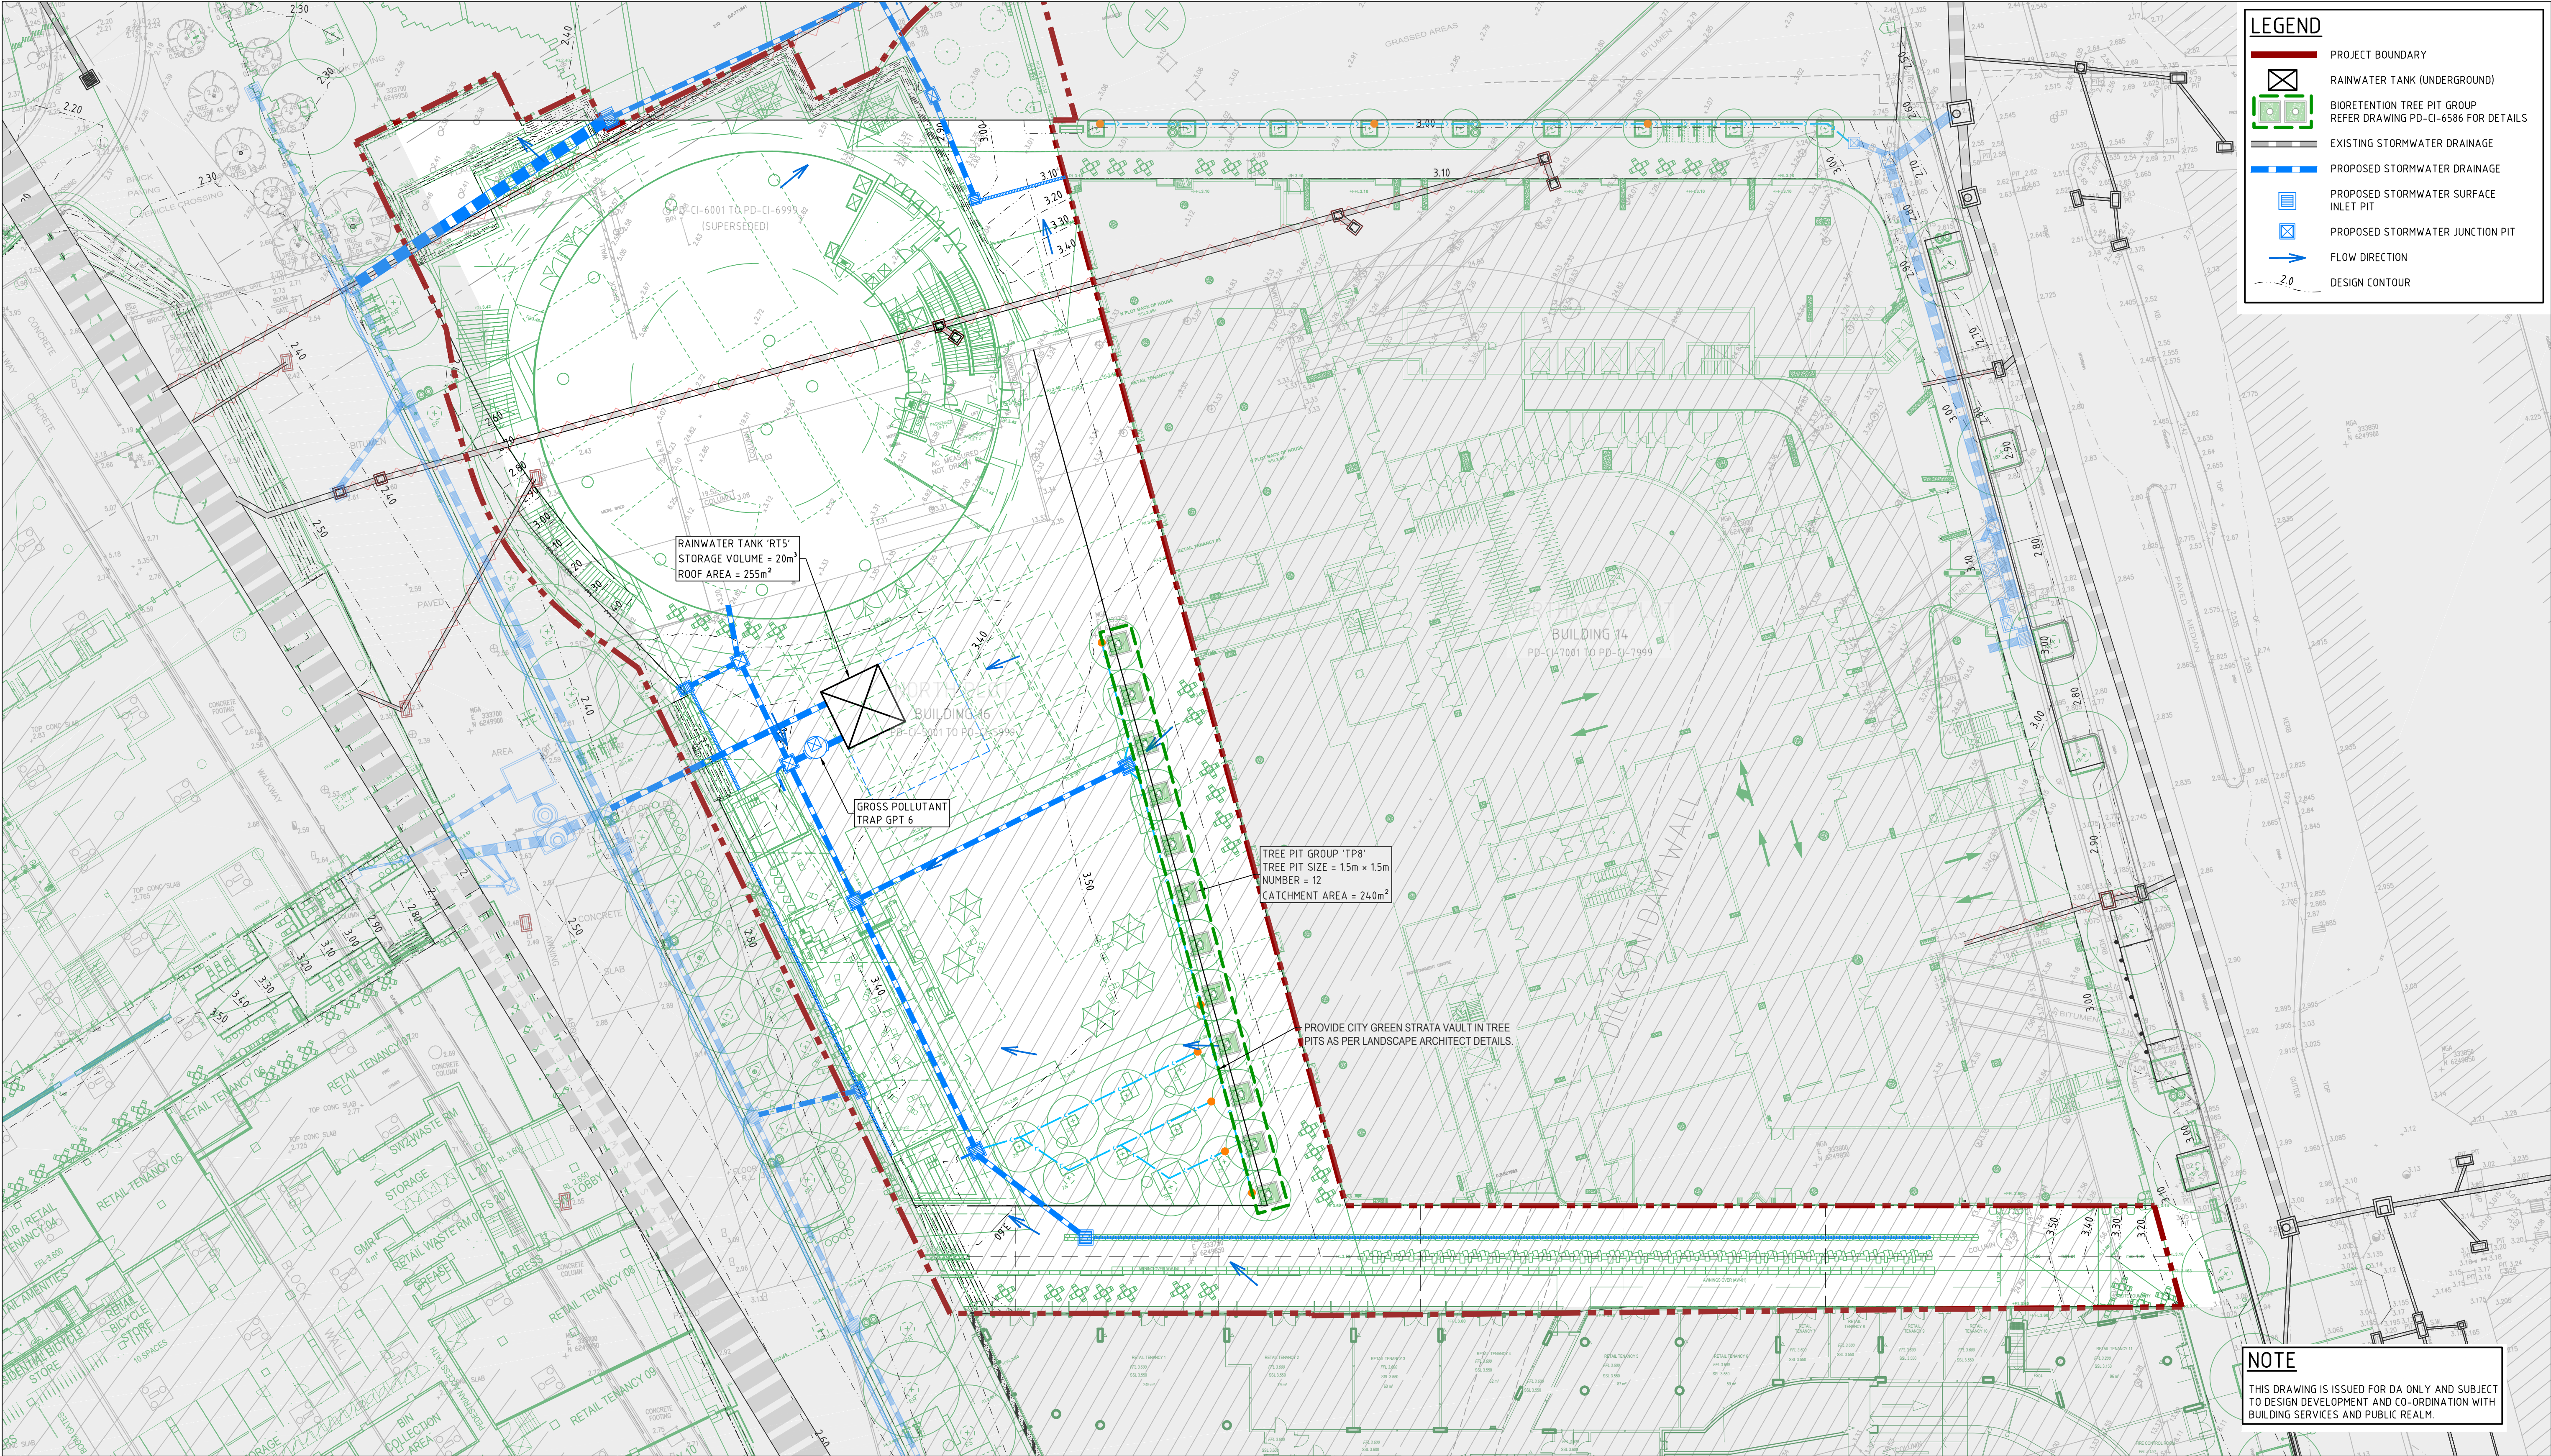


DARLING HARBOUR LIVE

REFERENCE MAP

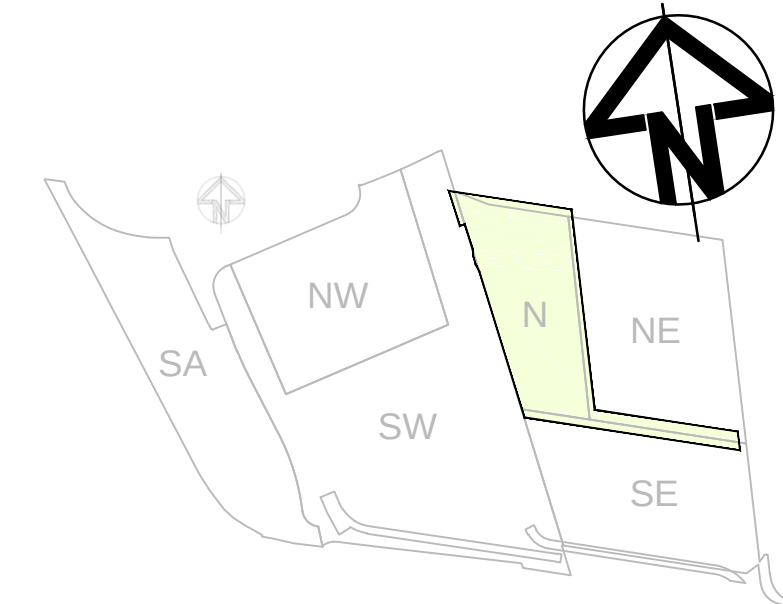

NOTES:

1. DO NOT SCALE FROM DRAWINGS. USE WRITTEN DIMENSIONS ONLY.
2. ALL DIMENSIONS IN MILLIMETRES UNLESS NOTED OTHERWISE.
3. ALL COORDINATES TO MGA. ALL LEVELS TO AHD.
4. ALL DIMENSIONS, COORDINATES AND LEVELS TO BE VERIFIED ON SITE BEFORE PROCEEDING WITH WORK. HYDER SHALL BE NOTIFIED IN WRITING OF ANY DISCREPANCIES.
5. THIS DRAWING MUST BE READ IN CONJUNCTION WITH ALL RELEVANT CONTRACTS, SPECIFICATIONS AND DRAWINGS.
6. THIS DRAWING CONTAINS COLOUR AND MUST ONLY BE PRINTED OR COPIED IN COLOUR.

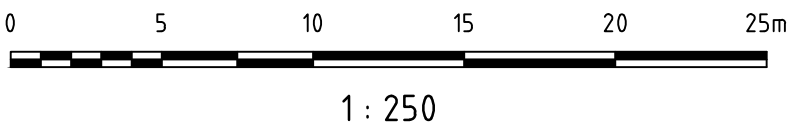

REV	DESCRIPTION	DATE
06	RE-ISSUE FOR DA - LL COMMENTS INCLUDED	07/12/2016
05	RE-ISSUE FOR DA	02/12/2016
04	RE-ISSUE FOR DA	07/11/2016
03	RE-ISSUE FOR DA	01/11/2016
02	DRAFT - ISSUE FOR CLIENT REVIEW - NORTH PLOT ARCHITECTURAL CHANGES	07/10/2016
01	ISSUE FOR 100% TENDER	09/03/2016

CLIENT



LEND LEASE (HAYMARKET) PTY. LTD.
30 THE BOND, 30 HICKSON RD
MILLERS POINT, NSW 2000

CONSULTANTS

ASPECT Studios™
LANDSCAPE ARCHITECT
STUDIO 61 - LEVEL 6, 61 MARLBOROUGH STREET,
SURREY HILLS, NSW 2010

KENGO KUMA & ASSOCIATES
ARCHITECT
2-24-8 MINAMIAOYAMA MINATO-KU,
TOKYO 107-0062, JAPAN

CIVIL / TRAFFIC / FACADES

HYDER CONSULTING PTY LTD
ABN 76 104 485 289
LEVEL 5, 141 WALKER ST,
NORTH SYDNEY NSW 2060
AUSTRALIA

Tel: +61 (0)2 8907 9000
Fax: +61 (0)2 8907 9001
www.hyderconsulting.com
© Copyright reserved

PROJECT

**SICEEP - DARLING HARBOUR
DARLING SQUARE
NORTH PLOT AND THE SQUARE**




DRAWING TITLE

**WATER SENSITIVE URBAN DESIGN
STRATEGY PLAN**

STATUS

DEVELOPMENT APPLICATION

SCALE @ A1	DRAWN	DESIGNED	REVIEWED	APPROVED
1 : 250	CM	DS	DP	MK
PROJECT NUMBER	DRAWING NUMBER	REV		
AA004399	PD-CI-5581	06		

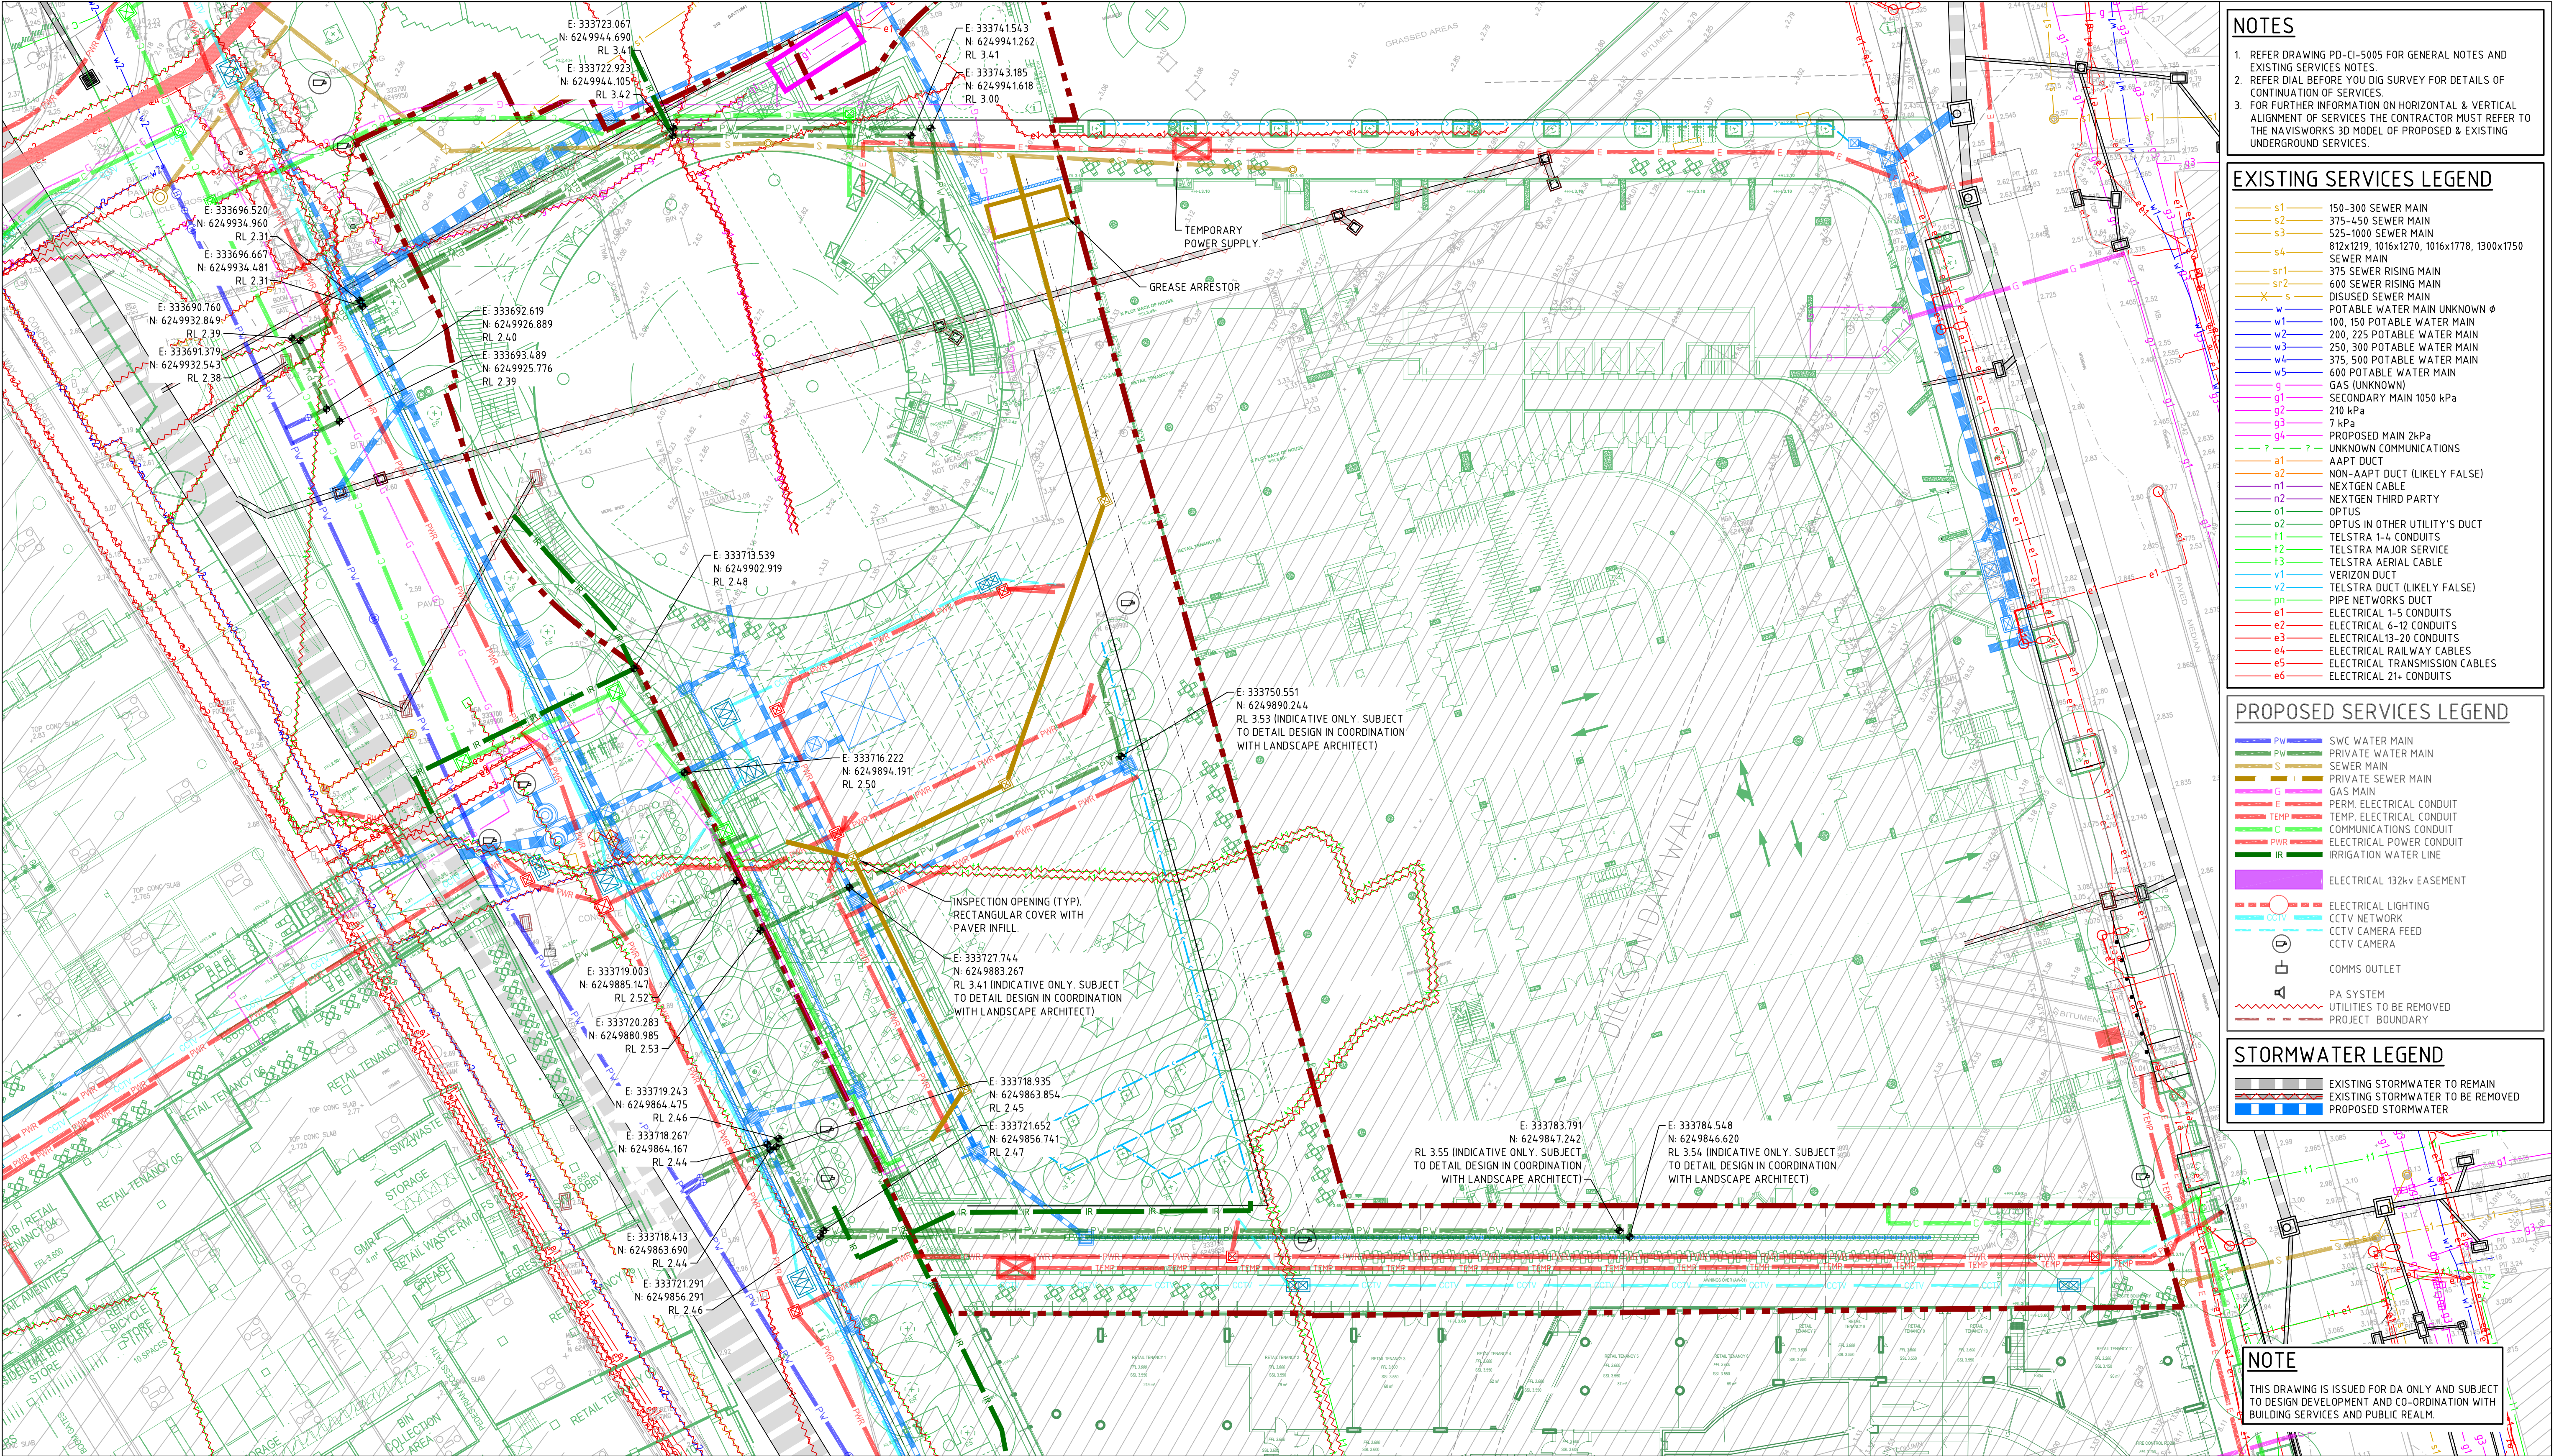

- NOTES**
1. REFER DRAWING PD-CI-5005 FOR GENERAL NOTES AND EXISTING SERVICES NOTES.
 2. REFER DIAL BEFORE YOU DIG SURVEY FOR DETAILS OF CONTINUATION OF SERVICES.
 3. FOR FURTHER INFORMATION ON HORIZONTAL & VERTICAL ALIGNMENT OF SERVICES THE CONTRACTOR MUST REFER TO THE NAVISWORKS 3D MODEL OF PROPOSED & EXISTING UNDERGROUND SERVICES.

- EXISTING SERVICES LEGEND**
- s1 150-300 SEWER MAIN
 - s2 375-450 SEWER MAIN
 - s3 525-1000 SEWER MAIN
 - s4 812x1219, 1016x1270, 1016x1778, 1300x1750 SEWER MAIN
 - sr1 375 SEWER RISING MAIN
 - sr2 600 SEWER RISING MAIN
 - s 600 SEWER MAIN
 - w POTABLE WATER MAIN UNKNOWN Ø
 - w1 100, 150 POTABLE WATER MAIN
 - w2 200, 225 POTABLE WATER MAIN
 - w3 250, 300 POTABLE WATER MAIN
 - w4 375, 500 POTABLE WATER MAIN
 - w5 600 POTABLE WATER MAIN
 - g GAS UNKNOWN
 - g2 SECONDARY MAIN 1050 kPa
 - g3 210 kPa
 - g4 7 kPa
 - g5 PROPOSED MAIN 2kPa
 - ? ? UNKNOWN COMMUNICATIONS
 - a1 AAPT DUCT
 - a2 NON-AAPT DUCT (LIKELY FALSE)
 - n1 NEXTGEN CABLE
 - n2 NEXTGEN THIRD PARTY
 - o1 OPTUS
 - o2 OPTUS IN OTHER UTILITY'S DUCT
 - t1 TELSTRA 1-4 CONDUITS
 - t2 TELSTRA MAJOR SERVICE
 - t3 TELSTRA AERIAL CABLE
 - v1 VERIZON DUCT
 - v2 TELSTRA DUCT (LIKELY FALSE)
 - pn PIPE NETWORKS DUCT
 - e1 ELECTRICAL 1-5 CONDUITS
 - e2 ELECTRICAL 6-12 CONDUITS
 - e3 ELECTRICAL 13-20 CONDUITS
 - e4 ELECTRICAL RAILWAY CABLES
 - e5 ELECTRICAL TRANSMISSION CABLES
 - e6 ELECTRICAL 21+ CONDUITS

- PROPOSED SERVICES LEGEND**
- PW SWC WATER MAIN
 - PM PRIVATE WATER MAIN
 - S SEWER MAIN
 - PS PRIVATE SEWER MAIN
 - G GAS MAIN
 - PERM PERM. ELECTRICAL CONDUIT
 - TEMP TEMP. ELECTRICAL CONDUIT
 - C COMMUNICATIONS CONDUIT
 - PWR ELECTRICAL POWER CONDUIT
 - IR IRRIGATION WATER LINE
 - ELECTRICAL 132kV EASEMENT
 - ELECTRICAL LIGHTING
 - CCTV NETWORK
 - CCTV CAMERA FEED
 - CCTV CAMERA
 - COMMS OUTLET
 - PA SYSTEM
 - UTILITIES TO BE REMOVED
 - PROJECT BOUNDARY


- STORMWATER LEGEND**
- EXISTING STORMWATER TO REMAIN
 - EXISTING STORMWATER TO BE REMOVED
 - PROPOSED STORMWATER

NOTE

THIS DRAWING IS ISSUED FOR DA ONLY AND SUBJECT TO DESIGN DEVELOPMENT AND CO-ORDINATION WITH BUILDING SERVICES AND PUBLIC REALM.

DARLING HARBOUR LIVE

REFERENCE MAP

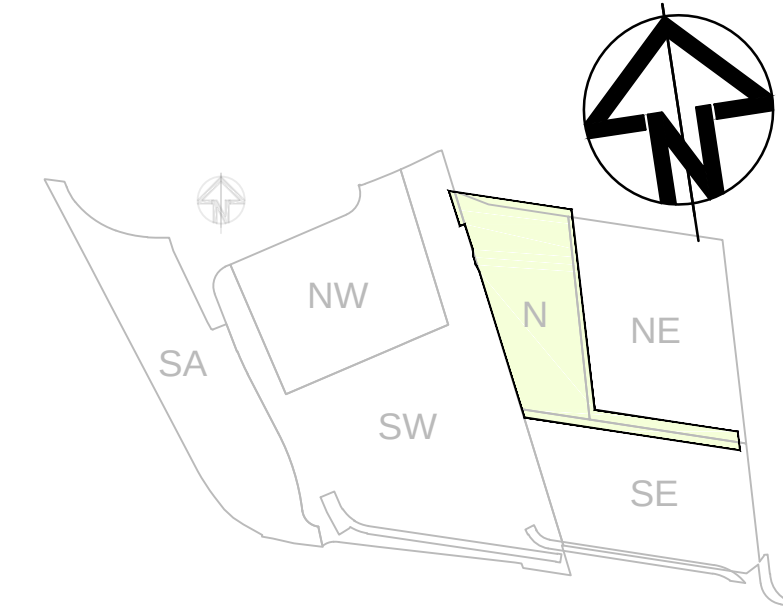

- NOTES:**
1. DO NOT SCALE FROM DRAWINGS. USE WRITTEN DIMENSIONS ONLY.
 2. ALL DIMENSIONS IN MILLIMETRES UNLESS NOTED OTHERWISE.
 3. ALL COORDINATES TO MGA. ALL LEVELS TO AHD.
 4. ALL DIMENSIONS, COORDINATES AND LEVELS TO BE VERIFIED ON SITE BEFORE PROCEEDING WITH WORK. HYDER SHALL BE NOTIFIED IN WRITING OF ANY DISCREPANCIES.
 5. THIS DRAWING MUST BE READ IN CONJUNCTION WITH ALL RELEVANT CONTRACTS, SPECIFICATIONS AND DRAWINGS.
 6. THIS DRAWING CONTAINS COLOUR AND MUST ONLY BE PRINTED OR COPIED IN COLOUR.
- 0 5 10 15 20 25m
- 1 : 250

REV	DESCRIPTION	DATE
08	RE-ISSUE FOR DA - LL COMMENTS INCLUDED	07/12/2016
07	RE-ISSUE FOR DA	02/12/2016
06	RE-ISSUE FOR DA	07/11/2016
05	RE-ISSUE FOR DA	01/11/2016
04	DRAFT - ISSUE FOR CLIENT REVIEW - NORTH PLOT ARCHITECTURAL CHANGES	07/10/2016
03	ISSUE FOR 100% TENDER	09/03/2016
02	ISSUE FOR DEVELOPMENT APPLICATION	05/06/2015
01	DRAFT ISSUE FOR DEVELOPMENT APPLICATION	19/05/2015

CLIENT

lendlease

LEND LEASE (HAYMARKET) PTY. LTD.
30 THE BOND, 30 HICKSON RD
MILLERS POINT, NSW 2000

CONSULTANTS

ASPECT Studios™

LANDSCAPE ARCHITECT
STUDIO 61 - LEVEL 6, 61 MARLBOROUGH STREET,
SURRY HILLS, NSW 2010

KENGO KUMA & ASSOCIATES

ARCHITECT
2-24-8 MINAMIOYAMA MINATO-KU,
TOKYO 107-0062, JAPAN

CIVIL / TRAFFIC / FACADES

HYDER CONSULTING PTY LTD
ABN 76 104 485 289
LEVEL 5, 141 WALKER ST,
NORTH SYDNEY NSW 2060
AUSTRALIA

Tel: +61 (0)2 8907 9000
Fax: +61 (0)2 8907 9001
www.hyderconsulting.com
© Copyright reserved



PROJECT

**SICEP - DARLING HARBOUR
DARLING SQUARE
NORTH PLOT AND THE SQUARE**

DRAWING TITLE

**COMBINED SERVICES
PLAN
(ROBERT BIRD GROUP)**

STATUS

DEVELOPMENT APPLICATION

SCALE @ A1	DRAWN	DESIGNED	REVIEWED	APPROVED
1 : 250	CM	-	DP	MK
PROJECT NUMBER	DRAWING NUMBER	REV		
AA004399	PD-CI-5902	08		