




SICEEP - Darling Square Shadow Study


21st September, 12pm

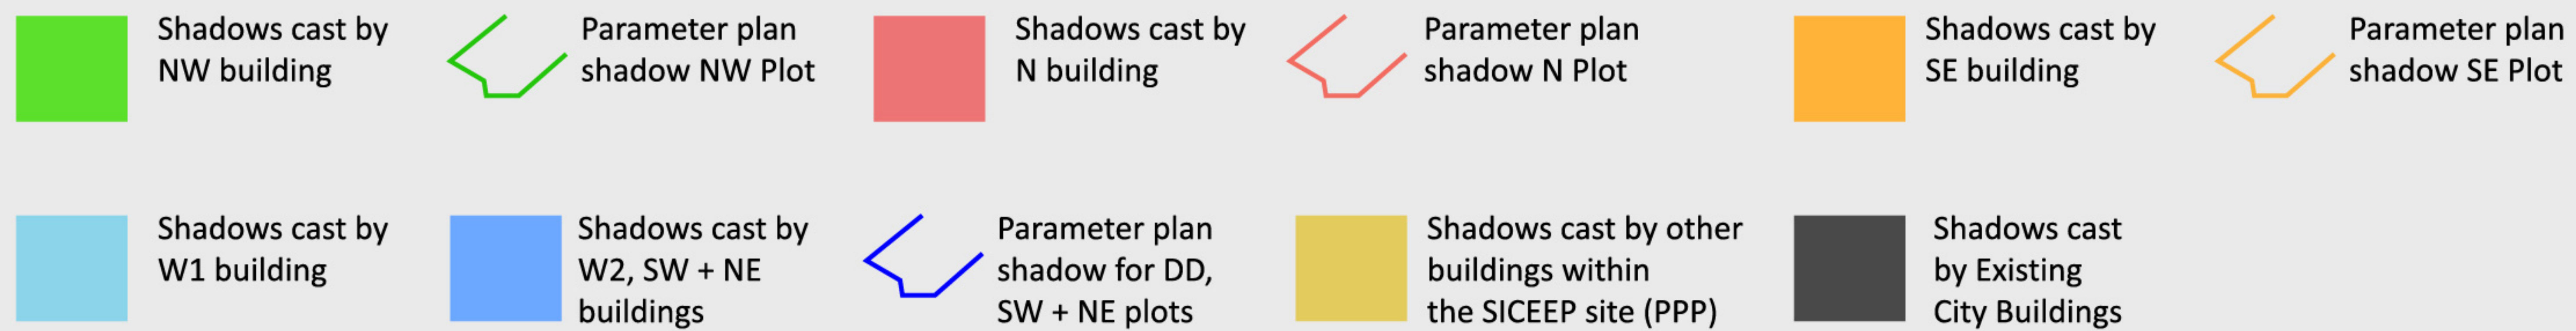




SICEEP - Darling Square Shadow Study


21st September, 1pm

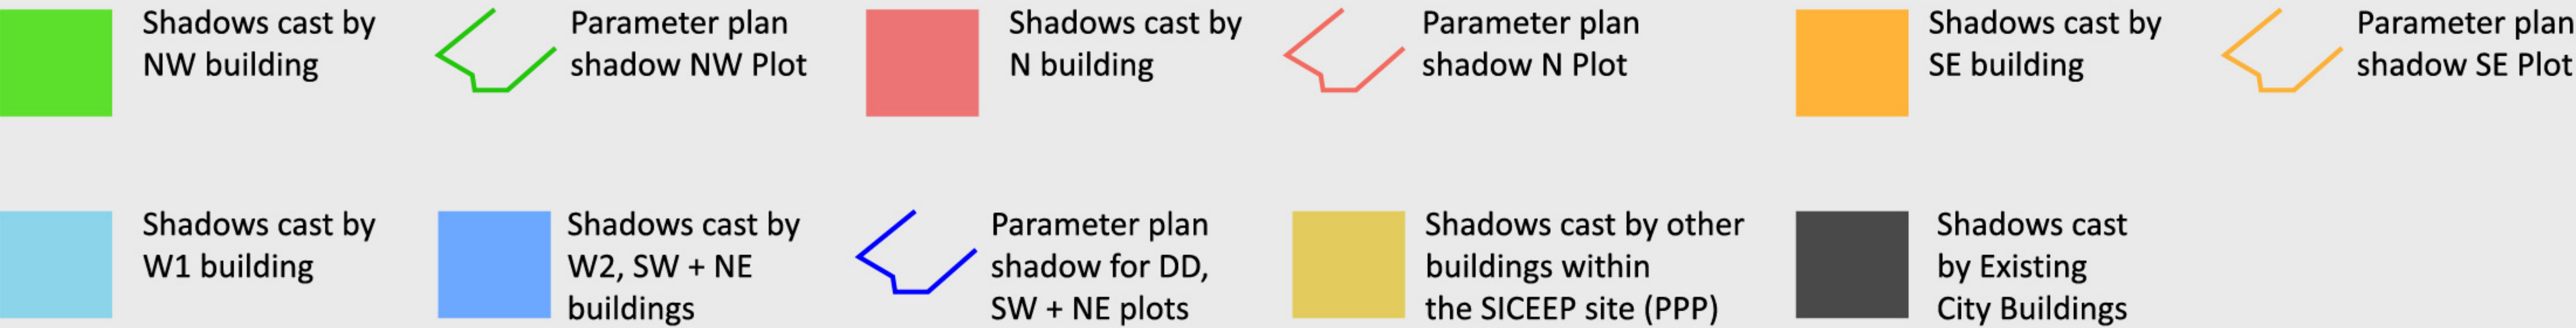

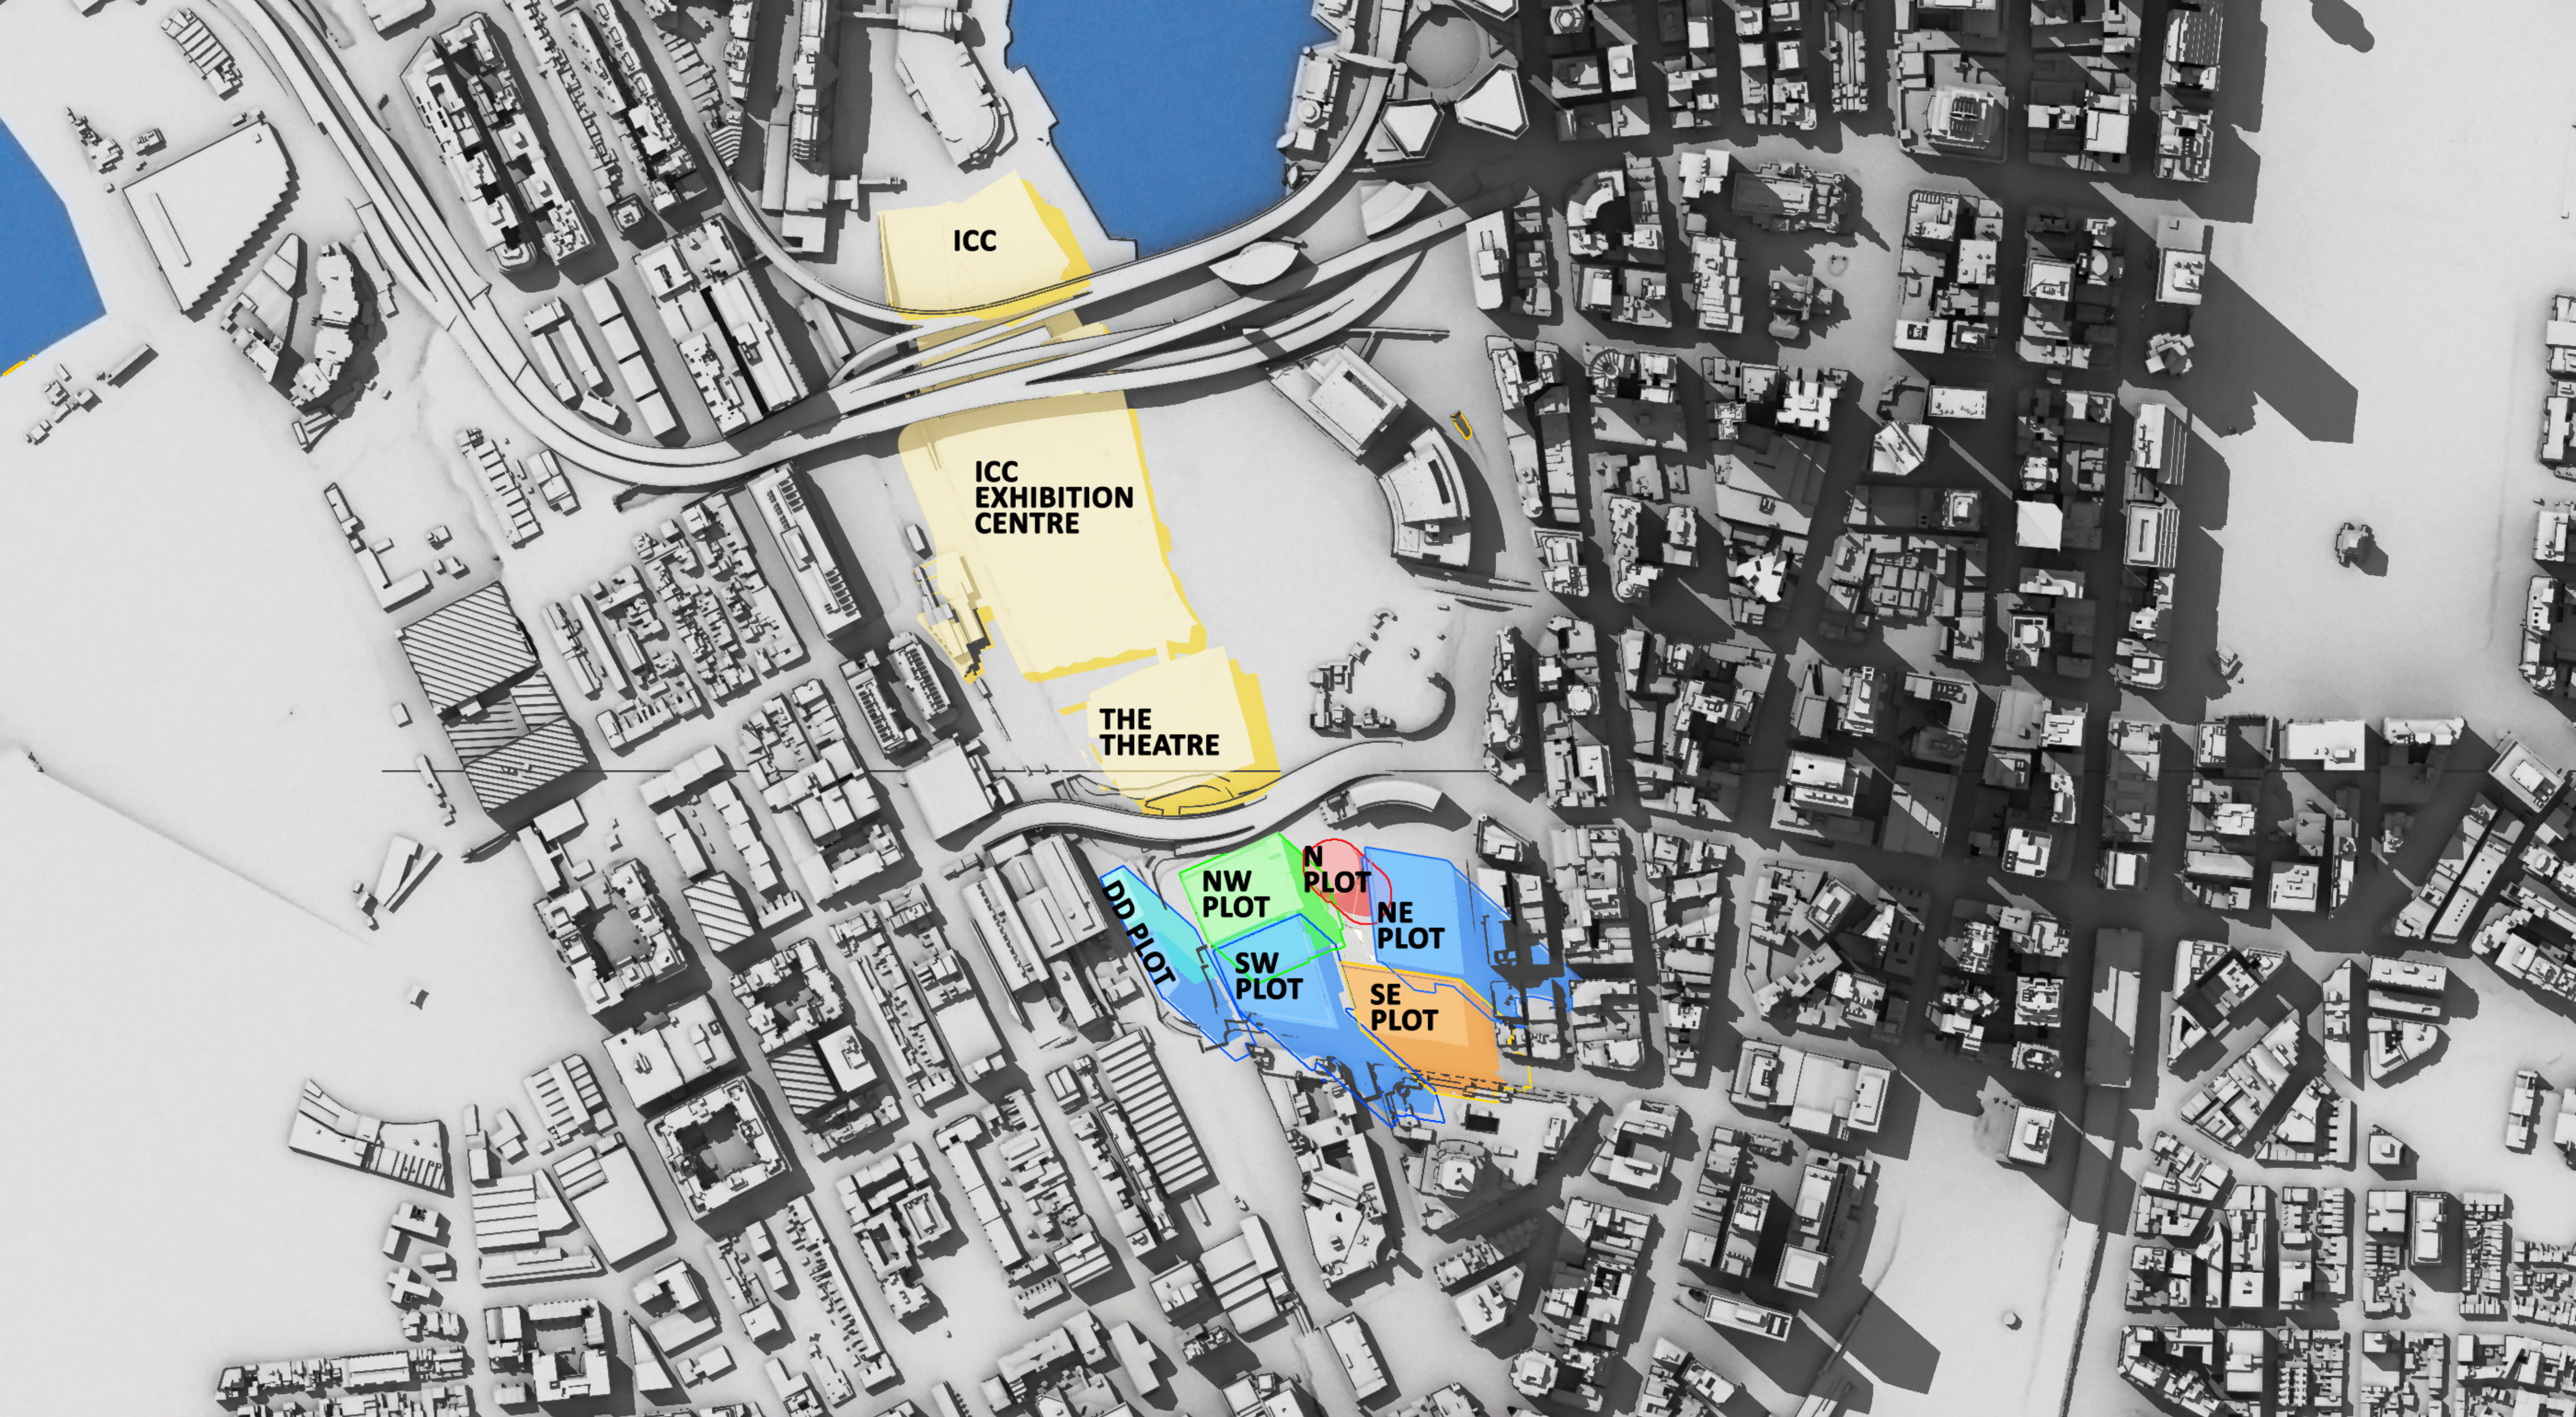

SICEEP - Darling Square Shadow Study


21st September, 2pm

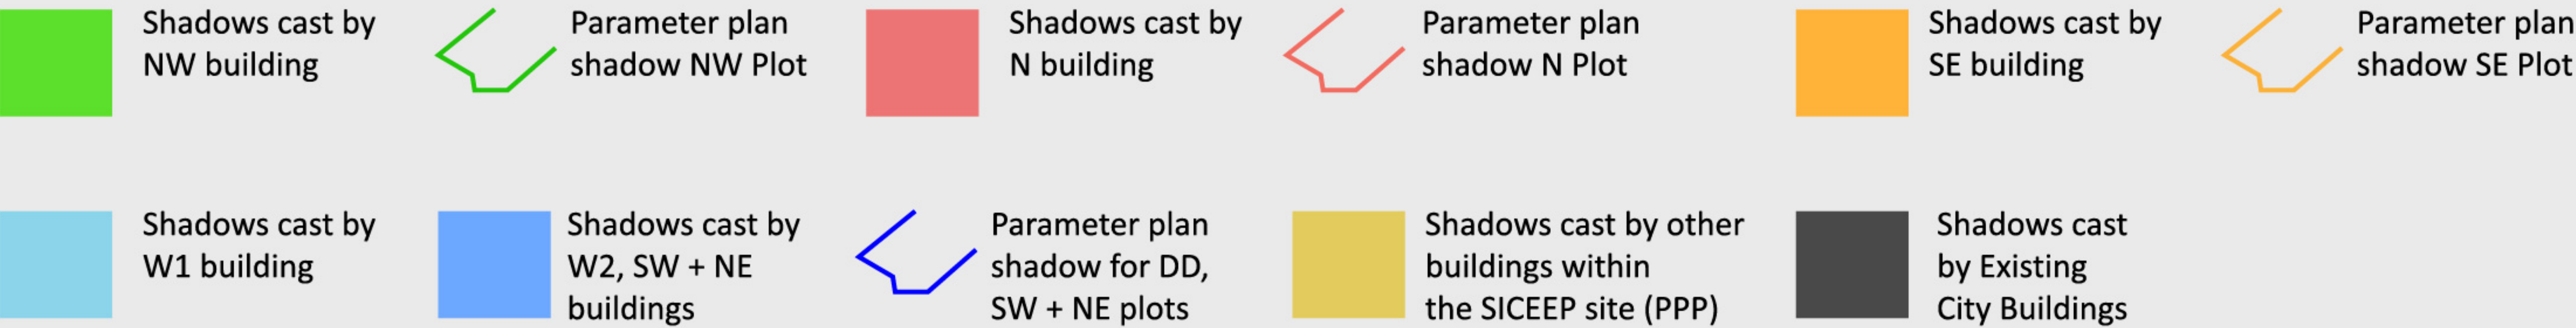



SICEEP - Darling Square Shadow Study

21st September, 3pm

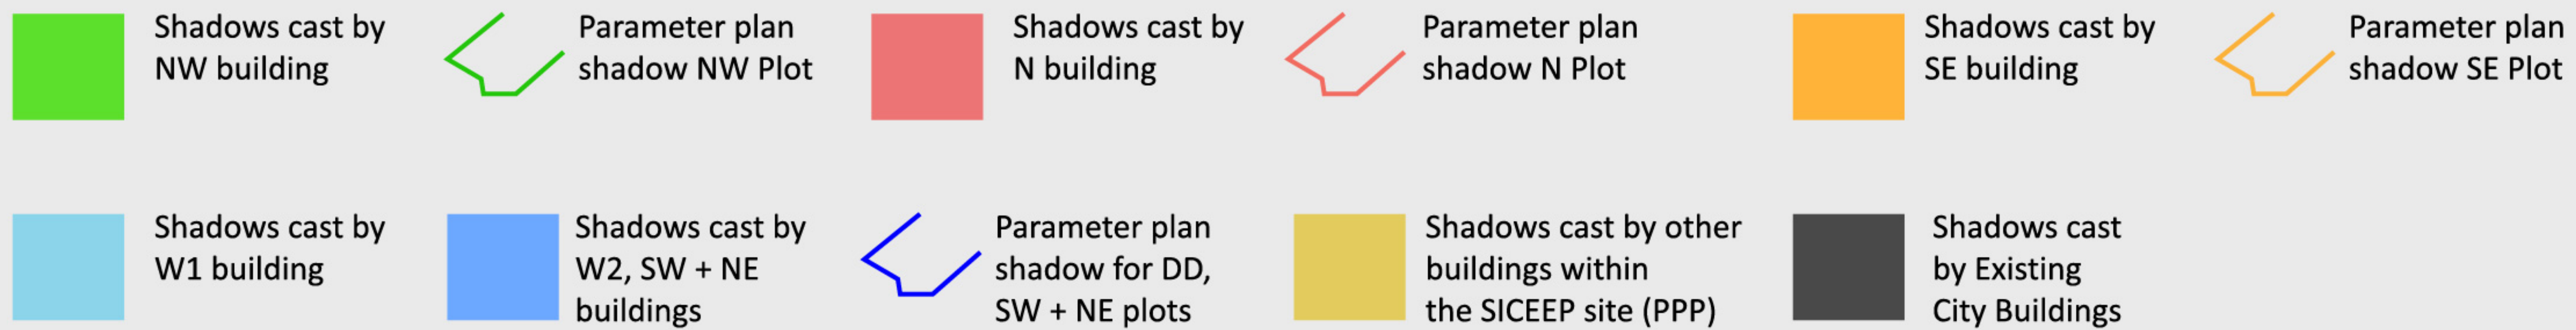



SICEEP - Darling Square Shadow Study

21st September, 4pm

