


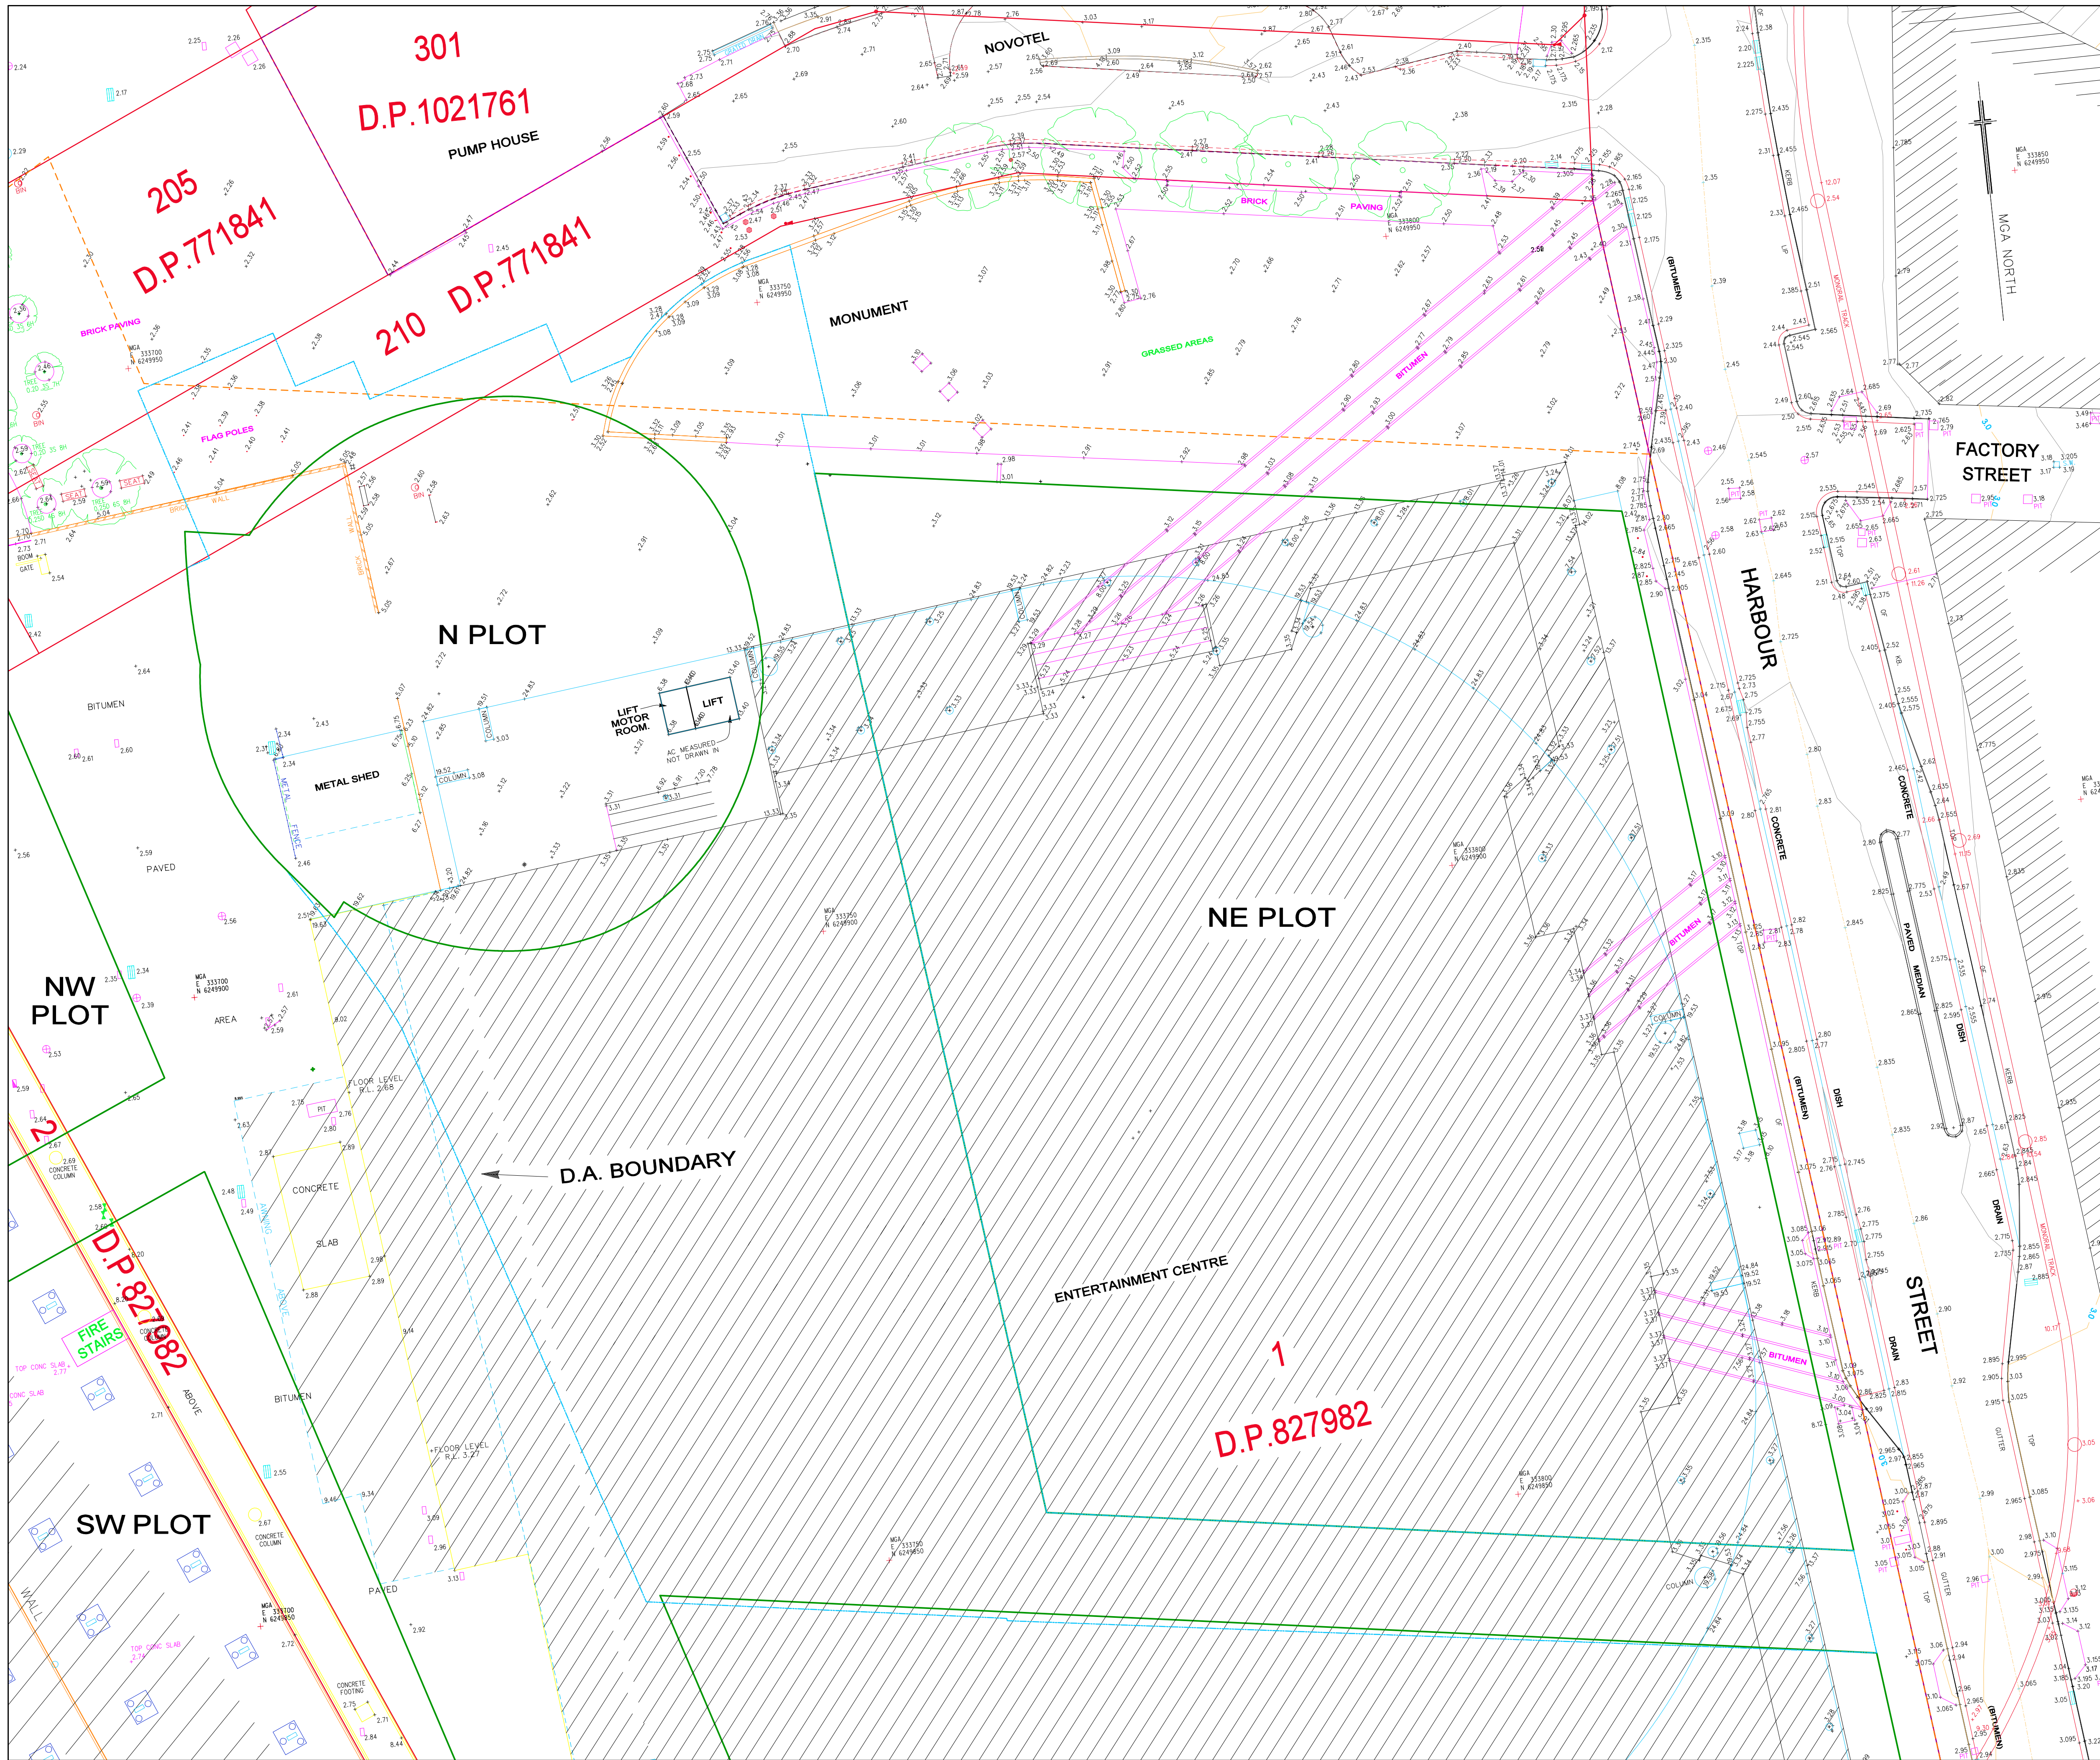

NOTES:

LOTS AFFECTED BY D.A.

LOT 205 DP 771841
LOT 210 DP 771841
LOT 1 DP 827982

PARAMETER & PRECINCT BOUNDARIES
POSITIONED ACCORDING TO DRAWING
"76806_Parameter_Plan_rev7.dgn"
DATED 27/7/2016

D.A. BOUNDARY POSITIONED ACCORDING TO DRAWING
"20161025_14076_L-BASE.dwg" PROVIDED BY LEND
LEASE 03/11/2016

A 500mm ARTICULATION ZONE IS
PRESUMED AROUND ALL BUILDING PERIMETERS
TO ALLOW FOR ARCHITECTURAL DETAILING AND
EXPRESSION (NON-HABITABLE SPACE).

NOTE:
BOUNDARIES ARE SUBJECT TO FINAL SURVEY.

LEGEND

— E	UNDERGROUND ELECTRICITY
— E	OVERHEAD POWER LINES
— G	UNDERGROUND GAS
— S	UNDERGROUND SEWER
— SW	UNDERGROUND STORMWATER PIPE
— W	UNDERGROUND WATER
— T	TELECOMMUNICATIONS

⊙	ELECTRICITY PIT
⊙	ELEC. POLE WITH LIGHT
⊙	ELECTRICITY POLE
⊙	LIGHT POLE
⊙	TRAFFIC SIGNAL
⊙	GAS METER
⊙	GAS VALVE
⊙	POLE (UNSPECIFIED)
⊙	PIT (UNSPECIFIED)
⊙	MANHOLE (UNSPECIFIED)
⊙	TELECOM PIT
⊙	TELECOM PILLAR

⊙	WATER METER
⊙	STOP VALVE
⊙	HYDRANT
⊙	STORMWATER GRATE
⊙	STORMWATER MANHOLE
⊙	STORMWATER PIT
⊙	SEWER PIT
⊙	SEWER MANHOLE
⊙	SEWER MANHOLE
⊙	BOLLARD
⊙	SIGN

COPYRIGHT © RYGATE & COMPANY PTY. LIMITED 2015.
NO PART OF THIS PLAN MAY BE REPRODUCED,
COMMUNICATED, STORED IN A RETRIEVAL SYSTEM OR
TRANSMITTED IN ANY FORM WITHOUT THE WRITTEN
PERMISSION OF THE COPYRIGHT OWNER EXCEPT AS
PERMITTED BY THE COPYRIGHT ACT 1968. ANY PERMITTED
DOWNLOADING, ELECTRONIC STORAGE, DISPLAY, PRINT,
COPY, REPRODUCTION OR COMMUNICATION OF THIS SURVEY
SHOULD CONTAIN NO ALTERATION OR ADDITION TO THE
ORIGINAL SURVEY.

3	08/11/2016	NORTH PLOT AND DA BOUNDARY AMENDED
2	14/07/2016	NORTH PLOT AMENDED (76806 REVISION 6)
1	13/07/2016	NORTH PLOT AMENDED (76806 REVISION 5)

REV.	DATE	AMENDMENTS

RYGATE SURVEYORS

Rygate & Company Pty Limited
P.W. Rygate & West
ABN 61 001 204 897

SURVEYING SINCE 1893

Suite 904 Level 9, 89 York St
Sydney NSW 2000
+61 2 9262 6800
+61 2 9262 6843
surveyors@rygate.com.au
rygate.com.au

SUBDIVISION | STRATA PLANS | STRATUM SUBDIVISION | LEASE PLANS | TOPOGRAPHIC SURVEYS | GPS
SURVEYS | 3D MODELLING | RACECOURSE DESIGN | PROJECT MANAGEMENT | SUN SHADOW DIAGRAMS

SURVEYOR	DRAWN	CHECKED	APPROVED
VAR	GD	TM	TM

0 25
REDUCTION RATIO 1:250 @ A1

DATUM : AUSTRALIAN HEIGHT DATUM
CONTOUR INTERVAL : 0.25 m
ORIGIN OF LEVELS : PM 55082 RL 3.288 AHD

THIS TITLE BLOCK AND NOTES FORM AN INTEGRAL PART OF THE PLAN
AND MUST BE REPRODUCED IN ANY USE, DUPLICATION OR AMENDMENT.

CLIENT	LEND LEASE
LOCALITY	DARLING HARBOUR
L.G.A.	CITY OF SYDNEY

PLAN

SHOWING DETAIL & LEVELS
PRIOR TO CONSTRUCTION
N PLOT - PUBLIC REALM AREA
DARLING SQUARE DEVELOPMENT
DARLING HARBOUR

CAD REFERENCE 79621_N_PLOT.DGN

REFERENCE No.	PLAN No.	DATE	SHEET No.
79621	79621_N_PLOT	23/6/2015	1

OF 1 SHEETS