

**INTELLECTUAL PROPERTY**  
 COPYRIGHT BVM ARCHITECTURE PTY LIMITED. UNLESS OTHERWISE AGREED IN WRITING, ALL RIGHTS TO THIS DOCUMENT ARE SUBJECT TO PAYMENT IN FULL OF ALL BVM CHARGES. THIS DOCUMENT MAY ONLY BE USED FOR THE EXPRESS PURPOSE AND PROJECT FOR WHICH IT HAS BEEN CREATED AND RELEASED AS NOTIFIED IN WRITING BY BVM AND THIS DOCUMENT MAY NOT BE COPIED, REPRODUCED OR FOR ANY UNAUTHORIZED USE OF THIS DOCUMENT AT THE USER'S SOLE RISK AND WITHOUT LIMITING BVM'S RIGHTS TO THE USER RELEASES AND INDEMNITIES BVM FROM AND AGAINST ALL LOSS SO ARISING.

**NOTE**  
 CONTRACTOR TO CHECK AND VERIFY ALL DIMENSIONS ON SITE PRIOR TO COMMENCEMENT OF WORK OR PREPARATION OF SHOP DRAWINGS. DO NOT SCALE THIS DRAWING.

ISSUE	DATE	FOR
A	27/05/2015	Coordination Issue
B	26/06/2015	Coordination Issue
C	16/07/2015	Coordination Issue
D	07/08/2015	Issued for DA
F	11/09/2015	Issued for DA

**CONSULTANT**  
 URBIS  
 TEL 02 8233 7621  
**CONSULTANT**  
 BG&E  
 TEL 02 9770 3300  
**CONSULTANT**  
 JHA  
 TEL 02 9437 1000  
**CONSULTANT**  
 STEENSEN VARMING  
 TEL 02 9967 2200  
**PROJECT MANAGER**  
 MIRVAC DESIGN  
 TEL 02 9080 8000  
**CLIENT**




MIRVAC PROJECTS PTY LTD  
 CLIENT NUMBER

TEL 02 9080 8000  
 PROJECT

2 FIG TREE DRIVE  
 SYDNEY OLYMPIC PARK  
 BVM PROJECT NUMBER

S1502006  
 DRAWING KEY

PROJECT NORTH TRUE NORTH

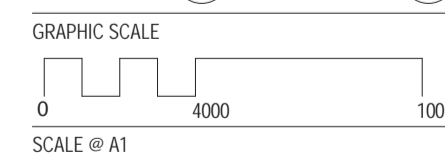

1:200 DO NOT SCALE

STATUS

DRAWING

**GENERAL ARRANGEMENT  
 PLAN LEVEL 00**

ISSUE  
 DA-2103 F



WEST & NORTH - HOT WATER PLANT  
 B0.19

OUTLINE OF OSD TANK ABOVE SHOWN DASHED

SOUTH - HOT WATER PLANT  
 B0.08

GARBAGE ROOM  
 B0.15

**Energy Rating**  
 Certificate Number: 14733280  
 single-dwelling rating: 5.0 stars  
 multi-unit development (attach listing of ratings): heating: 4.5 stars, cooling: 3.5 stars  
 Recessed downlights confirmation:  Rated with,  Rated without  
 Assessor Name/Number: Tracy Coody VICBDA/121473  
 Assessor Signature: [Signature] Date: 24/9/15

**R - PARKING SCHEDULE**

Type	Quantity
<b>LEVEL 00</b>	
2400 x 5400mm	56
2400 x 5400mm_Disabled	9
2700 x 5400mm	37
2700 x 5400mm_Car Sharing	2
2700 x 5400mm_Disabled	5
2700 x 5400mm	2
Motorcycle_1200 x 2500	5
<b>LEVEL B1</b>	
2300 x 5000mm SMALL	2
2400 x 5400mm	152
2400 x 5400mm Tandem	4
2400 x 5400mm_Disabled	22
2400 x 5400mm	24
2700 x 5400mm_Disabled	4
2700 x 5400mm	10
Motorcycle_1200 x 2500	2
<b>LEVEL B2</b>	
2300 x 5000mm SMALL	2
2400 x 5400mm	146
2400 x 5400mm Tandem	4
2400 x 5400mm_Disabled	6
2700 x 5400mm	25
2700 x 5400mm_Disabled	2
Motorcycle_1200 x 2500	10