

**INTELLECTUAL PROPERTY**  
 COPYRIGHT BVN ARCHITECTURE PTY LIMITED. UNLESS OTHERWISE AGREED IN WRITING, ALL RIGHTS TO THIS DOCUMENT ARE SUBJECT TO PAYMENT IN FULL OF ALL BVN CHARGES. THIS DOCUMENT MAY ONLY BE USED FOR THE EXPRESS PURPOSE AND PROJECT FOR WHICH IT HAS BEEN CREATED AND DELIVERED. AS NOTIFIED IN WRITING BY BVN AND THIS DOCUMENT MAY NOT BE COPIED, REPRODUCED OR FOR ANY UNAUTHORIZED USE OF THIS DOCUMENT AT THE USER'S SOLE RISK AND WITHOUT LIMITING BVN'S RIGHTS TO THE USER RELEASES AND INDEMNIFIES BVN FROM AND AGAINST ALL LOSS SO ARISING.

**NOTE**  
 CONTRACTOR TO CHECK AND VERIFY ALL DIMENSIONS ON SITE PRIOR TO COMMENCEMENT OF WORK OR PREPARATION OF SHOP DRAWINGS. DO NOT SCALE THIS DRAWING.

ISSUE	DATE	FOR
A	27/05/2015	Coordination Issue
B	26/06/2015	Coordination Issue
C	16/07/2015	Coordination Issue
D	20/07/15	Coordination Issue
E	30/07/2015	Coordination Issue
F	07/08/2015	Issued for DA
H	11/09/2015	Issued for DA

**CONSULTANT**  
 URBIS  
 TEL 02 8233 7621  
 CONSULTANT  
 BG&E  
 TEL 02 9770 3300  
 CONSULTANT  
 JHA  
 TEL 02 9437 1000  
 CONSULTANT  
 STEENSEN VARMING  
 TEL 02 9967 2200  
 PROJECT MANAGER  
 MIRVAC DESIGN  
 TEL 02 9080 8000  
 CLIENT




MIRVAC PROJECTS PTY LTD  
 CLIENT NUMBER

TEL 02 9080 8000  
 PROJECT

2 FIG TREE DRIVE  
 SYDNEY OLYMPIC PARK  
 BVN PROJECT NUMBER

S1502006  
 DRAWING KEY

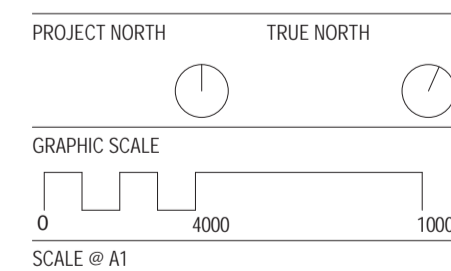

- (A) ACCESSIBLE APARTMENT
- (V) VISITABLE APARTMENT
- AH: ACCESS HATCH
- VS: VENTILATING SKYLIGHT
- SL: SKYLIGHT
- CEX: GARBAGE ROOM EXHAUST
- CPEX: CAR PARK EXHAUST

**GENERAL ARRANGEMENT  
 PLAN LEVEL 12**

DA-2115  
 H



**Energy Rating** Certificate Number 14733280  
 Single-dwelling rating: 5.0 stars  
 Multi-unit development (attach listing of ratings): heating 4.5 stars, cooling 1.5 stars  
 Recessed downlights confirmation:  Rated with,  Rated without  
 Assessor Name/Number: Tracey Cooks VIC/8DA/12/1473  
 Assessor Signature: [Signature] Date: 24/9/15

**INTELLECTUAL PROPERTY**  
 COPYRIGHT BVN ARCHITECTURE PTY LIMITED. UNLESS OTHERWISE AGREED IN WRITING, ALL RIGHTS TO THIS DOCUMENT ARE SUBJECT TO PAYMENT IN FULL OF ALL BVN CHARGES. THIS DOCUMENT MAY ONLY BE USED FOR THE EXPRESS PURPOSE AND PROJECT FOR WHICH IT HAS BEEN CREATED AND DELIVERED. AS NOTIFIED IN WRITING BY BVN AND THIS DOCUMENT MAY NOT BE COPIED, REPRODUCED OR FOR ANY UNAUTHORIZED USE OF THIS DOCUMENT AT THE USER'S SOLE RISK AND WITHOUT LIMITING BVN'S RIGHTS TO THE USER RELEASES AND INDEMNIFIES BVN FROM AND AGAINST ALL LOSS SO ARISING.

**NOTE**  
 CONTRACTOR TO CHECK AND VERIFY ALL DIMENSIONS ON SITE PRIOR TO COMMENCEMENT OF WORK OR PREPARATION OF SHOP DRAWINGS. DO NOT SCALE THIS DRAWING.

ISSUE	DATE	FOR
A	27/05/2015	Coordination Issue
B	26/06/2015	Coordination Issue
C	16/07/2015	Coordination Issue
D	20/07/15	Coordination Issue
E	30/07/2015	Coordination Issue
F	07/08/2015	Issued for DA
H	11/09/2015	Issued for DA

**CONSULTANT**  
 URBIS  
 TEL 02 8233 7621  
 CONSULTANT  
 BG&E  
 TEL 02 9770 3300  
 CONSULTANT  
 JHA  
 TEL 02 9437 1000  
 CONSULTANT  
 STEENSEN VARMING  
 TEL 02 9967 2200  
 PROJECT MANAGER  
 MIRVAC DESIGN  
 TEL 02 9080 8000  
 CLIENT





MIRVAC PROJECTS PTY LTD  
 CLIENT NUMBER

TEL 02 9080 8000  
 PROJECT

2 FIG TREE DRIVE  
 SYDNEY OLYMPIC PARK  
 BVN PROJECT NUMBER

S1502006  
 DRAWING KEY

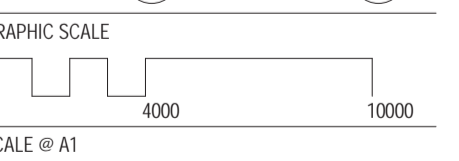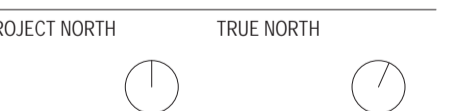


1:200 DO NOT SCALE  
 STATUS

DRAWING

**GENERAL ARRANGEMENT  
 PLAN LEVEL 13**

DA-2116 **H**

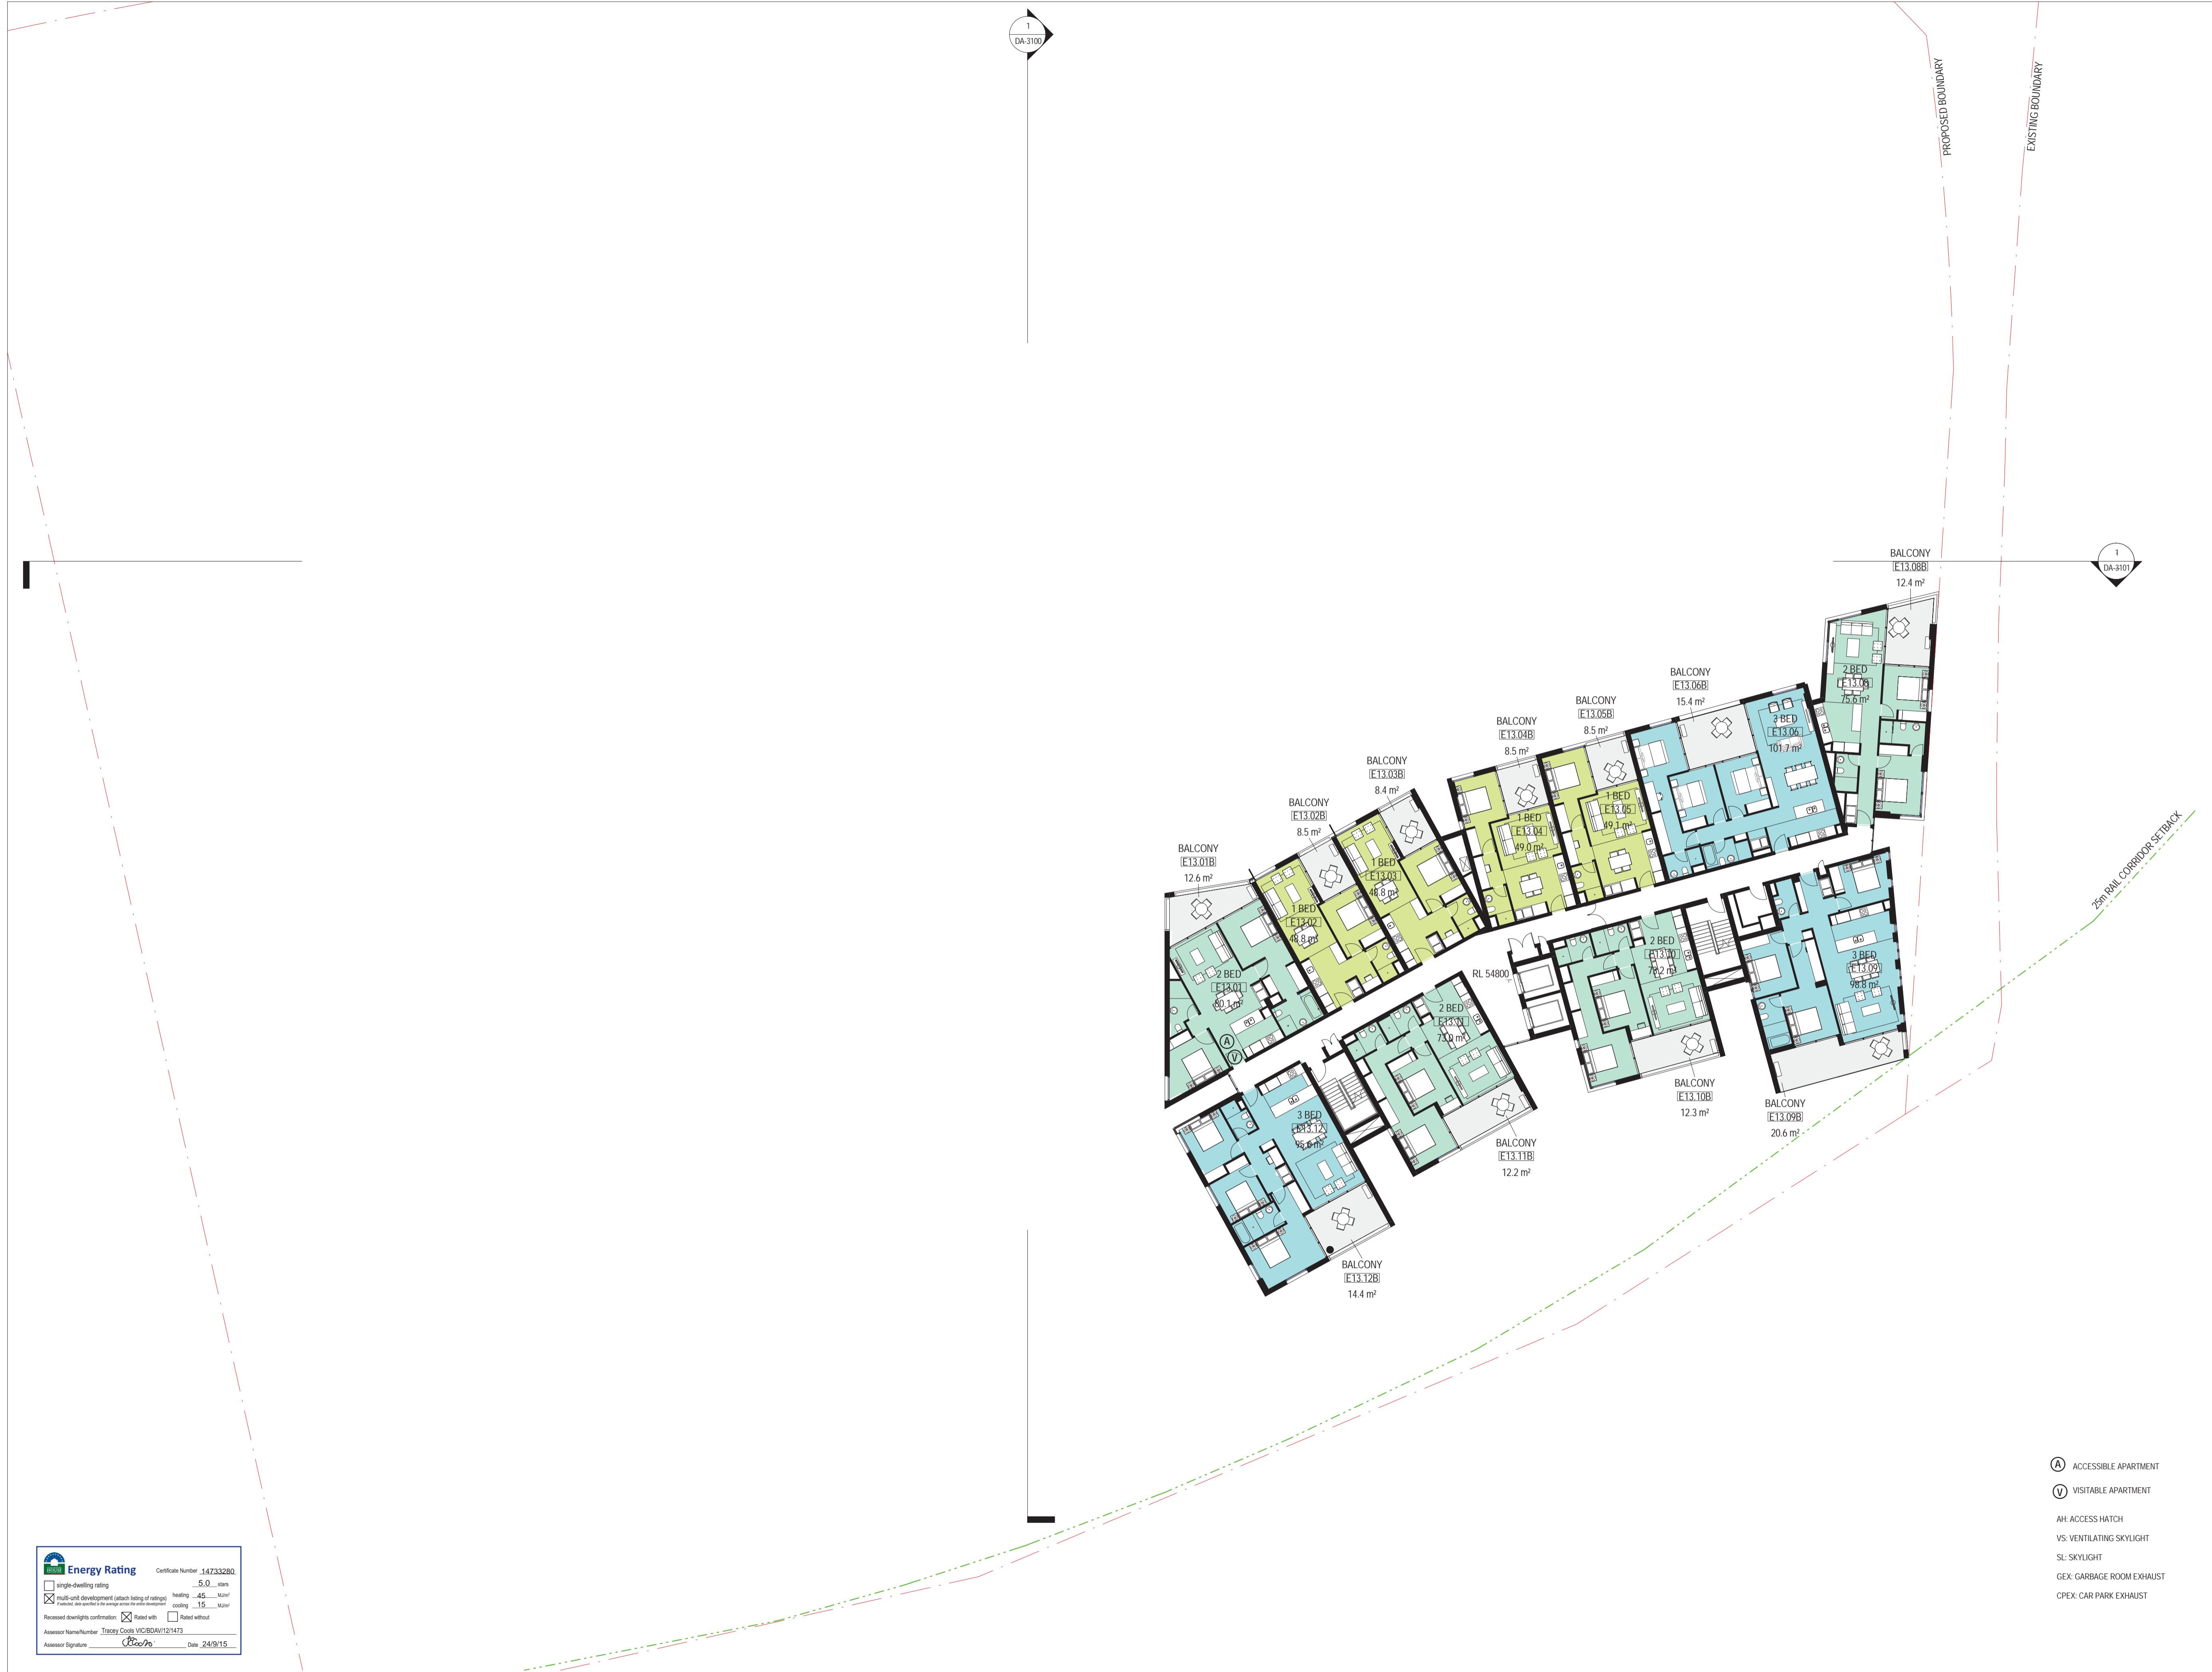

**Energy Rating** Certificate Number 147202020  
 5.0 stars  
 single-dwelling rating  
 multi-unit development (attach listing of ratings)  
 heating 4.5 stars  
 cooling 1.5 stars  
 Recessed downlights confirmation  Rated with  Rated without  
 Assessor Name/Number Tracy Cooks VIC/BD/121473  
 Assessor Signature Date 24/9/15

**INTELLECTUAL PROPERTY**  
 COPYRIGHT BVN ARCHITECTURE PTY LIMITED. UNLESS OTHERWISE AGREED IN WRITING, ALL RIGHTS TO THIS DOCUMENT ARE SUBJECT TO PAYMENT IN FULL OF ALL BVN CHARGES. THIS DOCUMENT MAY ONLY BE USED FOR THE EXPRESS PURPOSE AND PROJECT FOR WHICH IT HAS BEEN CREATED AND DELIVERED. AS NOTIFIED IN WRITING BY BVN AND THIS DOCUMENT MAY NOT BE OTHERWISE REPRODUCED OR COPIED IN ANY MANNER WITHOUT THE WRITTEN PERMISSION OF BVN ARCHITECTURE PTY LIMITED. UNLESS OTHERWISE AGREED IN WRITING, ALL RIGHTS TO THIS DOCUMENT ARE SUBJECT TO PAYMENT IN FULL OF ALL BVN CHARGES.

**NOTE**  
 CONTRACTOR TO CHECK AND VERIFY ALL DIMENSIONS ON SITE PRIOR TO COMMENCEMENT OF WORK OR PREPARATION OF SHOP DRAWINGS. DO NOT SCALE THIS DRAWING.

ISSUE	DATE	FOR
A	27/05/2015	Coordination Issue
B	26/06/2015	Coordination Issue
C	16/07/2015	Coordination Issue
D	20/07/15	Coordination Issue
E	20/07/2015	Coordination Issue
F	07/08/2015	Issued for DA
H	11/09/2015	Issued for DA

**CONSULTANT**  
 URBIS  
 TEL 02 8233 7621  
**CONSULTANT**  
 BG&E  
 TEL 02 9770 3300  
**CONSULTANT**  
 JHA  
 TEL 02 9437 1000  
**CONSULTANT**  
 STEENSEN VARMING  
 TEL 02 9967 2200  
**PROJECT MANAGER**  
 MIRVAC DESIGN  
 TEL 02 9080 8000  
**CLIENT**





MIRVAC PROJECTS PTY LTD  
 CLIENT NUMBER

TEL 02 9080 8000  
 PROJECT

2 FIG TREE DRIVE  
 SYDNEY OLYMPIC PARK  
 BVN PROJECT NUMBER

S1502006  
 DRAWING KEY

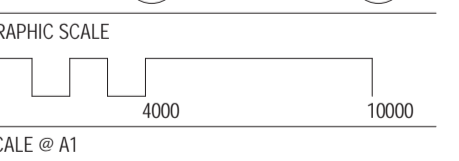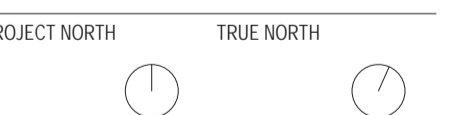

1:200 DO NOT SCALE  
 STATUS


DRAWING

**GENERAL ARRANGEMENT  
 PLAN LEVEL 14**

DA-2117 H

1  
 DA-3100

1  
 DA-3101

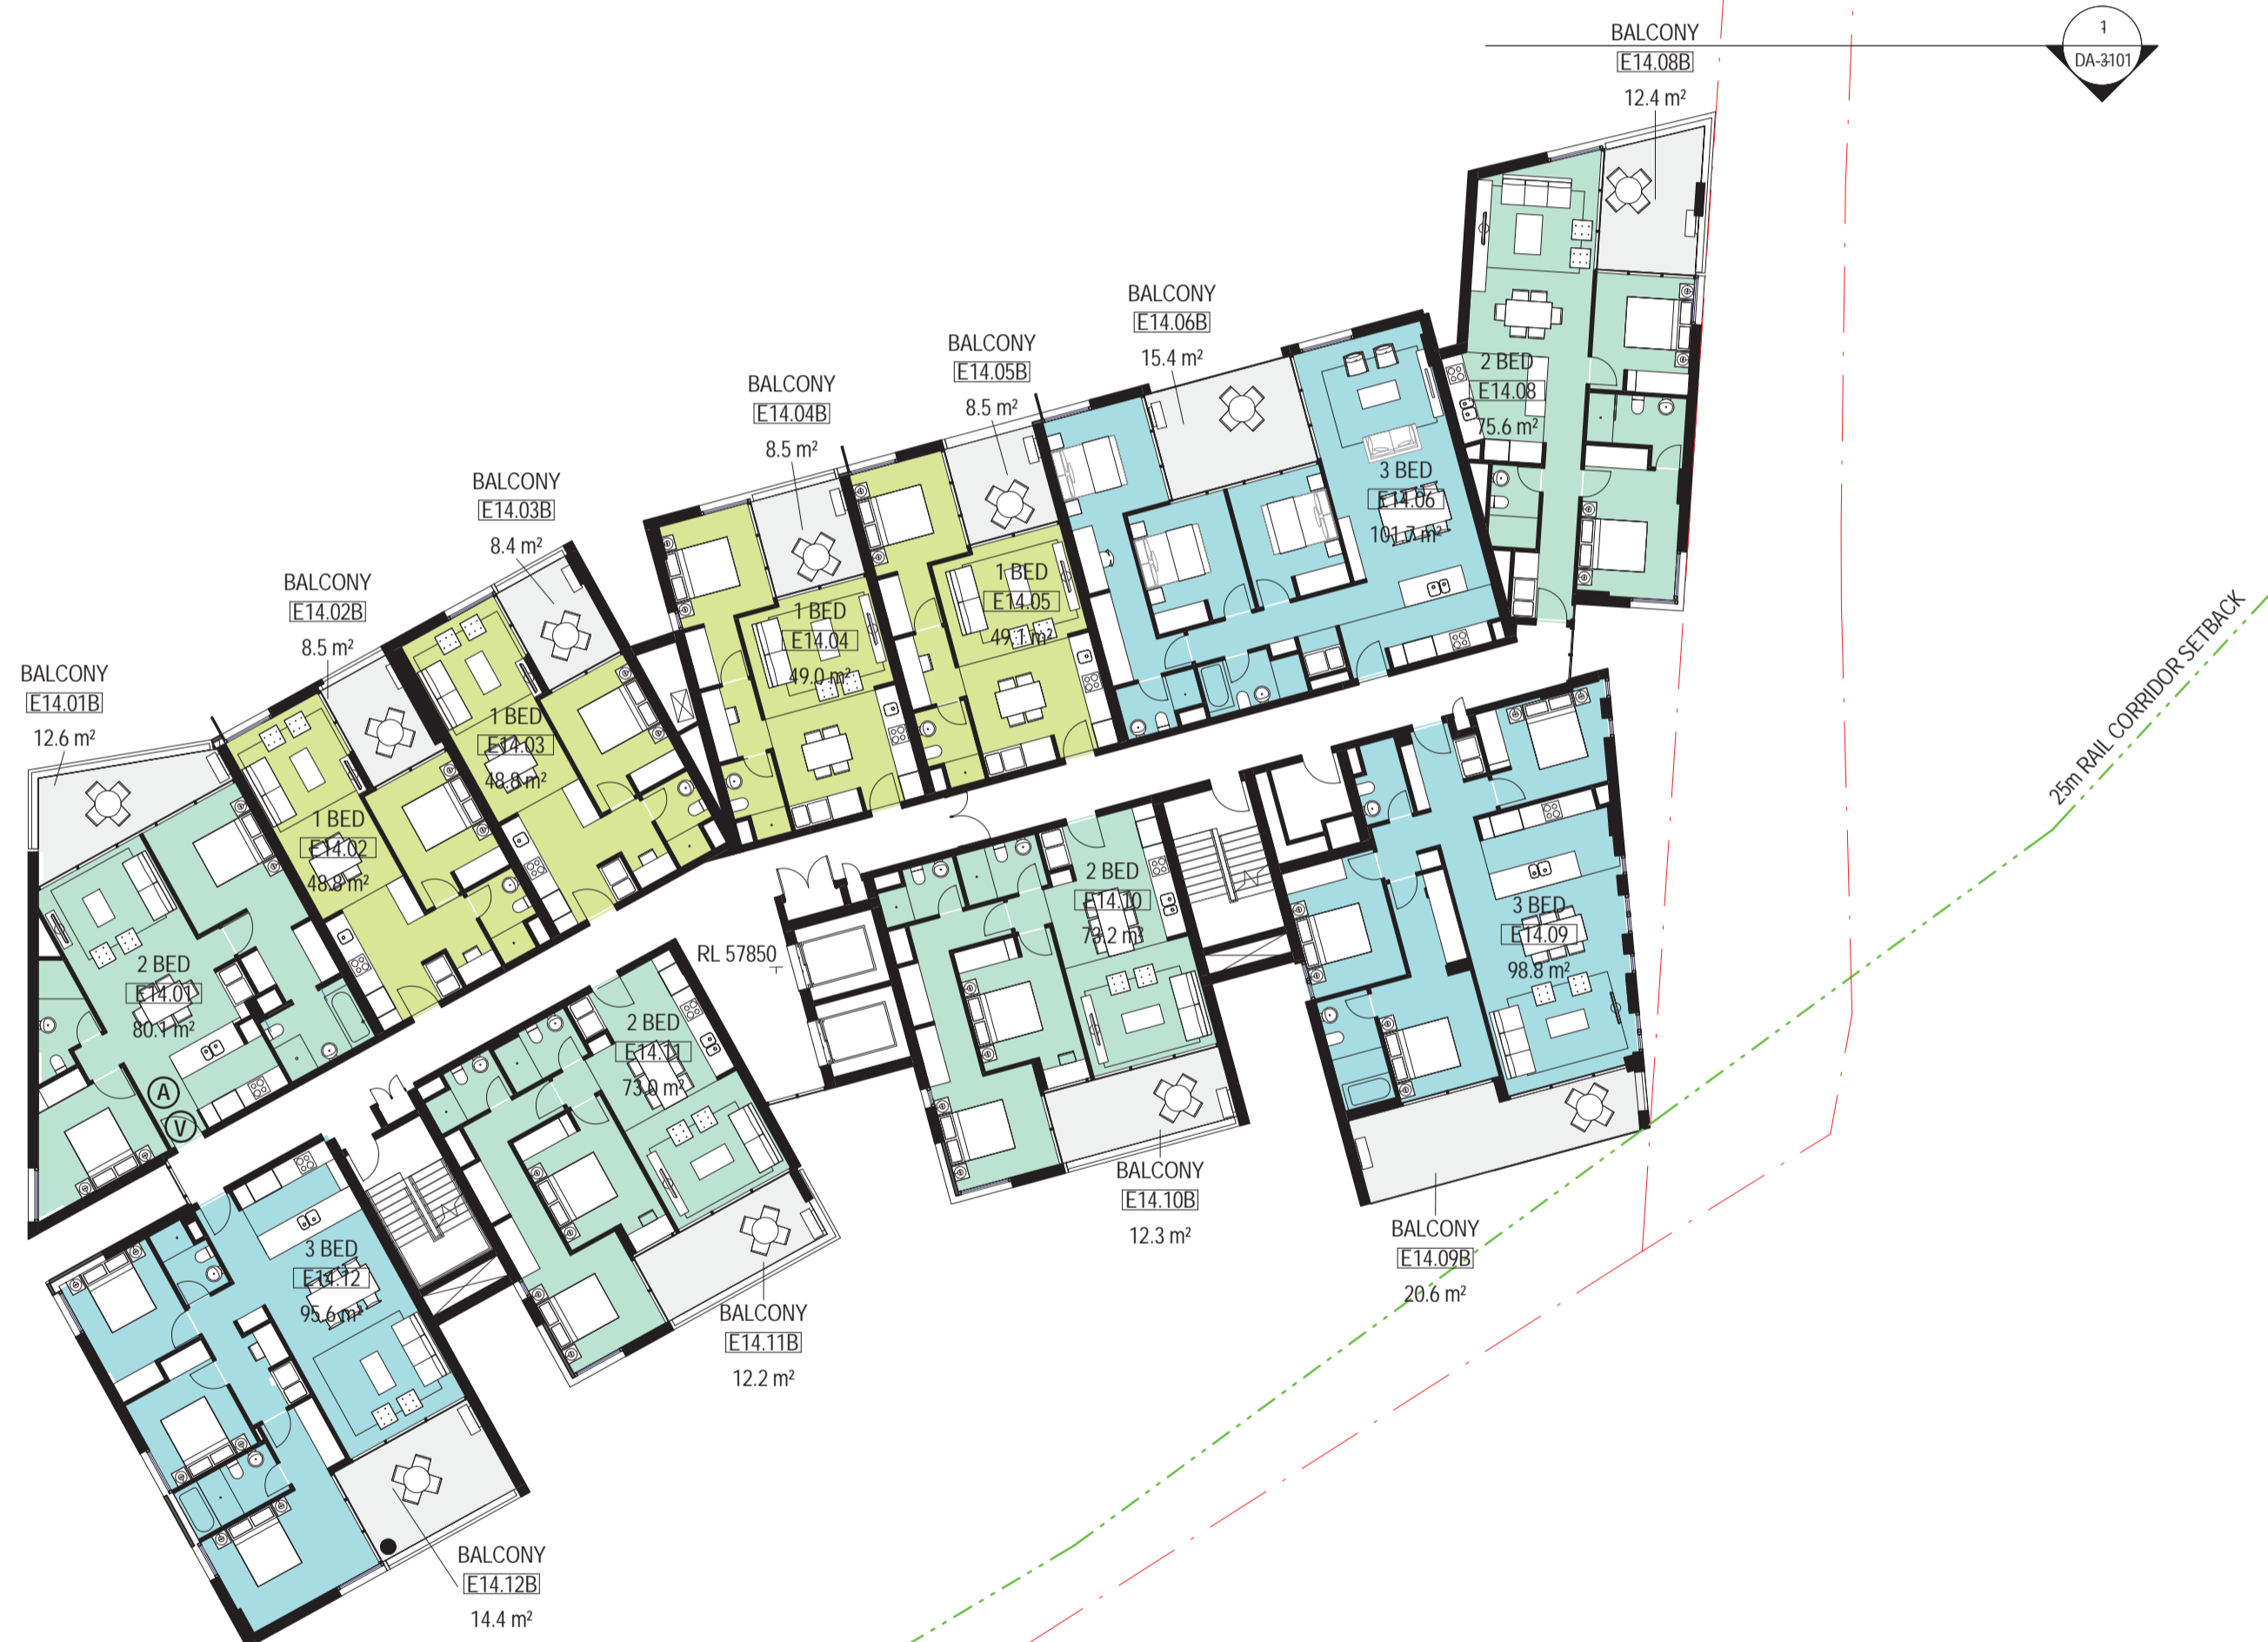

**Energy Rating** Certificate Number 14733280

Single-dwelling rating  
 Multi-unit development (attach listing of ratings)  
 Heating 45 MJ/m²  
 Cooling 15 MJ/m²  
 Recessed downlights confirmation  Rated with  Rated without  
 Assessor Name/Number Tracy Coops VICBDM/121473  
 Assessor Signature *Tracy Coops* Date 24/9/15