

INTELLECTUAL PROPERTY

COPYRIGHT BVN ARCHITECTURE PTY LIMITED. UNLESS OTHERWISE AGREED IN WRITING, ALL RIGHTS TO THIS DOCUMENT ARE SUBJECT TO PAYMENT IN FULL OF ALL BVN CHARGES. THIS DOCUMENT MAY ONLY BE USED FOR THE EXPRESS PURPOSE AND PROJECT FOR WHICH IT HAS BEEN CREATED AND DELIVERED. AS NOTIFIED IN WRITING BY BVN AND THIS DOCUMENT MAY NOT BE OTHERWISE REPRODUCED OR COPIED. ANY UNAUTHORIZED USE OF THIS DOCUMENT IS AT THE USER'S SOLE RISK AND WITHOUT LIMITING BVN'S RIGHTS, THE USER RELEASES AND INDEMNIFIES BVN FROM AND AGAINST ALL LOSS SO ARISING.

NOTE
CONTRACTOR TO CHECK AND VERIFY ALL DIMENSIONS ON SITE PRIOR TO COMMENCEMENT OF WORK OR PREPARATION OF SHOP DRAWINGS. DO NOT SCALE THIS DRAWING.

ISSUE	DATE	FOR
A	27/05/2015	Coordination Issue
B	26/06/2015	Coordination Issue
C	16/07/2015	Coordination Issue
D	20/07/15	Coordination Issue
E	07/08/2015	Issued for DA
F	11/09/2015	Issued for DA
G	17/03/2016	DA CLARIFICATIONS

CONSULTANT

URBIS

TEL 02 8233 7621

CONSULTANT

BG&E

TEL 02 9770 3300

CONSULTANT

JHA

TEL 02 9437 1000

CONSULTANT

PROJECT MANAGER

MIRVAC DESIGN

TEL 02 9080 8000

CLIENT

MIRVAC PROJECTS PTY LTD

CLIENT NUMBER

TEL 02 9080 8000

PROJECT

2 FIG TREE DRIVE

SYDNEY OLYMPIC PARK

BVN PROJECT NUMBER

S1502006

DRAWING KEY

As indicated

DO NOT SCALE

STATUS

DEVELOPMENT APPLICATION

DRAWING

WEST ELEVATION - NEW STREET

ISSUE

DA-3002

G

- BAL-1 GLASS BALUSTRADE
BAL-2 METAL PALLISADE BALUSTRADE, COLOUR TBC
BRK-1 FACE BRICKWORK - BOND TYPE 1, COLOUR TBC
BRK-2 FACE BRICKWORK - BOND TYPE 2, COLOUR TBC
BRK-3 FACE BRICKWORK - BOND TYPE 1, COLOUR TBC
FIN-1 RENDER FINISH, COLOUR WHITE
CLAD-1 VERTICAL CONTRAST CLADDING
EWS-1 METAL FRAMED WINDOWS, DOORS AND BLADE SCREENS
CONC-1 CONCRETE FINISH TBC
LVR-1 FIXED METAL VENTILATION LOUVRES





BAL-1 GLASS BALUSTRADE
BAL-2 METAL PALLISADE BALUSTRADE, COLOUR TBC
BRK-1 FACE BRICKWORK - BOND TYPE 1, COLOUR TBC
BRK-2 FACE BRICKWORK - BOND TYPE 2, COLOUR TBC
BRK-3 FACE BRICKWORK - BOND TYPE 1, COLOUR TBC
FIN-1 RENDER FINISH, COLOUR WHITE
CLAD-1 VERTICAL CONTRAST CLADDING
EWS-1 METAL FRAMED WINDOWS, DOORS AND BLADE SCREENS
CONC-1 CONCRETE FINISH TBC
LVR-1 FIXED METAL VENTILATION LOUVRES



Telephone +61 2 8297 7200
Facsimile +61 2 8297 7299
www.bvm.com.au

INTELLECTUAL PROPERTY

COPYRIGHT BVM ARCHITECTURE PTY LIMITED. UNLESS OTHERWISE AGREED IN WRITING, ALL RIGHTS TO THIS DOCUMENT ARE SUBJECT TO PAYMENT IN FULL OF ALL BVM CHARGES. THIS DOCUMENT MAY ONLY BE USED FOR THE EXPRESS PURPOSE AND PROJECT FOR WHICH IT HAS BEEN CREATED AND DELIVERED. AS NOTIFIED IN WRITING BY BVM AND THIS DOCUMENT MAY NOT BE OTHERWISE REPRODUCED OR COPIED. ANY UNAUTHORIZED USE OF THIS DOCUMENT IS AT THE USER'S SOLE RISK AND WITHOUT LIMITING BVM'S RIGHTS, THE USER RELEASES AND INDEMNIFIES BVM FROM AND AGAINST ALL LOSS SO ARISING.

NOTE
CONTRACTOR TO CHECK AND VERIFY ALL DIMENSIONS ON SITE PRIOR TO COMMENCEMENT OF WORK OR PREPARATION OF SHOP DRAWINGS. DO NOT SCALE THIS DRAWING.

ISSUE	DATE	FOR
A	27/05/2015	Coordination Issue
B	26/06/2015	Coordination Issue
C	16/07/2015	Coordination Issue
D	21/07/2015	Coordination Issue
E	07/08/2015	Issued for DA
F	11/09/2015	Issued for DA
G	17/03/2016	DA CLARIFICATIONS

CONSULTANT

URBIS
TEL 02 8233 7621

CONSULTANT
BG&E
TEL 02 9770 3300

CONSULTANT
JHA
TEL 02 9437 1000

CONSULTANT

PROJECT MANAGER

MIRVAC DESIGN
TEL 02 9080 8000

CLIENT



MIRVAC PROJECTS PTY LTD

CLIENT NUMBER


TEL 02 9080 8000

PROJECT


2 FIG TREE DRIVE
SYDNEY OLYMPIC PARK
BVM PROJECT NUMBER

S1502006

DRAWING KEY

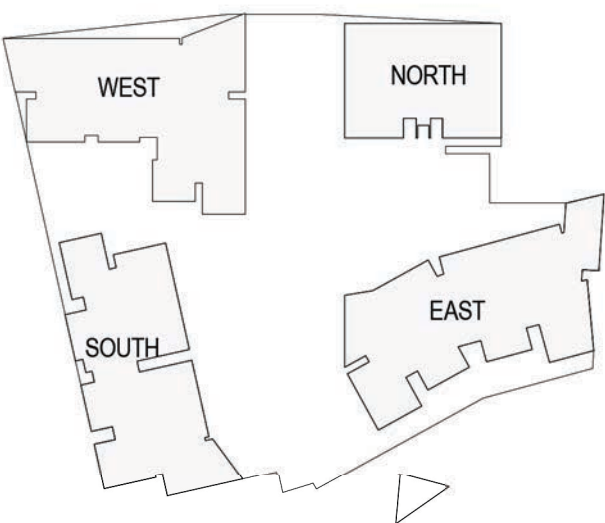

GRAPHIC SCALE

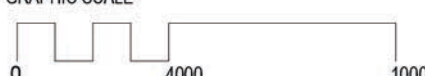

SCALE @ A1

As indicated

STATUS

DEVELOPMENT APPLICATION

DRAWING

SOUTH ELEVATION - LINEAR
PARK

DA-3003

ISSUE

G



BAL-1 GLASS BALUSTRADE
BAL-2 METAL PALLISADE BALUSTRADE. COLOUR TBC
BRK-1 FACE BRICKWORK - BOND TYPE 1. COLOUR TBC
BRK-2 FACE BRICKWORK - BOND TYPE 2. COLOUR TBC
BRK-3 FACE BRICKWORK - BOND TYPE 1. COLOUR TBC
FIN-1 RENDER FINISH. COLOUR WHITE
CLAD-1 VERTICAL CONTRAST CLADDING.
EWS-1 METAL FRAMED WINDOWS, DOORS AND BLADE SCREENS
CONC-1 CONCRETE FINISH TBC
LVR-1 FIXED METAL VENTILATION LOUVRES



Telephone +61 2 8297 7200
Facsimile +61 2 8297 7299
www.bvm.com.au

INTELLECTUAL PROPERTY

COPYRIGHT BVM ARCHITECTURE PTY LIMITED. UNLESS OTHERWISE AGREED IN WRITING, ALL RIGHTS TO THIS DOCUMENT ARE SUBJECT TO PAYMENT IN FULL OF ALL BVM CHARGES. THIS DOCUMENT MAY ONLY BE USED FOR THE EXPRESS PURPOSE AND PROJECT FOR WHICH IT HAS BEEN CREATED AND DELIVERED. AS NOTIFIED IN WRITING BY BVM AND THIS DOCUMENT MAY NOT BE OTHERWISE REPRODUCED OR COPIED. ANY UNAUTHORISED USE OF THIS DOCUMENT IS AT THE USER'S SOLE RISK AND WITHOUT LIMITING BVM'S RIGHTS TO THE USER RELEASES AND INDEMNITIES BVM FROM AND AGAINST ALL LOSS SO ARISING.

NOTE
CONTRACTOR TO CHECK AND VERIFY ALL DIMENSIONS ON SITE PRIOR TO COMMENCEMENT OF WORK OR PREPARATION OF SHOP DRAWINGS. DO NOT SCALE THIS DRAWING.

ISSUE	DATE	FOR
A	27/05/2015	Coordination Issue
B	21/07/2015	Coordination Issue
C	07/08/2015	Issued for DA
D	11/09/2015	Issued for DA
E	17/03/2016	DA CLARIFICATIONS

CONSULTANT

URBIS
TEL 02 8233 7621
CONSULTANT
BG&E
TEL 02 9770 3300
CONSULTANT
JHA
TEL 02 9437 1000
CONSULTANT

PROJECT MANAGER

MIRVAC DESIGN
TEL 02 9080 8000
CLIENT



MIRVAC PROJECTS PTY LTD

CLIENT NUMBER

TEL 02 9080 8000

PROJECT


2 FIG TREE DRIVE

SYDNEY OLYMPIC PARK

BVM PROJECT NUMBER

S1502006

DRAWING KEY

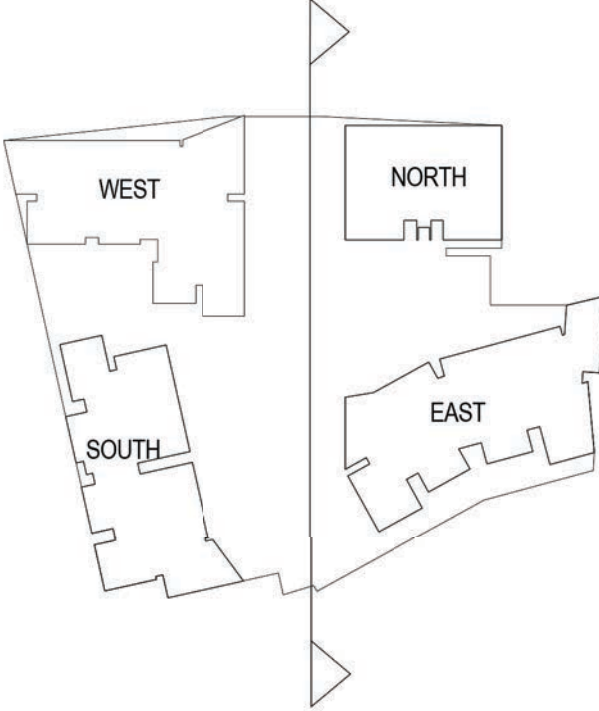

GRAPHIC SCALE

0 4000 10000

SCALE @ A1

As indicated

DO NOT SCALE

STATUS

DEVELOPMENT APPLICATION

DRAWING

GENERAL ARRANGEMENT

SECTION 1

ISSUE

DA-3100

E

BAL-1 GLASS BALUSTRADE
BAL-2 METAL PALLISADE BALUSTRADE, COLOUR TBC
BRK-1 FACE BRICKWORK - BOND TYPE 1, COLOUR TBC
BRK-2 FACE BRICKWORK - BOND TYPE 2, COLOUR TBC
BRK-3 FACE BRICKWORK - BOND TYPE 1, COLOUR TBC
FIN-1 RENDER FINISH, COLOUR WHITE
CLAD-1 VERTICAL CONTRAST CLADDING
EWS-1 METAL FRAMED WINDOWS, DOORS AND BLADE SCREENS
CONC-1 CONCRETE FINISH TBC
LVR-1 FIXED METAL VENTILATION LOUVRES



Telephone +61 2 8297 7200
Facsimile +61 2 8297 7299
www.bvm.com.au

INTELLECTUAL PROPERTY
COPYRIGHT BVM ARCHITECTURE PTY LIMITED. UNLESS OTHERWISE
AGREED IN WRITING, ALL RIGHTS TO THIS DOCUMENT ARE SUBJECT TO
PAYMENT IN FULL OF ALL BVM CHARGES. THIS DOCUMENT MAY ONLY BE
USED FOR THE EXPRESS PURPOSE AND PROJECT FOR WHICH IT HAS
BEEN CREATED AND DELIVERED. AS NOTIFIED IN WRITING BY BVM AND
THIS DOCUMENT MAY NOT BE OTHERWISE REPRODUCED OR COPIED. ANY
UNAUTHORISED USE OF THIS DOCUMENT IS AT THE USER'S SOLE RISK
AND WITHOUT LIMITING BVM'S RIGHTS, THE USER RELEASES AND
INDEMNIFIES BVM FROM AND AGAINST ALL LOSS SO ARISING.

NOTE
CONTRACTOR TO CHECK AND VERIFY ALL DIMENSIONS ON SITE PRIOR TO
COMMENCEMENT OF WORK OR PREPARATION OF SHOP DRAWINGS. DO NOT
SCALE THIS DRAWING

ISSUE	DATE	FOR
A	27/05/2015	Coordination Issue
B	21/07/2015	Coordination Issue
C	07/08/2015	Issued for DA
D	11/09/2015	Issued for DA
E	17/03/2016	DA CLARIFICATIONS

CONSULTANT
URBIS
TEL 02 8233 7621
CONSULTANT
BG&E
TEL 02 9770 3300
CONSULTANT
JHA
TEL 02 9437 1000
CONSULTANT

PROJECT MANAGER
MIRVAC DESIGN
TEL 02 9080 8000
CLIENT

MIRVAC PROJECTS PTY LTD
CLIENT NUMBER

TEL 02 9080 8000
PROJECT

2 FIG TREE DRIVE
SYDNEY OLYMPIC PARK
BVM PROJECT NUMBER

S1502006
DRAWING KEY

GRAPHIC SCALE
0 4000 10000
SCALE @ A1

As indicated DO NOT SCALE
STATUS

DEVELOPMENT APPLICATION
DRAWING

GENERAL ARRANGEMENT
SECTION 2

DA-3101	ISSUE E
---------	------------

