

INTELLECTUAL PROPERTY
 COPYRIGHT BVN ARCHITECTURE PTY LIMITED. UNLESS OTHERWISE AGREED IN WRITING, ALL RIGHTS TO THIS DOCUMENT ARE SUBJECT TO PAYMENT IN FULL OF ALL BVN CHARGES. THIS DOCUMENT MAY ONLY BE USED FOR THE EXPRESS PURPOSE AND PROJECT FOR WHICH IT HAS BEEN CREATED AND RELEASED. AS NOTIFIED IN WRITING BY BVN AND THIS DOCUMENT MAY NOT BE COPIED, REPRODUCED OR STORED IN ANY MANNER WITHOUT THE WRITTEN PERMISSION OF BVN ARCHITECTURE PTY LIMITED. UNLESS OTHERWISE AGREED IN WRITING, THE USER'S SOLE RISK AND WITHOUT LIMITING BVN'S RIGHTS, THE USER RELEASES AND INDEMNIFIES BVN FROM AND AGAINST ALL LOSS ARISING.

NOTE
 CONTRACTOR TO CHECK AND VERIFY ALL DIMENSIONS ON SITE PRIOR TO COMMENCEMENT OF WORK OR PREPARATION OF SHOP DRAWINGS. DO NOT SCALE THIS DRAWING.

ISSUE	DATE	FOR
A	27/05/2015	Coordination Issue
B	26/06/2015	Coordination Issue
C	16/07/2015	Coordination Issue
D	20/07/15	Coordination Issue
E	30/07/2015	Coordination Issue
F	07/08/2015	Issued for DA
G	7/09/2015	Issued for Cost Plan Type C
H	11/09/15	For Information
I	11/09/2015	Issued for DA
J	18/09/15	For Information
K	12/10/2015	Issue for North & East Strata
L	14/10/2015	Issue for North & East Strata
M	20/10/2015	Issue for North & East Strata
N	20/10/2015	Issue for North & East Strata
O	5/11/2015	Issue for South & West Strata
P	17/03/2016	DA CLARIFICATIONS

CONSULTANT
 URBIS
 TEL 02 8233 7621
CONSULTANT
 BG&E
 TEL 02 9770 3300
CONSULTANT
 JHA
 TEL 02 9437 1000
CONSULTANT


PROJECT MANAGER
 MIRVAC DESIGN
 TEL 02 9080 8000
CLIENT

 MIRVAC PROJECTS PTY LTD
 CLIENT NUMBER

TEL 02 9080 8000
 PROJECT

2 FIG TREE DRIVE
 SYDNEY OLYMPIC PARK
 BVN PROJECT NUMBER

S1502006
 DRAWING KEY



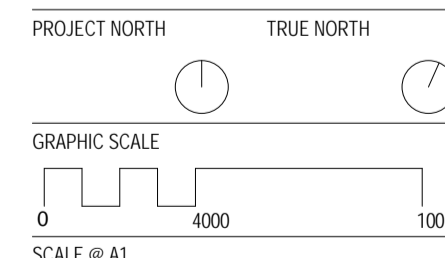


1:200 DO NOT SCALE
 STATUS

DEVELOPMENT APPLICATION
 DRAWING

GENERAL ARRANGEMENT
 PLAN LEVEL 10

ISSUE
 DA-2113 P

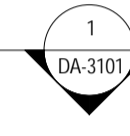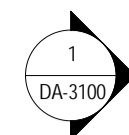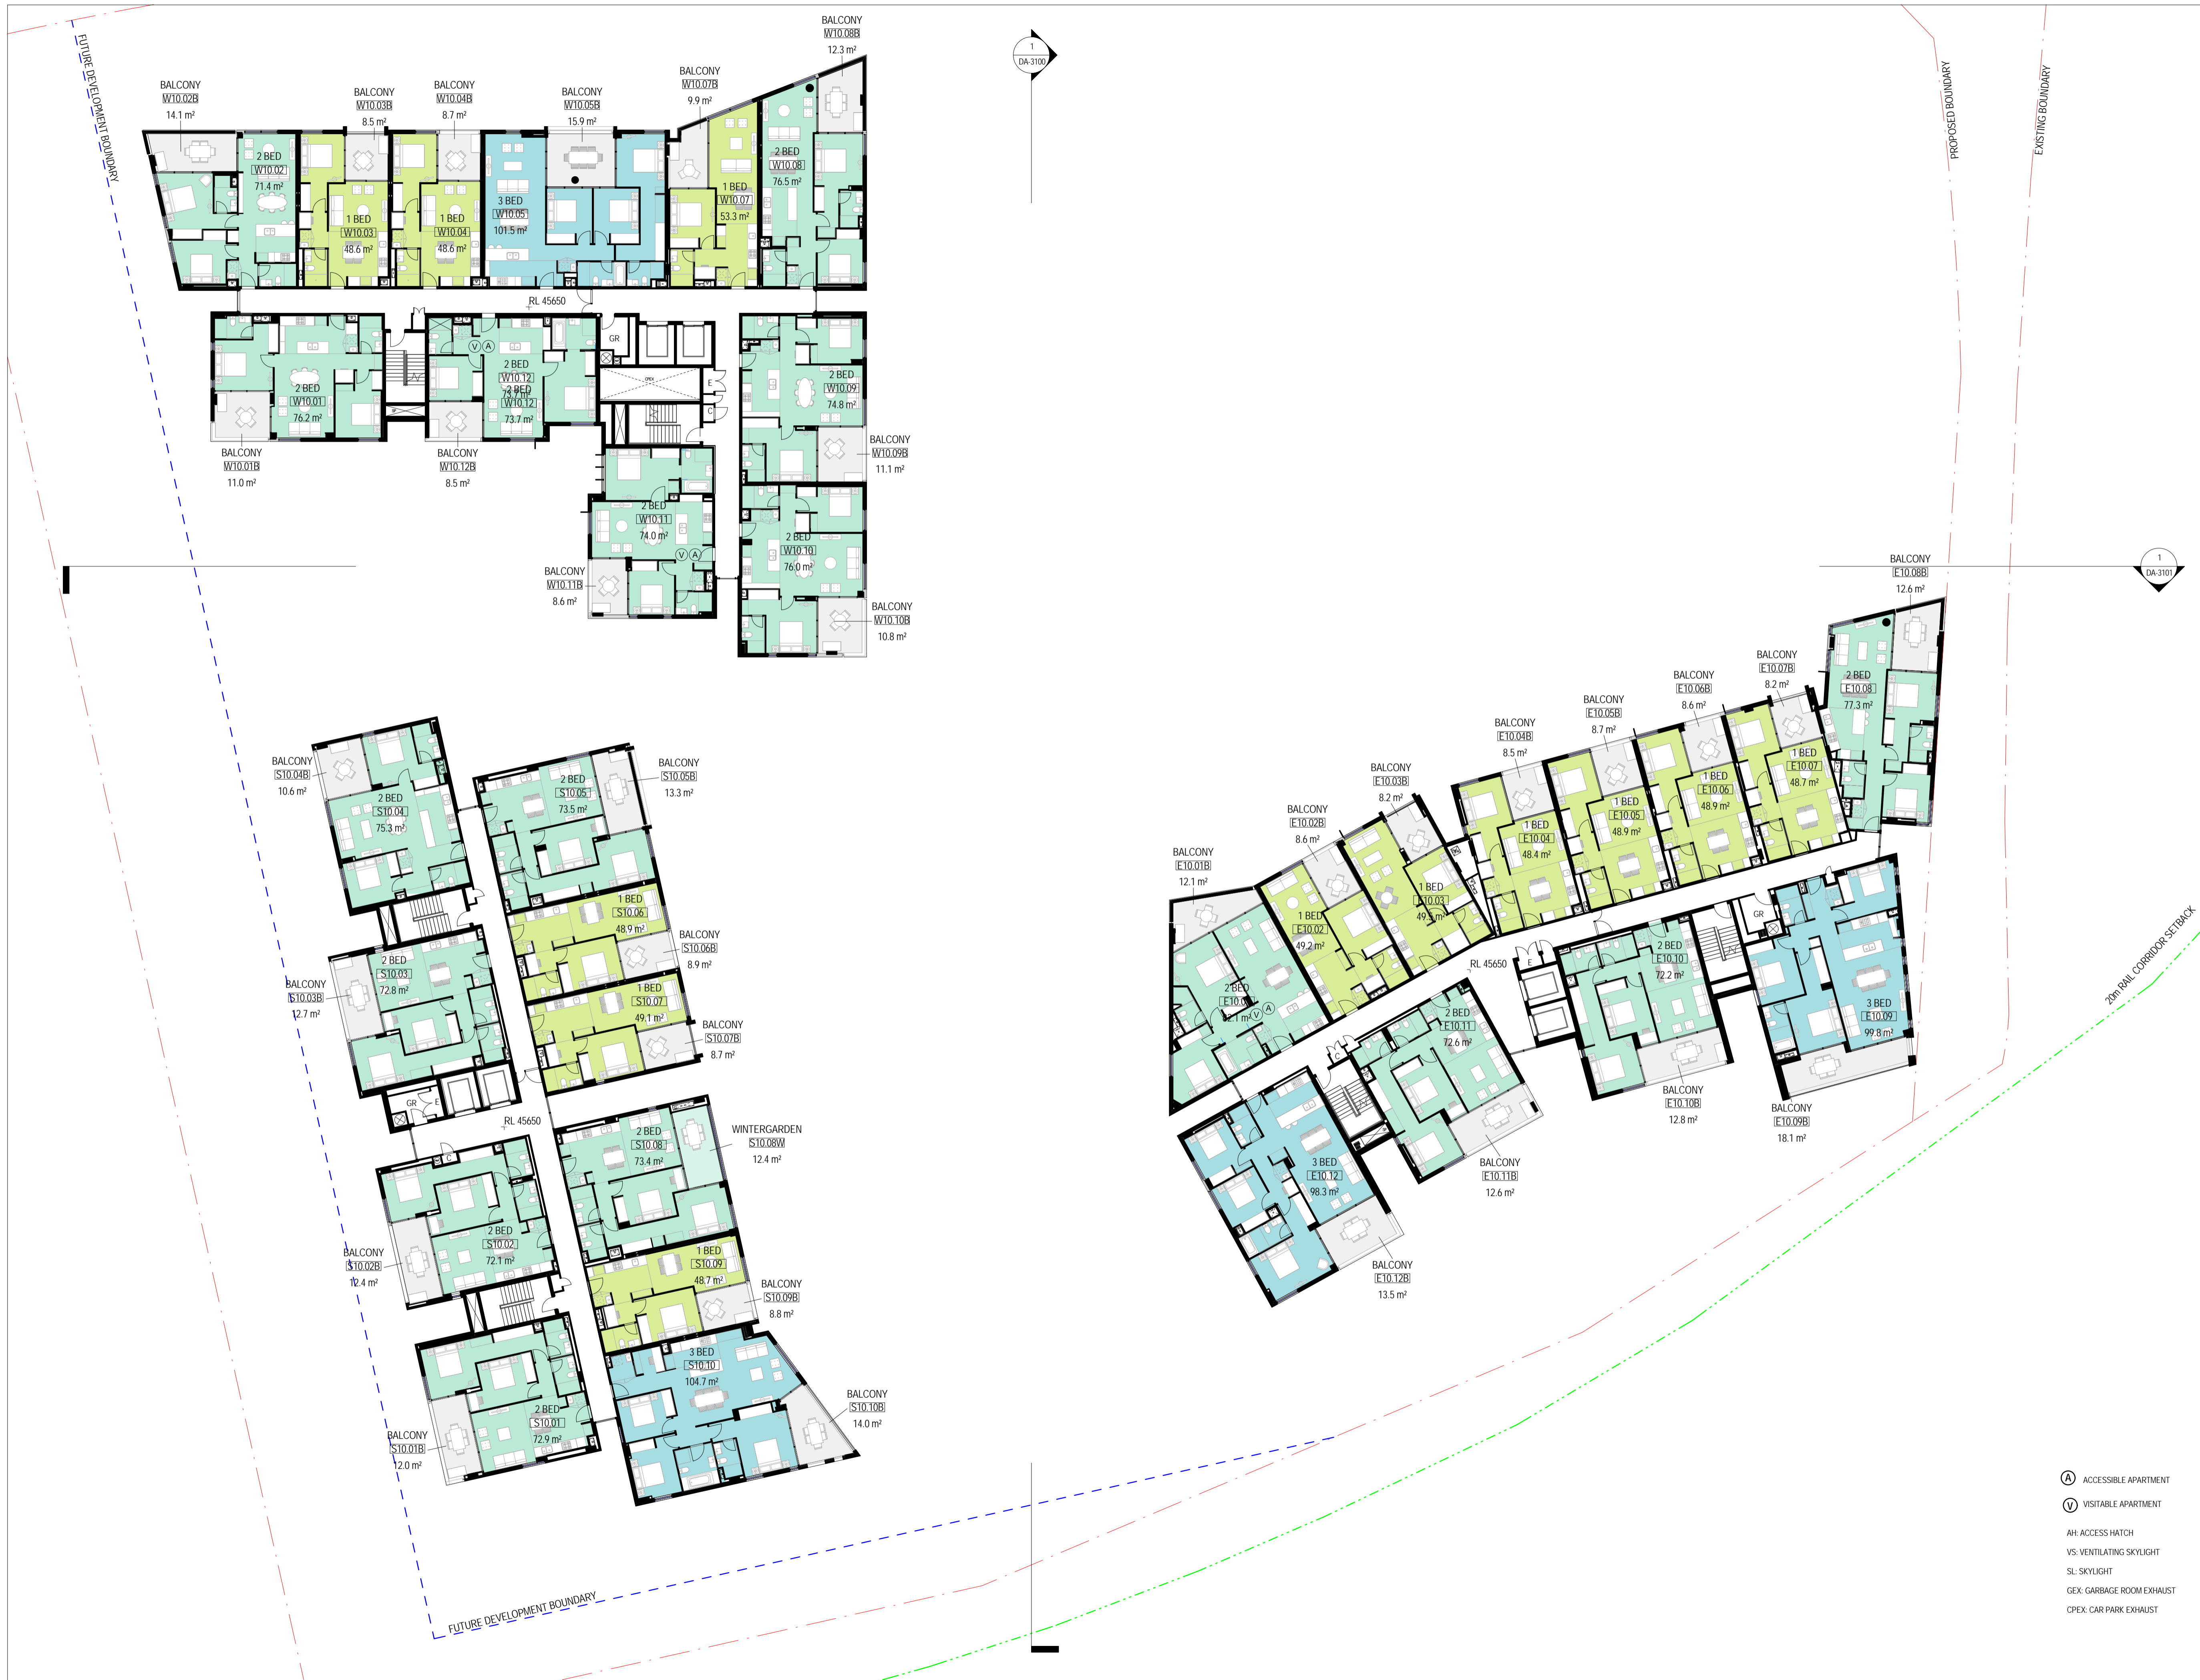

- A ACCESSIBLE APARTMENT
- V VISITABLE APARTMENT
- AH: ACCESS HATCH
- VS: VENTILATING SKYLIGHT
- SL: SKYLIGHT
- GEX: GARBAGE ROOM EXHAUST
- CPEX: CAR PARK EXHAUST

INTELLECTUAL PROPERTY
 COPYRIGHT BVM ARCHITECTURE PTY LIMITED. UNLESS OTHERWISE AGREED IN WRITING, ALL RIGHTS TO THIS DOCUMENT ARE SUBJECT TO PAYMENT IN FULL OF ALL BVM CHARGES. THIS DOCUMENT MAY ONLY BE USED FOR THE EXPRESS PURPOSE AND PROJECT FOR WHICH IT HAS BEEN CREATED AND RELEASED. AS NOTIFIED IN WRITING BY BVM AND THIS DOCUMENT MAY NOT BE COPIED, REPRODUCED OR FOR ANY UNAUTHORIZED USE OF THIS DOCUMENT AT THE USER'S SOLE RISK AND WITHOUT LIMITING BVM'S RIGHTS TO THE USER RELEASES AND INDEMNITIES BVM FROM AND AGAINST ALL LOSS SO ARISING.

NOTE
 CONTRACTOR TO CHECK AND VERIFY ALL DIMENSIONS ON SITE PRIOR TO COMMENCEMENT OF WORK OR PREPARATION OF SHOP DRAWINGS. DO NOT SCALE THIS DRAWING.

ISSUE	DATE	FOR
A	27/05/2015	Coordination Issue
B	26/06/2015	Coordination Issue
C	16/07/2015	Coordination Issue
D	20/07/2015	Coordination Issue
E	20/07/2015	Coordination Issue
F	07/08/2015	Issued for DA
G	21/08/2015	Coordination Issue
H	7/09/2015	Issued for Cost Plan Type C
I	11/09/2015	For Information
J	11/09/2015	Issued for DA
K	18/09/2015	For Information
L	12/10/2015	Issue for North & East Strata
M	14/10/2015	Issue for North & East Strata
N	20/10/2015	Issue for North & East Strata
O	20/10/2015	Issue for North & East Strata
P	5/11/2015	Issue for South & West Strata
Q	17/03/2016	DA CLARIFICATIONS

CONSULTANT
 URBIS
 TEL 02 8233 7621
CONSULTANT
 BG&E
 TEL 02 9770 3300
CONSULTANT
 JHA
 TEL 02 9437 1000
CONSULTANT

PROJECT MANAGER
 MIRVAC DESIGN
 TEL 02 9080 8000
CLIENT




MIRVAC PROJECTS PTY LTD
 CLIENT NUMBER

TEL 02 9080 8000
 PROJECT

2 FIG TREE DRIVE
 SYDNEY OLYMPIC PARK
 BVM PROJECT NUMBER

S1502006
 DRAWING KEY

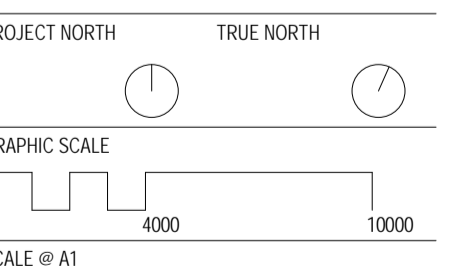

- (A) ACCESSIBLE APARTMENT
- (V) VISITABLE APARTMENT
- AH: ACCESS HATCH
- VS: VENTILATING SKYLIGHT
- SL: SKYLIGHT
- GEX: GARBAGE ROOM EXHAUST
- CPEX: CAR PARK EXHAUST

DEVELOPMENT APPLICATION
 DRAWING

**GENERAL ARRANGEMENT
 PLAN LEVEL 11**

DA-2114

ISSUE
 Q

