

INTELLECTUAL PROPERTY
 COPYRIGHT BVN ARCHITECTURE PTY LIMITED. UNLESS OTHERWISE AGREED IN WRITING, ALL RIGHTS TO THIS DOCUMENT ARE SUBJECT TO PAYMENT IN FULL OF ALL BVN CHARGES. THIS DOCUMENT MAY ONLY BE USED FOR THE EXPRESS PURPOSE AND PROJECT FOR WHICH IT HAS BEEN CREATED AND RELEASED. AS NOTIFIED IN WRITING BY BVN AND THIS DOCUMENT MAY NOT BE OTHERWISE USED OR COPIED IN ANY UNAUTHORISED USE OF THIS DOCUMENT AT THE USER'S SOLE RISK AND WITHOUT LIMITING BVN'S RIGHTS TO THE USER RELEASES AND INDEMNIFY BVN FROM AND AGAINST ALL LOSS SO ARISING.

NOTE
 CONTRACTOR TO CHECK AND VERIFY ALL DIMENSIONS ON SITE PRIOR TO COMMENCEMENT OF WORK OR PREPARATION OF SHOP DRAWINGS. DO NOT SCALE THIS DRAWING.

ISSUE	DATE	FOR
A	27/05/2015	Coordination Issue
B	26/06/2015	Coordination Issue
C	16/07/2015	Coordination Issue
D	20/07/15	Coordination Issue
E	30/07/2015	Coordination Issue
F	07/08/2015	Issued for DA
G	18/08/2015	Coordination Issue
H	7/09/2015	Issued for Cost Plan Type C
I	11/09/15	For Information
J	11/09/2015	Issued for DA
K	18/09/15	For Information
L	12/10/2015	Issue for North & East Strata
M	14/10/2015	Issue for North & East Strata
N	20/10/2015	Issue for North & East Strata
O	20/10/2015	Issue for North & East Strata
P	17/03/2016	DA CLARIFICATIONS

CONSULTANT
 URBIS
 TEL 02 8233 7621
 CONSULTANT
 BG&E
 TEL 02 9770 3300
 CONSULTANT
 JHA
 TEL 02 9437 1000
 CONSULTANT

PROJECT MANAGER
 MIRVAC DESIGN
 TEL 02 9080 8000
 CLIENT




MIRVAC PROJECTS PTY LTD
 CLIENT NUMBER

TEL 02 9080 8000
 PROJECT

2 FIG TREE DRIVE
 SYDNEY OLYMPIC PARK
 BVN PROJECT NUMBER

S1502006
 DRAWING KEY

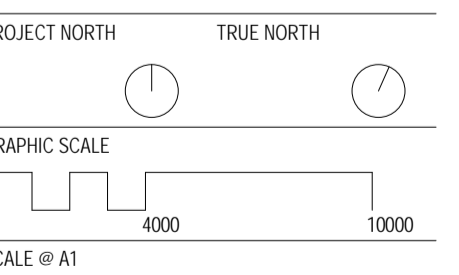


1:200 DO NOT SCALE
 STATUS

DEVELOPMENT APPLICATION
 DRAWING

GENERAL ARRANGEMENT
 PLAN LEVEL 15

ISSUE
 DA-2118 P

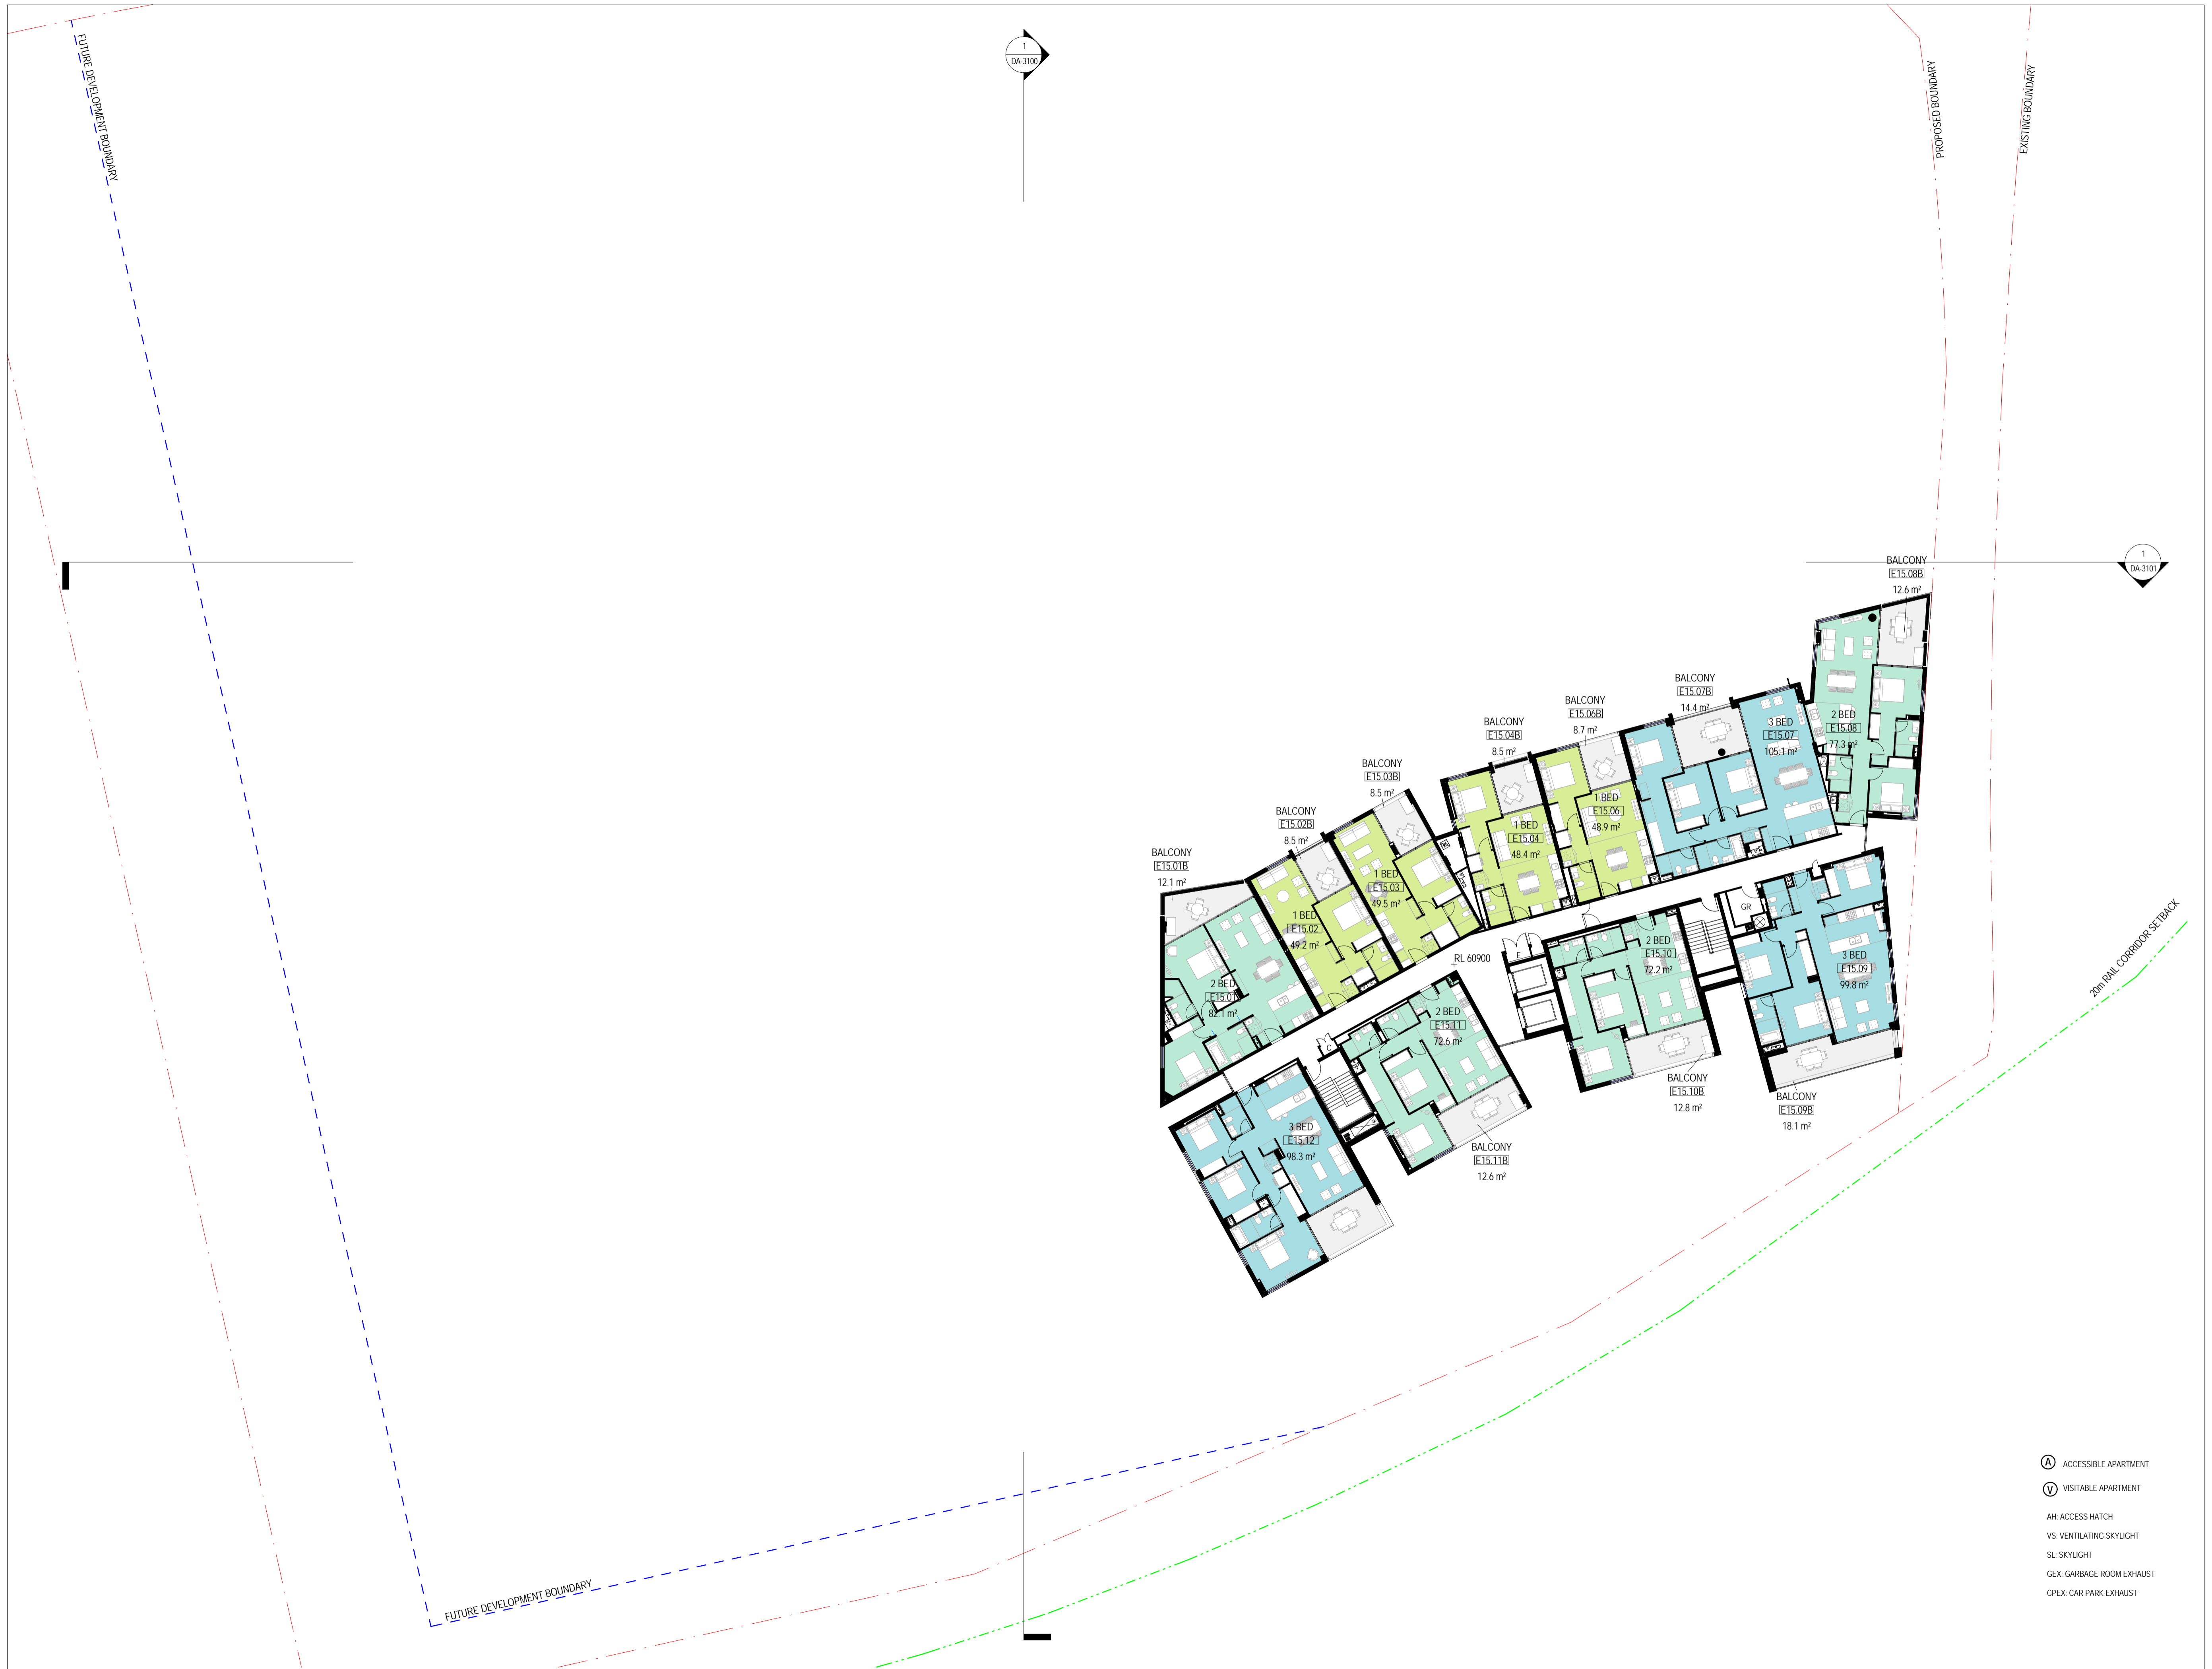

INTELLECTUAL PROPERTY
 COPYRIGHT BVN ARCHITECTURE PTY LIMITED. UNLESS OTHERWISE AGreed IN WRITING, ALL RIGHTS TO THIS DOCUMENT ARE SUBJECT TO PAYMENT IN FULL OF ALL BVN CHARGES. THIS DOCUMENT MAY ONLY BE USED FOR THE EXPRESS PURPOSE AND PROJECT FOR WHICH IT HAS BEEN CREATED AND DELIVERED. AS NOTIFIED IN WRITING BY BVN AND THIS DOCUMENT MAY NOT BE OTHERWISE REPRODUCED OR COPIED IN ANY MANNER WITHOUT THE WRITTEN PERMISSION OF BVN ARCHITECTURE PTY LIMITED. UNLESS OTHERWISE STATED, THE USER'S SOLE RISK AND WITHOUT LIMITING BVN'S RIGHTS, THE USER RELEASES AND INDEMNIFIES BVN FROM AND AGAINST ALL LOSS OR ARISING.

NOTE
 CONTRACTOR TO CHECK AND VERIFY ALL DIMENSIONS ON SITE PRIOR TO COMMENCEMENT OF WORK OR PREPARATION OF SHOP DRAWINGS. DO NOT SCALE THIS DRAWING.

ISSUE	DATE	FOR
A	16/07/2015	Coordination Issue
B	28/07/2015	Coordination Issue
C	07/08/2015	Issued for DA
D	11/09/2015	For Information
E	11/09/2015	Issued for DA
F	18/09/2015	For Information
G	17/03/2016	DA CLARIFICATIONS

CONSULTANT
URBIS
 TEL 02 8233 7621
 CONSULTANT
BG&E
 TEL 02 9770 3300
 CONSULTANT
JHA
 TEL 02 9437 1000
 CONSULTANT

PROJECT MANAGER
MIRVAC DESIGN
 TEL 02 9080 8000
 CLIENT




MIRVAC PROJECTS PTY LTD
 CLIENT NUMBER

TEL 02 9080 8000
 PROJECT

2 FIG TREE DRIVE
 SYDNEY OLYMPIC PARK
 BVN PROJECT NUMBER

S1502006
 DRAWING KEY

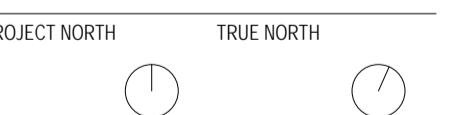

1:200 DO NOT SCALE
 STATUS

DEVELOPMENT APPLICATION
 DRAWING

GENERAL ARRANGEMENT
ROOF PLAN

ISSUE
 DA-2119 G




- (A) ACCESSIBLE APARTMENT
- (V) VISITABLE APARTMENT
- AH ACCESS HATCH
- VS VENTILATING SKYLIGHT
- SL SKYLIGHT
- GEX GARBAGE ROOM EXHAUST
- CPEX CAR PARK EXHAUST

INTELLECTUAL PROPERTY
 COPYRIGHT BVM ARCHITECTURE PTY LIMITED. UNLESS OTHERWISE AGREED IN WRITING, ALL RIGHTS TO THIS DOCUMENT ARE SUBJECT TO PAYMENT IN FULL OF ALL BVM CHARGES. THIS DOCUMENT MAY ONLY BE USED FOR THE EXPRESS PURPOSE AND PROJECT FOR WHICH IT HAS BEEN CREATED AND DELIVERED. AS NOTIFIED IN WRITING BY BVM AND THIS DOCUMENT MAY NOT BE OTHERWISE REPRODUCED OR COPIED IN ANY MANNER WITHOUT THE WRITTEN PERMISSION OF BVM. BVM ACCEPTS NO LIABILITY FOR UNLAWFUL USE OF THIS DOCUMENT AT THE USER'S SOLE RISK AND WITHOUT LIMITING BVM'S RIGHTS, THE USER RELEASES AND INDEMNIFIES BVM FROM AND AGAINST ALL LOSS SO ARISING.

NOTE
 CONTRACTOR TO CHECK AND VERIFY ALL DIMENSIONS ON SITE PRIOR TO COMMENCEMENT OF WORK OR PREPARATION OF SHOP DRAWINGS. DO NOT SCALE THIS DRAWING.


ISSUE	DATE	FOR
A	14/07/2015	For Information
B	23/07/2015	Coordination Issue
C	06/08/2015	Coordination Issue
D	07/08/2015	Issued for DA
E	17/03/2016	DA CLARIFICATIONS

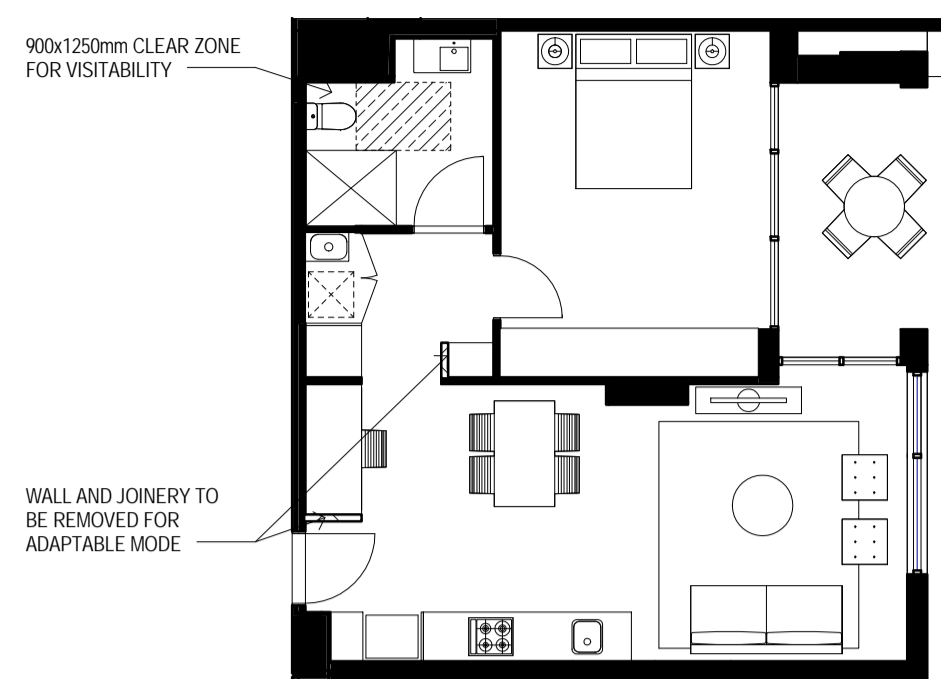

1 BED - TYPE 1 PRE-ADAPTION




1 BED - TYPE 1 POST ADAPTION

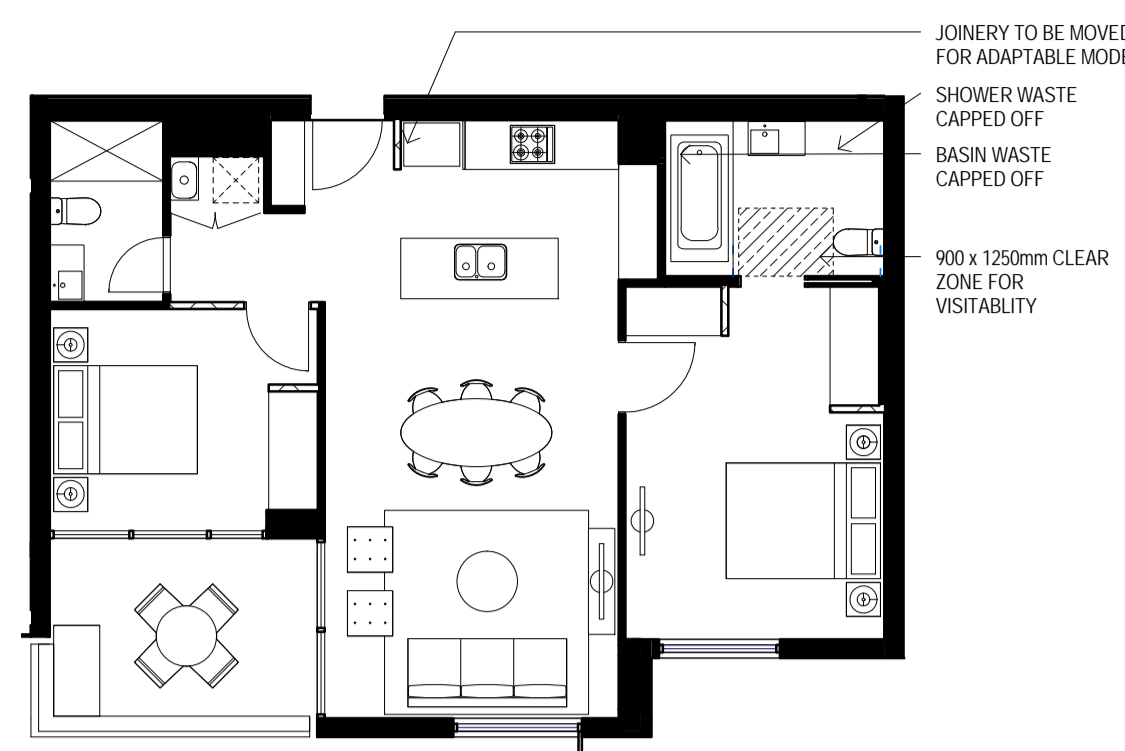


2 BED TYPE 1: PRE-ADAPTION




2 BED TYPE 1: POST ADAPTION

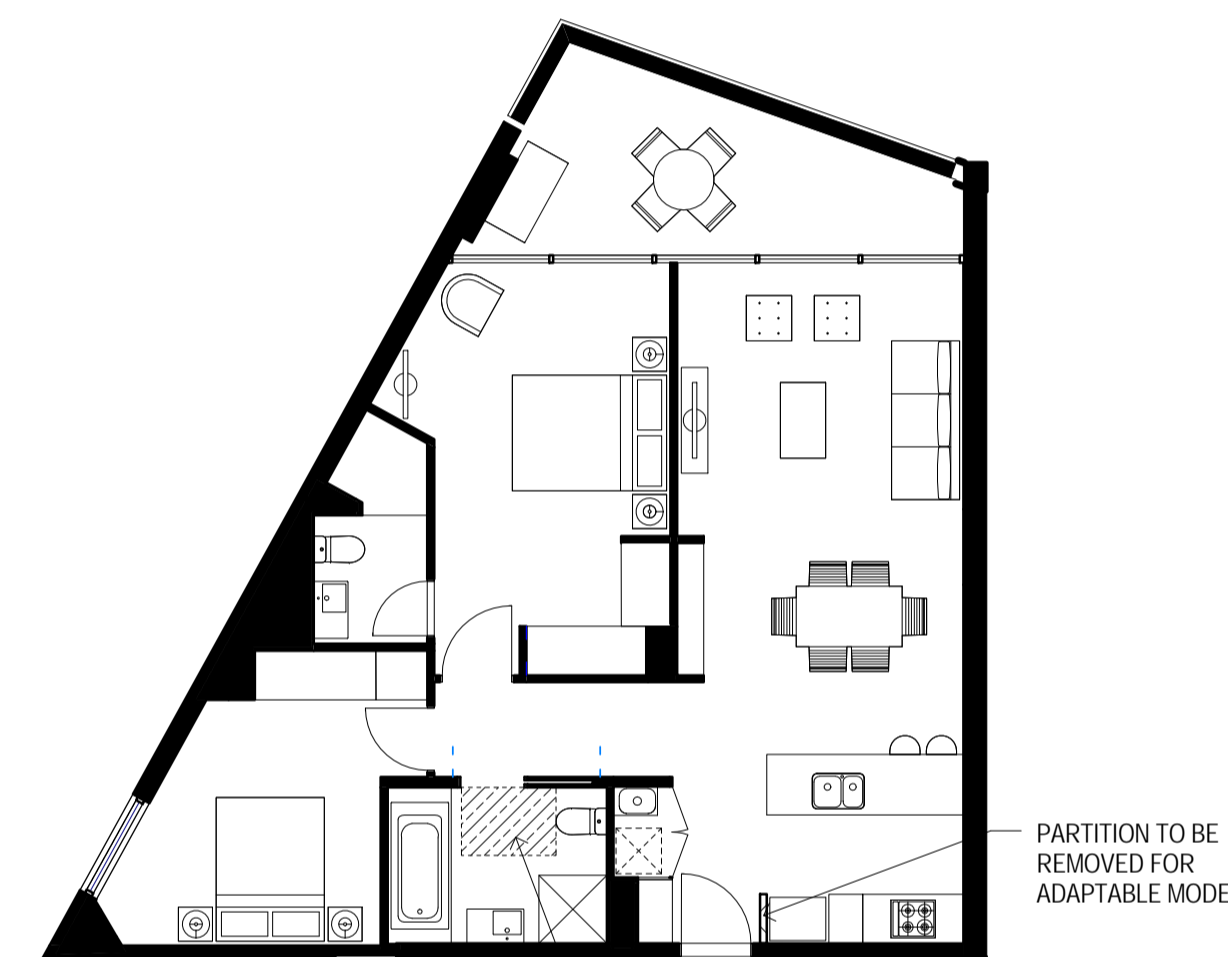


2 BED TYPE 2: PRE-ADAPTION

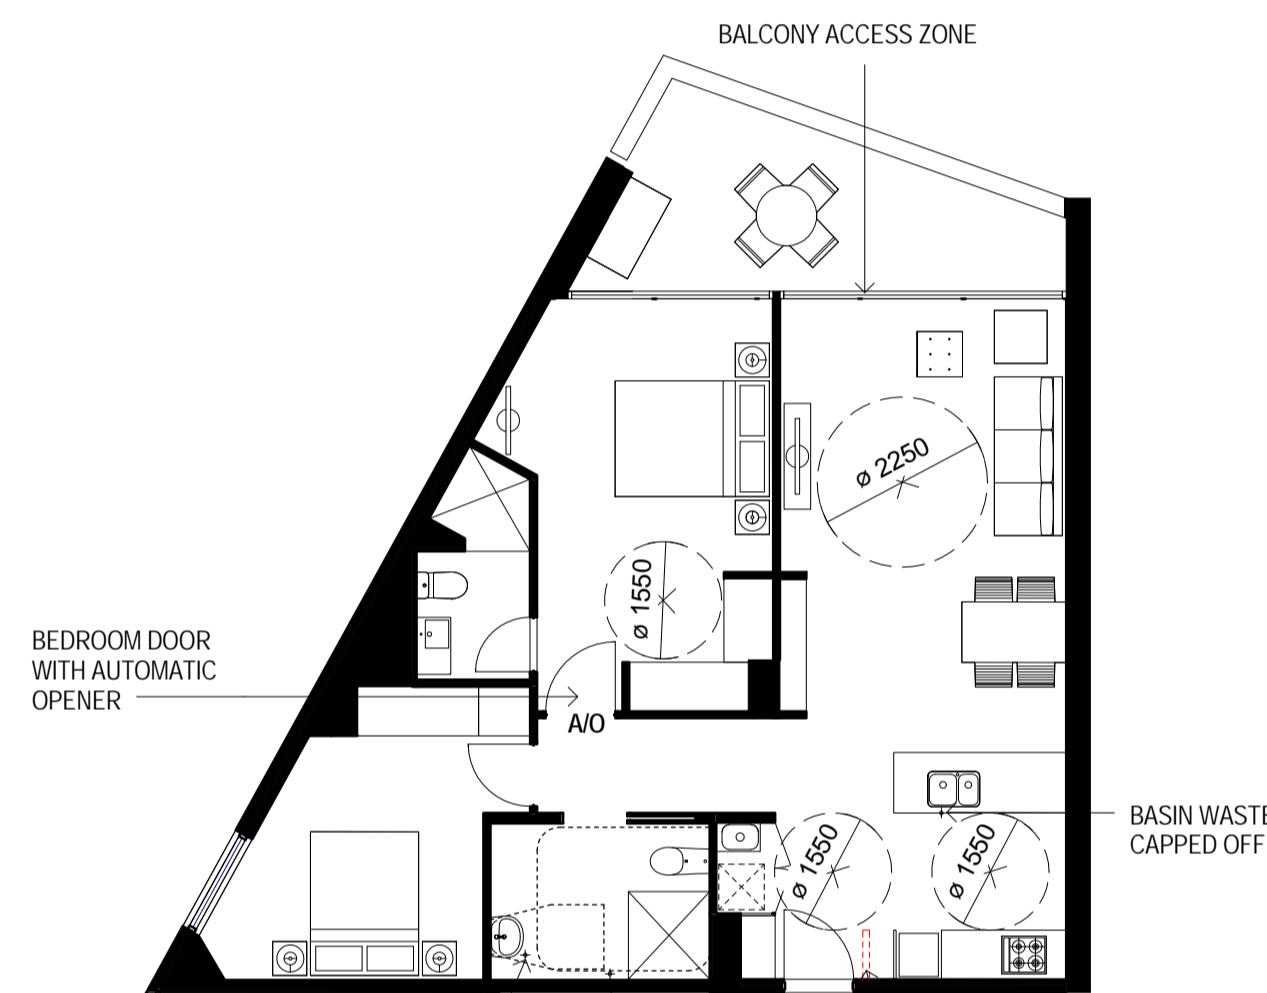

2 BED TYPE 2: POST ADAPTION

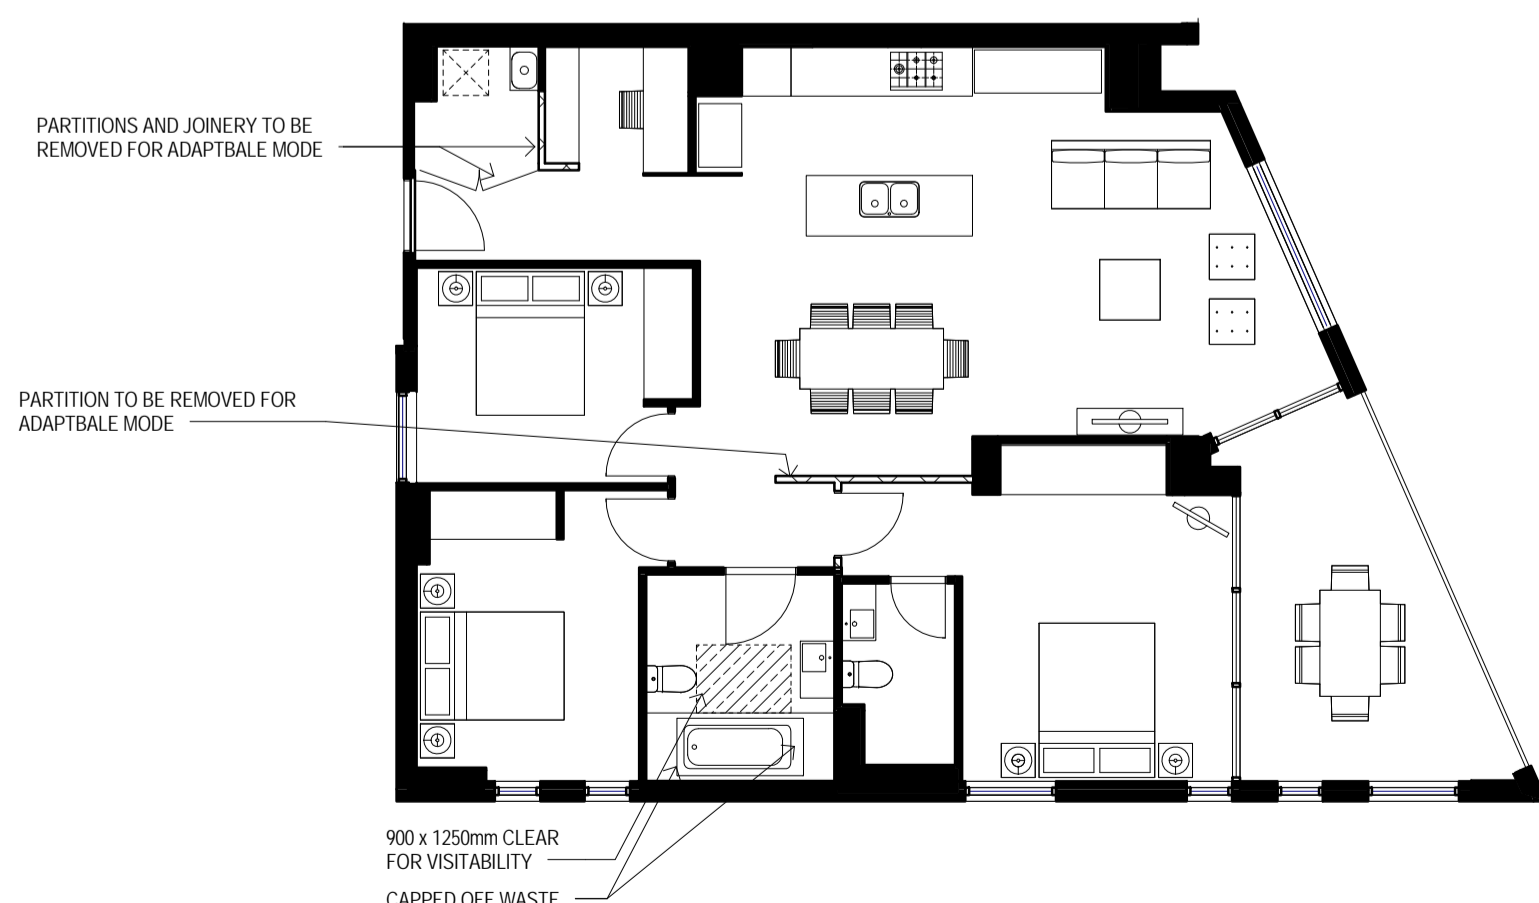

3 BED TYPE 1: PRE ADAPTION

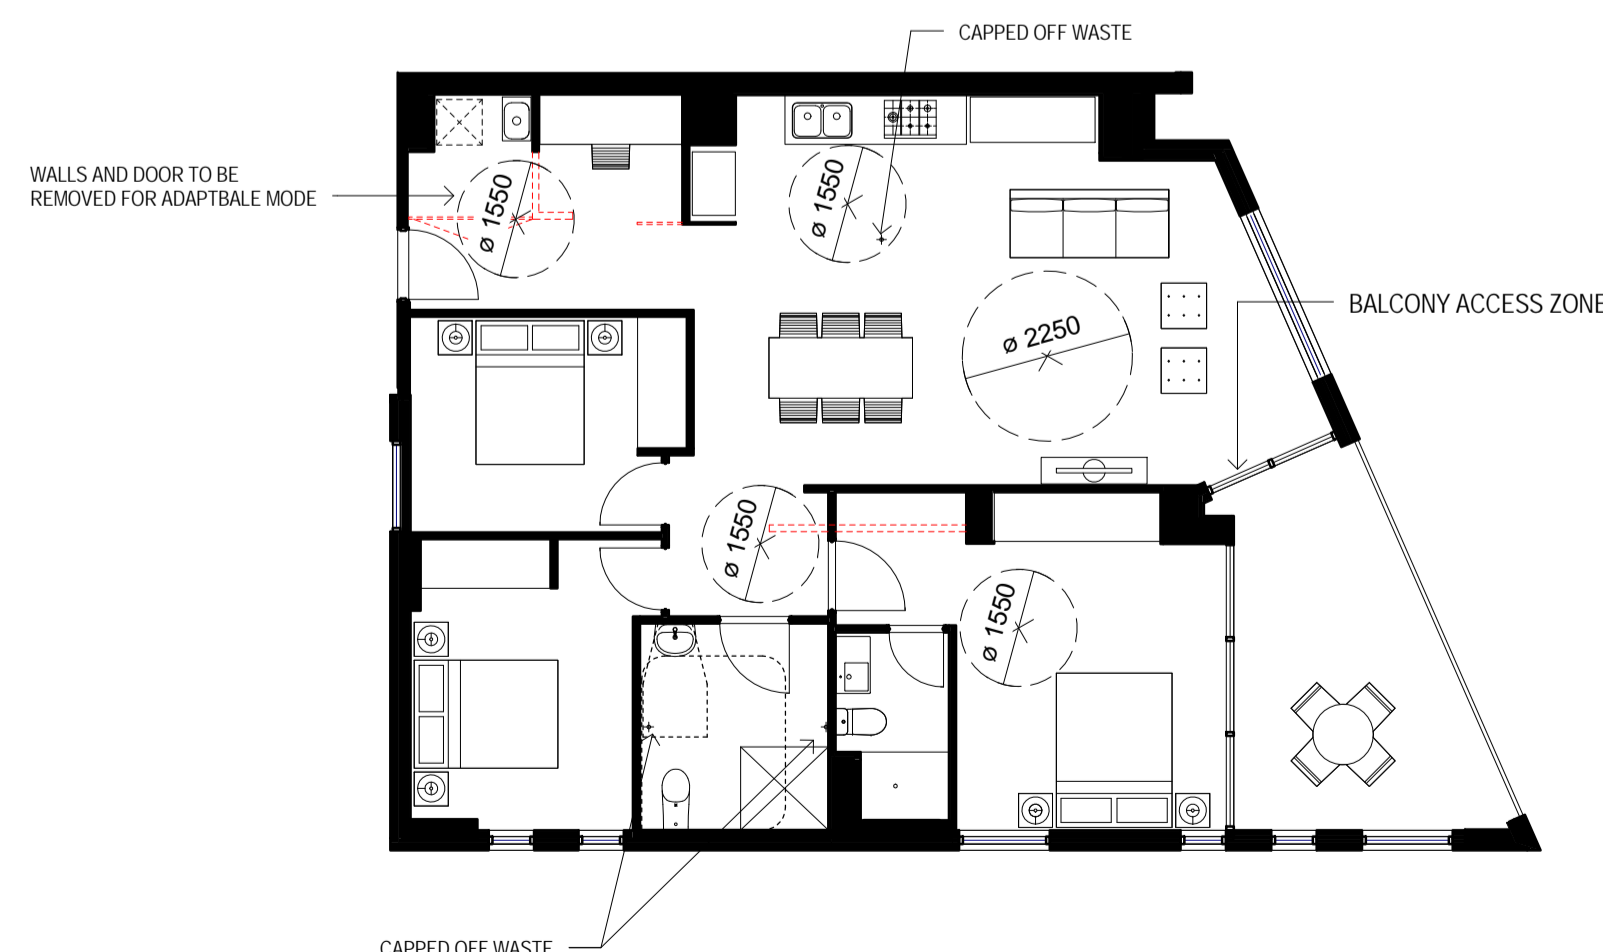

3 BED TYPE 1: POST ADAPTION

B1 - ADAPTABLE APARTMENT SCHEDULE	
Number	Strata Lot Number

LEVEL 01	
E1.01	31
W1.09	303
W1.11	305
LEVEL 02	
E2.01	42
S2.10	222
W2.11	315
LEVEL 03	
E3.01	53
S3.10	232
W3.11	326
W3.12	327
LEVEL 04	
E4.01	65
S4.10	242
W4.11	338
W4.12	339
LEVEL 05	
E5.01	77
S5.10	252
LEVEL 06	
E6.01	89
S6.10	262
W6.11	362
W6.12	363
LEVEL 07	
E7.01	101
S7.10	272
W7.11	374
W7.12	375
LEVEL 08	
E8.01	113
S8.10	282
W8.11	386
W8.12	387
LEVEL 09	
E9.01	125
S9.10	292
W9.11	398
W9.12	399
LEVEL 10	
E10.01	137
W10.11	409
W10.12	410
LEVEL 11	
E11.01	149
W11.11	420
LEVEL 12	
E12.01	161
LEVEL 13	
E13.01	173
LEVEL 14	
E14.01	184
Grand total: 40	

CONSULTANT
 URBIS
 TEL 02 8233 7621
 CONSULTANT
 BG&E
 TEL 02 9770 3300
 CONSULTANT
 JHA
 TEL 02 9437 1000
 CONSULTANT


PROJECT MANAGER
 MIRVAC DESIGN
 TEL 02 9080 8000
 CLIENT

MIRVAC PROJECTS PTY LTD
 CLIENT NUMBER

TEL 02 9080 8000
 PROJECT

2 FIG TREE DRIVE
 SYDNEY OLYMPIC PARK
 BVM PROJECT NUMBER

S1502006
 DRAWING KEY

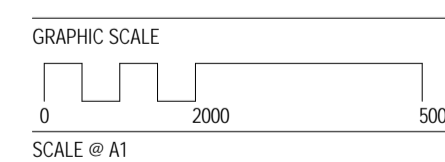

1:100 DO NOT SCALE
 STATUS

DEVELOPMENT APPLICATION
 DRAWING

ADAPTABLE APARTMENTS

ISSUE
 DA-2200 E

- BAL-1 GLASS BALUSTRADE
- BAL-2 METAL PALLISADE BALUSTRADE. COLOUR TBC
- BRK-1 FACE BRICKWORK - BOND TYPE 1. COLOUR TBC
- BRK-2 FACE BRICKWORK - BOND TYPE 2. COLOUR TBC
- BRK-3 FACE BRICKWORK - BOND TYPE 1. COLOUR TBC
- FIN-1 RENDER FINISH. COLOUR WHITE
- CLAD-1 VERTICAL CONTRAST CLADDING.
- EWS-1 METAL FRAMED WINDOWS, DOORS AND BLADE SCREENS
- CONC-1 CONCRETE FINISH TBC
- LVR-1 FIXED METAL VENTILATION LOUVRES

INTELLECTUAL PROPERTY
COPYRIGHT BVM ARCHITECTURE PTY LIMITED. UNLESS OTHERWISE AGREED IN WRITING ALL RIGHTS TO THIS DOCUMENT ARE SUBJECT TO PAYMENT IN FULL OF ALL BVM CHARGES THIS DOCUMENT MAY ONLY BE USED FOR THE EXPRESS PURPOSE AND PROJECT FOR WHICH IT HAS BEEN CREATED AND DELIVERED. AS NOTIFIED IN WRITING BY BVM AND THIS DOCUMENT MAY NOT BE OTHERWISE REPRODUCED OR COPIED ANY UNAUTHORISED USE OF THIS DOCUMENT IS AT THE USER'S SOLE RISK AND WITHOUT LIMITING BVM'S RIGHTS TO THE USER RELEASES AND INDEMNIFIES BVM FROM AND AGAINST ALL LOSS SO ARISING.

NOTE
CONTRACTOR TO CHECK AND VERIFY ALL DIMENSIONS ON SITE PRIOR TO COMMENCEMENT OF WORK OR PREPARATION OF SHOP DRAWINGS. DO NOT SCALE THIS DRAWING.

ISSUE	DATE	FOR
A	27/05/2015	Coordination Issue
B	26/06/2015	Coordination Issue
C	16/07/2015	Coordination Issue
D	21/07/2015	Coordination Issue
E	07/08/2015	Issued for DA
F	11/09/2015	Issued for DA
G	17/03/2016	DA CLARIFICATIONS

CONSULTANT
URBIS
TEL 02 8233 7621
CONSULTANT
BG&E
TEL 02 9770 3300
CONSULTANT
JHA
TEL 02 9437 1000
CONSULTANT

PROJECT MANAGER
MIRVAC DESIGN
TEL 02 9080 8000
CLIENT




MIRVAC PROJECTS PTY LTD
CLIENT NUMBER

TEL 02 9080 8000
PROJECT

2 FIG TREE DRIVE
SYDNEY OLYMPIC PARK
BVM PROJECT NUMBER

S1502006
DRAWING KEY

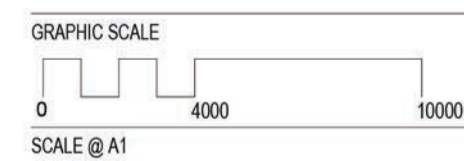

As indicated DO NOT SCALE
STATUS

DEVELOPMENT APPLICATION
DRAWING

NORTH ELEVATION -
FIGTREE DRIVE

ISSUE
DA-3000 G



- BAL-1 GLASS BALUSTRADE
- BAL-2 METAL PALLSADE BALUSTRADE. COLOUR TBC
- BRK-1 FACE BRICKWORK - BOND TYPE 1. COLOUR TBC
- BRK-2 FACE BRICKWORK - BOND TYPE 2. COLOUR TBC
- BRK-3 FACE BRICKWORK - BOND TYPE 1. COLOUR TBC
- FIN-1 RENDER FINISH. COLOUR WHITE
- CLAD-1 VERTICAL CONTRAST CLADDINGS
- EWS-1 METAL FRAMED WINDOWS, DOORS AND BLADE SCREENS
- CONC-1 CONCRETE FINISH TBC
- LVR-1 FIXED METAL VENTILATION LOUVRES

INTELLECTUAL PROPERTY
COPYRIGHT BVM ARCHITECTURE PTY LIMITED. UNLESS OTHERWISE AGREED IN WRITING, ALL RIGHTS TO THIS DOCUMENT ARE SUBJECT TO PAYMENT IN FULL OF ALL BVM CHARGES. THIS DOCUMENT MAY ONLY BE USED FOR THE EXPRESS PURPOSE AND PROJECT FOR WHICH IT HAS BEEN CREATED AND DELIVERED. AS NOTIFIED IN WRITING BY BVM AND THIS DOCUMENT MAY NOT BE OTHERWISE REPRODUCED OR COPIED IN ANY UNAUTHORIZED USE OF THIS DOCUMENT IS AT THE USER'S SOLE RISK AND WITHOUT LIMITING BVM'S RIGHTS THE USER RELEASES AND INDEMNIFIES BVM FROM AND AGAINST ALL LOSS SO ARISING.

NOTE
CONTRACTOR TO CHECK AND VERIFY ALL DIMENSIONS ON SITE PRIOR TO COMMENCEMENT OF WORK OR PREPARATION OF SHOP DRAWINGS. DO NOT SCALE THIS DRAWING.

ISSUE	DATE	FOR
A	27/05/2015	Coordination Issue
B	26/06/2015	Coordination Issue
C	16/07/2015	Coordination Issue
D	21/07/2015	Coordination Issue
E	07/08/2015	Issued for DA
F	11/09/2015	Issued for DA
G	17/03/2016	DA CLARIFICATIONS



CONSULTANT
URBIS
TEL 02 8233 7621
CONSULTANT
BG&E
TEL 02 9770 3300
CONSULTANT
JHA
TEL 02 9437 1000
CONSULTANT


PROJECT MANAGER
MIRVAC DESIGN
TEL 02 9080 8000
CLIENT

MIRVAC PROJECTS PTY LTD
CLIENT NUMBER

TEL 02 9080 8000
PROJECT

2 FIG TREE DRIVE
SYDNEY OLYMPIC PARK
BVM PROJECT NUMBER

S1502006
DRAWING KEY

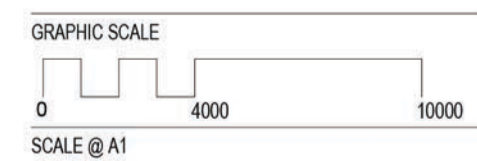

As indicated DO NOT SCALE
STATUS

DEVELOPMENT APPLICATION
DRAWING

EAST ELEVATION - AUSTRALIA AVENUE

ISSUE
DA-3001
G

