

**INTELLECTUAL PROPERTY**  
 COPYRIGHT BVN ARCHITECTURE PTY LIMITED. UNLESS OTHERWISE AGREED IN WRITING, ALL RIGHTS TO THIS DOCUMENT ARE SUBJECT TO PAYMENT IN FULL OF ALL BVN CHARGES. THIS DOCUMENT MAY ONLY BE USED FOR THE EXPRESS PURPOSE AND PROJECT FOR WHICH IT HAS BEEN CREATED AND RELEASED. AS NOTIFIED IN WRITING BY BVN AND THIS DOCUMENT MAY NOT BE OTHERWISE REPRODUCED OR COPIED IN ANY UNAUTHORIZED USE OF THIS DOCUMENT IS AT THE USER'S SOLE RISK AND WITHOUT LIMITING BVN'S RIGHTS, THE USER RELEASES AND INDEMNIFIES BVN FROM AND AGAINST ALL LOSS ARISING.

**NOTE**  
 CONTRACTOR TO CHECK AND VERIFY ALL DIMENSIONS ON SITE PRIOR TO COMMENCEMENT OF WORK OR PREPARATION OF SHOP DRAWINGS. DO NOT SCALE THIS DRAWING.

ISSUE	DATE	FOR
A	27/05/2015	Coordination Issue
B	26/06/2015	Coordination Issue
C	16/07/2015	Coordination Issue
D	20/07/15	Coordination Issue
E	20/07/2015	Coordination Issue
F	07/08/2015	Issued for DA
H	11/09/2015	Issued for DA

CONSULTANT

URBIS

TEL 02 8233 7621

CONSULTANT

BG&E

TEL 02 9770 3300

CONSULTANT

JHA

TEL 02 9437 1000

CONSULTANT

STEENSEN VARMING

TEL 02 9967 2200

PROJECT MANAGER

MIRVAC DESIGN

TEL 02 9080 8000

CLIENT

MIRVAC PROJECTS PTY LTD

CLIENT NUMBER

TEL 02 9080 8000

PROJECT

2 FIG TREE DRIVE

SYDNEY OLYMPIC PARK

BVN PROJECT NUMBER

S1502006

DRAWING KEY

PROJECT NORTH TRUE NORTH

GRAPHIC SCALE

0 4000 10000

SCALE @ A1

1:200 DO NOT SCALE

STATUS


DRAWING

GENERAL ARRANGEMENT

PLAN LEVEL 09

ISSUE

DA-2112 H

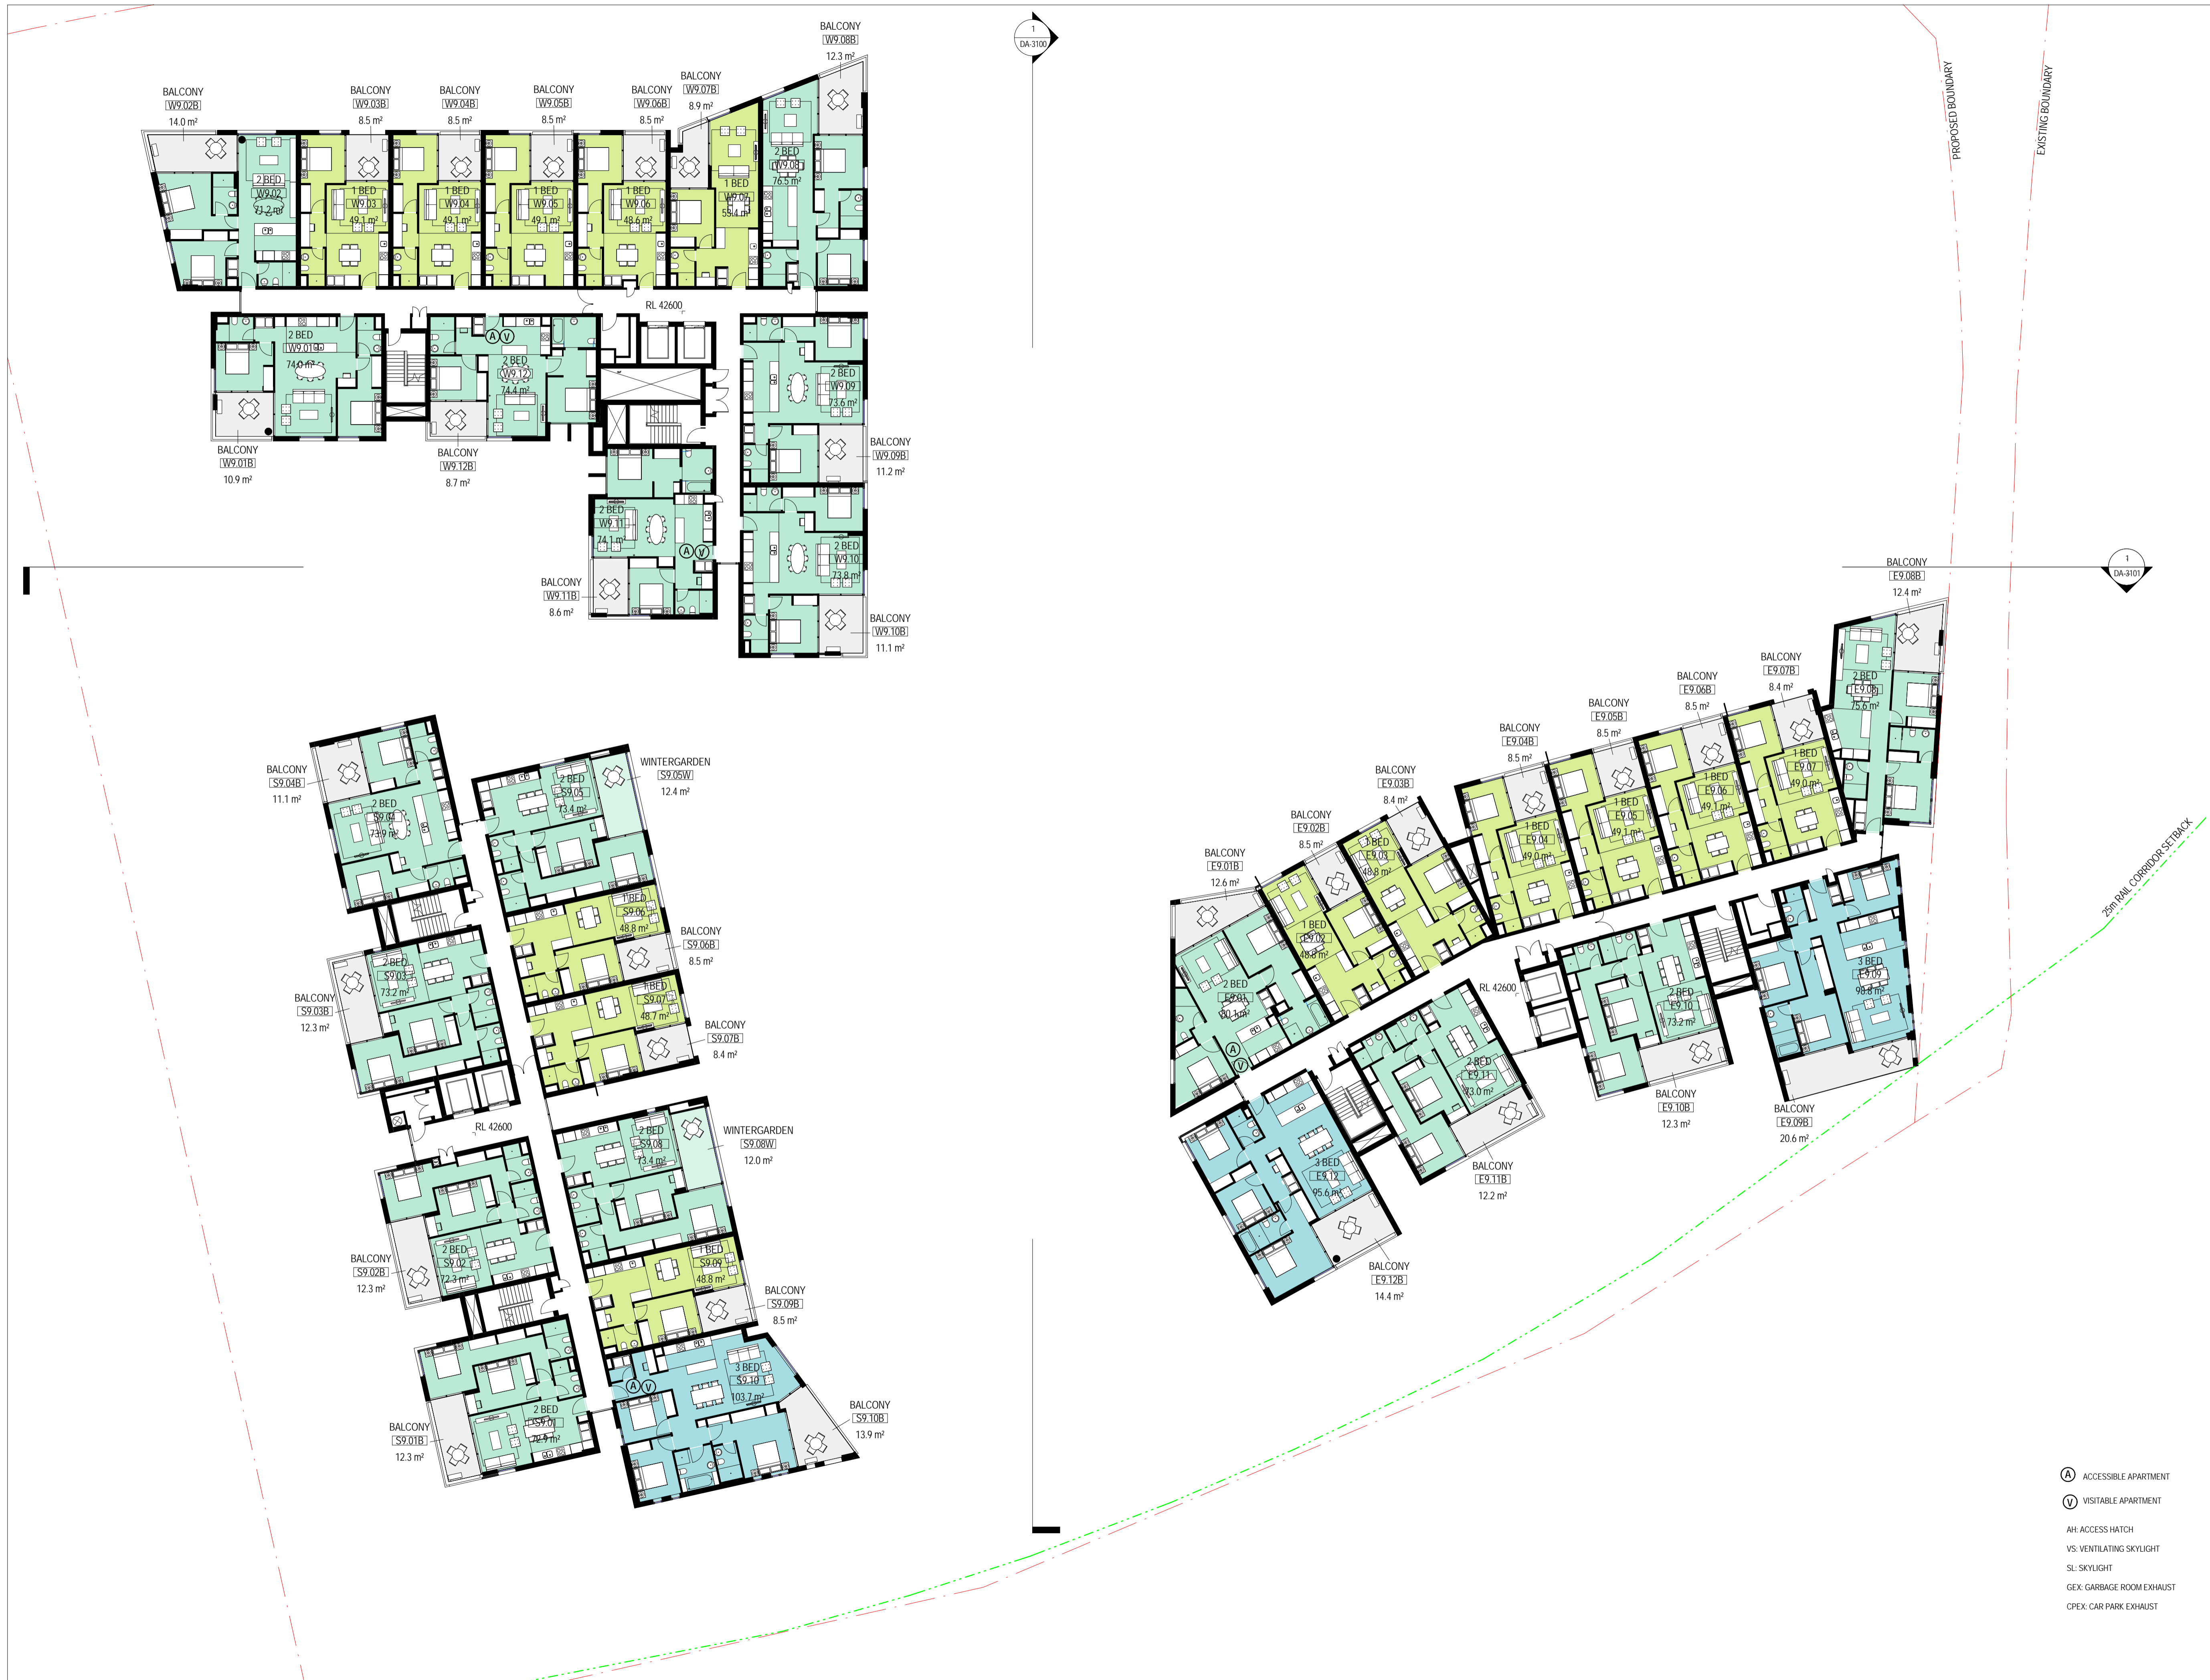

**INTELLECTUAL PROPERTY**  
 COPYRIGHT BVM ARCHITECTURE PTY LIMITED. UNLESS OTHERWISE AGREED IN WRITING, ALL RIGHTS TO THIS DOCUMENT ARE SUBJECT TO PAYMENT IN FULL OF ALL BVM CHARGES. THIS DOCUMENT MAY ONLY BE USED FOR THE EXPRESS PURPOSE AND PROJECT FOR WHICH IT HAS BEEN CREATED AND RELEASED. AS NOTIFIED IN WRITING BY BVM AND THIS DOCUMENT MAY NOT BE COPIED, REPRODUCED OR COPIED ANY UNAUTHORIZED USE OF THIS DOCUMENT IS AT THE USER'S SOLE RISK AND WITHOUT LIMITING BVM'S RIGHTS THE USER RELEASES AND INDEMNIFIES BVM FROM AND AGAINST ALL LOSS ARISING.

**NOTE**  
 CONTRACTOR TO CHECK AND VERIFY ALL DIMENSIONS ON SITE PRIOR TO COMMENCEMENT OF WORK OR PREPARATION OF SHOP DRAWINGS. DO NOT SCALE THIS DRAWING.

ISSUE	DATE	FOR
A	27/05/2015	Coordination Issue
B	26/06/2015	Coordination Issue
C	16/07/2015	Coordination Issue
D	20/07/15	Coordination Issue
E	30/07/2015	Coordination Issue
F	07/08/2015	Issued for DA
H	11/09/2015	Issued for DA

CONSULTANT

URBIS

TEL 02 8233 7621

CONSULTANT

BG&E

TEL 02 9770 3300

CONSULTANT

JHA

TEL 02 9437 1000

CONSULTANT

STEENSEN VARMING

TEL 02 9967 2200

PROJECT MANAGER

MIRVAC DESIGN

TEL 02 9080 8000

CLIENT

MIRVAC PROJECTS PTY LTD

CLIENT NUMBER

TEL 02 9080 8000

PROJECT

2 FIG TREE DRIVE

SYDNEY OLYMPIC PARK

BVM PROJECT NUMBER

S1502006

DRAWING KEY

PROJECT NORTH

TRUE NORTH

GRAPHIC SCALE

SCALE @ A1

1:200 DO NOT SCALE

STATUS

DRAWING

GENERAL ARRANGEMENT

PLAN LEVEL 10

ISSUE

DA-2113

H

