




SECTION A A - BUILDING NORTH (FIG TREE DRIVE)



SECTION B B - BUILDING NORTH (FIG TREE DRIVE)



- LEGEND**
- 1 2.70 m WIDE TURF VERGE (AS PER SOPA UEDM)
 - 2 STREET TREE *EUCALYPTUS SALIGNA* (AS PER SOPA UEDM)
 - 3 PARKING BAY AND ROAD (AS PER SOPA UEDM)
 - 4 1.80 m WIDE ASPHALT PATH BY SOPA (AS PER SOPA UEDM)
 - 5 PATH TO PRIVATE ENTRY WITHIN BODY CORPORATE MANAGER LANDSCAPE ZONE
 - 6 INSITU CONCRETE RETAINING WALL AND STEPS FOR TERRACING
 - 7 NATIVE SHRUBS AND TREES TO PROVIDE PRIVACY TO PRIVATE COURTYARDS
 - 8 1.20 m HIGH PALISADE FENCE TO PRIVATE COURTYARDS
 - 9 PRIVATE COURTYARD LAWN
 - 10 STEPS / SEATING WALL
 - 11 PRIVATE DINING TERRACE
 - 12 INSITU CONCRETE RETAINING WALL FOR TERRACING
 - 13 MOUNDED LANDSCAPE EDGE PLANTED WITH NATIVE GRASS
 - 14 PRIVATE COURTYARD ENTRANCE PATHWAY

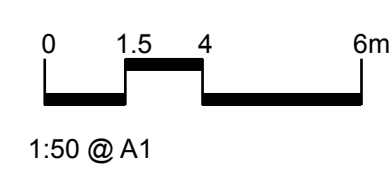


ISS.	AMENDMENT	DATE	BY
A	DRAFT Development Application	10.06.15	KR
B	DRAFT Development Application	05.08.15	LB
C	Development Application	07.08.15	LBKR
D	Development Application	10.08.15	LBKR
E	Development Application	23.09.15	LBKR

ARCHITECT
 BVN Architecture
 255 Pitt Street
 Sydney, NSW, 2000, AUS
 T +61 2 8297 7200



IMPORTANT NOTES:
 All dimensions are to the center of the element unless otherwise stated.
 Large scale drawings and other dimensions take precedence. All dimensions in mm unless otherwise stated.
 All dimensions are to be verified on site.
 Verify all dimensions on site before the commencement of any works.
 Check and confirm all dimensions and levels with the client and/or relevant authorities.
 All work and/or services to be provided in accordance with AS/NZS 3000 and Local Government Regulations.
 Check and confirm all dimensions and levels with the client and/or relevant authorities.
 All work and/or services to be provided in accordance with AS/NZS 3000 and Local Government Regulations.
 The responsibility for all work to be provided in accordance with AS/NZS 3000 and Local Government Regulations.
 The responsibility for all work to be provided in accordance with AS/NZS 3000 and Local Government Regulations.
 The responsibility for all work to be provided in accordance with AS/NZS 3000 and Local Government Regulations.

CLIENT
 MIRVAC
 Level 26, 60 Margaret St
 Sydney NSW 2000

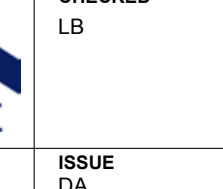

SCALE
 DRAWN
 KR

CHECKED
 LB

DWG. TITLE
TYPICAL SECTIONS (A-A, B-B)

PROJECT
SOP53 - 2 Fig Tree Drive, Sydney Olympic Park



Studio 551 2148 Street
 Sunny Hills NSW 2010
 p +61 2 9530 3800
 w www.360.com.au
 ABN 90 148 901 920

LAN-A-09

