

INTELLECTUAL PROPERTY
COPYRIGHT BVN ARCHITECTURE PTY LIMITED. UNLESS OTHERWISE AGREED IN WRITING ALL RIGHTS TO THIS DOCUMENT ARE SUBJECT TO PAYMENT IN FULL OF ALL BVN CHARGES THIS DOCUMENT MAY ONLY BE USED FOR THE EXPRESS PURPOSE AND PROJECT FOR WHICH IT HAS BEEN CREATED AND DELIVERED. AS NOTIFIED IN WRITING BY BVN AND THIS DOCUMENT MAY NOT BE OTHERWISE USED OR COPIED ANY UNAUTHORISED USE OF THIS DOCUMENT IS AT THE USER'S SOLE RISK AND WITHOUT LIMITING BVN'S RIGHTS THE USER RELEASES AND INDEMNIFIES BVN FROM AND AGAINST ALL LOSS SO ARISING.

NOTE
CONTRACTOR TO CHECK AND VERIFY ALL DIMENSIONS ON SITE PRIOR TO COMMENCEMENT OF WORK OR PREPARATION OF SHOP DRAWINGS. DO NOT SCALE THIS DRAWING.

| ISSUE | DATE | FOR |
|-------|------------|--------------------|
| A | 27/05/2015 | Coordination Issue |
| B | 26/06/2015 | Coordination Issue |
| C | 16/07/2015 | Coordination Issue |
| D | 21/07/2015 | Coordination Issue |
| E | 07/08/2015 | Issued for DA |
| F | 11/09/2015 | Issued for DA |

CONSULTANT
URBIS
TEL 02 8233 7621
CONSULTANT
BC&E
TEL 02 9770 3300
CONSULTANT
JHA
TEL 02 9437 1000
CONSULTANT
STEENSEN VARMING
TEL 02 9967 2200
PROJECT MANAGER
MIRVAC DESIGN
TEL 02 9080 8000
CLIENT




MIRVAC PROJECTS PTY LTD
CLIENT NUMBER

TEL 02 9080 8000
PROJECT

2 FIG TREE DRIVE
SYDNEY OLYMPIC PARK
BVN PROJECT NUMBER

S1502006
DRAWING KEY

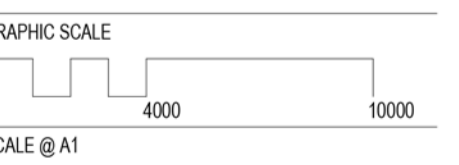

As indicated DO NOT SCALE
STATUS

DRAWING

EAST ELEVATION - AUSTRALIA AVENUE

| DA-3001 | ISSUE |
|---------|-------|
| | F |

- BAL-1 GLASS BALUSTRADE
- BAL-2 METAL PALLISADE BALUSTRADE. COLOUR TBC
- BRK-1 FACE BRICKWORK - BOND TYPE 1. COLOUR TBC
- BRK-2 FACE BRICKWORK - BOND TYPE 2. COLOUR TBC
- BRK-3 FACE BRICKWORK - BOND TYPE 3. COLOUR TBC
- FIN-1 RENDER FINISH. COLOUR WHITE
- CLAD-1 VERTICAL METAL CLADDING. COLOUR
- EWS-1 METAL FRAMED WINDOWS, DOORS AND BLADE SCREENS
- CONC-1 CONCRETE FINISH TBC
- LVR-1 FIXED METAL VENTILATION LOUVRES

