


Rev:	Date:	Description:	Checked:
01	07/12/15	PRELIMINARY FOR DA	

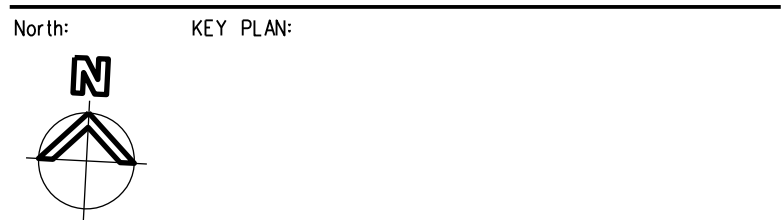

GOLDEN AGE AND HANNA

SYDNEY
Level 5, 70 King Street
Sydney NSW 2000 Australia
T +61 2 9251 7077
F +61 2 9251 7072
E fjmt@fjmt.com.au
W www.fjmt.com.au

Consulting Engineer:

● SYDNEY ● BRISBANE ● GOLD COAST ●

Project:

85 HARRINGTON STREET
THE ROCKS

HYDRAULIC SERVICES

Issue: **P1**

Scale:	Date:	PII/CTI:	Cad Ref:	Project No:
1:200	9/12	PS		15.4746
@ A1				