


| Rev: | Date:    | Description:       | Checked: |
|------|----------|--------------------|----------|
| 01   | 07/12/15 | PRELIMINARY FOR DA |          |
|      |          |                    |          |

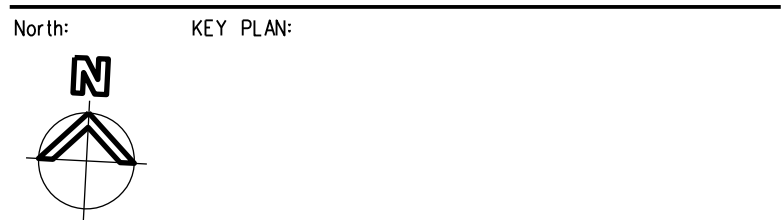

Architect:

**fjmt**

francis-jones morehen thorp

**SYDNEY**  
Level 5, 70 King Street  
Sydney NSW 2000 Australia  
T +61 2 9251 7077  
F +61 2 9251 7072  
E [fjmt@fjmt.com.au](mailto:fjmt@fjmt.com.au)  
W [www.fjmt.com.au](http://www.fjmt.com.au)

Project:

**85 HARRINGTON STREET**

THE ROCKS

|                                       |                 |
|---------------------------------------|-----------------|
| Title:                                | Drawing No:     |
| <b>LEVEL 1 STORMWATER<br/>CONCEPT</b> | <b>H-SK-004</b> |

|        |       |          |          |                |
|--------|-------|----------|----------|----------------|
| Scale: | Date: | PII/CTI: | Cad Ref: | Project No:    |
| 1:200  | 9/12  | PS       |          | <b>15.4746</b> |
| @ A1   |       |          |          |                |