


GENERAL NOTES
 ALL DIMENSIONS AND EXISTING CONDITIONS SHALL BE CHECKED AND VERIFIED BY THE CONTRACTOR BEFORE PROCEEDING WITH THE WORK
 ALL LEVELS RELATIVE TO 'AUSTRALIAN HEIGHT DATUM'
 DO NOT SCALE DRAWINGS. USE FIGURED DIMENSIONS ONLY

LEGEND


ACHIEVING NATURAL VENTILATION ADHERING TO ADG DEFINITION

ACHIEVING NATURAL VENTILATION REFER TO REPORT BY ARUP


COMPLIANCE
 29 APARTMENTS ACHIEVE ADG COMPLIANCE
 14 APARTMENTS ACHIEVE NATURAL VENTILATION AS DETAILED IN REPORT BY ARUP
 TOTAL: 43 OUT OF 56 APARTMENTS = 77%

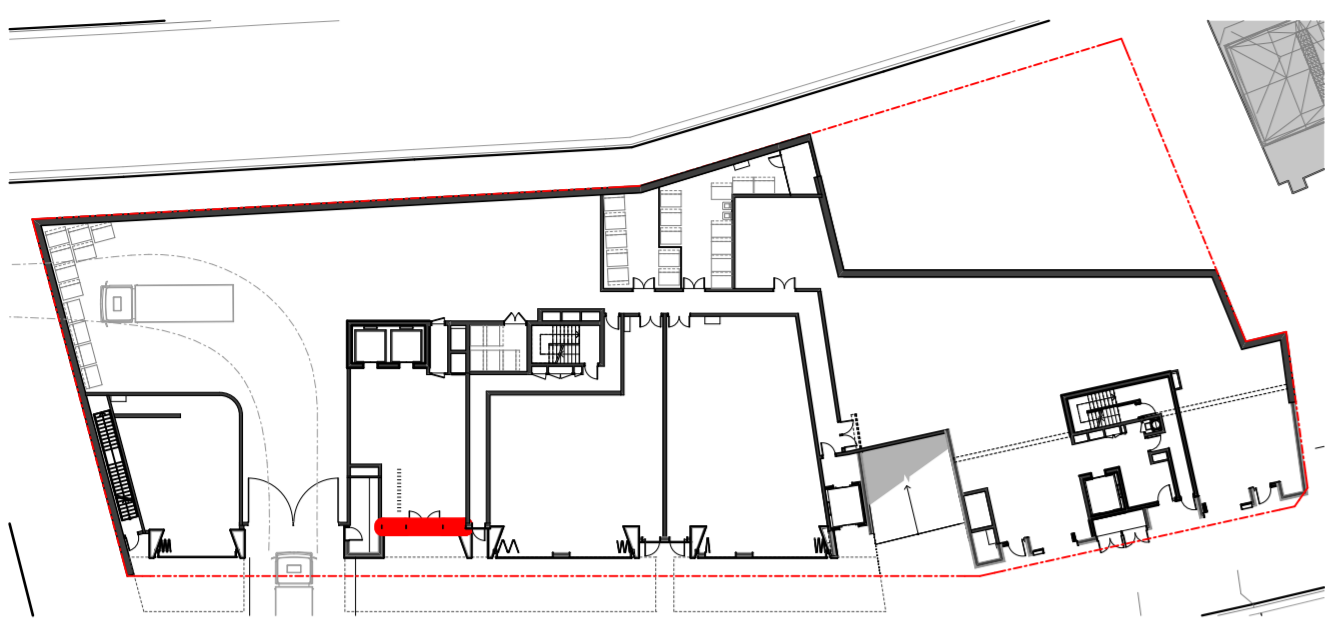


1 PLAN Ground Floor
1:500

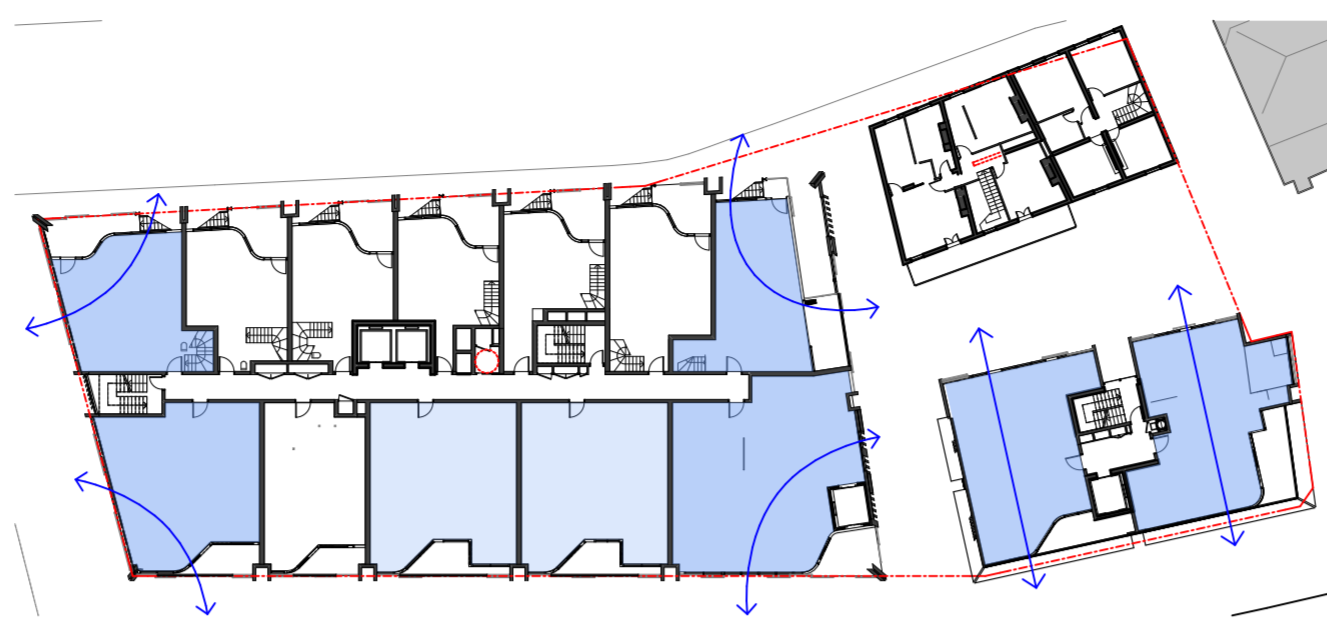


5 PLAN Level 3
1:500

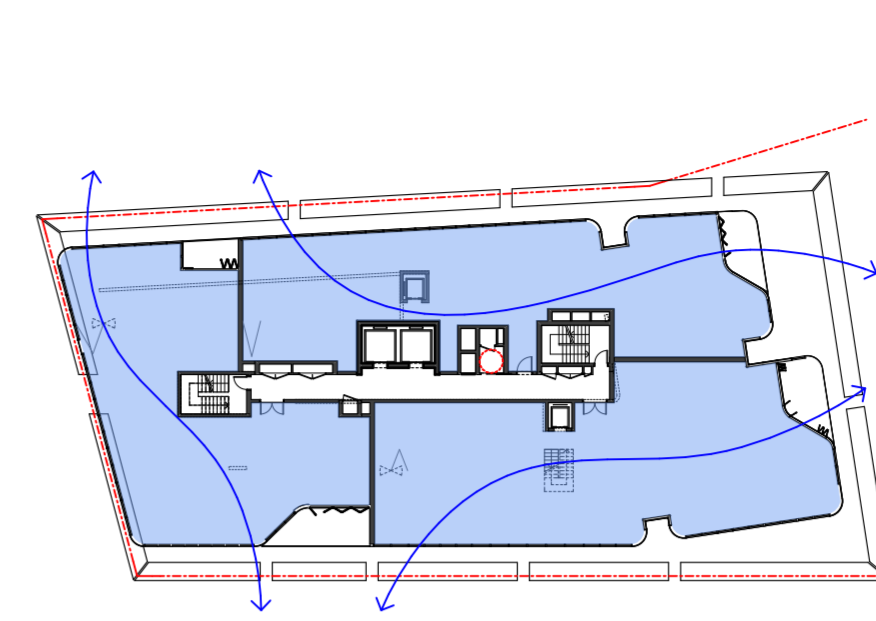


9 PLAN Level 7
1:500

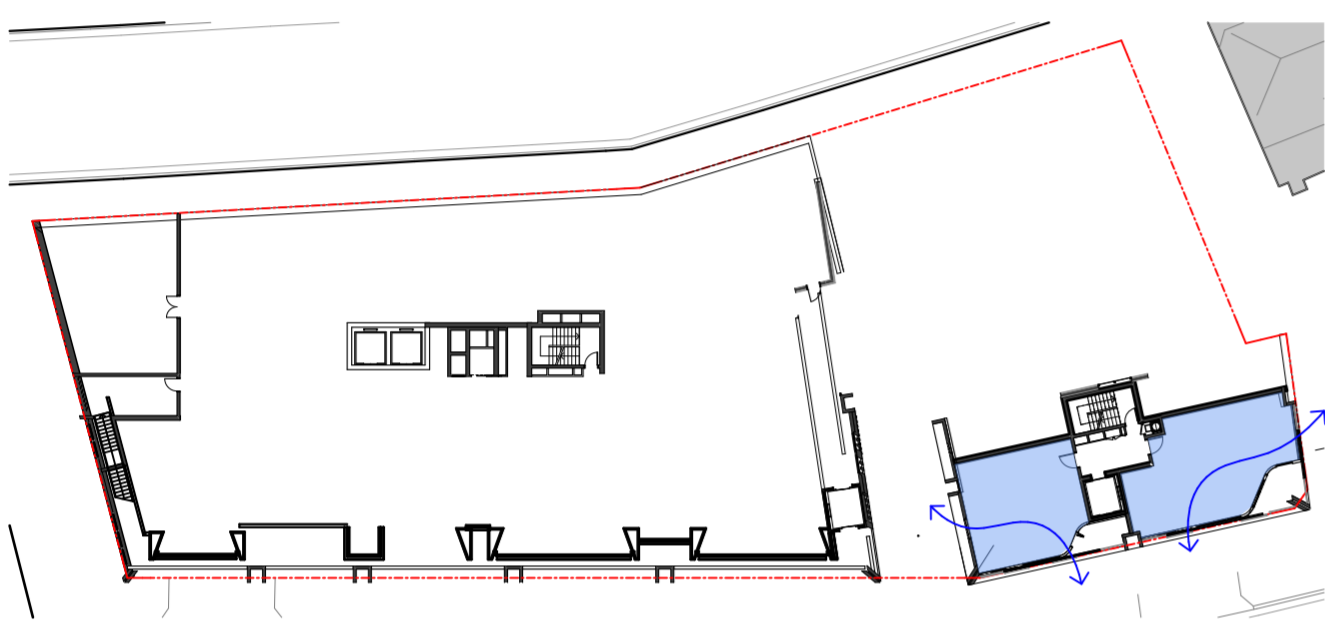


2 PLAN Level 0
1:500

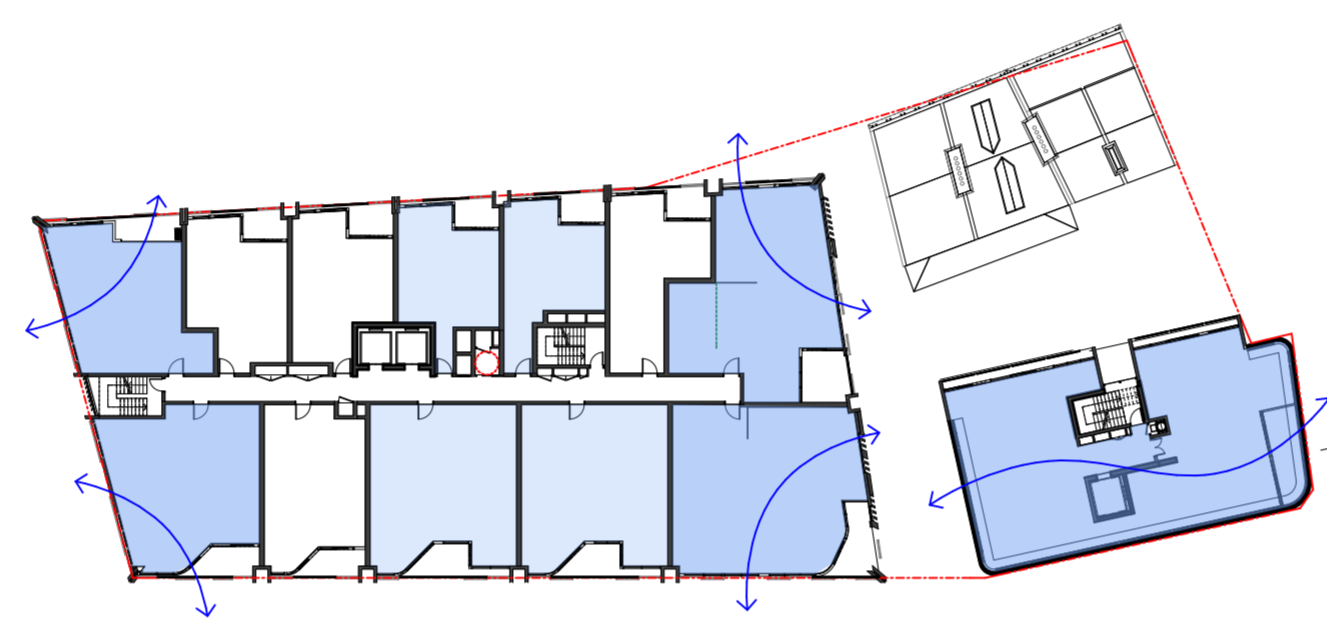


6 PLAN Level 4
1:500

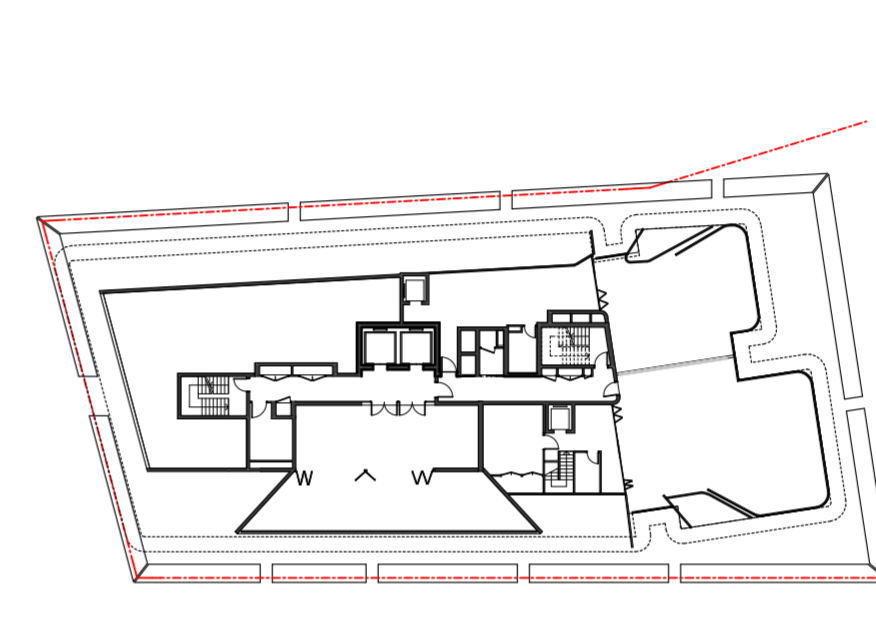


10 PLAN Level 8
1:500

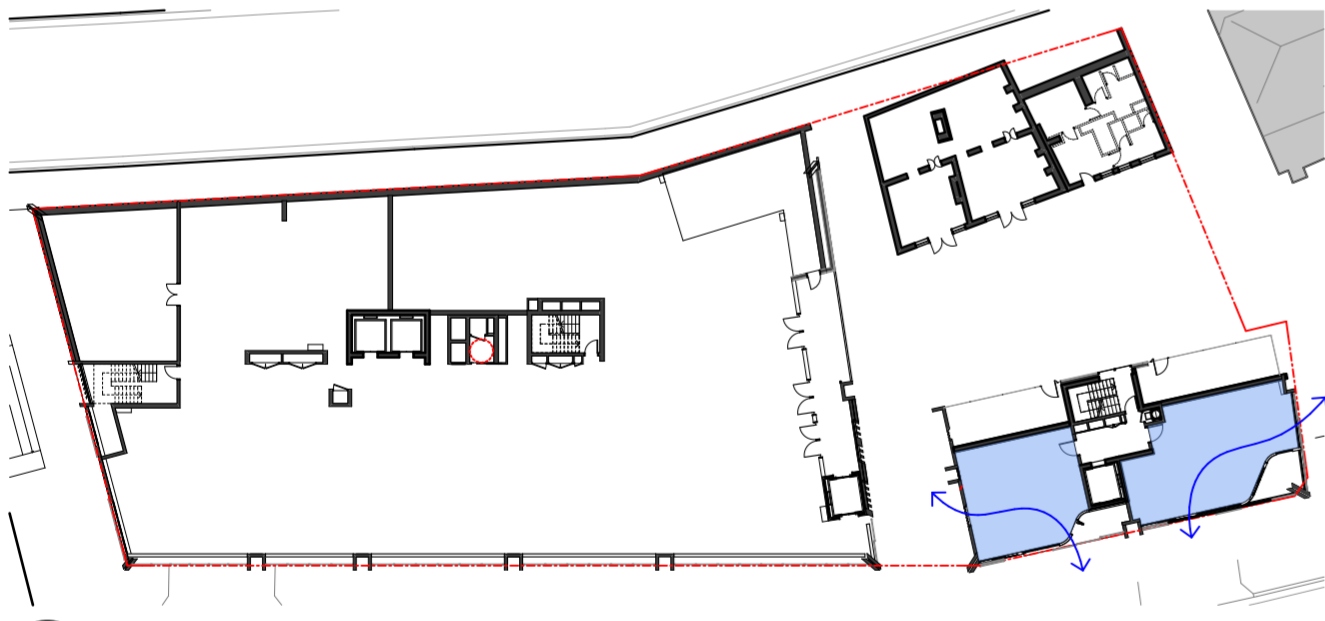


3 PLAN Level 1
1:500

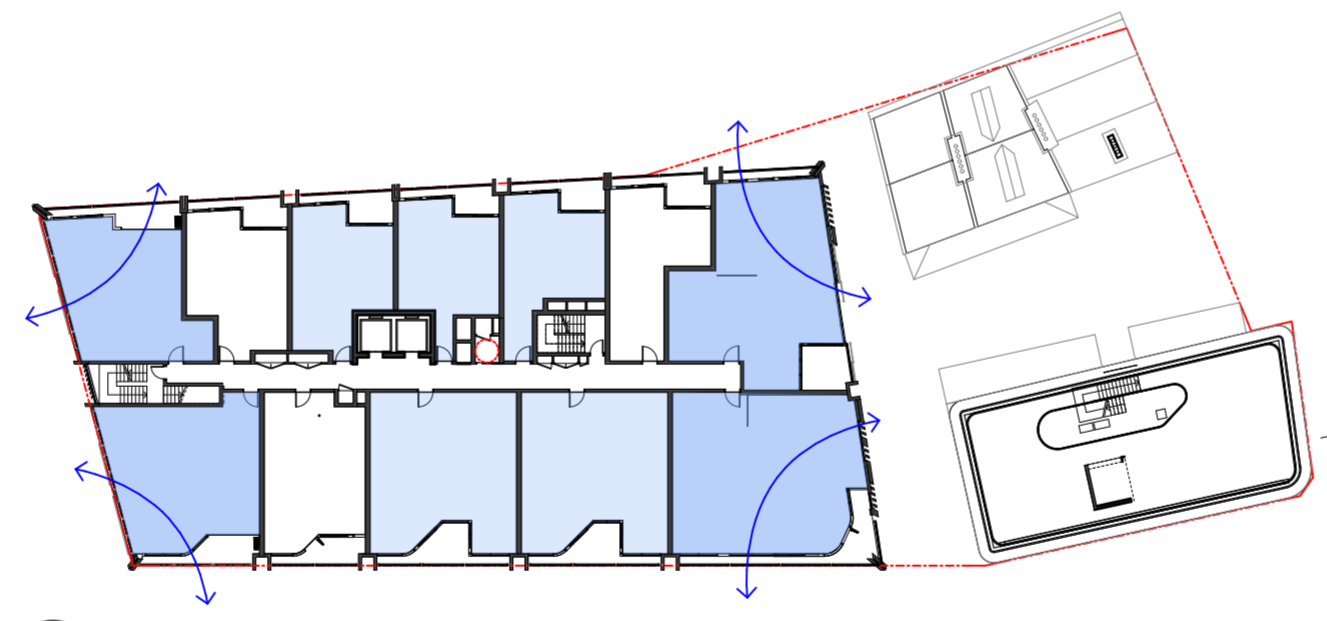

7 PLAN Level 5
1:500

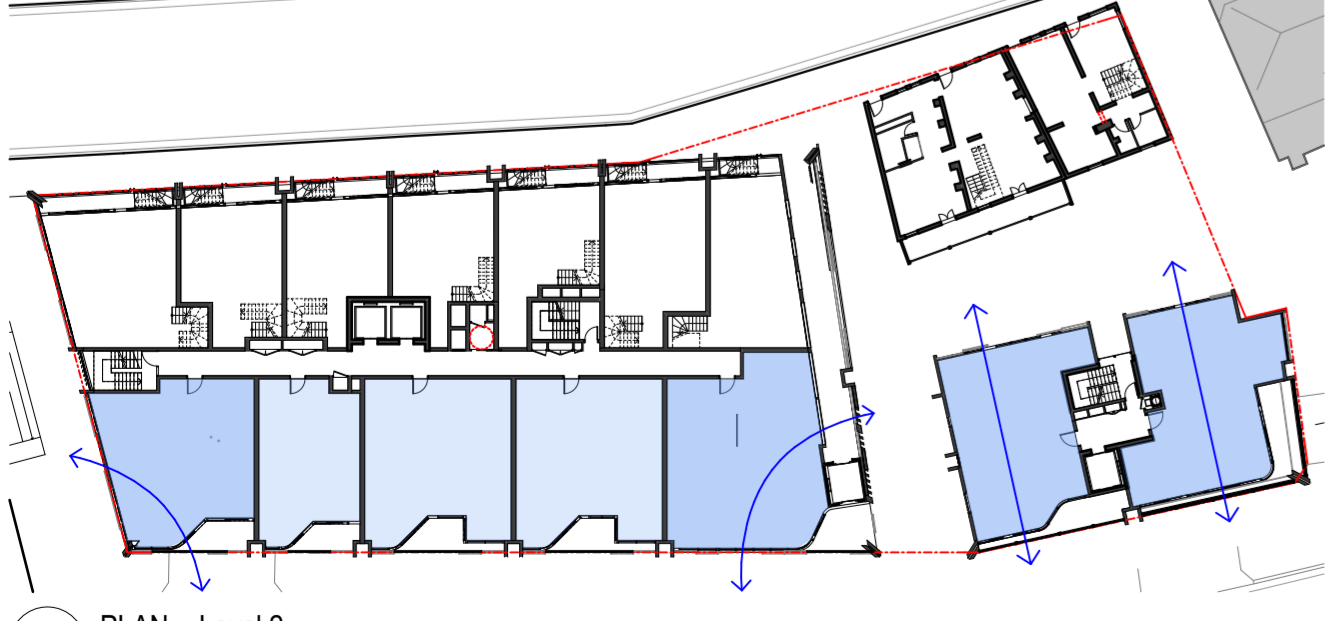

4 PLAN Level 2
1:500

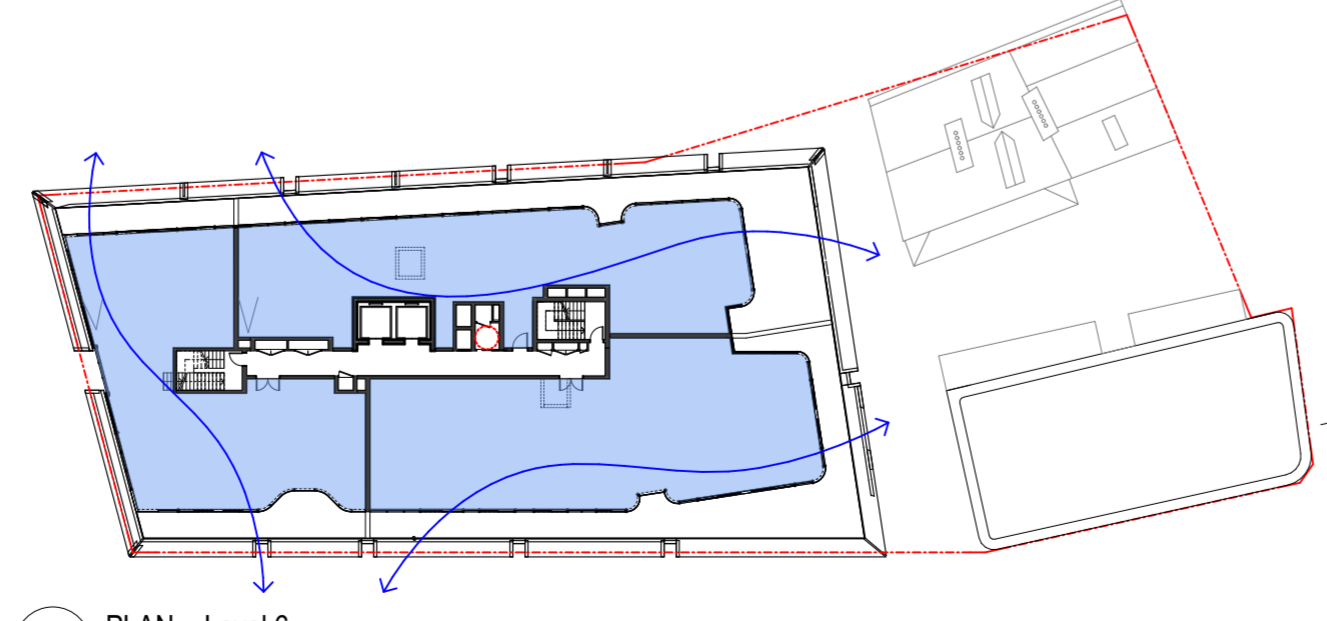

8 PLAN Level 6
1:500

Q	19/10/17	DA Amendment	01	DA	IS
P	4/8/17	DA Submission			IS
A	2/8/17	Draft DA			DN

REVISION	DATE	DESCRIPTION	BY
----------	------	-------------	----

fjmt
 francis-jones morehen thorp

SYDNEY
 Level 5, 70 King Street
 Sydney NSW 2000 Australia
 T +61 2 9251 7077
 F +61 2 9251 7072
 E fjmt@fjmt.com.au
 W www.fjmt.com.au

NOMINATED ARCHITECT: RICHARD FRANCIS-JONES (REG NO 5301)

PROJECT
**85 Harrington Street
 The Rocks
 GOLDEN AGE & HANNAS THE ROCKS**

TITLE
**Diagrams
 Cross Vent**

SCALE	1:200 @ A2	PROJECT CODE	GA85H
DATE	2/8/17	REVISION	Q
SHEET NO.	DA-5000		

For Approval