

BLOCK 1


Floor (Story)	Unit Number	Bedroom Type	Net Volume	Storage Required (m3)
Level 2				
	1-201	2 Bedroom	12.12	4
	1-202	2 Bedroom	9.56	4
	1-203	2 Bedroom	9.56	4
	1-204	2 Bedroom	24.33	4
	1-205	2 Bedroom	6.66	4
	1-306	TH 2 Bedroom	15.48	4
	1-307	TH 2 Bedroom	7.31	4
	1-308	TH 2 Bedroom	2.50	4
	1-309	TH 2 Bedroom	3.60	4
	1-310	TH 2 Bedroom	1.54	4
	1-311	TH 2 Bedroom	10.11	4
	1-312	TH 2 Bedroom	7.26	4
Level 3				
	1-301	2 Bedroom	21.42	4
	1-302	2 Bedroom	9.56	4
	1-303	2 Bedroom	9.56	4
	1-304	2 Bedroom	24.33	4
	1-305	2 Bedroom	4.80	4
	1-306	TH 2 Bedroom	10.86	0
	1-307	TH 2 Bedroom	8.13	0
	1-308	TH 2 Bedroom	8.20	0
	1-309	TH 2 Bedroom	3.04	0
	1-310	TH 2 Bedroom	7.65	0
	1-311	TH 2 Bedroom	4.87	0
	1-312	TH 2 Bedroom	18.28	0
Level 4				
	1-401	3 Bedroom	17.94	5
	1-402	2 Bedroom	9.56	4
	1-403	2 Bedroom	9.56	4
	1-404	2 Bedroom	24.33	4
	1-405	2 Bedroom	7.11	4
	1-406	1 Bedroom	3.37	3
	1-407	1 Bedroom	19.63	3
	1-408	1 Bedroom	1.62	3
	1-408	1 Bedroom	11.24	3
	1-409	1 Bedroom	4.13	3
	1-410	1 Bedroom	5.38	3
	1-411	1 Bedroom	8.16	3
	1-412	3 Bedroom	16.55	5
Level 5				
	1-501	3 Bedroom	16.82	5
	1-502	2 Bedroom	9.35	4
	1-503	2 Bedroom	9.35	4
	1-504	2 Bedroom	24.33	4
	1-505	2 Bedroom	6.24	4
	1-506	1 Bedroom	3.37	3
	1-507	1 Bedroom	19.63	3
	1-508	1 Bedroom	12.86	3
	1-509	1 Bedroom	3.83	3
	1-510	1 Bedroom	5.38	3
	1-511	1 Bedroom	8.16	3
	1-512	3 Bedroom	17.25	5
Level 6				
	1-601	3 Bedroom	27.03	5
	1-602	3 Bedroom	16.86	5
	1-603	3 Bedroom	23.40	5
Level 7				
	1-701	3 Bedroom	11.22	5
	1-702	3 Bedroom	16.89	5
	1-703	3 Bedroom	23.79	5
Level 8				
	1-701	3 Bedroom	1.34	0
	1-701	3 Bedroom	7.86	0
	1-703	3 Bedroom	3.02	0

BLOCK 2

Floor (Story)	Unit Number	Bedroom Type	Net Volume	Storage Required (m3)
Level 0				
	2-001	1 Bedroom	17.27	3
	2-002	1 Bedroom	12.11	3
Level 1				
	2-101	1 Bedroom	17.27	3
	2-102	1 Bedroom	11.33	3
Level 2				
	2-201	3 Bedroom	5.27	5
	2-202	2 Bedroom	12.10	4
Level 3				
	2-301	3 Bedroom	5.20	5
	2-302	2 Bedroom	10.68	4
Level 4				
	2-401	3 Bedroom	38.95	5

BAKER'S TERRACES


Floor (Story)	Unit Number	Bedroom Type	Net Volume	Storage Required (m
Level 2				
	T-301	Terrace 3 Bedroom	15.40	5
	T-302	Terrace 3 Bedroom	5.80	5
Level 3				
	T-301	Terrace 3 Bedroom L2	3.85	

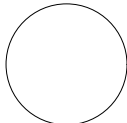


- GENERAL NOTES**
- ALL DIMENSIONS AND EXISITNG CONDITIONS SHALL BE CHECKED AND VERIFIED BY THE CONTRACTOR BEFORE PROCEEDING WITH THE WORK
 - ALL LEVELS RELATIVE TO 'AUSTRALIAN HEIGHT DATUM'
 - DO NOT SCALE DRAWINGS. USE FIGURED DIMENSIONS ONLY

LEGEND

1 BED
2 BED 2 BATH
3 BED
TOWNHOUSE
LOBBY
COMMERCIAL
LIVE/ WORK
RETAIL

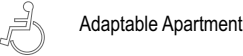

Adaptable Apartment

 

Cross Ventilation Path



Solar Compliant Apartment



Solar Compliant Balcony

AL1 Powdercoated Aluminium Panel 1

AL2 Powdercoated Aluminium Panel 2

ALP Aluminium Composite Panel

BAL1 Glazed Balustrade 1

BAL2 Glazed Balustrade 2

BAL3 Aluminium Plate Balustrade

BYRK1 Bicycle Rack

GL1 Aluminium Framed Retail Glazing

GL2 Performance Glazed Aluminium Framed Sliding Door

GL3 Glazing With White Interlay & Integrated Venetians

LV1 Sandstone Louvre

PAV1 Paving 1

PC1 Precast Concrete 1

SC1 Perforated Screen

SC2 Integrated Screen

SC3 Louvred Screen

SS1 Sandstone Cladding 1

SS2 Sandstone 2

TC1 Terracotta Cladding 1

TC2 Terracotta Cladding 2

TC3 Terracotta Cladding 3

TIM Timber Composite Panel

P	4/8/17	DA Submission	01	DA	IS
A	2/8/17	Draft DA			DN
02	1/2/16	Issue for DA			CHS
01	12/1/16	For Coordination			CHS

REVISION	DATE	DESCRIPTION	BY
----------	------	-------------	----



francis-jones morehen thorp

SYDNEY
Level 5, 70 King Street
Sydney NSW 2000 Australia
T +61 2 9251 7077
F +61 2 9251 7072
E fjmt@fjmt.com.au
W www.fjmt.com.au

NOMINATED ARCHITECT: RICHARD FRANCIS-JONES (REG NO 5301)

PROJECT

85 Harrington Street
The Rocks
GOLDEN AGE & HANNAS THE ROCKS

TITLE

9400 Storage Schedule
Storage Schedule

SCALE	1:200 @ A2	PROJECT CODE
DATE	12/1/16	GA85H
SHEET NO.	DA-9401	REVISION
		P

For Approval