

1 BED
2 BED 2 BATH
3 BED
TOWNHOUSE
LOBBY
COMMERCIAL
LIVE/ WORK
RETAIL

- | | | | | | |
|-----------------|-------------|-------------------------|----|----|-----------|
| P | 4/8/17 | DA Submission | 01 | DA | IS |
| N | 2/8/17 | DA Draft | | | DN |
| K | 12/7/17 | Issue for Co-ordination | | | IS |
| J | 1/2/16 | Issue for DA | | | CHS |
| I | 27/1/16 | For Coordination | | | CHS |
| H | 12/1/16 | For Coordination | | | CHS |
| REVISION | DATE | DESCRIPTION | | | BY |


SYDNEY
Level 5, 70 King Street
Sydney NSW 2000 Australia
T +61 2 9251 7077
F +61 2 9251 7072
E fjmt@fjmt.com.au
W www.fjmt.com.au

NOMINATED ARCHITECT: RICHARD FRANCIS-JONES (REG NO 5301)

85 Harrington Street
The Rocks
GOLDEN AGE & HANNAS THE ROCKS

SCALE 1:200 @ A2	PROJECT CODE
DATE 11/9/15	GA85H
SHEET NO. DA-2012	REVISION P

For Approval

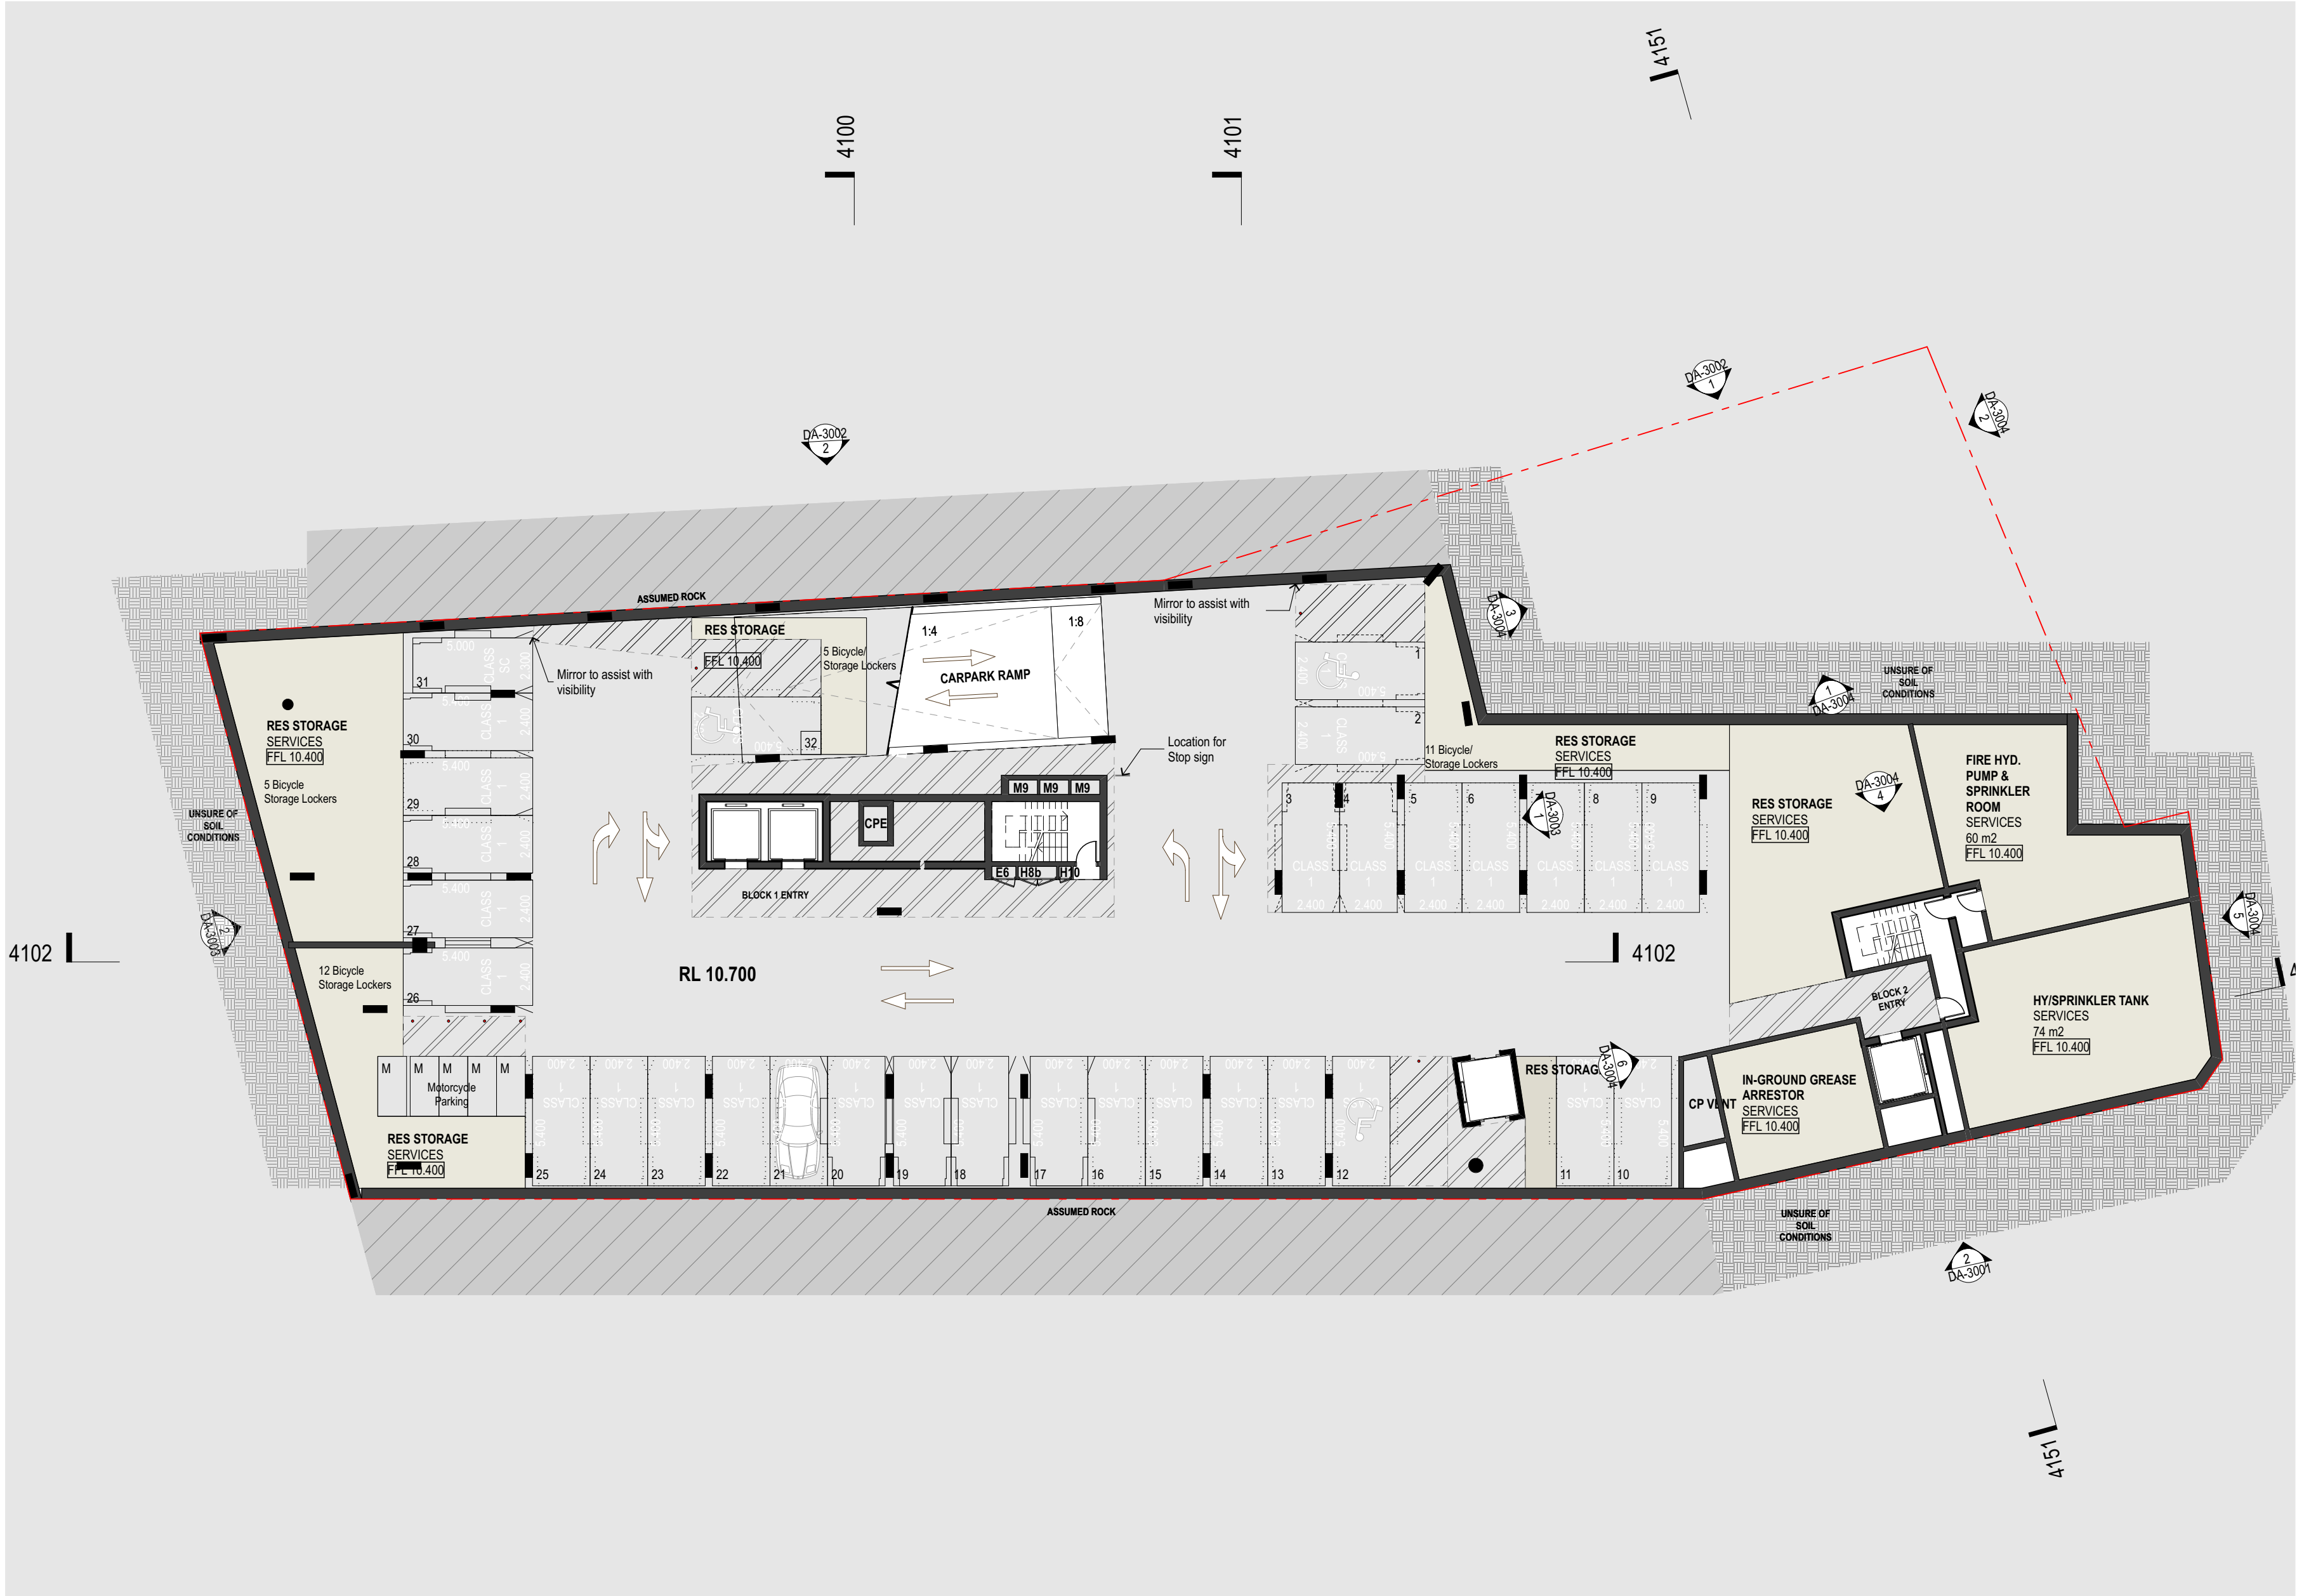

OTHER
5 MOTORBIKE SPACES
37 BICYCLE SPACES