



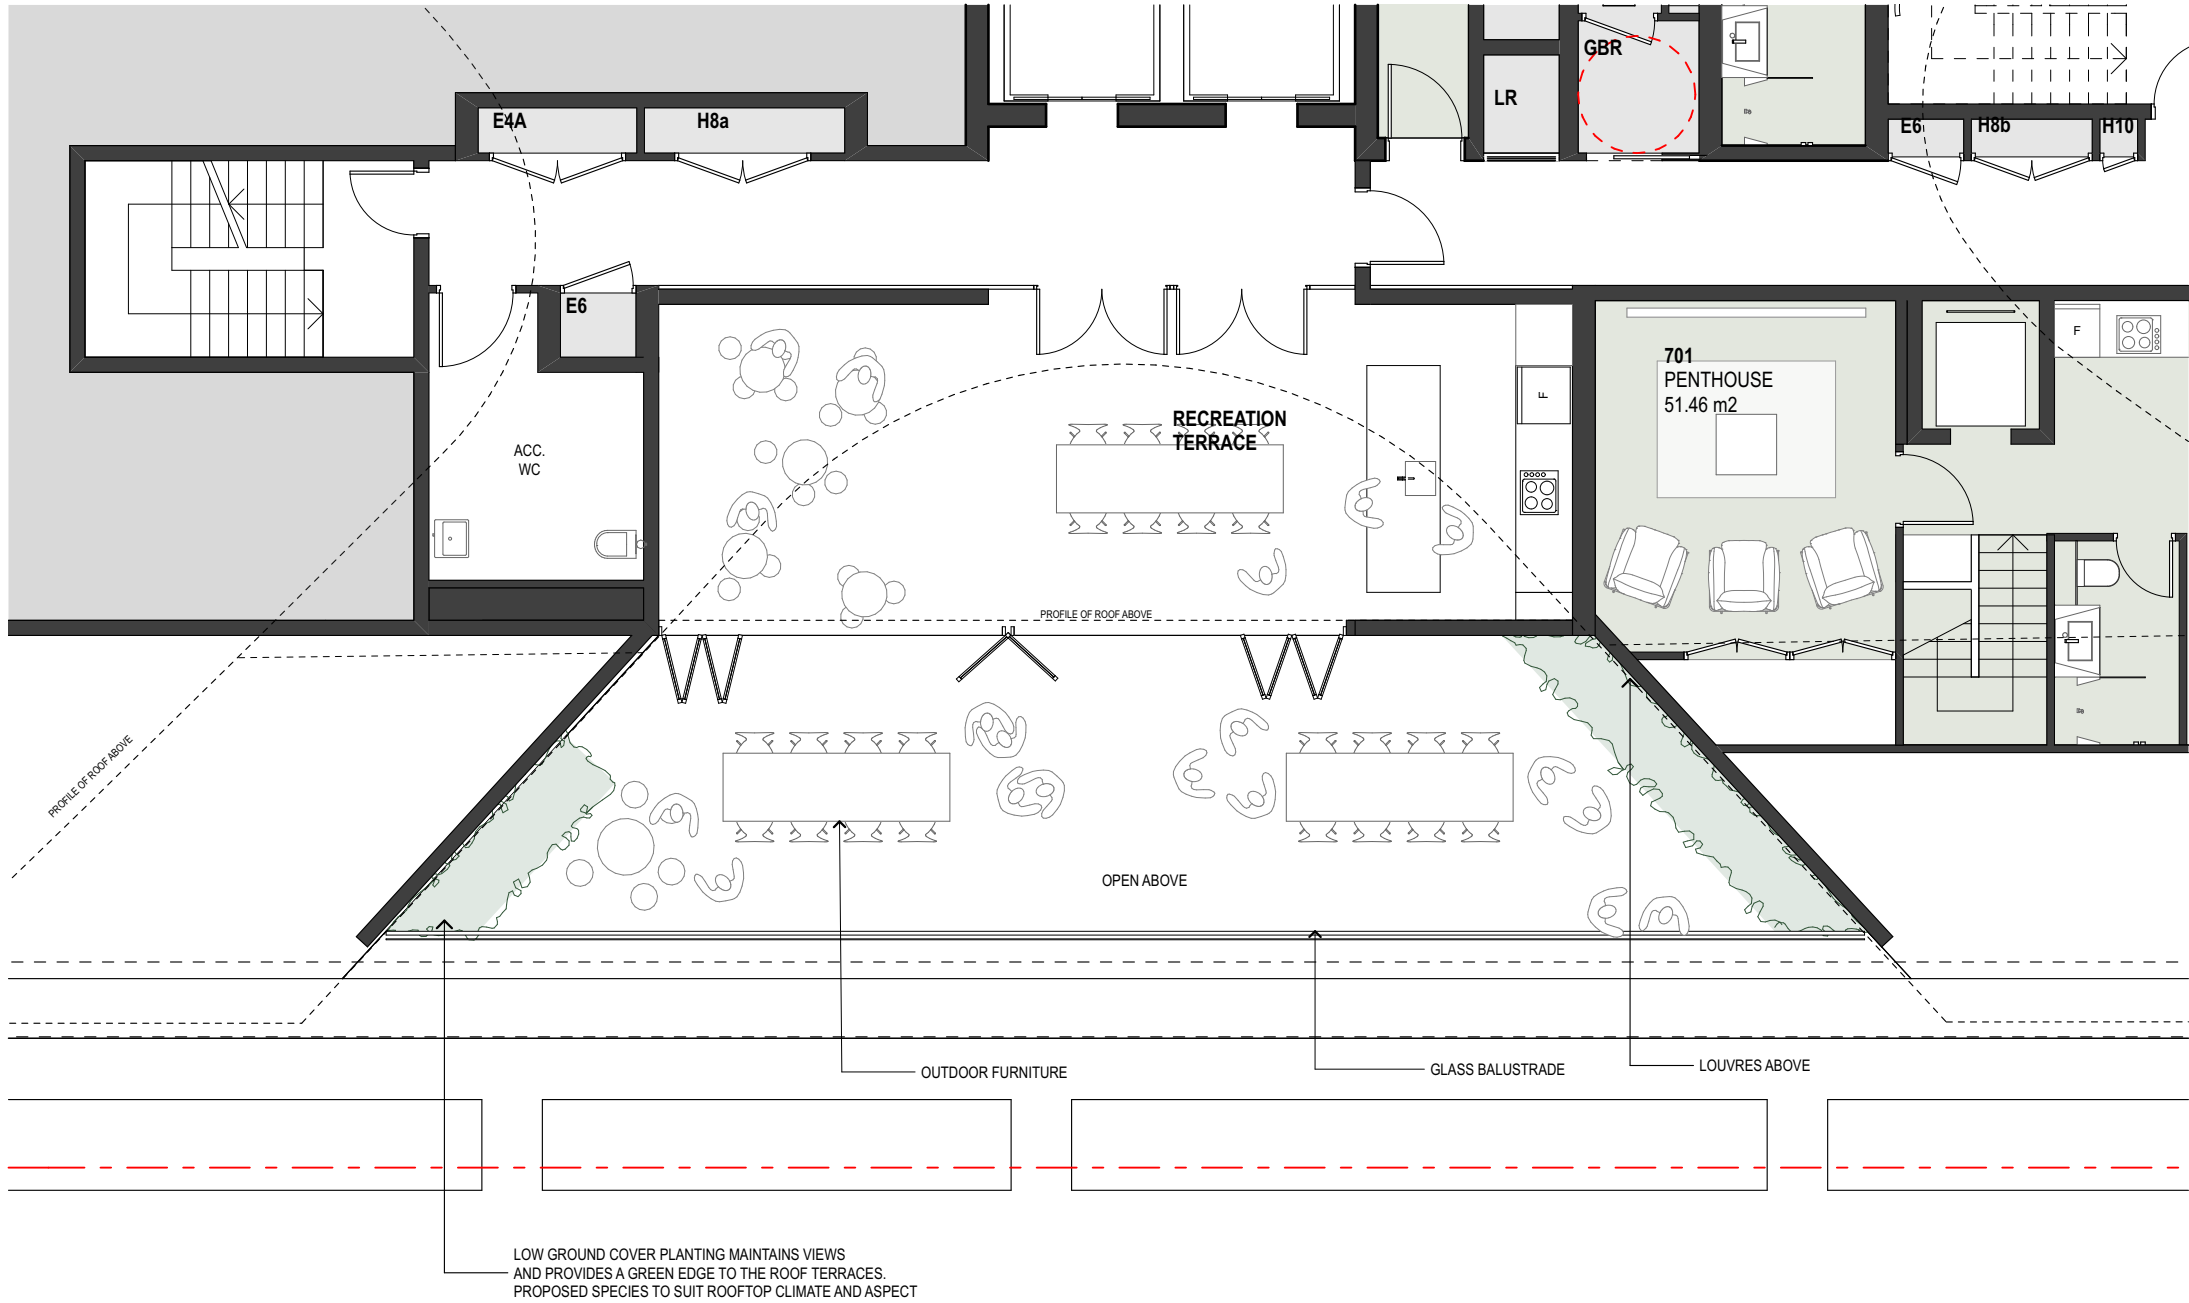

1 PLAN Communal Terrace
1:100

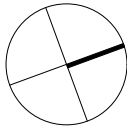

- GENERAL NOTES**
- ALL DIMENSIONS AND EXISTING CONDITIONS SHALL BE CHECKED AND VERIFIED BY THE CONTRACTOR BEFORE PROCEEDING WITH THE WORK
 - ALL LEVELS RELATIVE TO 'AUSTRALIAN HEIGHT DATUM'
 - DO NOT SCALE DRAWINGS. USE FIGURED DIMENSIONS ONLY

KEYPLAN

EXTERNAL WORKS FINISHES LEGEND

- | | |
|--------------|--|
| CB | Existing Clay Brick Paving to be protected / reinstated reuse exist paving where possible |
| B1 | Bluestone paving (ref The Rocks Public Domain Manual - SHFA Draft Jan 2016) |
| S1 | Sandstone paving (ref The Rocks Public Domain Manual - SHFA Draft Jan 2016) |
| PAV1 | Bluestone paving 800x400 Natural Stone Units – Sandblasted finish |
| PAV2 | Natural Stone Setts 100x100 – Bluestone colour with split face finish |
| PAV3 | Natural Stone Stairs: 150x350 Units – Granite to match Sandstone colour with exfoliated finish |
| PAV4 | Stone paving 800x400 – Granite to match Sandstone colour with exfoliated finish |
| GRD1 | Grated Drain 200 wide |
| BAL1 | Balustrade to penthouse rooftop terraces |
| BNCH1 | Timber bench seat (Cumberland Place) |
| BYRK1 | Bicycle parking custom Stainless steel curved |
| HR1 | Stainless Steel handrail |
| MPB1 | Mass planting Bed on grade |
| MPB2 | Mass planting in raised planter box over structure |
| RW1 | Sandstone clad wall/raised planter–Syd Sandstone unit size varies |
| RW2 | Raised planter wall - cladding to match architectural finishes |

CODES

- | | |
|--------------|---------------------------------|
| EX RL | Existing Relative Level |
| FFL | Finished Floor Level (internal) |
| RL | Relative Level |
| SSL | Structural Slab Level |
| TK | Top of kerb Level (Survey) |

01 8/8/17 DA Submission EG

REVISION	DATE	DESCRIPTION	BY
----------	------	-------------	----

fjmt
francis-jones morehen thorp

SYDNEY
Level 5, 70 King Street
Sydney NSW 2000 Australia
T +61 2 9251 7077
F +61 2 9251 7072
E fjmt@fjmt.com.au
W www.fjmt.com.au

NOMINATED ARCHITECT: RICHARD FRANCIS-JONES (REG NO 5301)

PROJECT

85 Harrington Street
The Rocks
GOLDEN AGE & HANNAS THE ROCKS

TITLE
**Landscape
Communal Terrace**

SCALE 1:100 @ A2	PROJECT CODE
DATE 06-08-15	GA85H
SHEET NO. DA-8007	REVISION 01

For Approval