


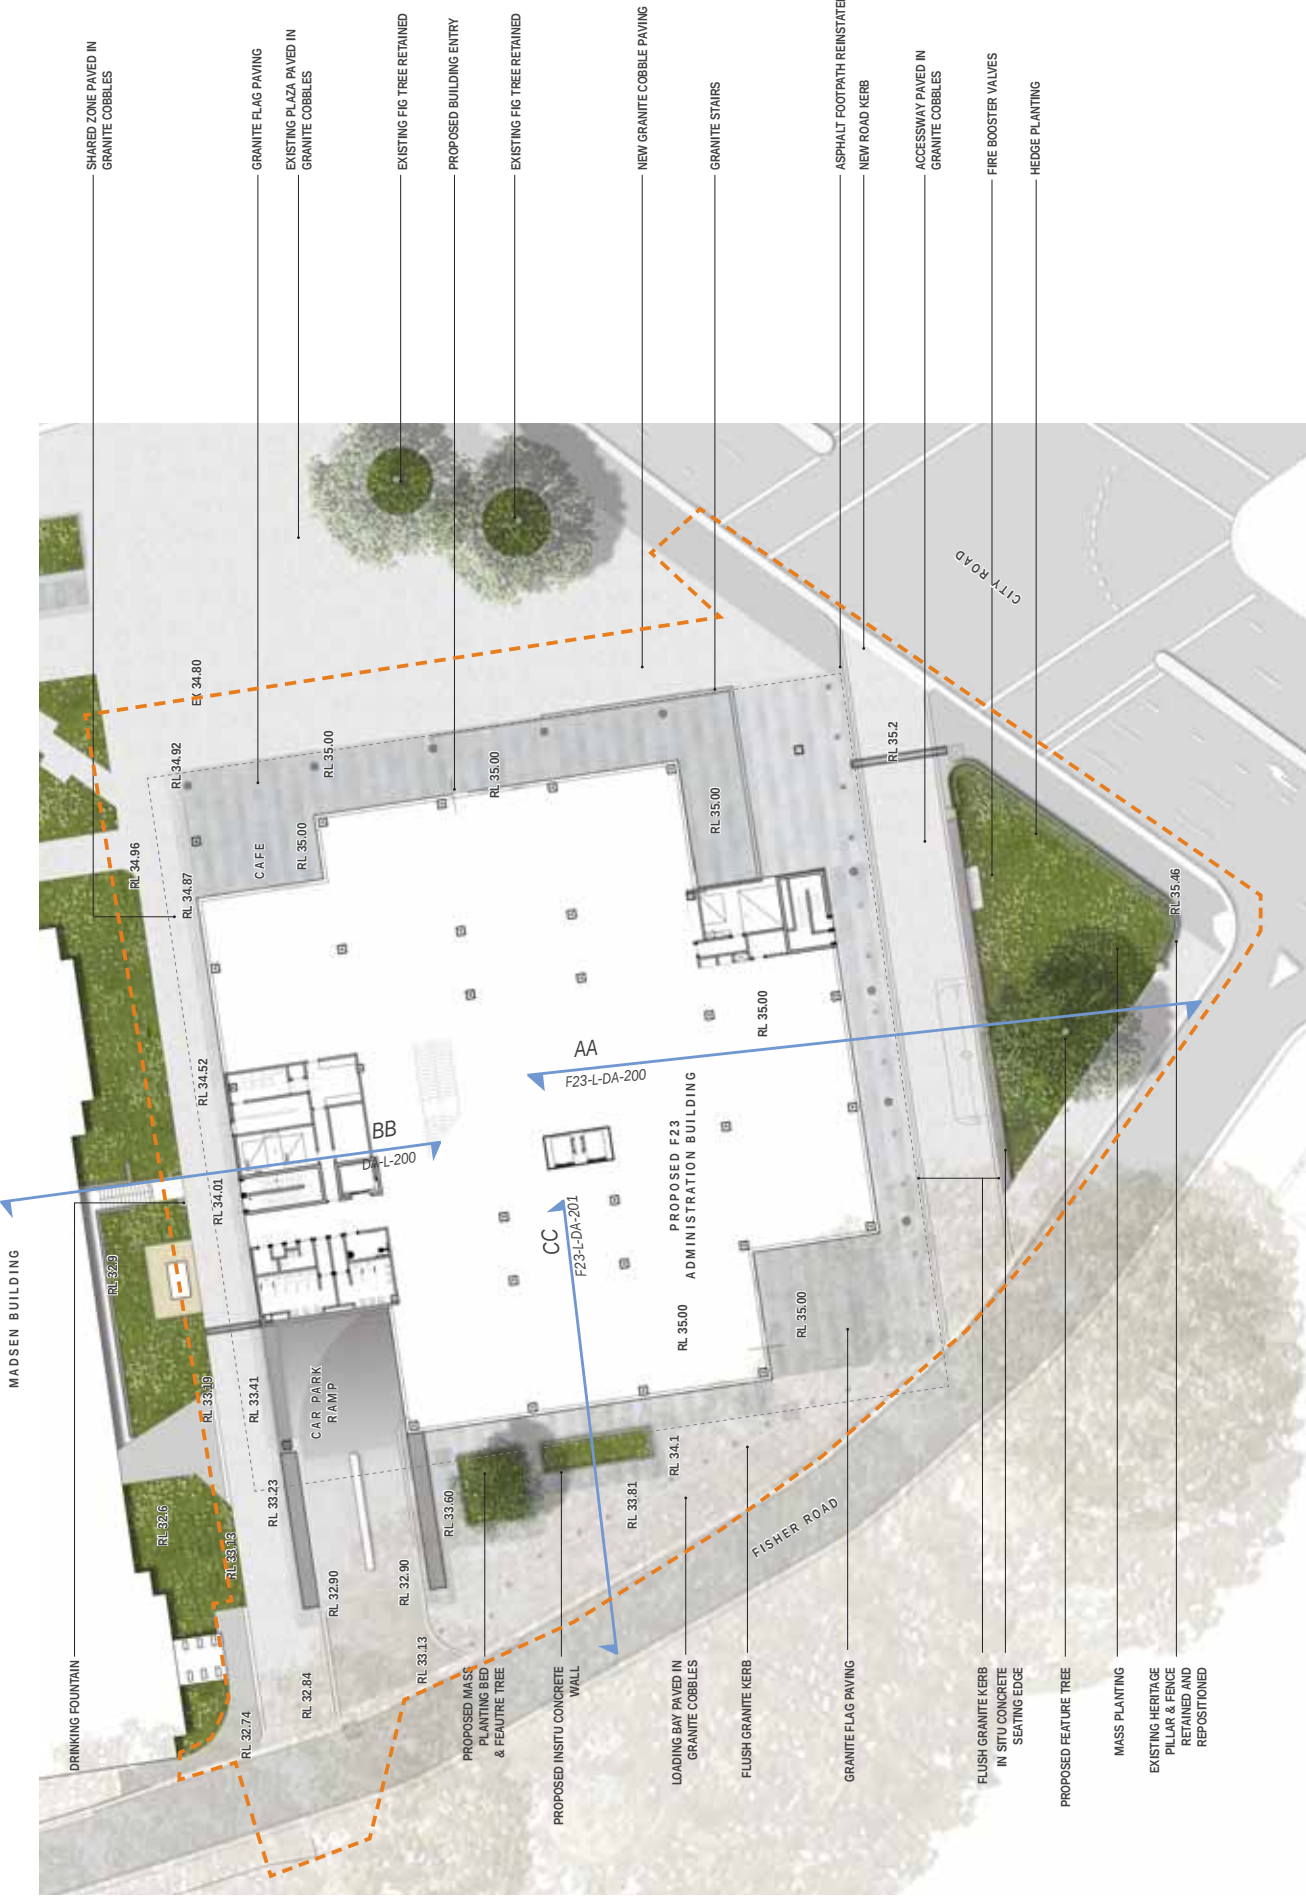



LEGEND

- EXISTING TREES RETAINED
- EXISTING TREES REMOVED

NOTE: REFER TO AIA PREPARED BY TREE IQ

REV	DATE	REASON	REV	DATE	REASON
01	15.12.15	CD REVIEW	02	15.12.15	CD REVIEW
03	17.03.16	LANDSCAPE APPLICATION	04	17.03.16	LANDSCAPE APPLICATION
05	18.03.16	LANDSCAPE APPLICATION	06	18.03.16	LANDSCAPE APPLICATION