

Plan of:

Hillview Quarry Site Layout SSD-70557215

Figure:

Q12

Version/  
Date:

V0 27/03/2025

Our Ref:

1195\_HV\_SEARs\_Q12\_V0\_F1

Location:

67 Maytoms Lane, Booral, NSW

Council:

Mid-Coast Council

Tenure:

N/A

Client:

Coastwide Materials Pty Limited

Source:

Aerial November 2014 and Google Satellite via QGIS.

Survey:

NSW Clip & Ship cadastral. Property Boundary via ADWJ.

Projection:

GDA2020 EPSG:7856

Contour Interval:

N/A

Plan By:

SK

Project Manager:

GT

N

0

100

200

300

400

500 m

environmental compliance solutions and laboratories

This figure may be based on third party data which has not been verified by vgt and may not be to scale. Unless expressly agreed otherwise, this figure is intended as a guide only and vgt does not warrant its accuracy.

Legend

Cadastral

Property Boundary

Project Boundary

VGT Environmental Compliance Solutions Pty Ltd

4/30 Glenwood Drive, Thornton NSW 2322

PO Box 2335, Greenhills NSW 2323

ph: (02) 4028 6412



email: mail@vgt.com.au

www.vgt.com.au

ABN: 26 621 943 888



Plan of:	Hillview Quarry SEARs - Stage One	Location:	Off Maytoms Lane, Booral, NSW	Source:	Client provided aerial and existing survey November 2014. NSW Clip & Ship cadastral.	Plan By:	SK
Figure:	ONE	Council:	MidCoast Council	Survey:	Photomapping November 2014	Project Manager:	GT
Version/Date:	V3 21/01/2025	Tenure:	N/A	Projection:	GDA2020 EPSG:7856		
Our Ref:	1195_HV_SEARs_Q03_V3_F1	Client:	Coastwide Materials Pty Limited	Contour Interval:	5m		

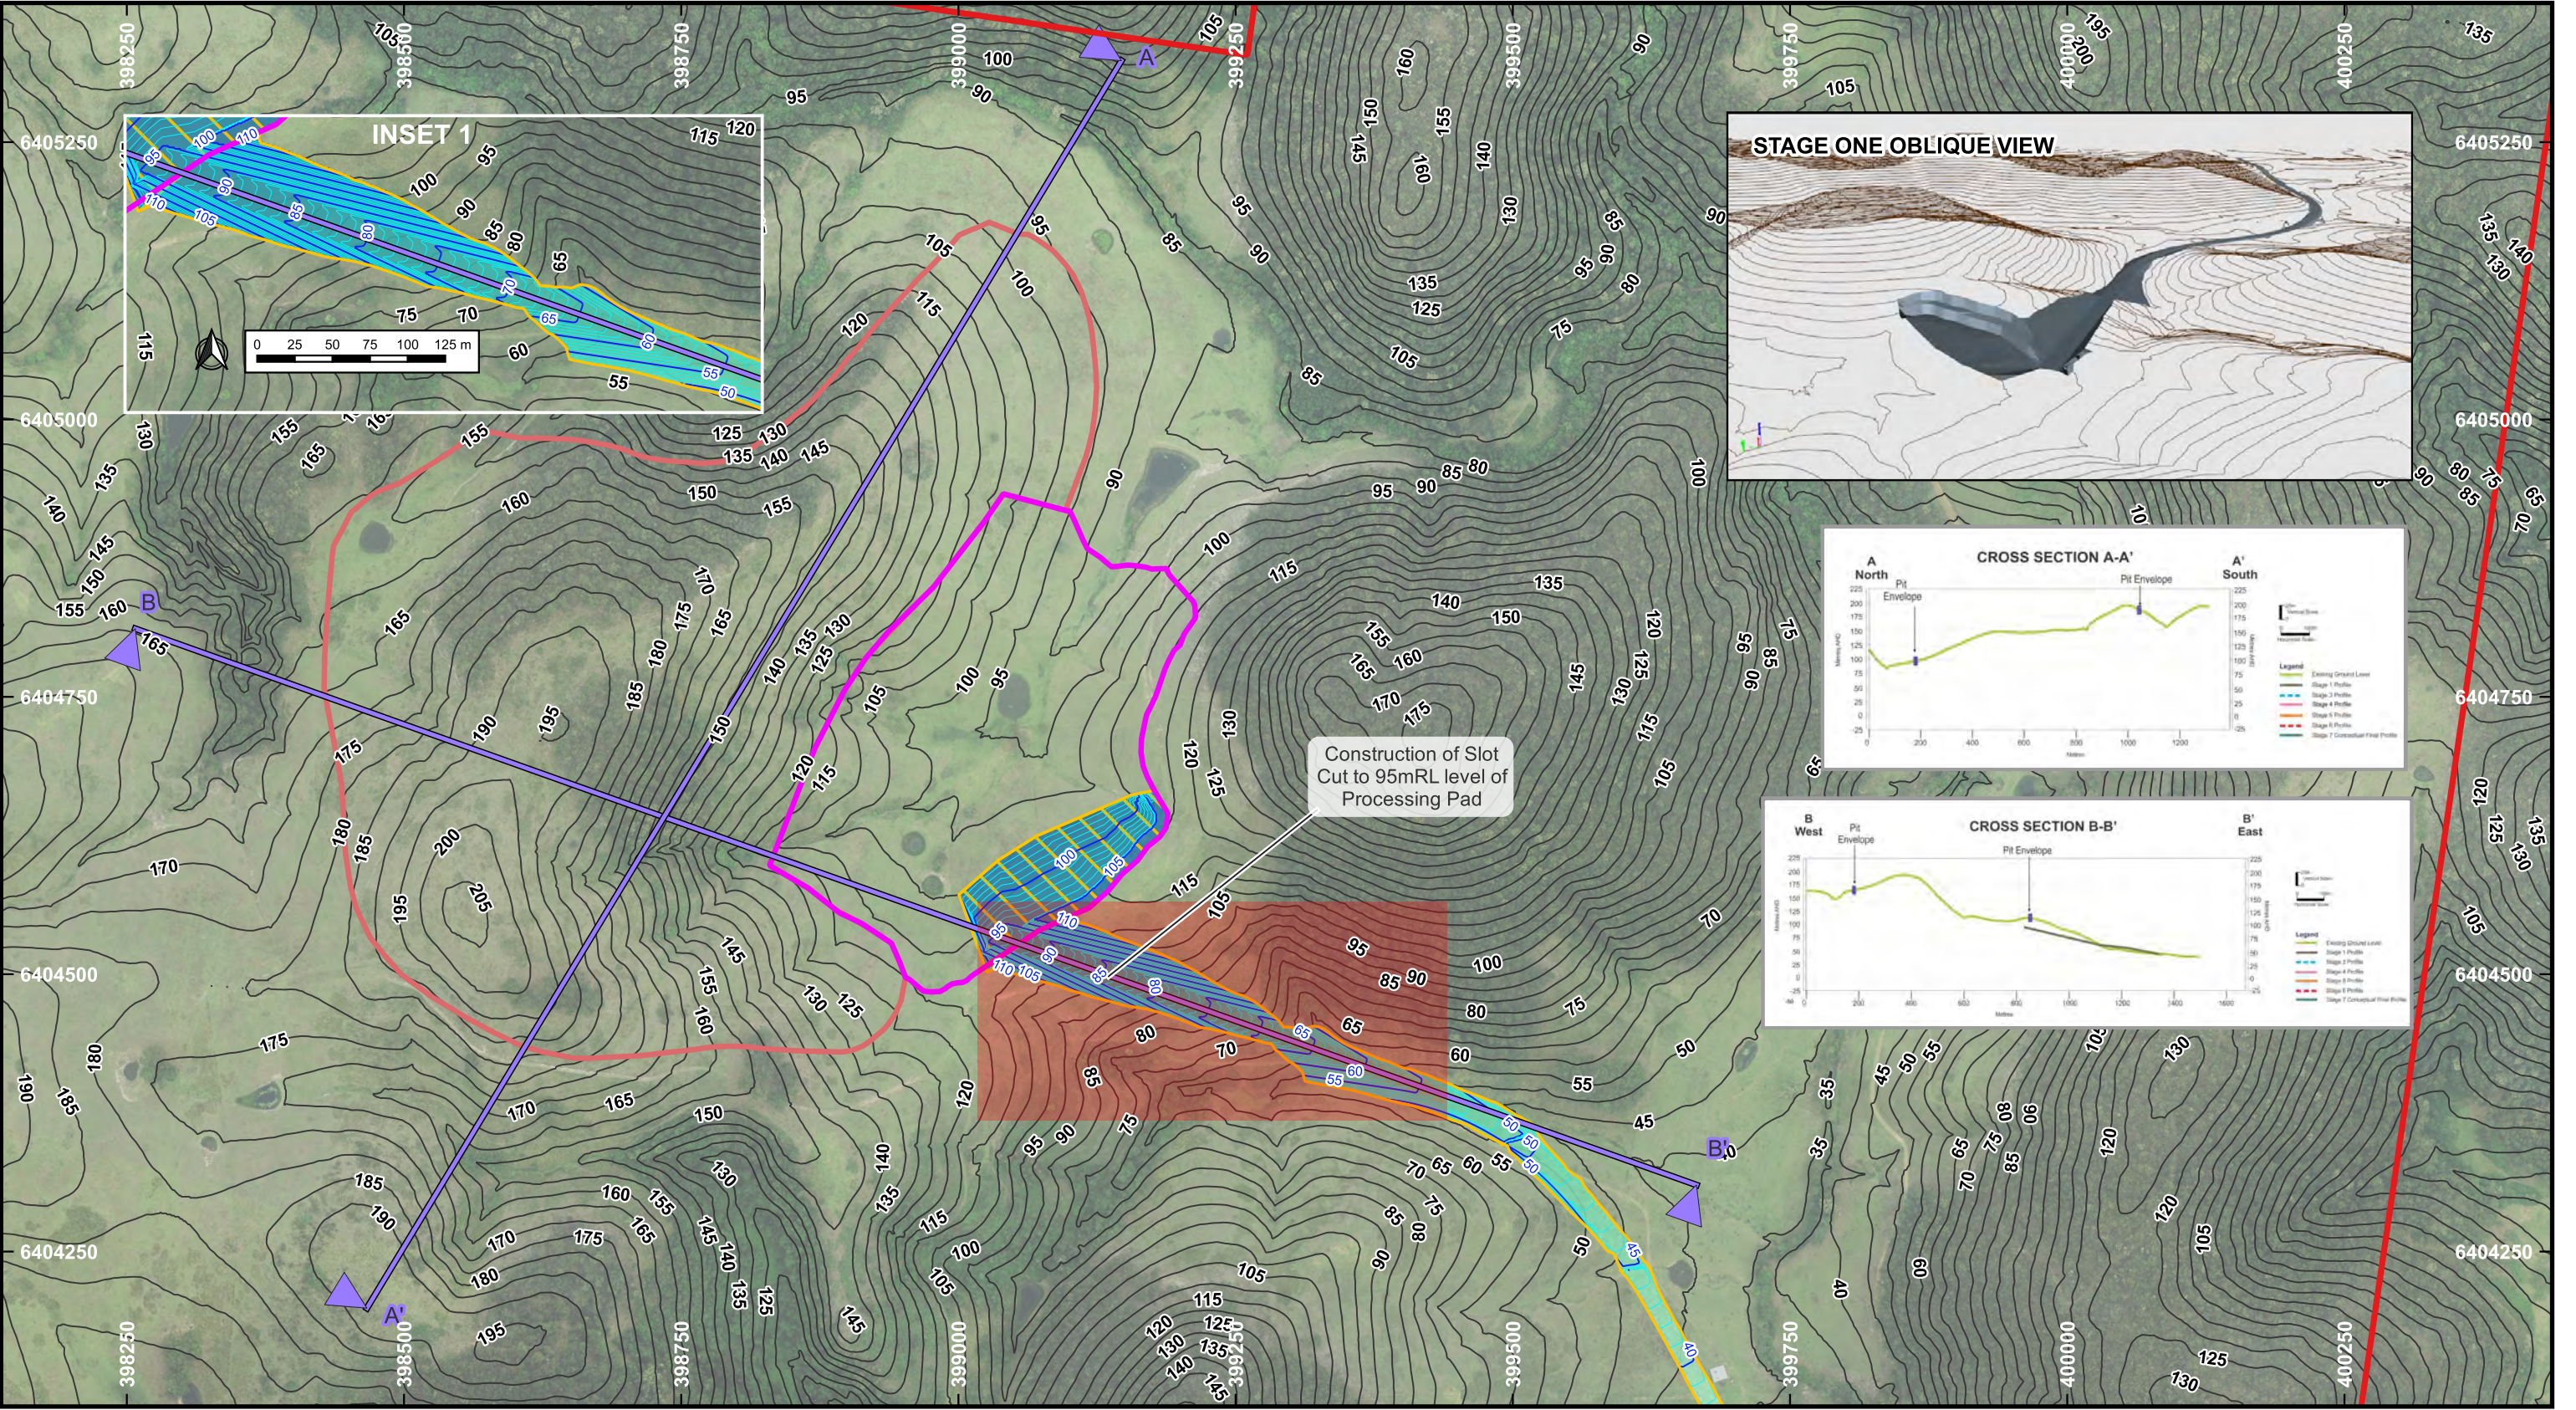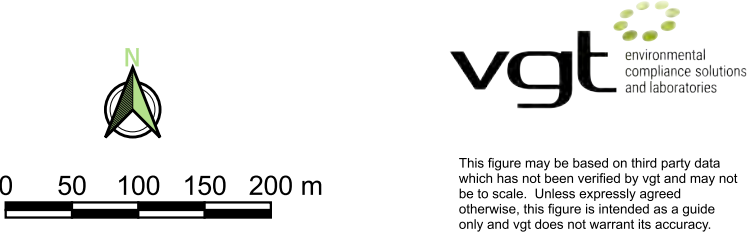

Legend

Site Boundary

Existing Contours

5m

Cross-Section

Initial Processing Pad

Proposed Processing Pad Boundary

Proposed Quarry Boundary

Stage One Boundary

Elevation Model

190.687mRL  
21.194mRL




Development Contours

5m

1m




Plan of:	Hillview Quarry SEARs - Stage Two	Location:	Off Maytoms Lane, Booral, NSW	Source:	Client provided aerial and existing survey November 2014. NSW Clip & Ship cadastral.	Plan By:	SK
Figure:	TWO	Council:	MidCoast Council	Survey:	Photomapping November 2014	Project Manager:	GT
Version/Date:	V3 21/01/2025	Tenure:	N/A	Projection:	GDA2020 EPSG:7856		
Our Ref:	1195_HV_SEARs_Q03_V3_F2	Client:	Coastwide Materials Pty Limited	Contour Interval:	5m		

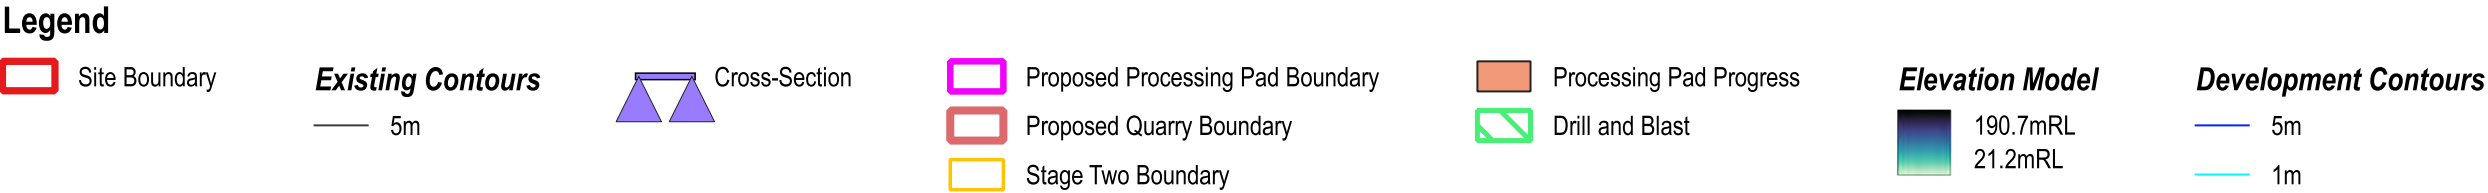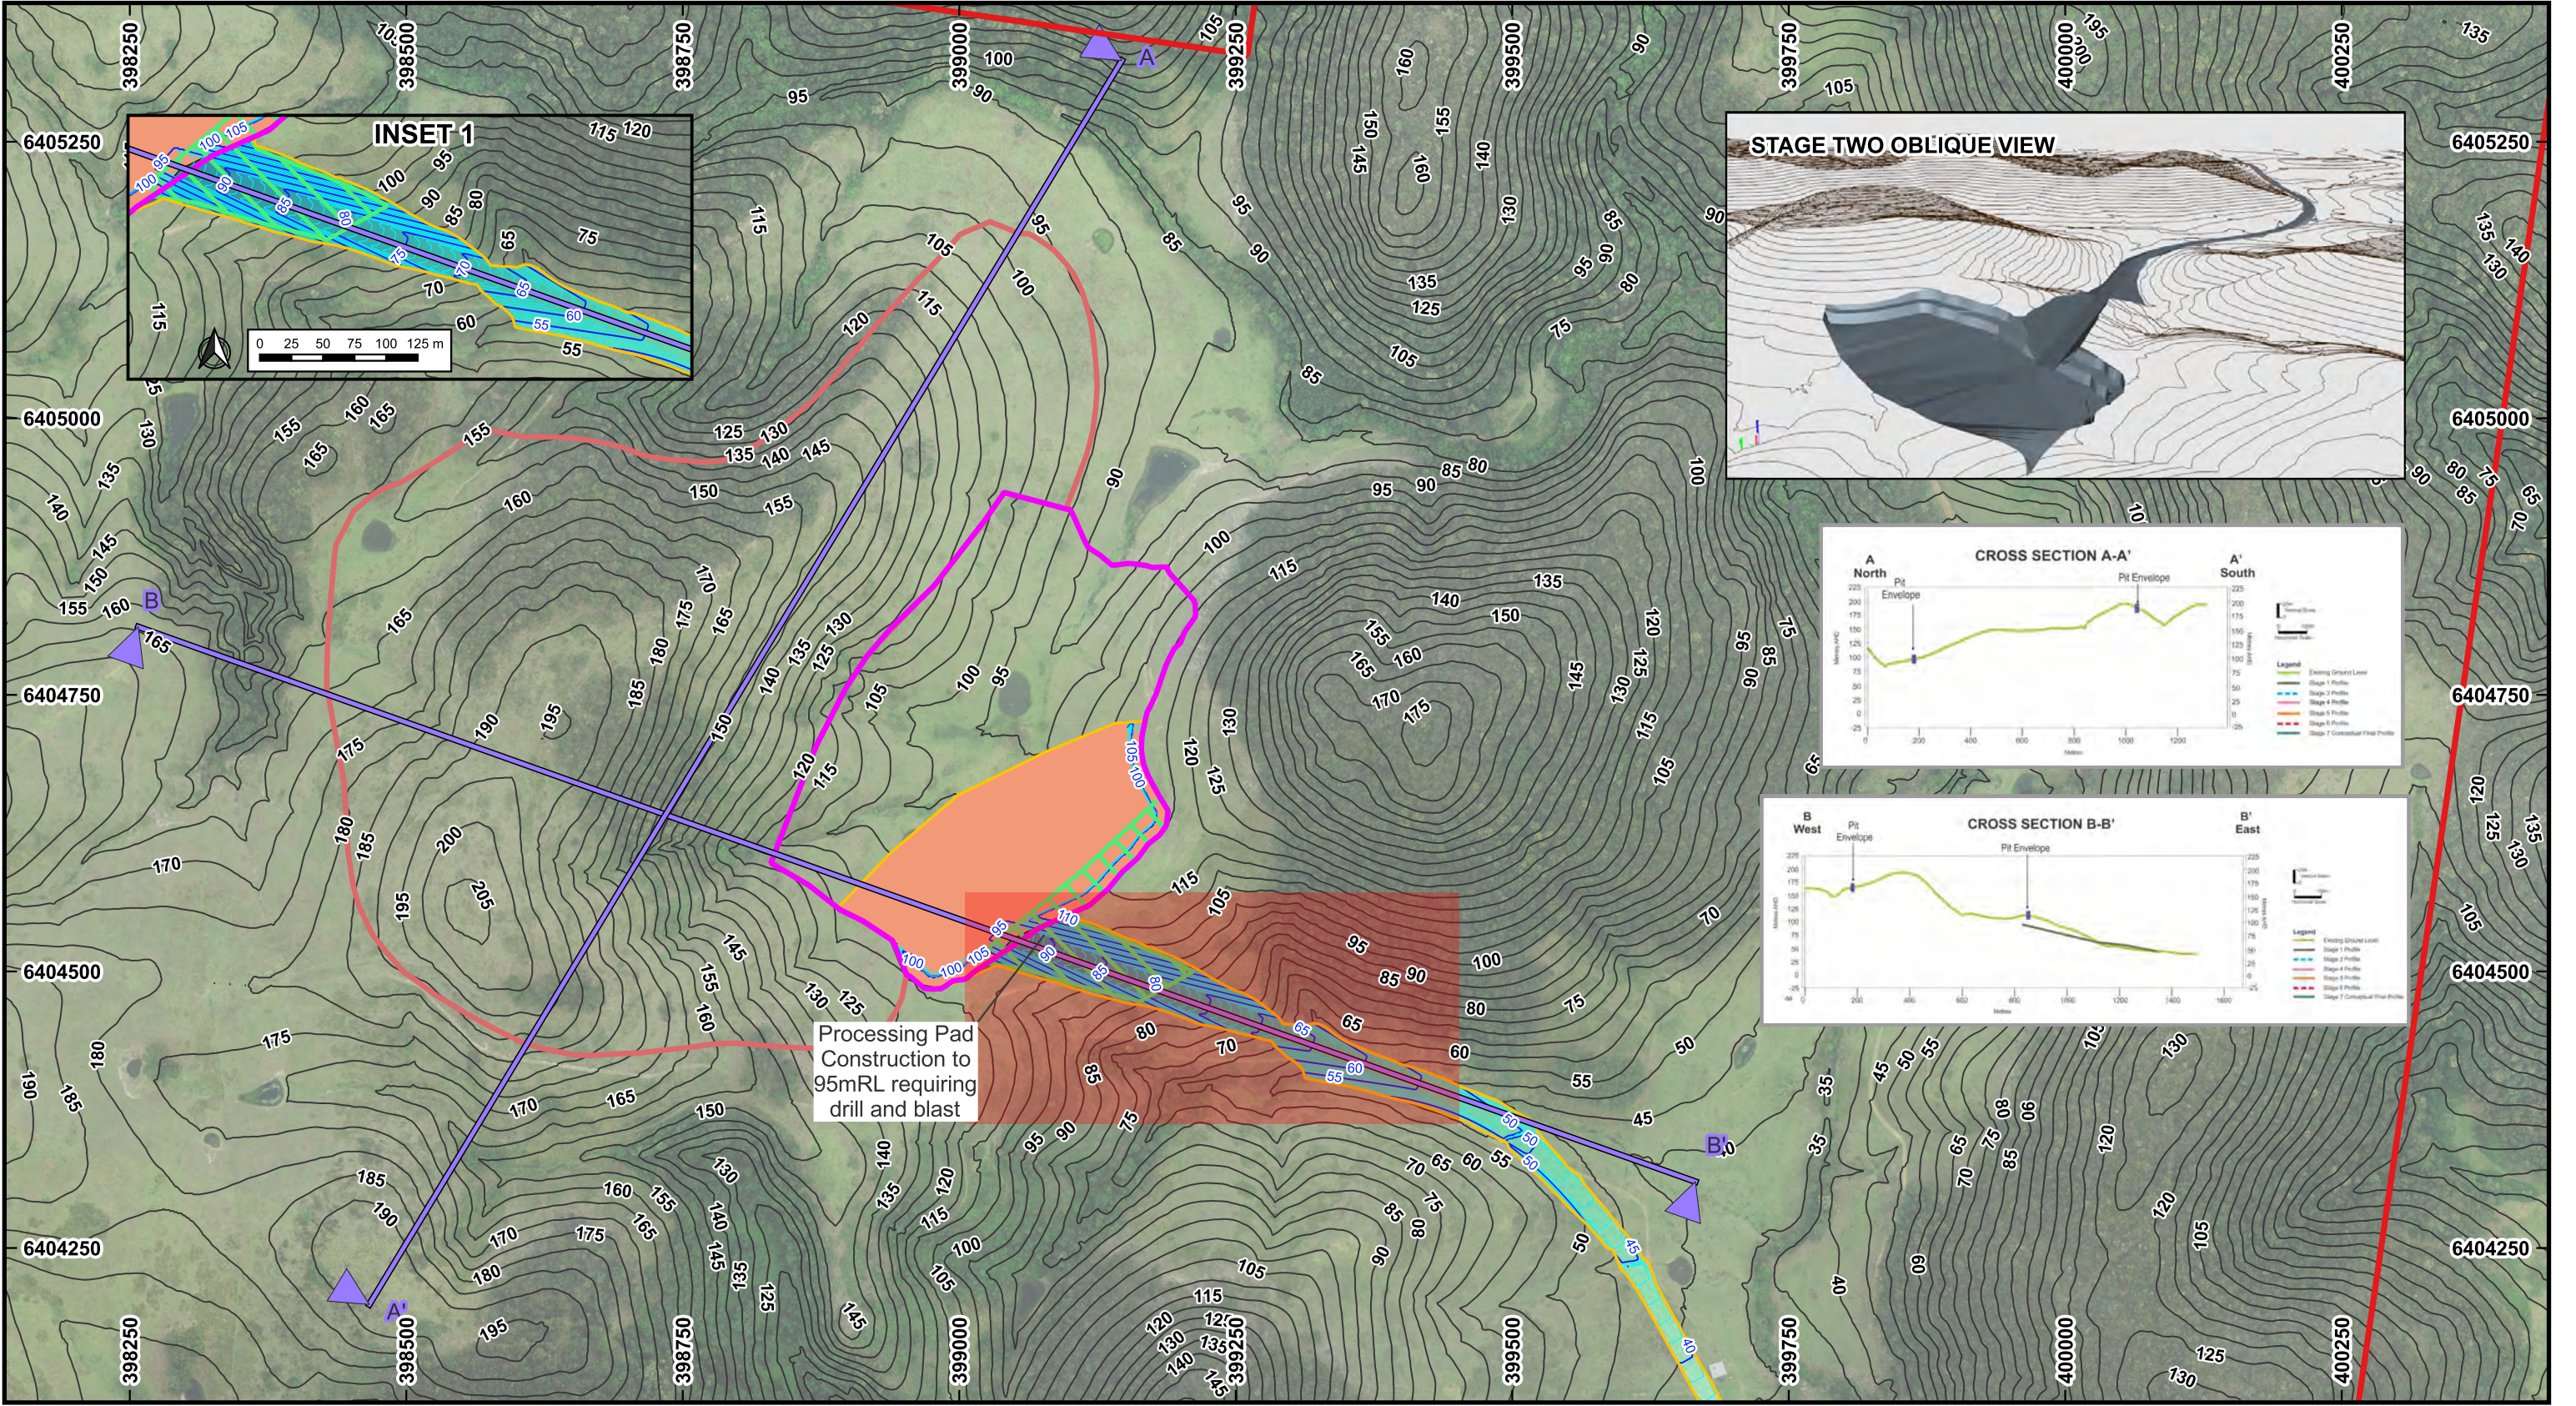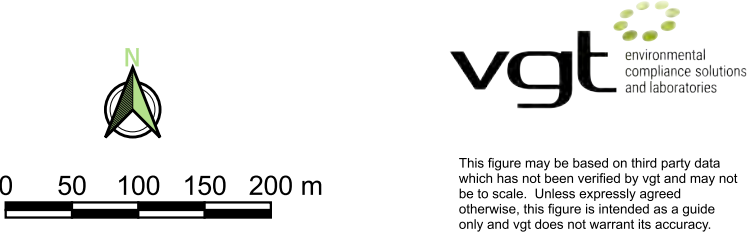




Plan of:	Hillview Quarry SEARs - Stage Three	Location:	Off Maytoms Lane, Booral, NSW	Source:	Client provided aerial and existing survey November 2014. NSW Clip & Ship cadastral.	Plan By:	SK
Figure:	THREE-A	Council:	MidCoast Council	Survey:	Photomapping November 2014	Project Manager:	GT
Version/Date:	V3 22/01/2025	Tenure:	N/A	Projection:	GDA2020 EPSG:7856		
Our Ref:	1195_HV_SEARs_Q04_V3_F3A	Client:	Coastwide Materials Pty Limited	Contour Interval:	5m		

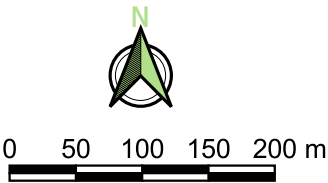

This figure may be based on third party data which has not been verified by vgt and may not be to scale. Unless expressly agreed otherwise, this figure is intended as a guide only and vgt does not warrant its accuracy.

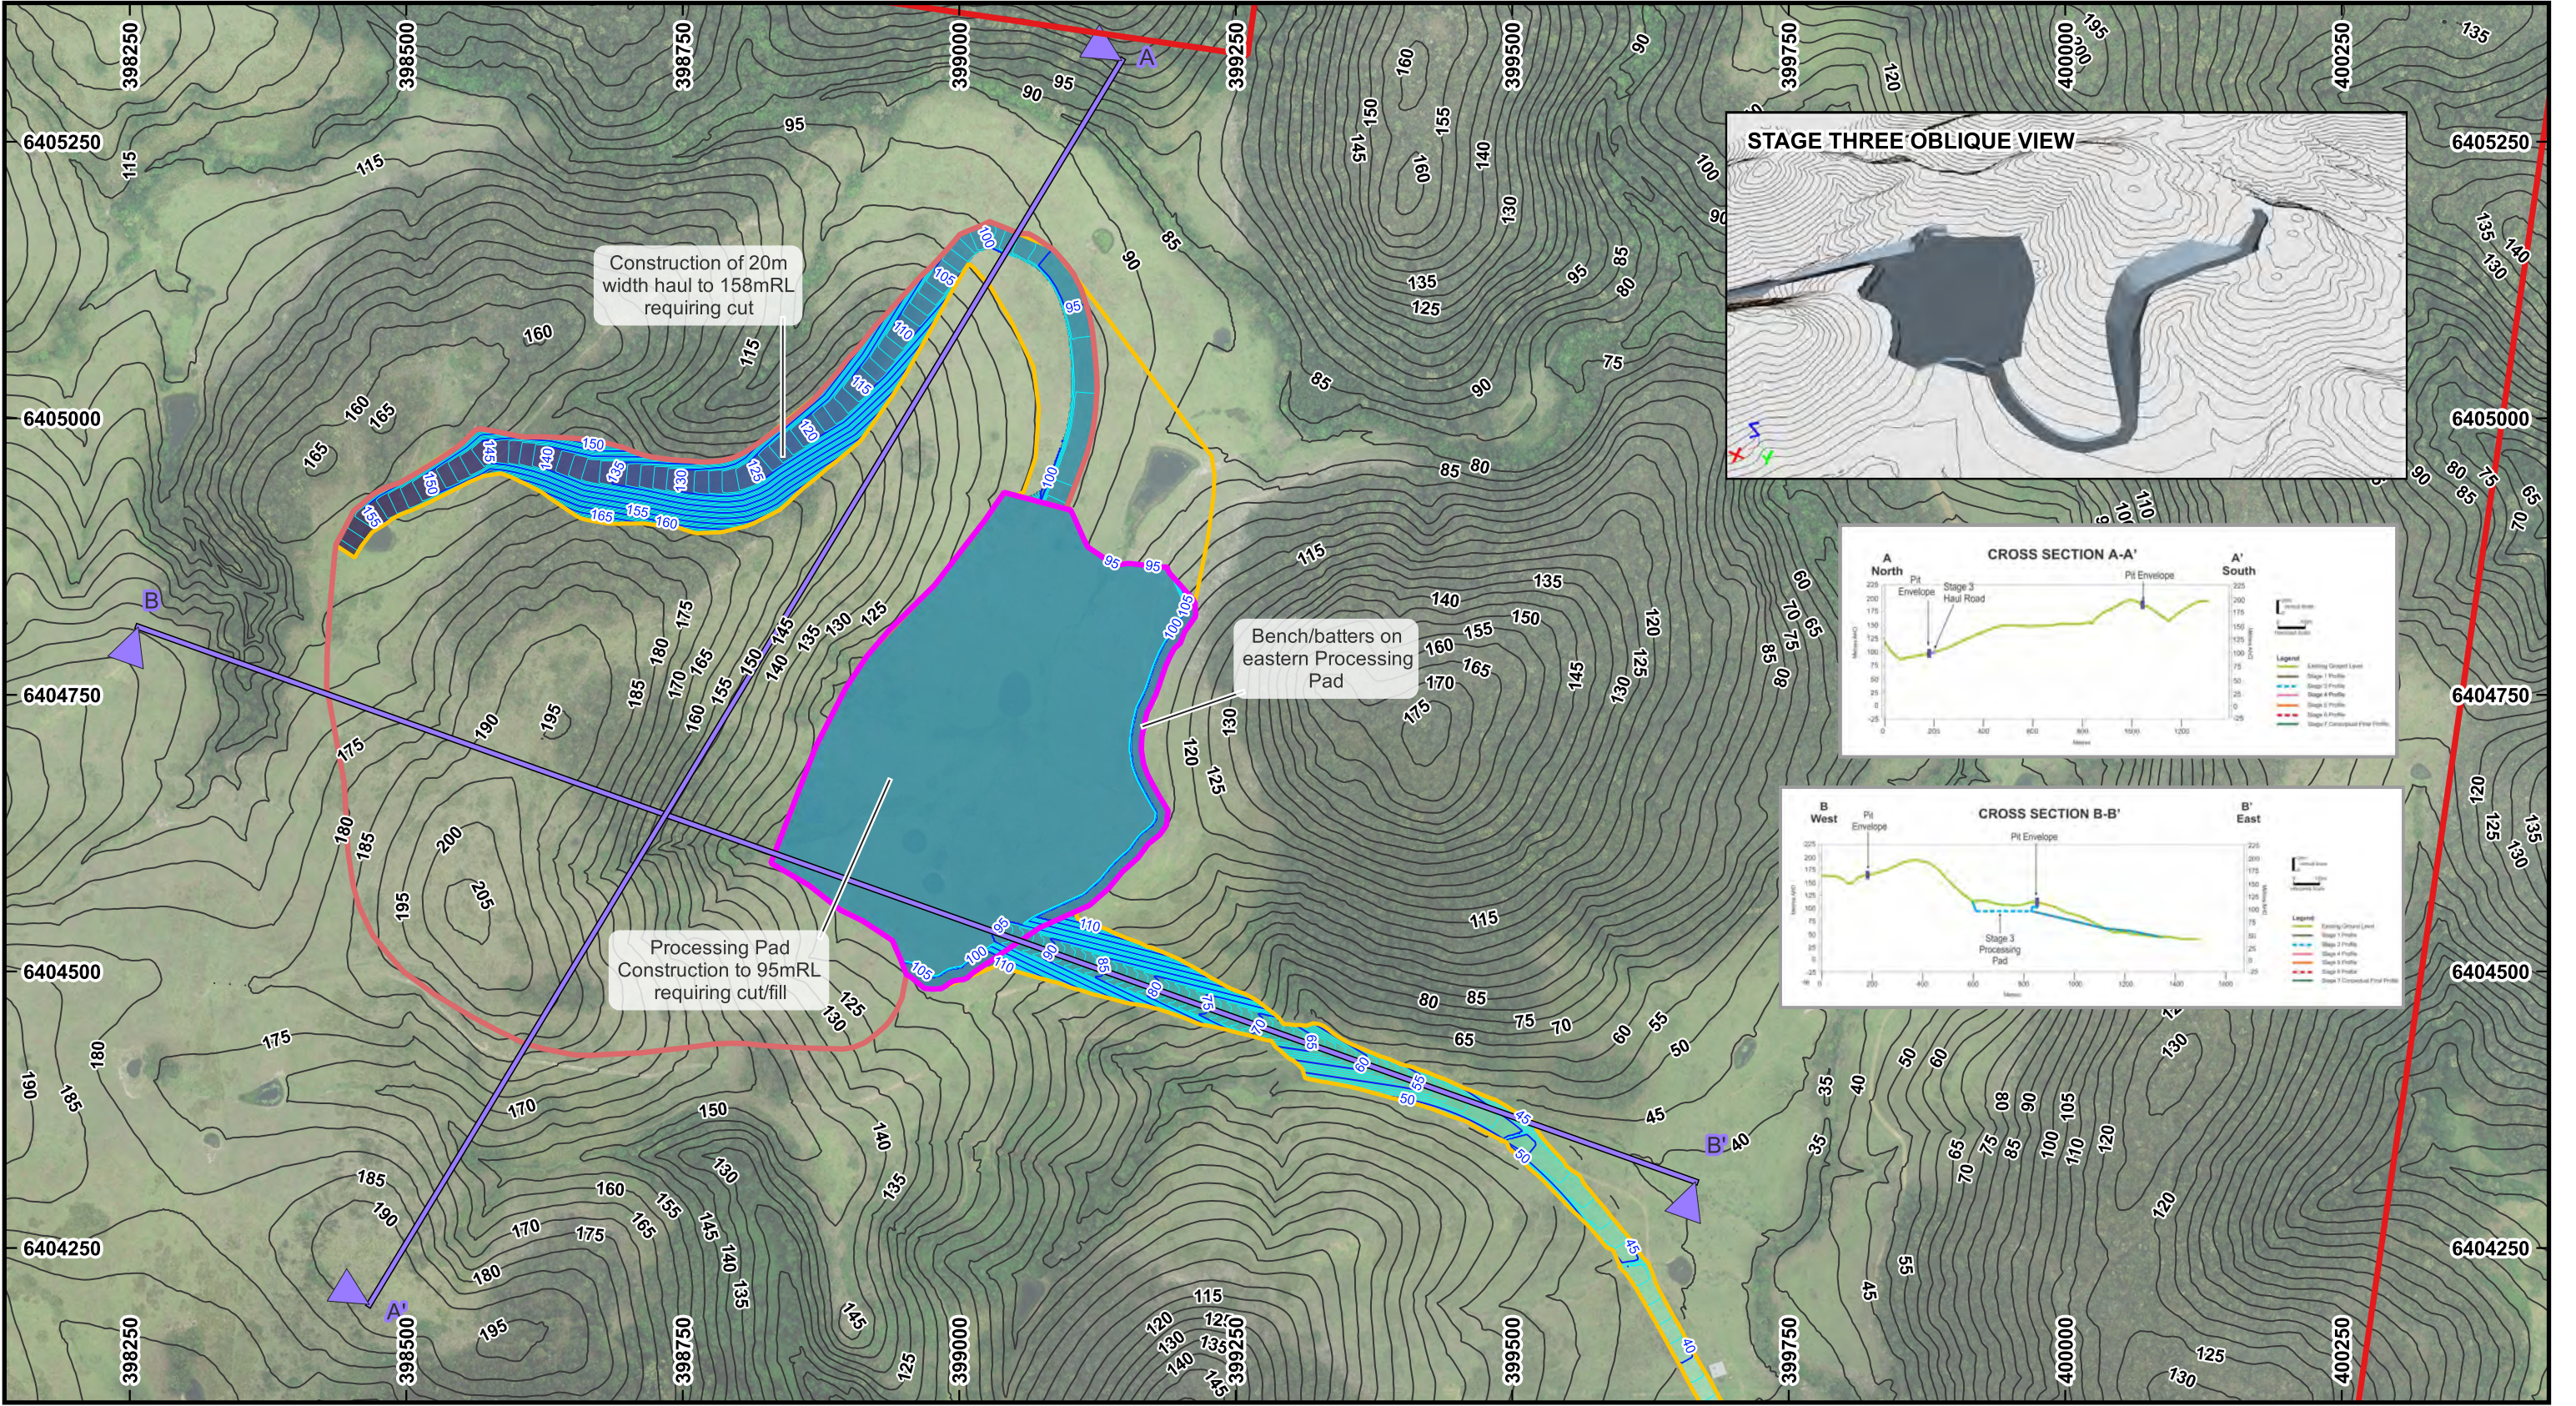

**Legend**

Site Boundary

Existing Contours

5m

Cross-Section

Proposed Processing Pad Boundary

Proposed Quarry Boundary

Stage Three Boundary

Elevation Model

190.7mRL

21.2mRL

Development Contours

5m

1m




VGT Environmental Compliance Solutions Pty Ltd 4/30 Glenwood Drive, Thornton NSW 2322 PO Box 2335, Greenhills NSW 2323 ph: (02) 4028 6412 email: mail@vgt.com.au www.vgt.com.au ABN: 26 621 943 888








Plan of:	Hillview Quarry SEARs - Stage Four	Location:	Off Maytoms Lane, Booral, NSW	Source:	Client provided aerial and existing survey November 2014. NSW Clip & Ship cadastral.	Plan By:	SK/TO
Figure:	FOUR	Council:	MidCoast Council	Survey:	Photomapping November 2014	Project Manager:	GT
Version/Date:	V2 22/01/2025	Tenure:	N/A	Projection:	GDA2020 EPSG:7856		
Our Ref:	1195_HV_SEARs_Q09_V2_F4	Client:	Coastwide Materials Pty Limited	Contour Interval:	5m		

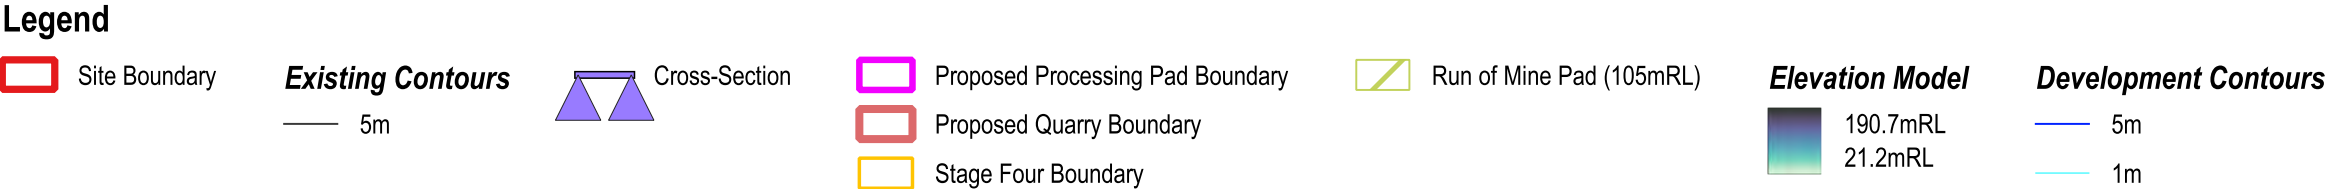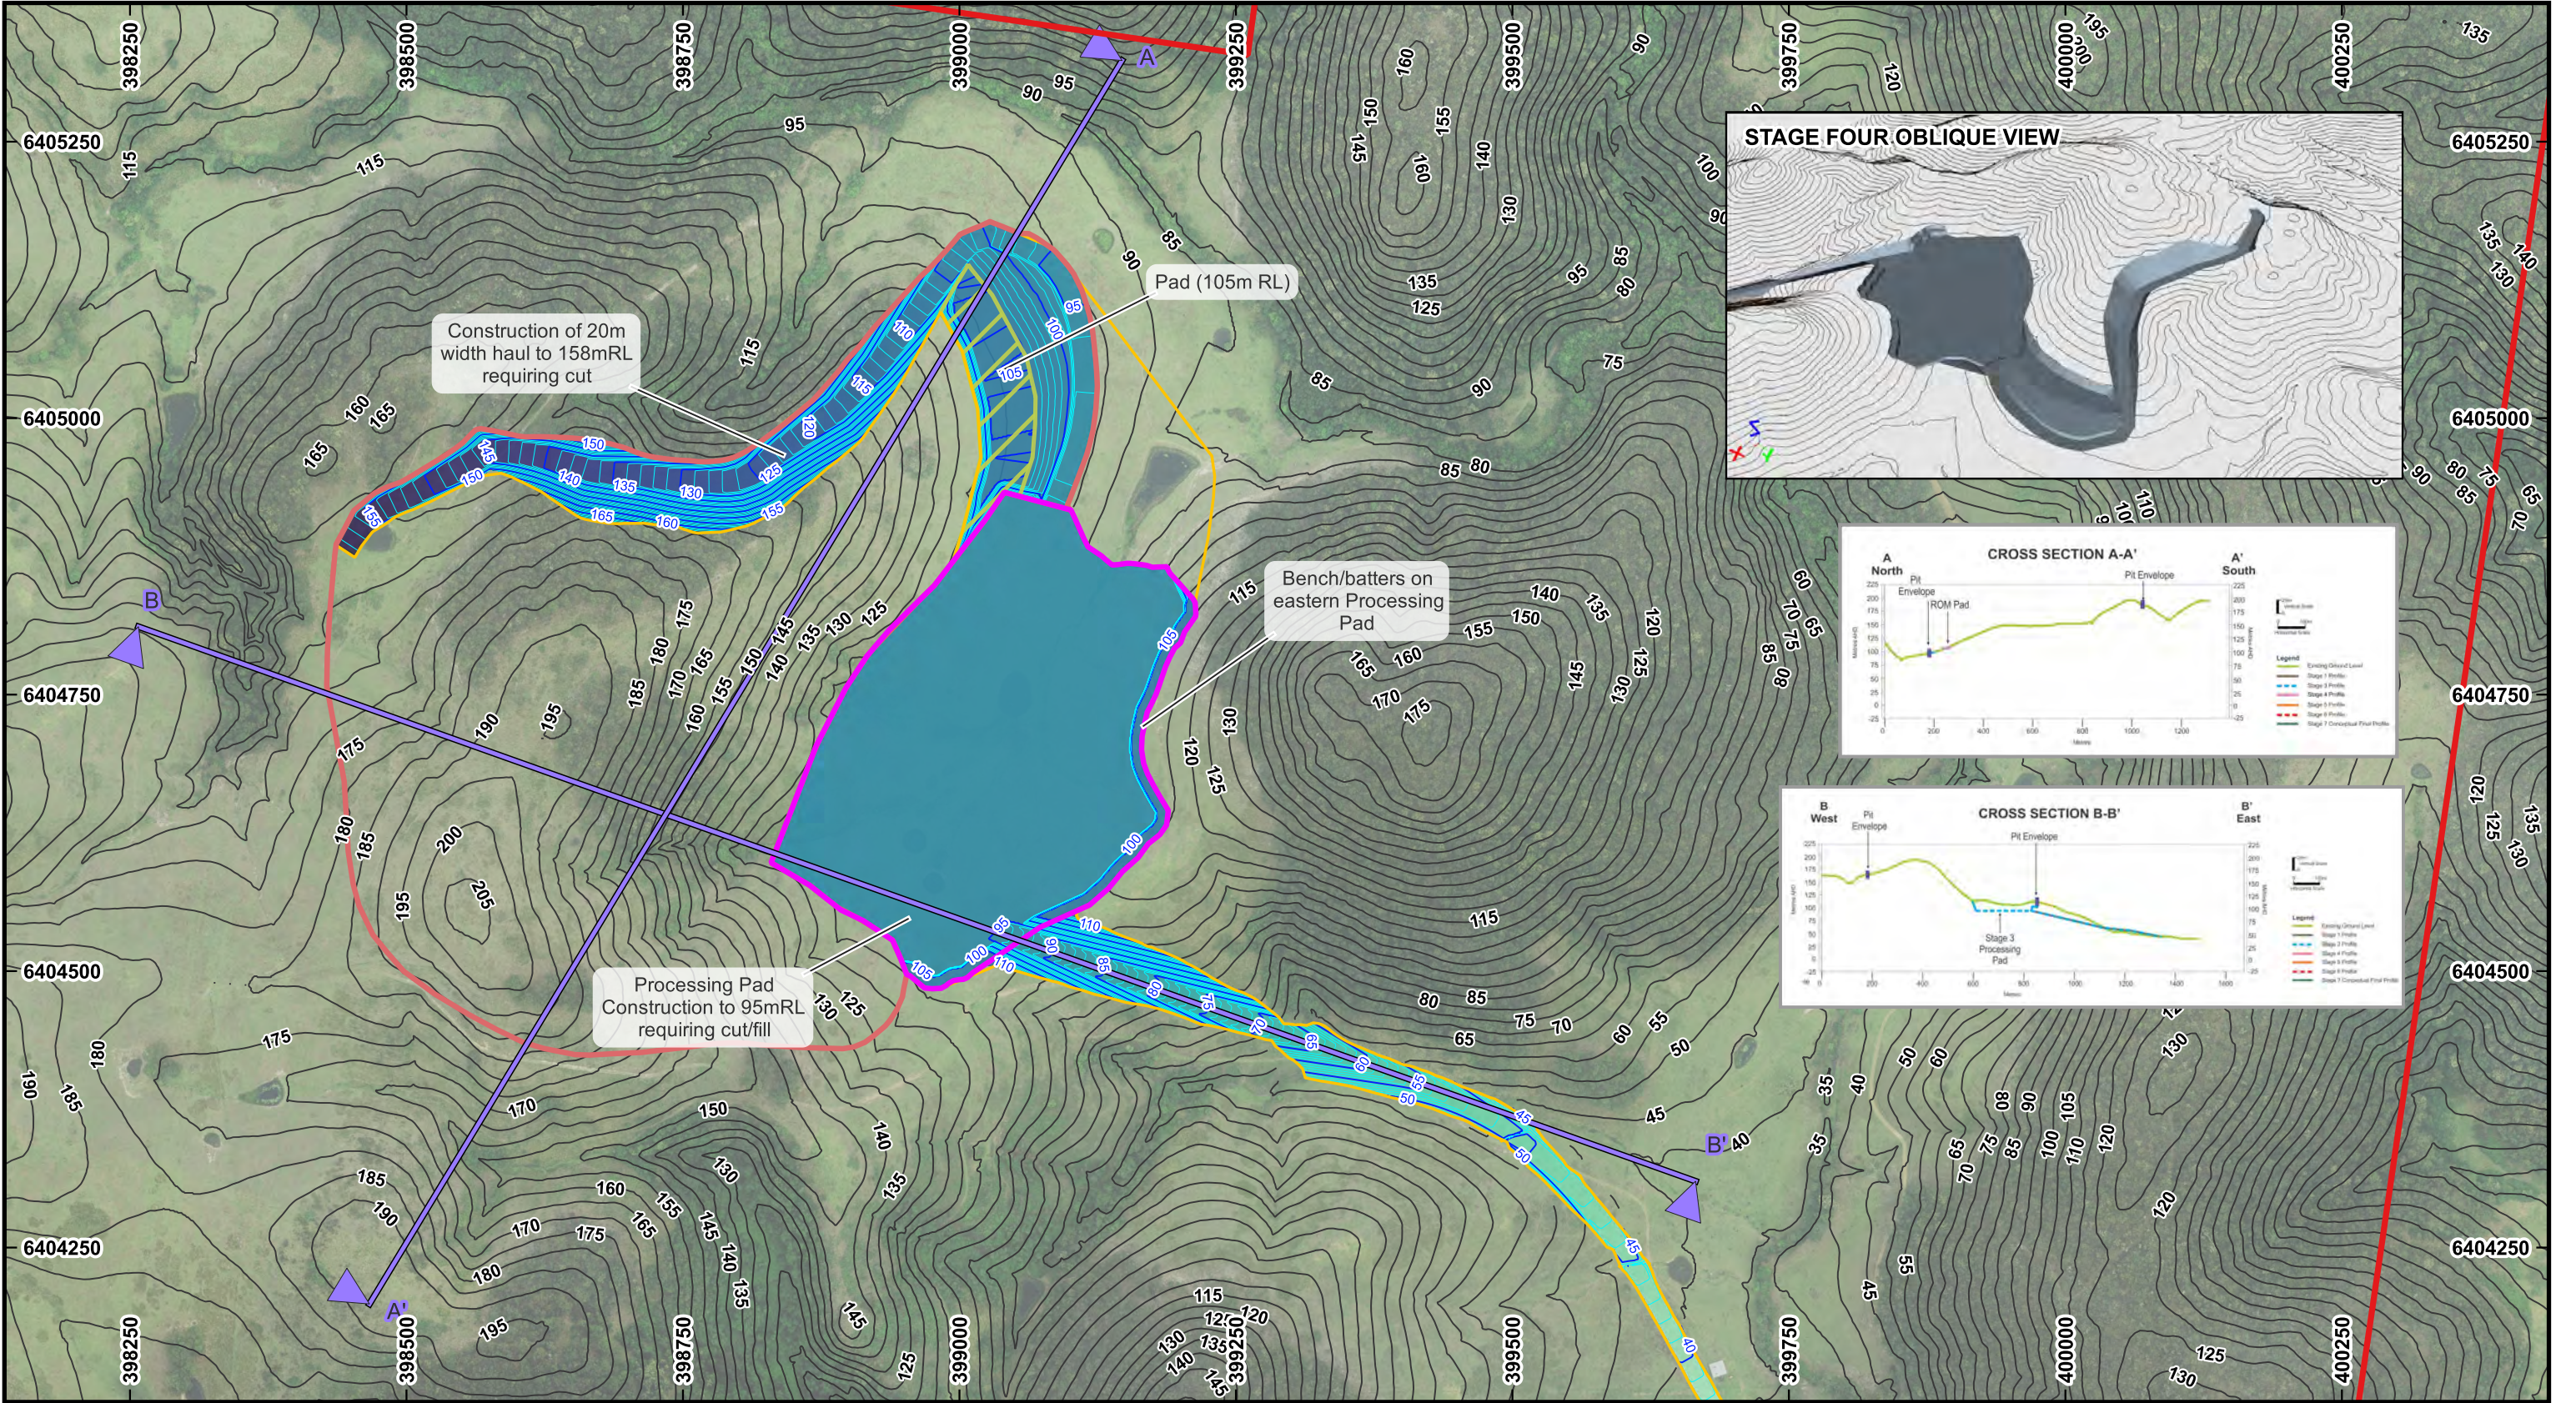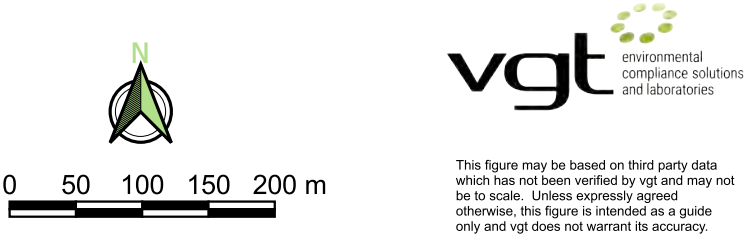




Plan of:	Hillview Quarry SEARs - Stage Five	Location:	Off Maytoms Lane, Booral, NSW	Source:	Client provided aerial and existing survey November 2014. NSW Clip & Ship cadastral.	Plan By:	SK/TO
Figure:	FIVE	Council:	MidCoast Council	Survey:	Photomapping November 2014	Project Manager:	GT
Version/Date:	V3 22/01/2025	Tenure:	N/A	Projection:	GDA2020 EPSG:7856		
Our Ref:	1195_HV_SEARs_Q05_V3_F5	Client:	Coastwide Materials Pty Limited	Contour Interval:	5m		

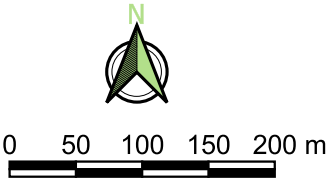

This figure may be based on third party data which has not been verified by vgt and may not be to scale. Unless expressly agreed otherwise, this figure is intended as a guide only and vgt does not warrant its accuracy.

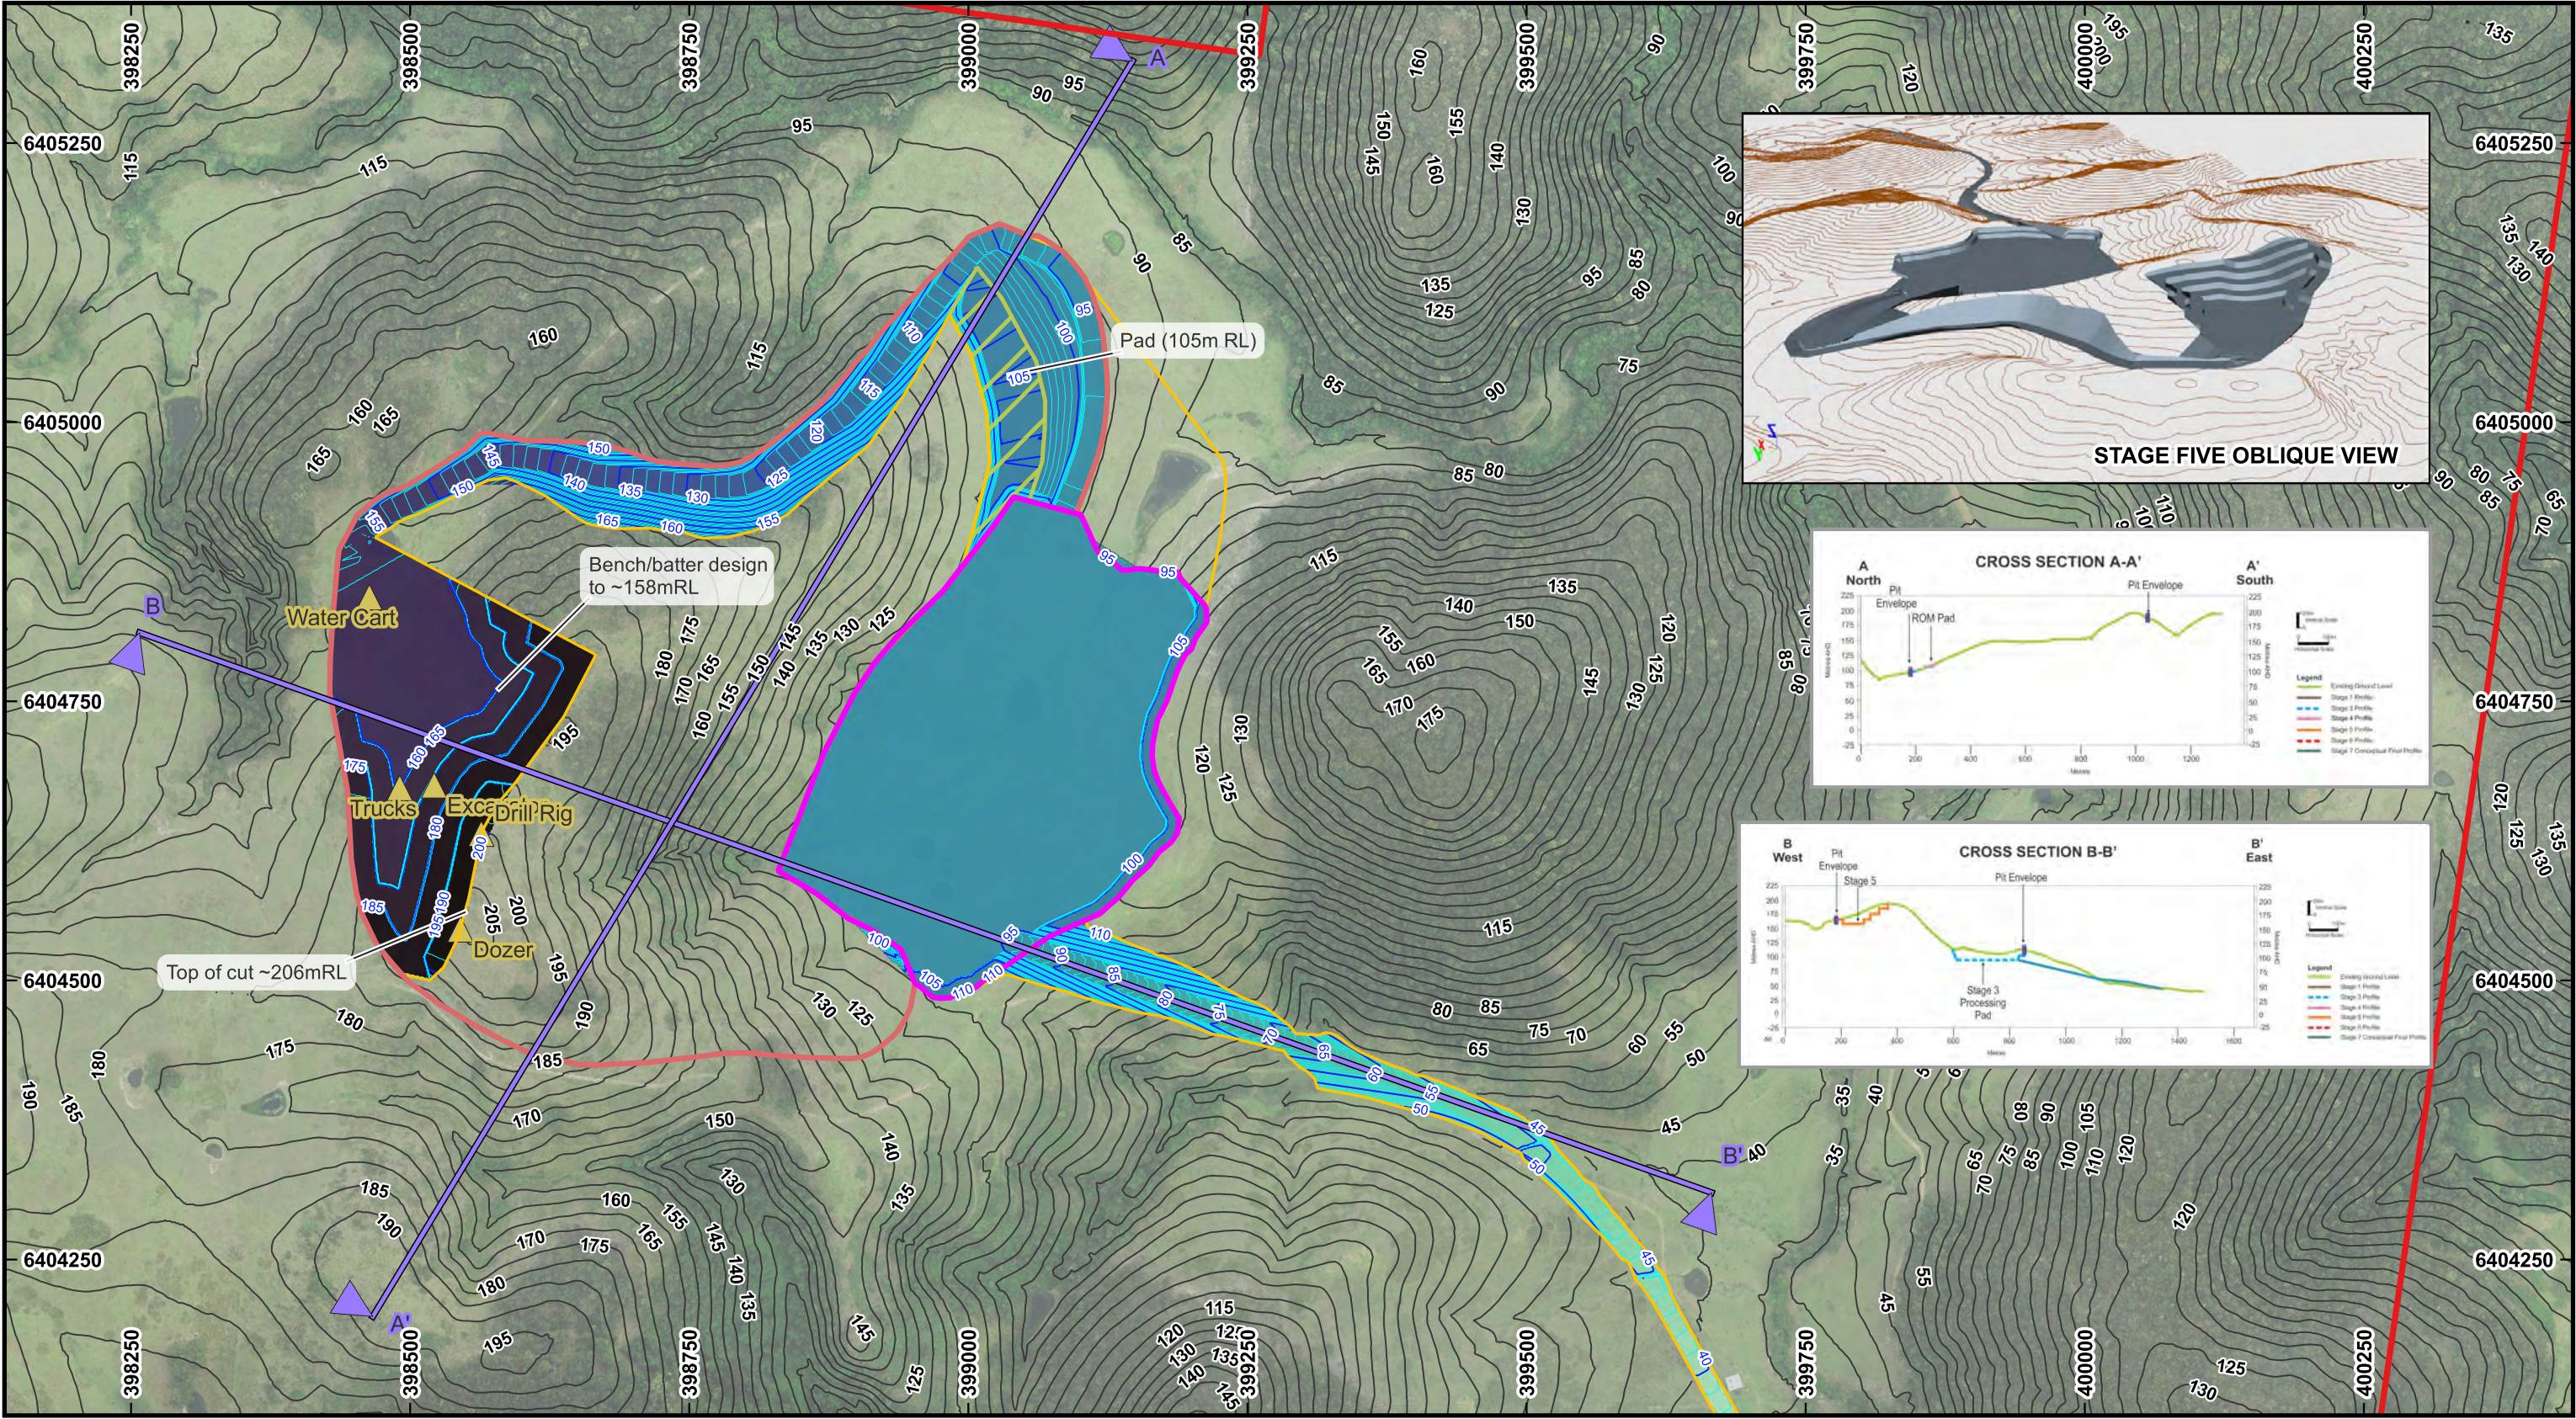

Legend

Site Boundary

Existing Contours

5m

Cross-Section

Proposed Processing Pad Boundary

Proposed Quarry Boundary

Stage Five Boundary

Run of Mine Pad (105mRL)

Equipment (Stage 5) \*Indicative for modelling purposes

Elevation Model

190.7mRL

21.2mRL


Development Contours

5m


1m




Plan of:	Hillview Quarry SEARs - Stage Six	Location:	Off Maytoms Lane, Booral, NSW	Source:	Client provided aerial and existing survey November 2014. NSW Clip & Ship cadastral.	Plan By:	SK/TO
Figure:	SIX	Council:	MidCoast Council	Survey:	Photomapping November 2014	Project Manager:	GT
Version/Date:	V4 22/01/2025	Tenure:	N/A	Projection:	GDA2020 EPSG:7856		
Our Ref:	1195_HV_SEARs_Q06_V4_F6	Client:	Coastwide Materials Pty Limited	Contour Interval:	5m		

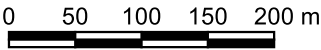

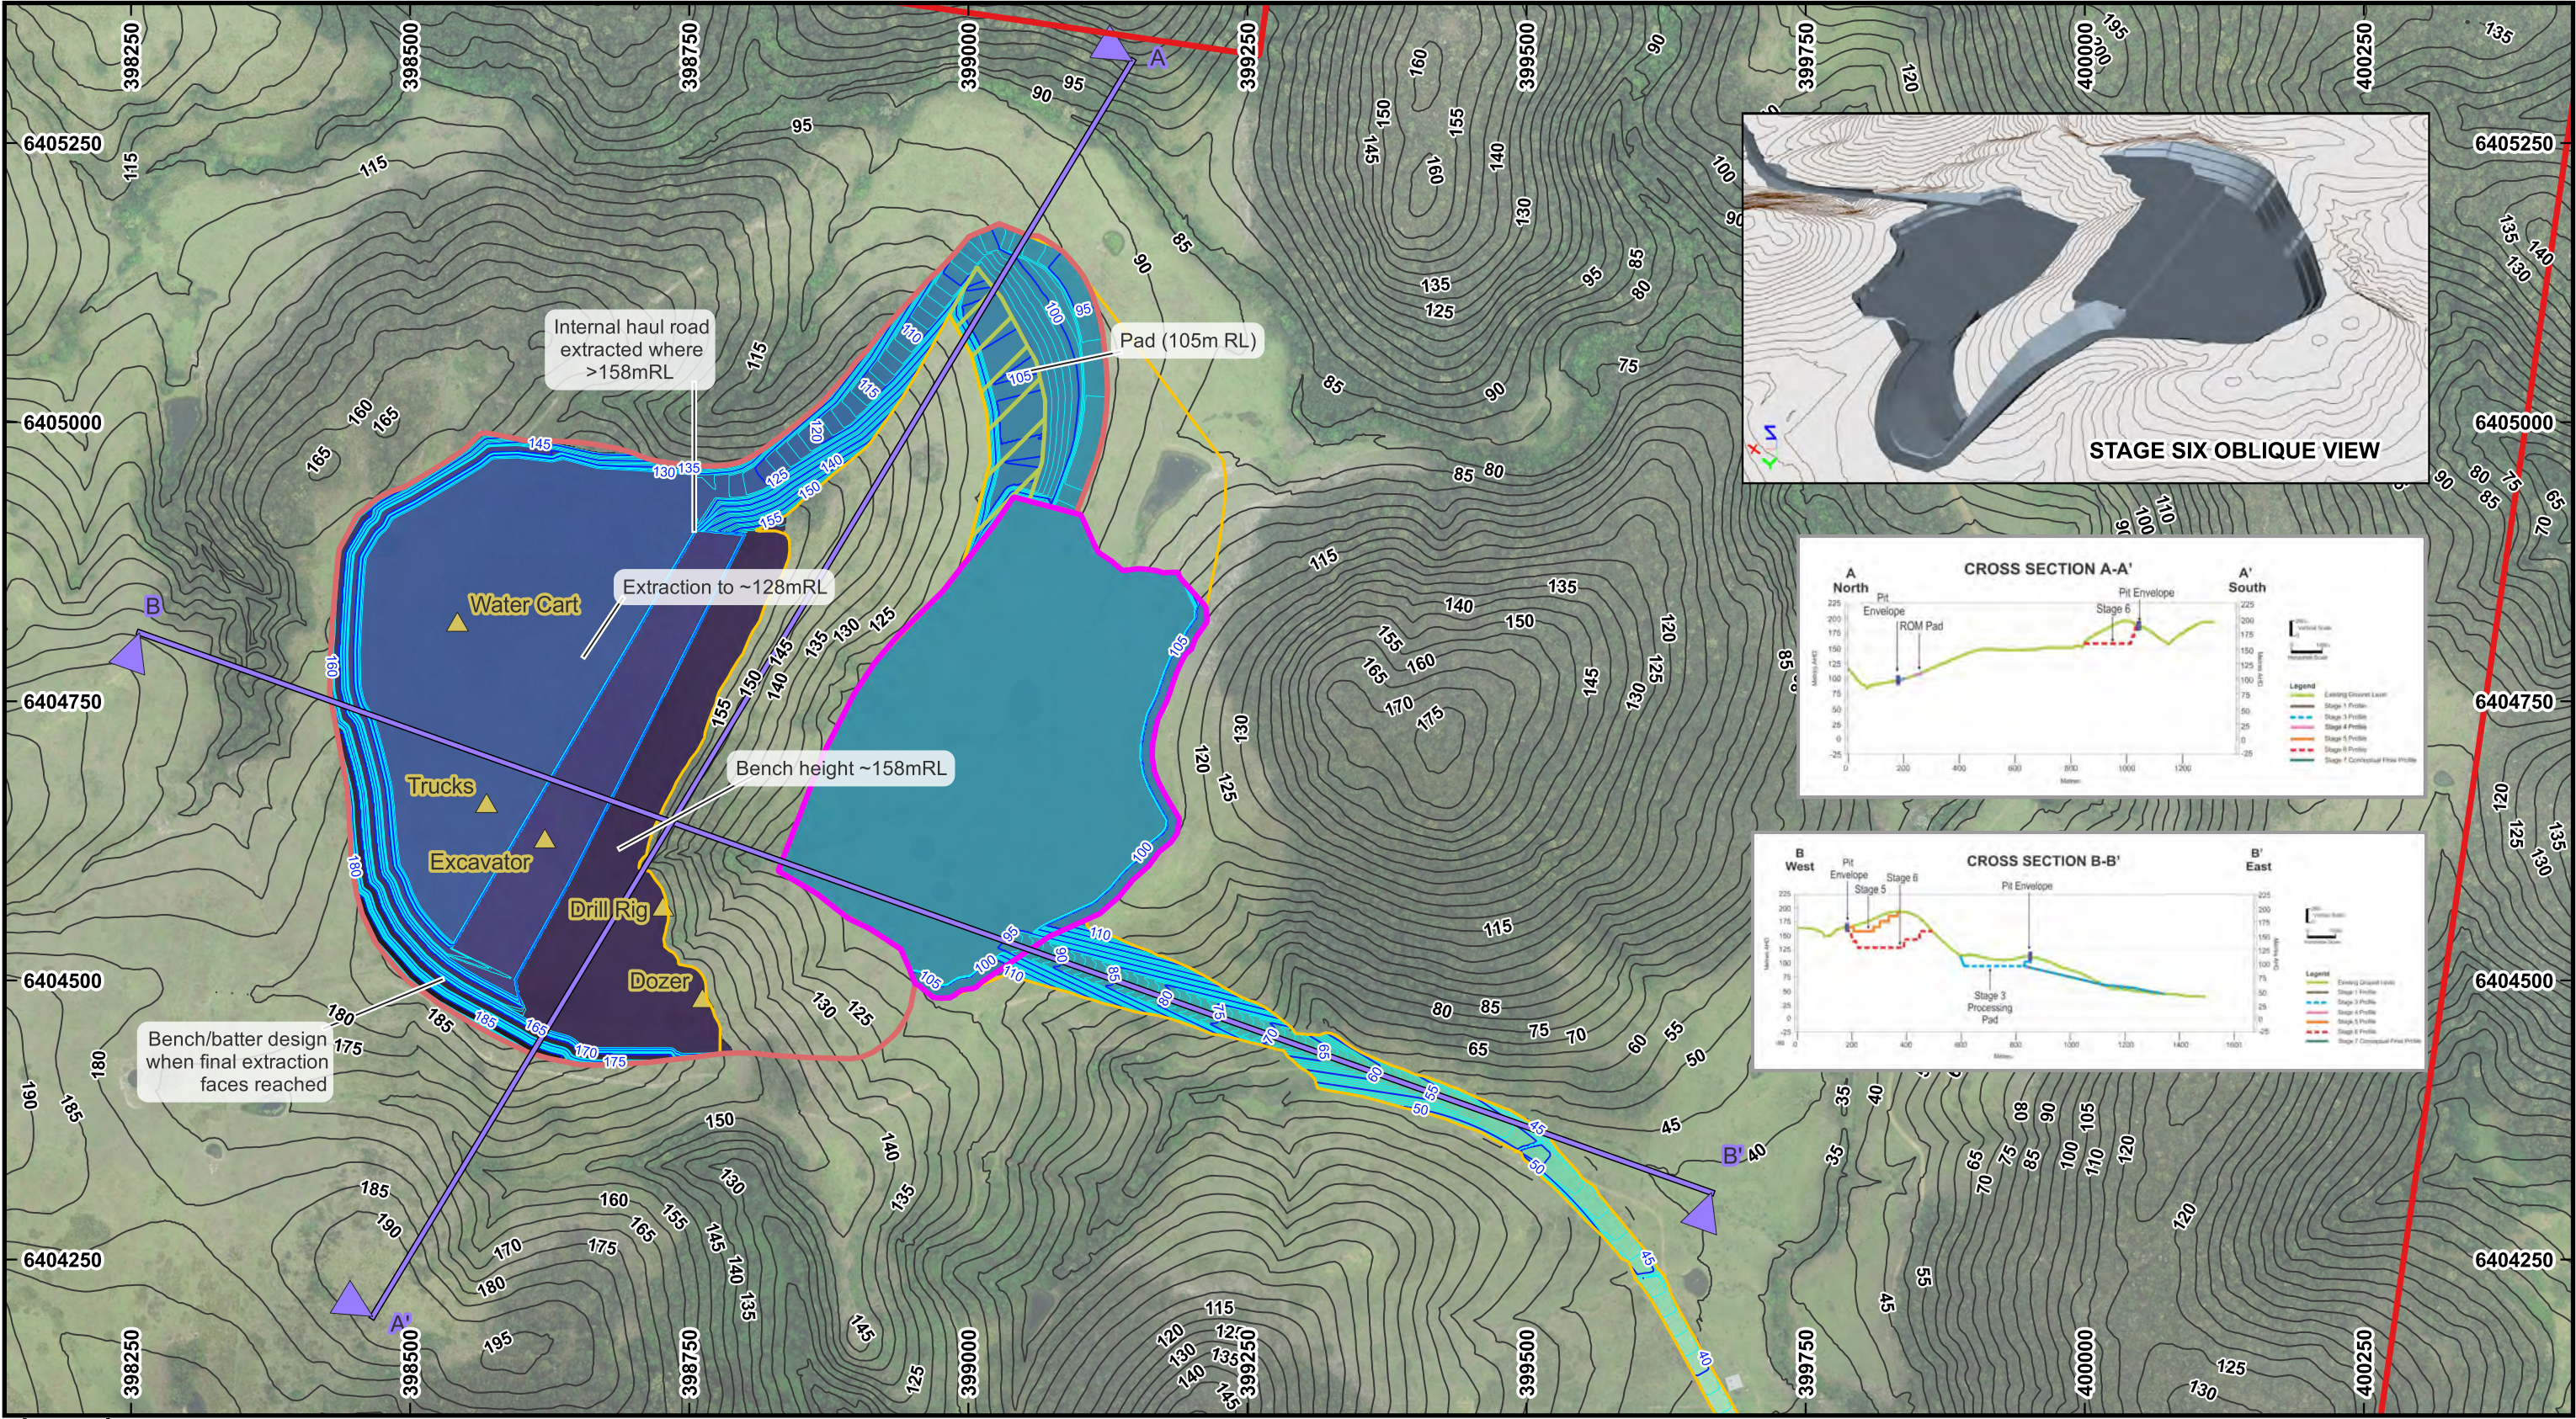

This figure may be based on third party data which has not been verified by vgt and may not be to scale. Unless expressly agreed otherwise, this figure is intended as a guide only and vgt does not warrant its accuracy.





Legend


-  Site Boundary


 Existing Contours


 5m

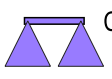
 Cross-Section


 Proposed Processing Pad Boundary


 Proposed Quarry Boundary


 Stage Six Boundary


 Run of Mine Pad (105mRL)


 Equipment (Stage 6) \* Indicative for modelling purposes

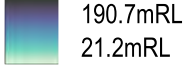
 Elevation Model

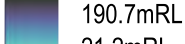 190.7mRL

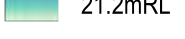 21.2mRL


 Development Contours

 5m


 1m
- VGT Environmental Compliance Solutions Pty Ltd
- 4/30 Glenwood Drive, Thornton NSW 2322
- PO Box 2335, Greenhills NSW 2323
- ph: (02) 4028 6412
- email: mail@vgt.com.au
- www.vgt.com.au
- ABN: 26 621 943 888



Plan of:	Hillview Quarry SEARs - Stage Seven	Location:	Off Maytoms Lane, Booral, NSW	Source:	Client provided aerial and existing survey November 2014. NSW Clip & Ship cadastral.	Plan By:	SK/TO
Figure:	SEVEN	Council:	MidCoast Council	Survey:	Photomapping November 2014	Project Manager:	GT
Version/Date:	V3 22/01/2025	Tenure:	N/A	Projection:	GDA2020 EPSG:7856		
Our Ref:	1195_HV_SEARs_Q07_V3_F7	Client:	Coastwide Materials Pty Limited	Contour Interval:	5m		

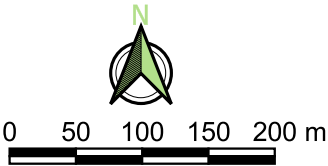

This figure may be based on third party data which has not been verified by vgt and may not be to scale. Unless expressly agreed otherwise, this figure is intended as a guide only and vgt does not warrant its accuracy.

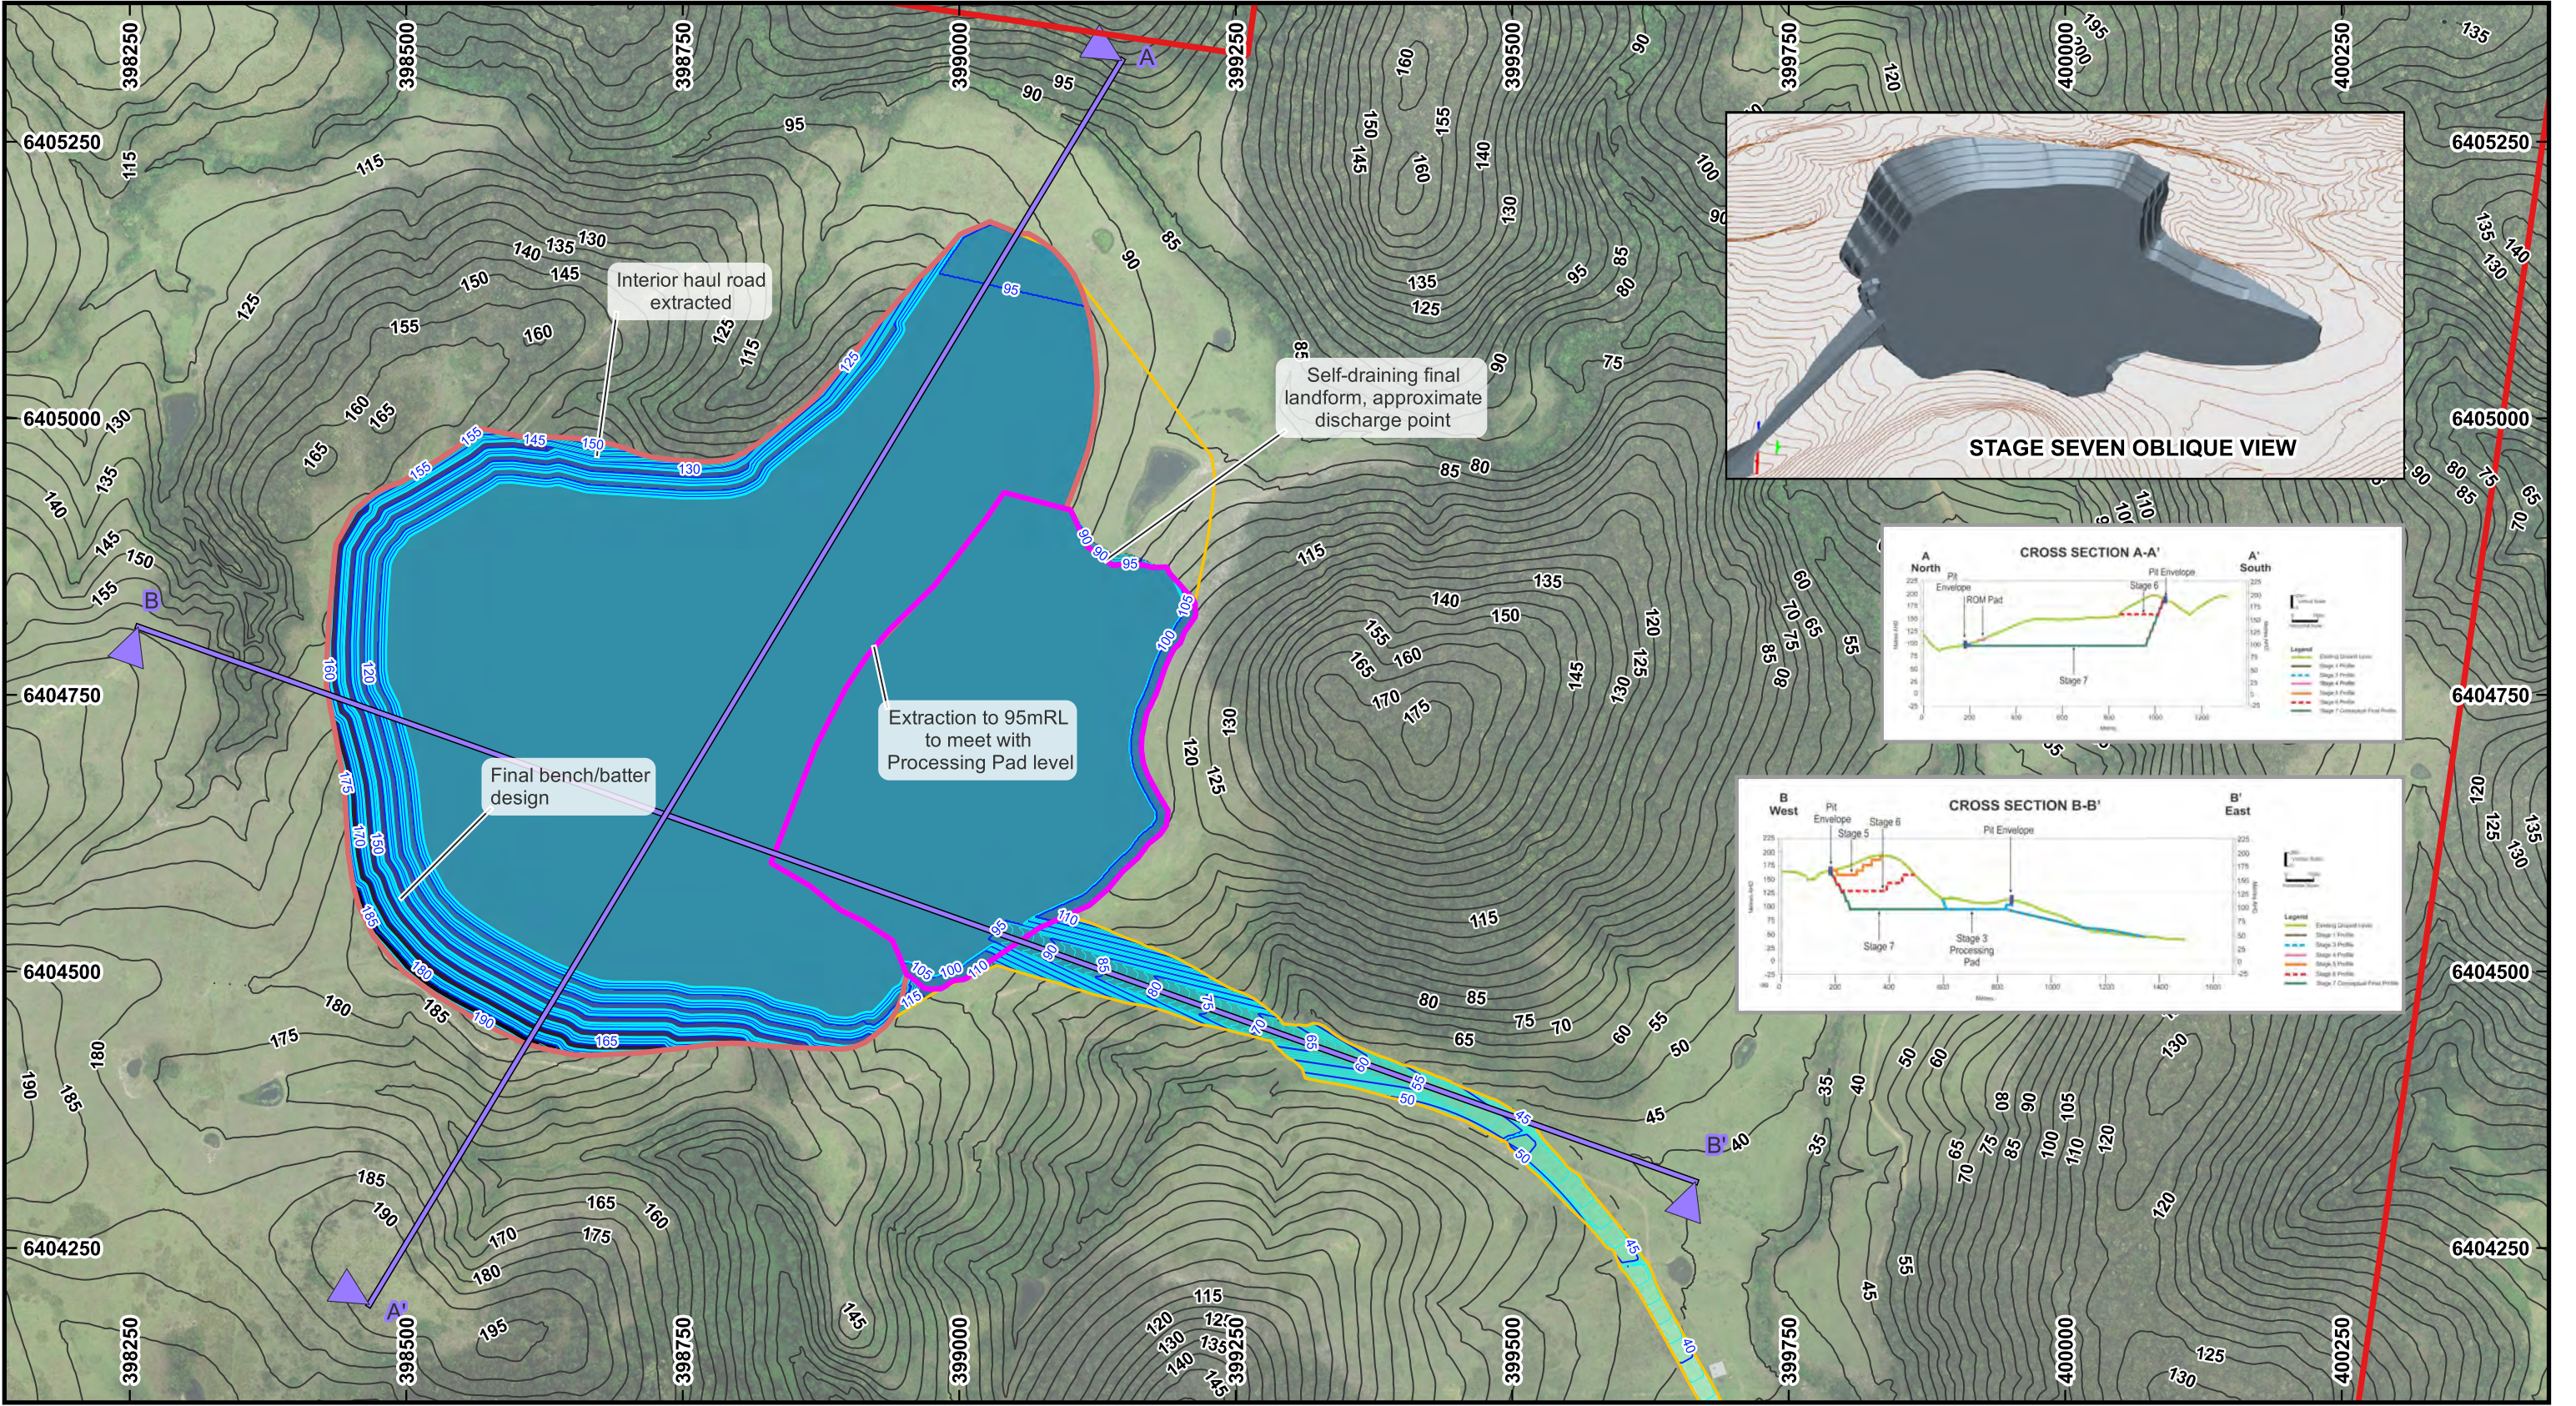

Legend

Site Boundary

Existing Contours

5m

Cross-Section

Proposed Processing Pad Boundary

Proposed Quarry Boundary

Stage Seven Boundary

Elevation Model

190.7mRL

21.2mRL

Development Contours

5m

1m