
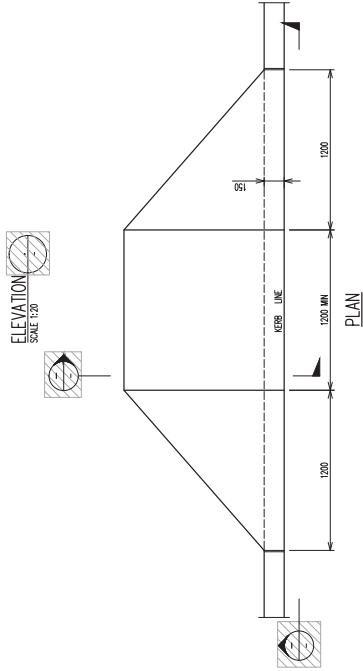
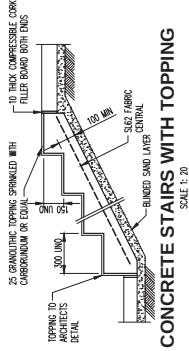
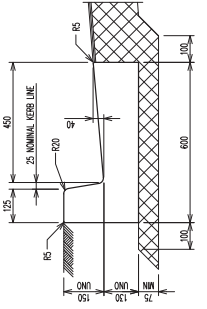
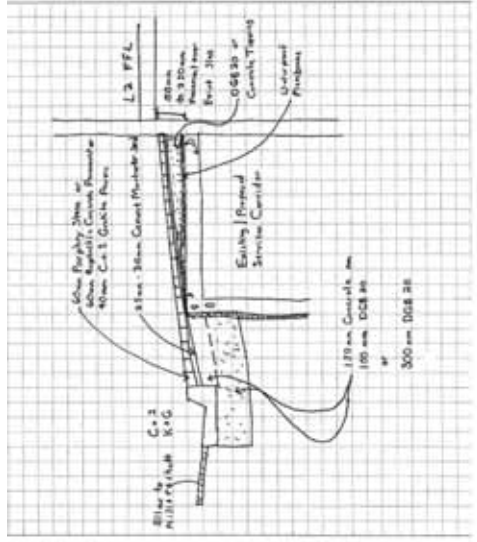
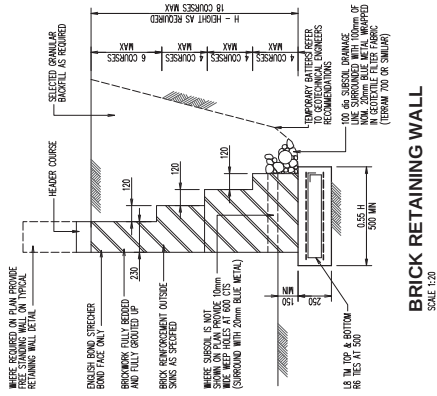
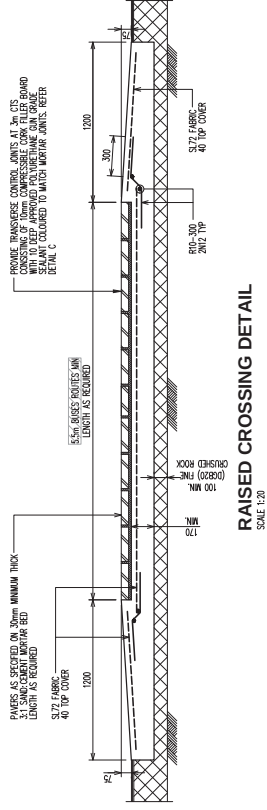
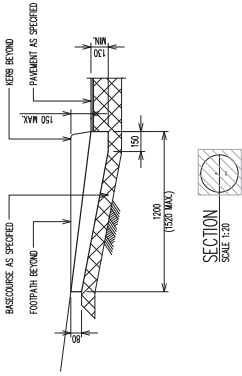


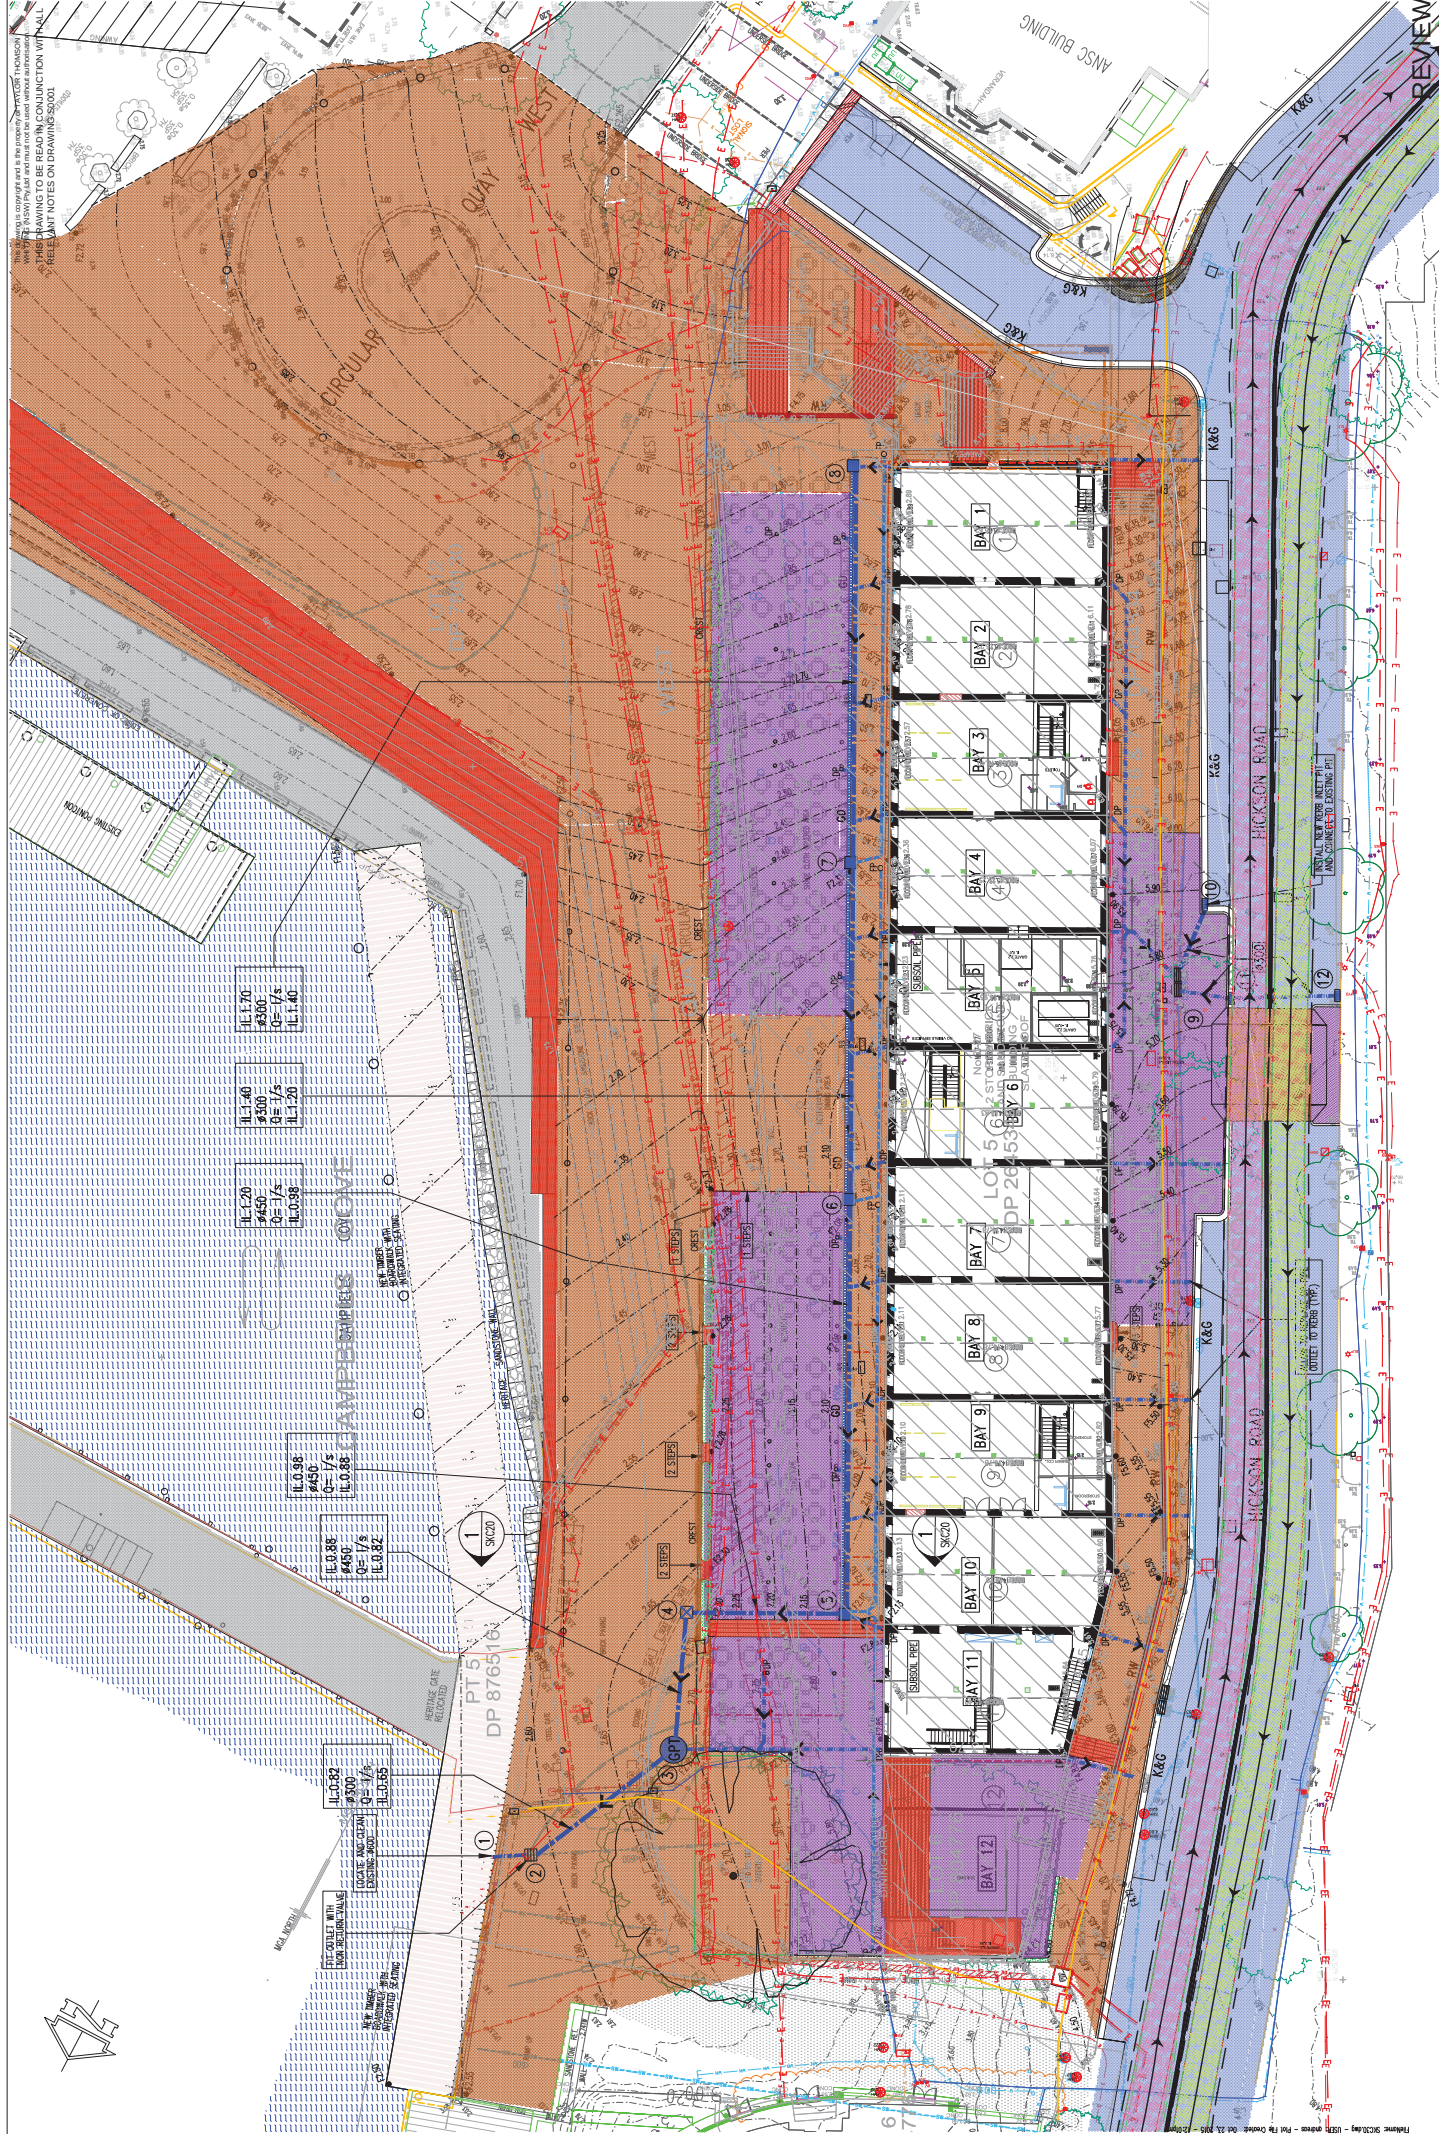

Project				Sheet Subject				Scale				Drawn				Author/Revised			
CAMPBELL'S STORE REDEVELOPMENT				VEHICLE PATH PLAN				1:200				PM				S			
