


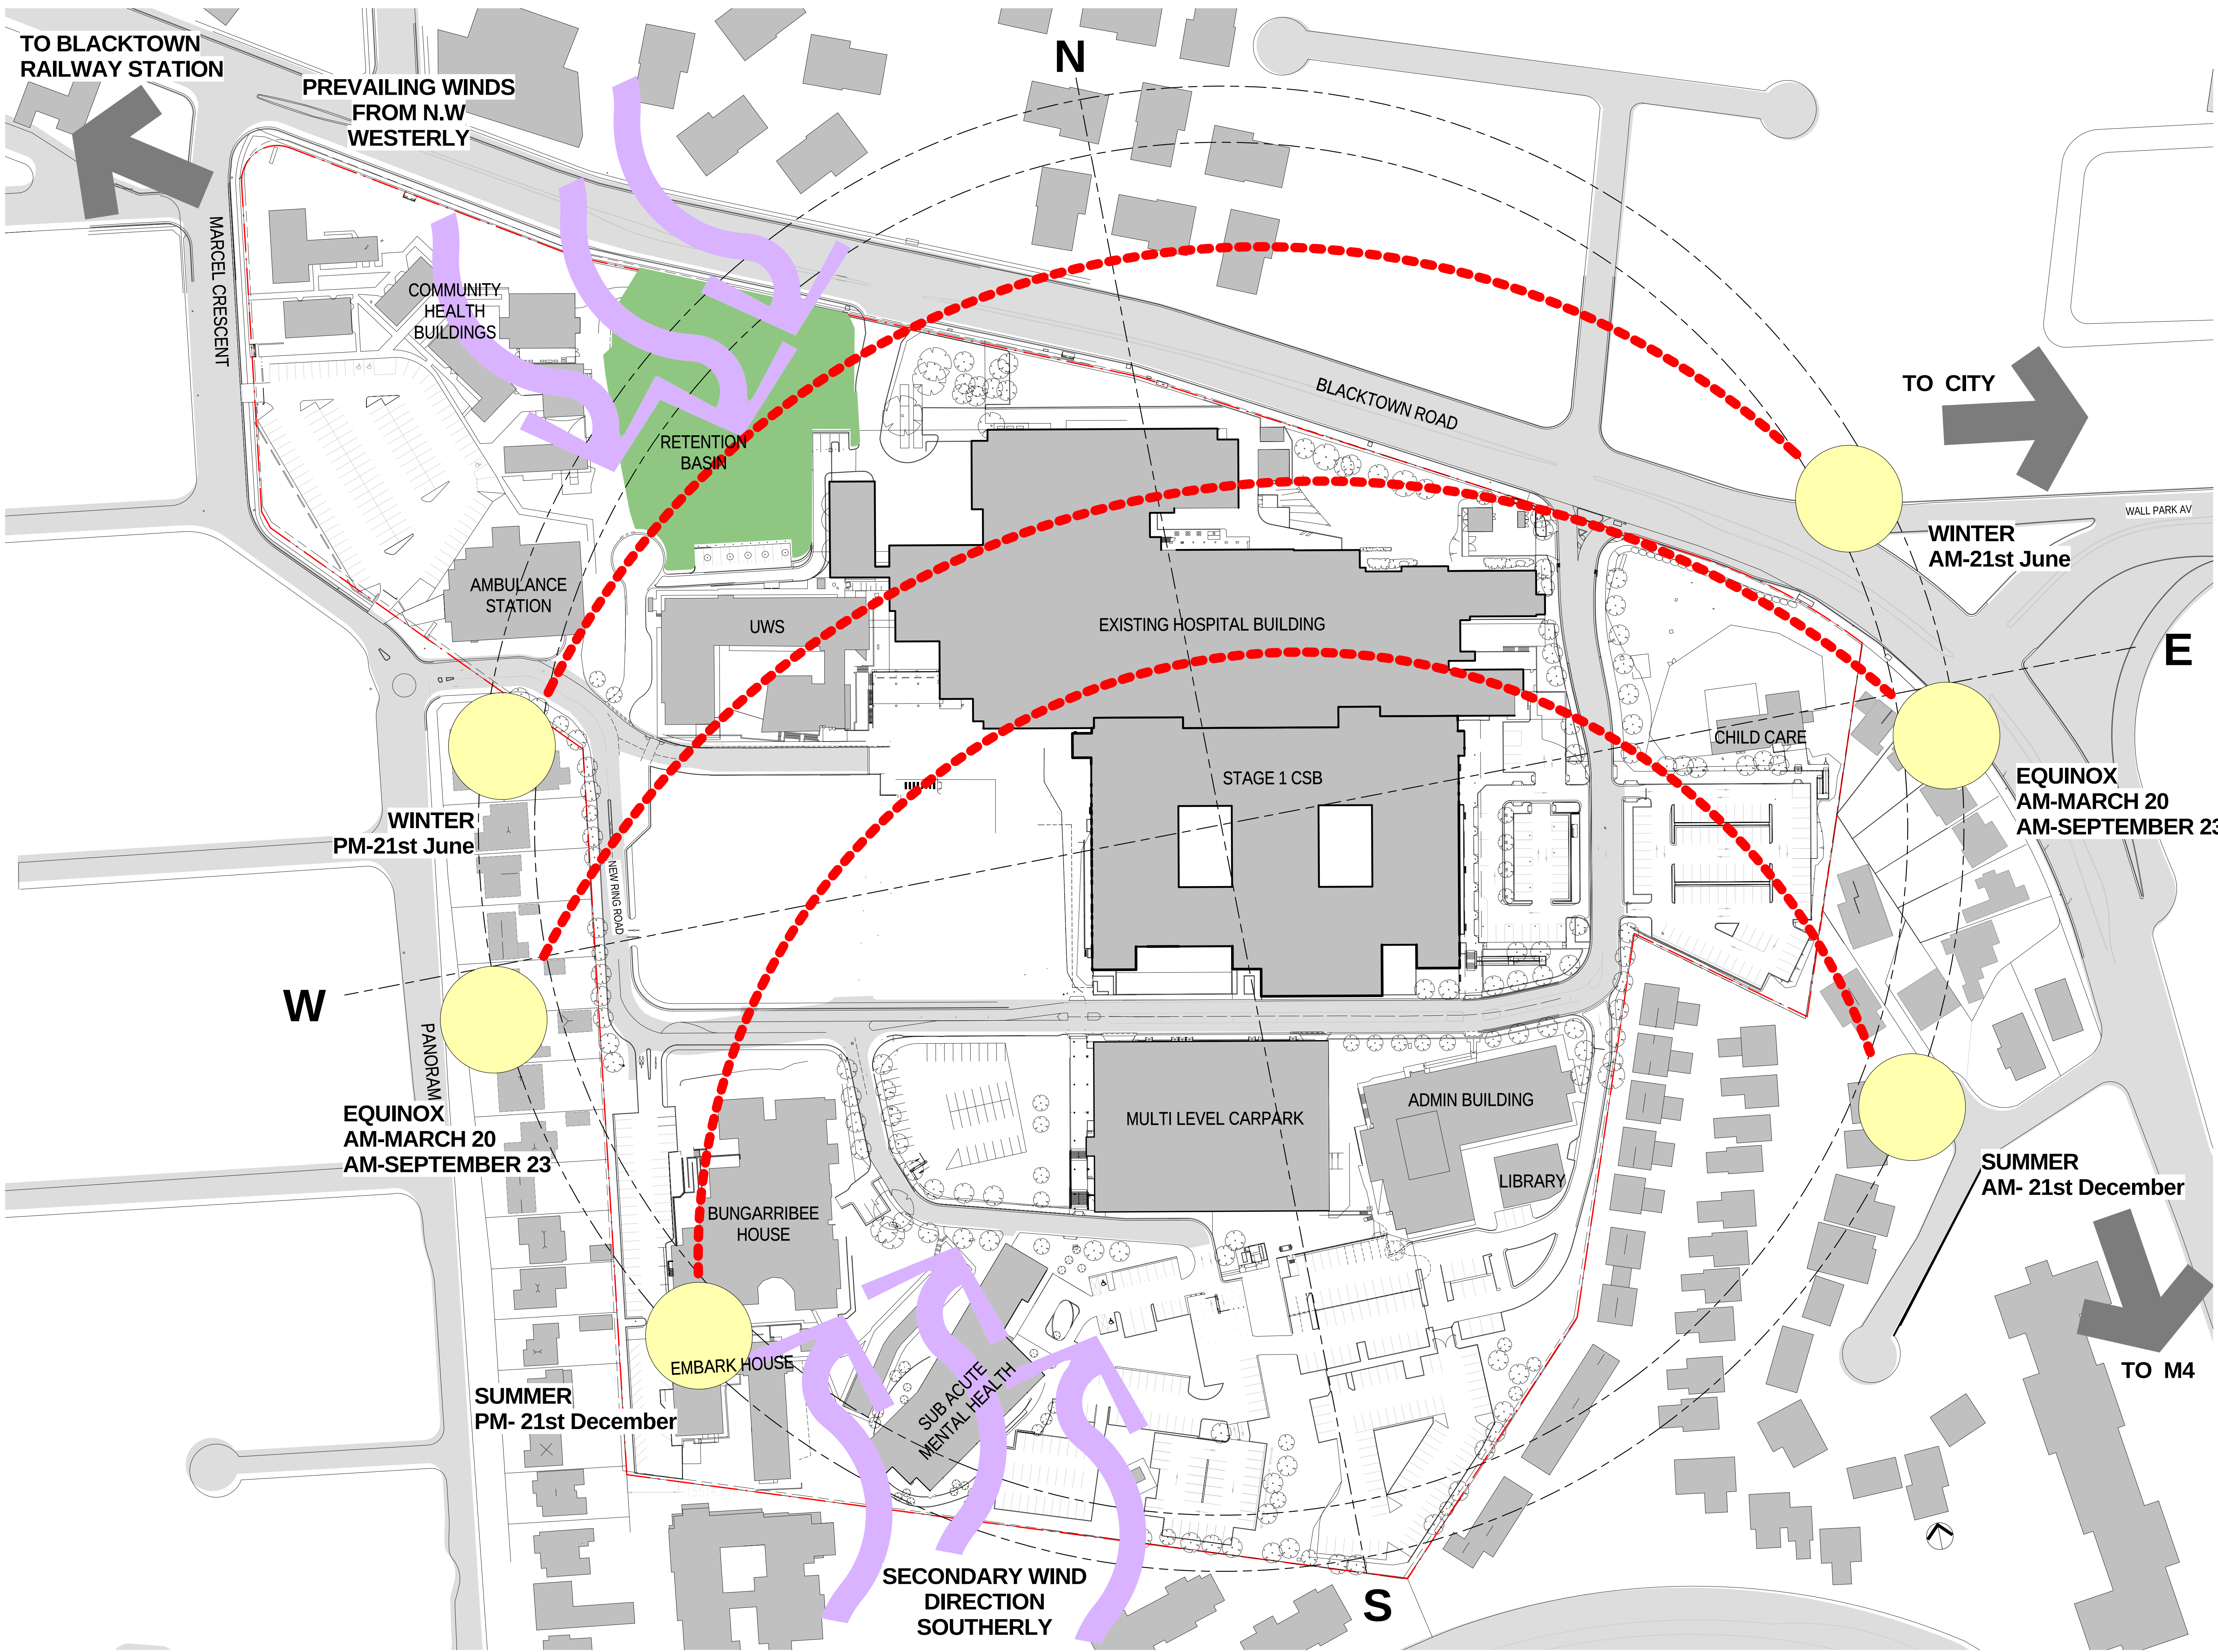

NOTES:

1	22-01-2016	SCALE BAR ADDED
2	15-10-2015	SSD UPDATE ISSUE
3	24-09-2015	SSD DRAFT ISSUE UPDATE
4	23-09-2015	SSD DRAFT ISSUE

REV	DATE	DRAWN	REV'D	APP'D	AMENDMENT

N

CONSULTANT

CLIENT

HEALTH INFRASTRUCTURE

NSW

GOVERNMENT

Health

Infrastructure

JACOBS

100 CHRYSLER DRIVE
SYDNEY, NSW 2005
AUSTRALIA

Tel: +61 2 9028 2300
Fax: +61 2 9028 2300
Web: www.jacobs.com

PROJECT

BLACKTOWN AND MT. DRUITT
HOSPITALS REDEVELOPMENT -
STAGE 2
BLACKTOWN CAMPUS, BLACKTOWN ROAD, NSW
2148

TITLE

ARCHITECTURE
SITE ANALYSIS

DRAWING STATUS

APPROVAL ISSUE

DRAWN	JACOBS	DRAWING CHECK	AC
DESIGNED	JACOBS	DESIGN REVIEW	CY
REVIEWED			

APPROVED			

SCALE

1 : 800

DRAWING NO.

NB98100-SSD-AR-DG-0114

REV

4