




GROUND FLOOR / LEVEL 01

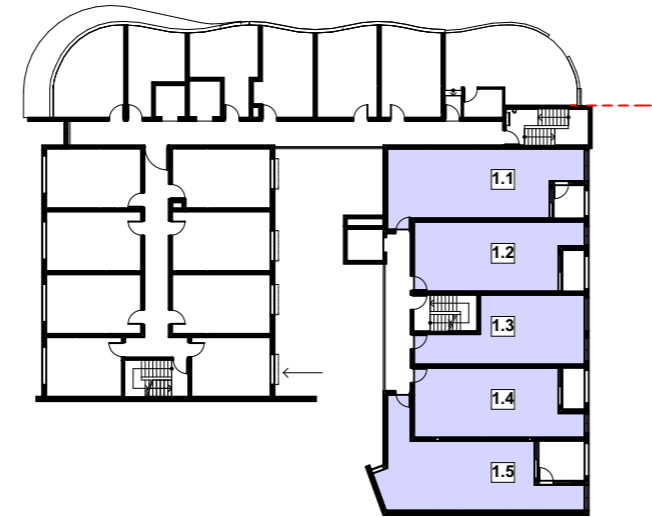


LEVEL 02

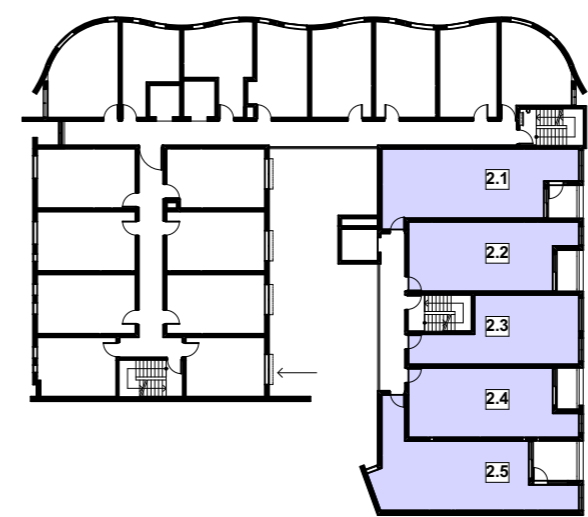


LEVEL 03

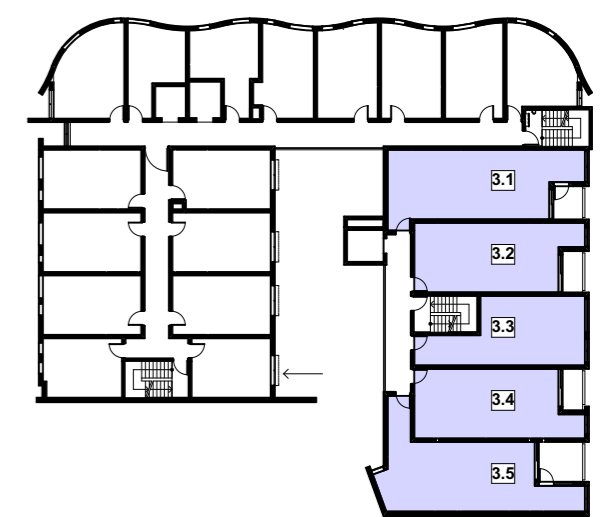


LEVEL 04

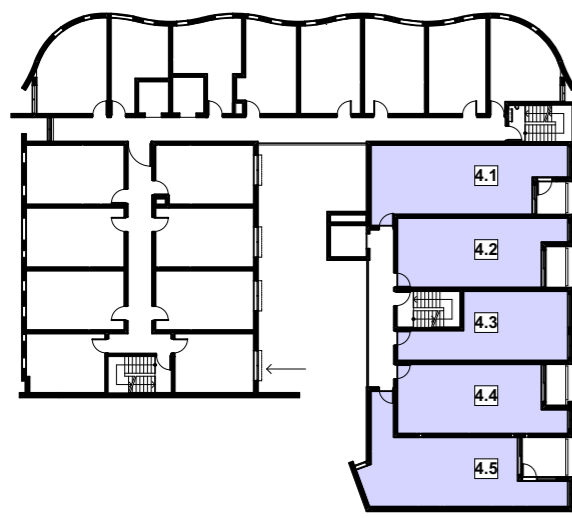

LEVEL 05

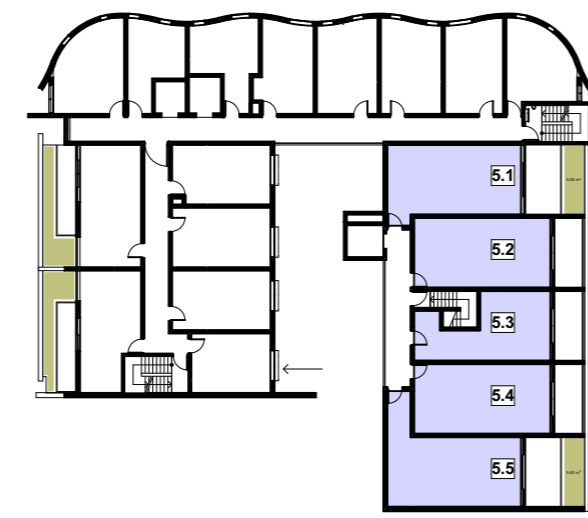



LEVEL 06

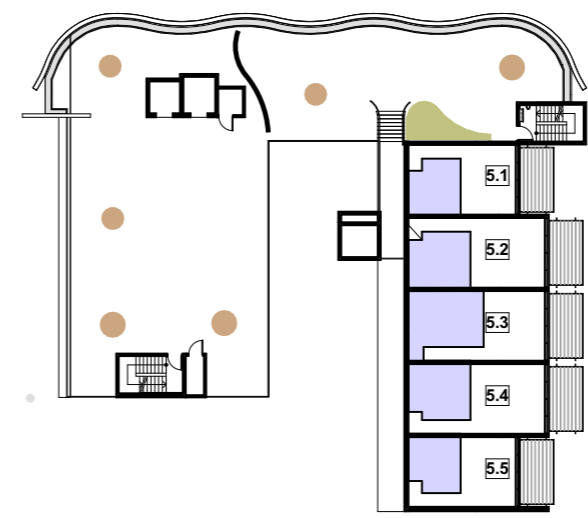

LEVEL 06 MEZZANINE

**CROSS VENTILATION STUDY**

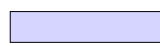	CROSS VENTILATED
64	CROSS VENTILATED UNIT
nil	NONE CROSS-VENTILATED UNIT
64	TOTAL UNIT
100%	CROSS VENTILATED PERCENTAGE

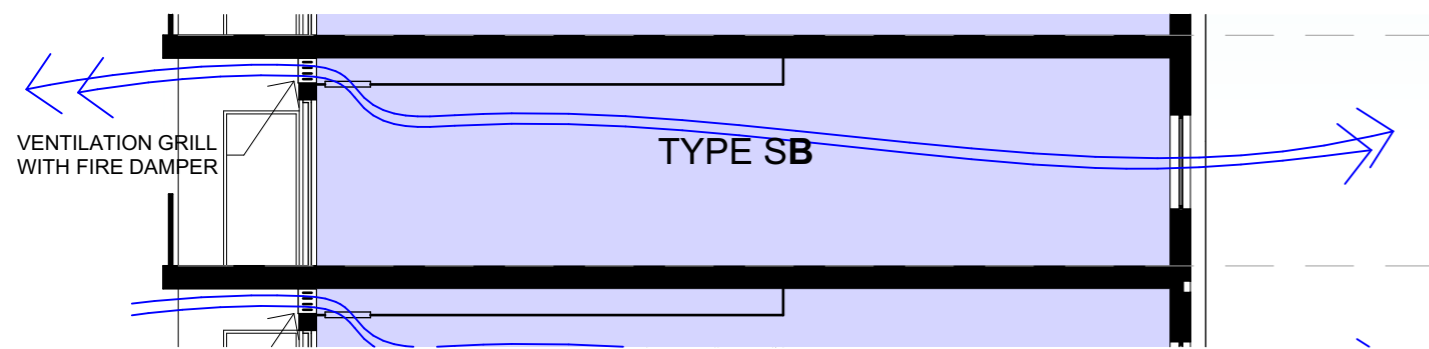

SECTION THROUGH APARTMENT ENTRY DOOR & GRILL