


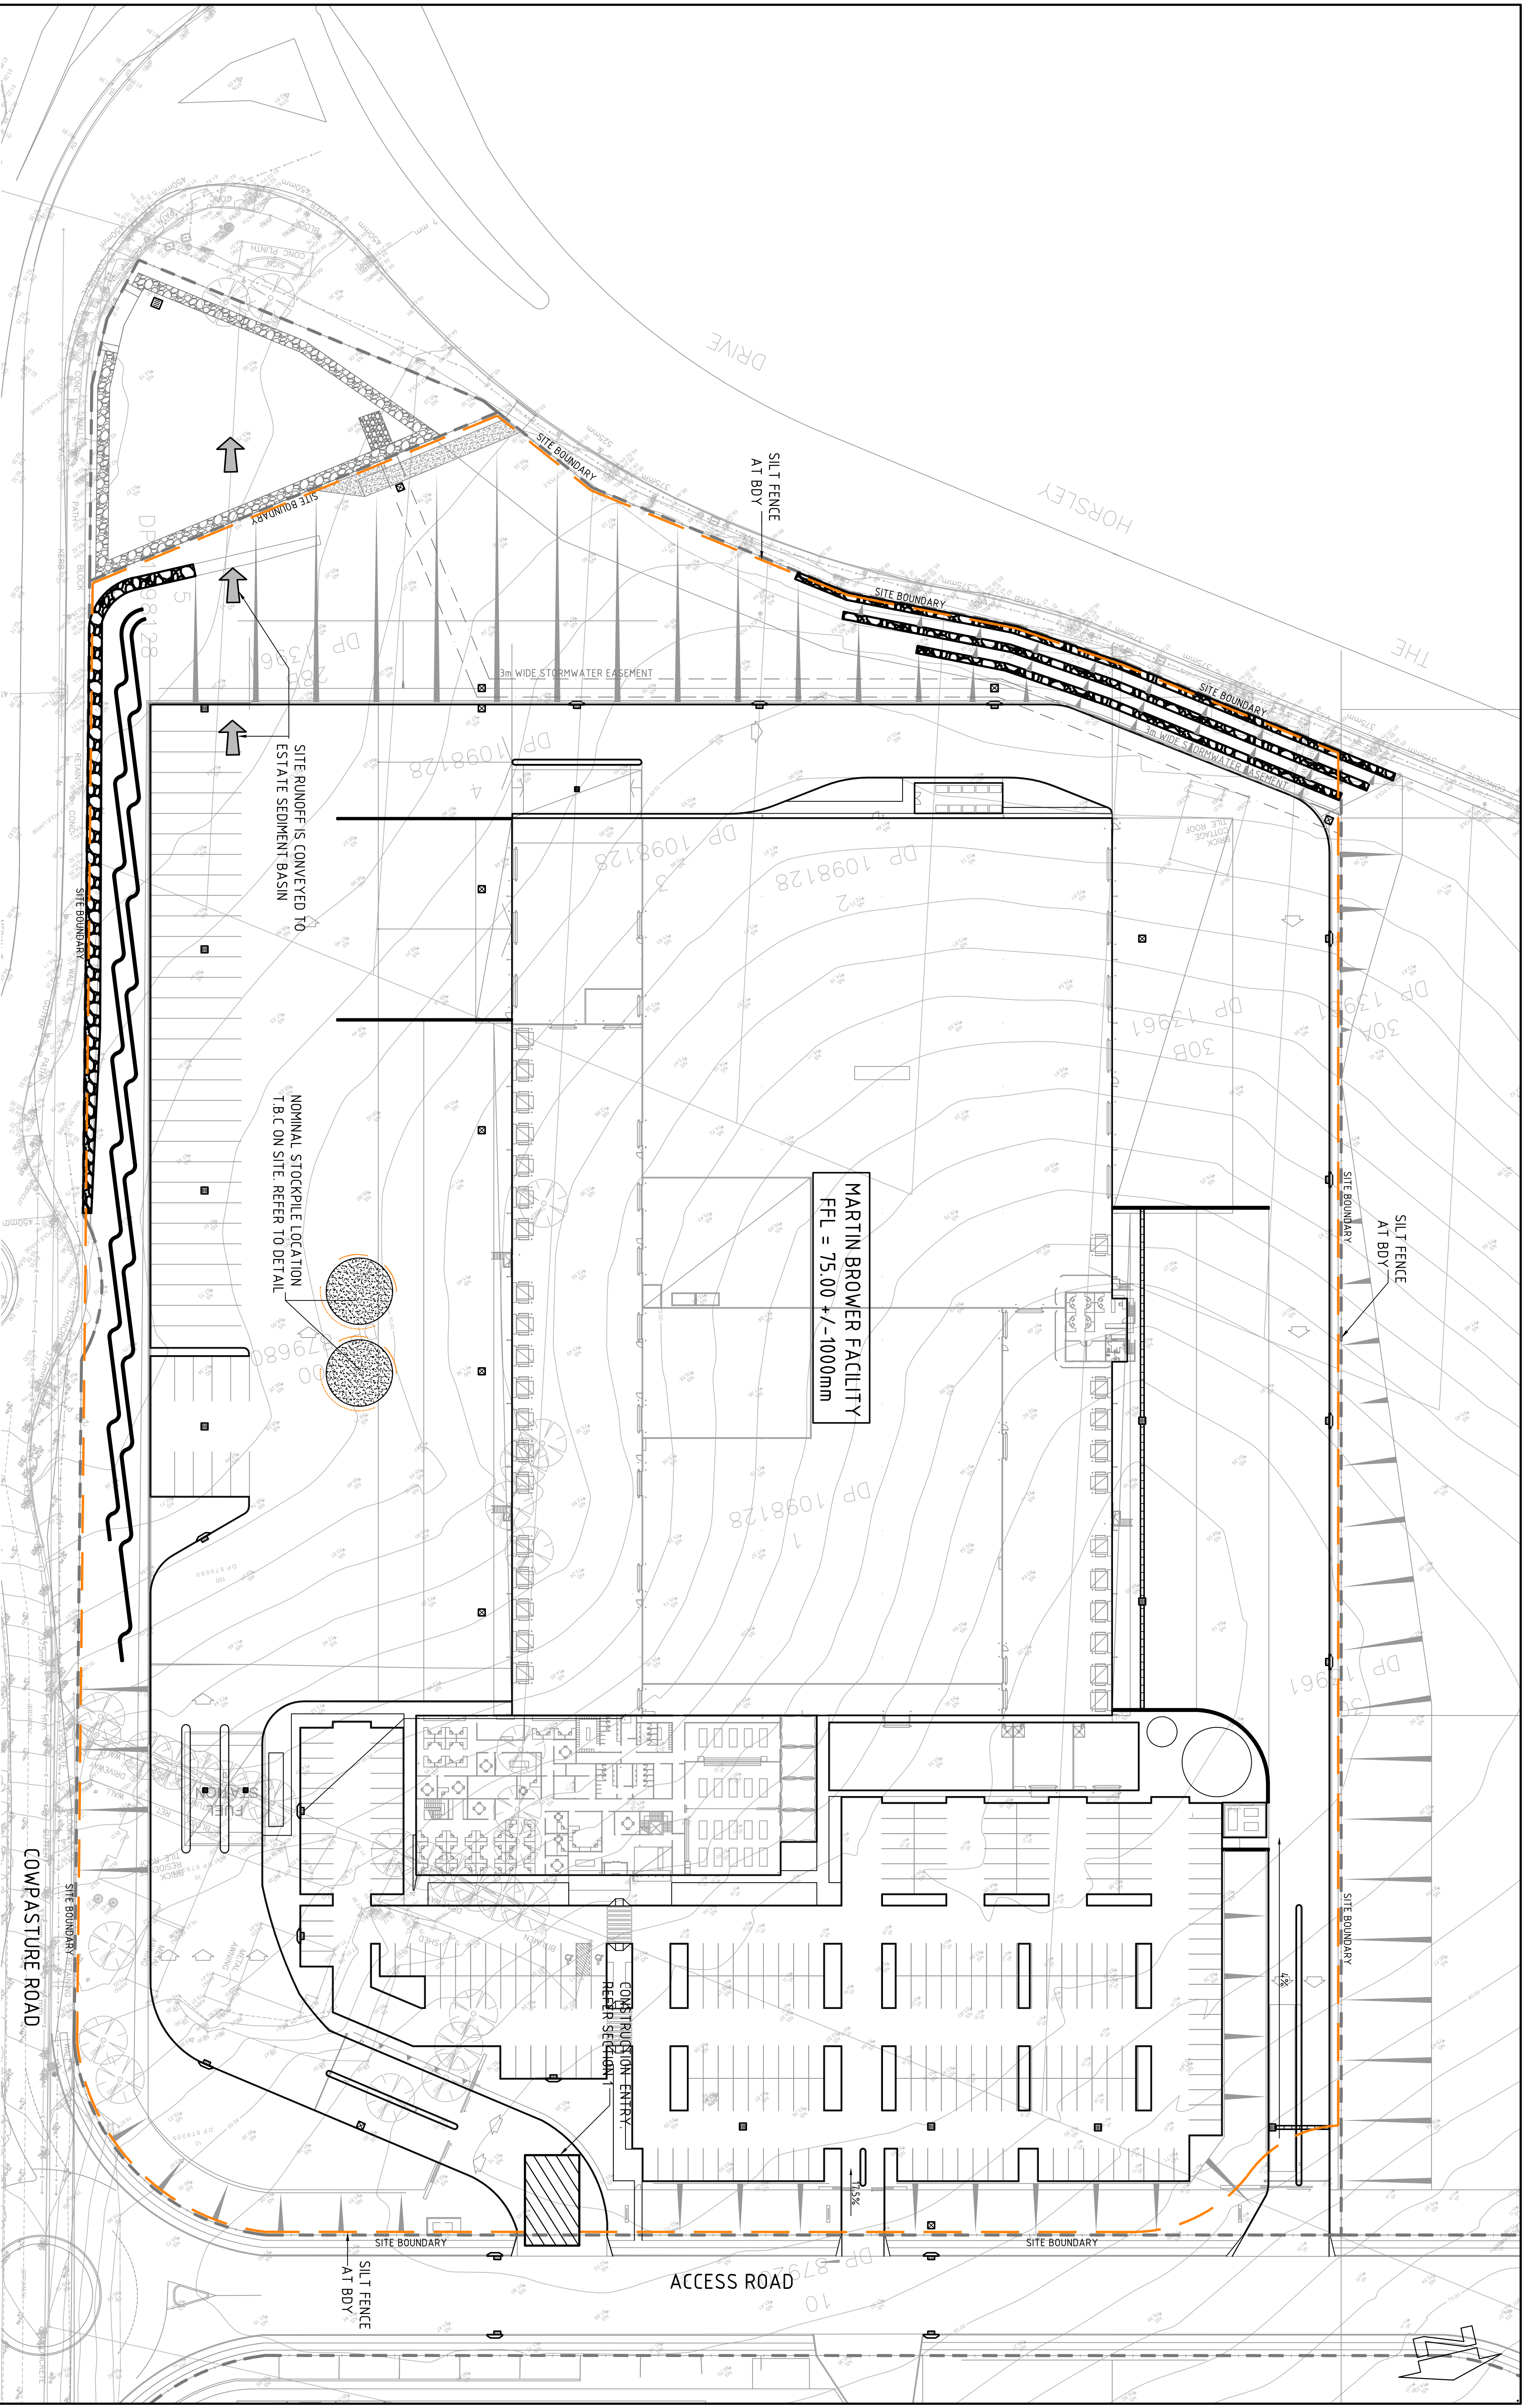

FOR DEVELOPMENT  
APPLICATION

|                                                    |  |   |  |
|----------------------------------------------------|--|---|--|
| CLIENT                                             |  | PROJECT   |  |
| australand                                         |  | MARTIN BROWER FACILITY - HDBP   |  |
| CONCRETE & METALLIC ROOFING<br>WETTERILL PARK, NSW |  | COSTIN ROE CONSULTING PTY LTD<br>Level 1, 8 Windsor Street<br>Wetherill Park, Sydney NSW 2000<br>Tel: (02) 8624 7089 Fax: (02) 8624 3781<br>email: maul@costinroe.com.au |  |
| FOR DEVELOPMENT APPLICATION<br>03.07.15<br>C       |  | DESIGNED<br>PRAWN<br>M.C.   |  |
| FOR DEVELOPMENT APPLICATION<br>30.06.15<br>B       |  | CHECKED<br>M.W.   |  |
| PRELIMINARY ISSUE<br>26.06.15<br>A                 |  | SCALE<br>AT AS SHOWN   |  |
| AMENDMENTS                                         |  | CNO REF<br>C0114/2.09-DA20   |  |
| DATE                                               |  | ISSUE   |  |
| DATE                                               |  | ISSUE   |  |
| DRAWING TITLE                                      |  | EROSION AND SEDIMENT CONTROL PLAN   |  |
| BROWING No                                         |  | C0114/2.09-DA20   |  |
| ISSUE                                              |  | C   |  |