


DO NOT SCALE DRAWINGS. VERIFY ALL DIMENSIONS ON SITE.
 © 2004 AUSTRALAND HOLDINGS LIMITED.
 This drawing is confidential and is subject to copyright. It may not be reproduced, stored in a retrieval system, or transmitted in any form or by any means, without the express permission of Australand Holdings Limited.

REVISION	DESCRIPTION	DATE
A	30M B-DOUBLE MANOEUVER FOR MANOEUVER NEW	12/03/15

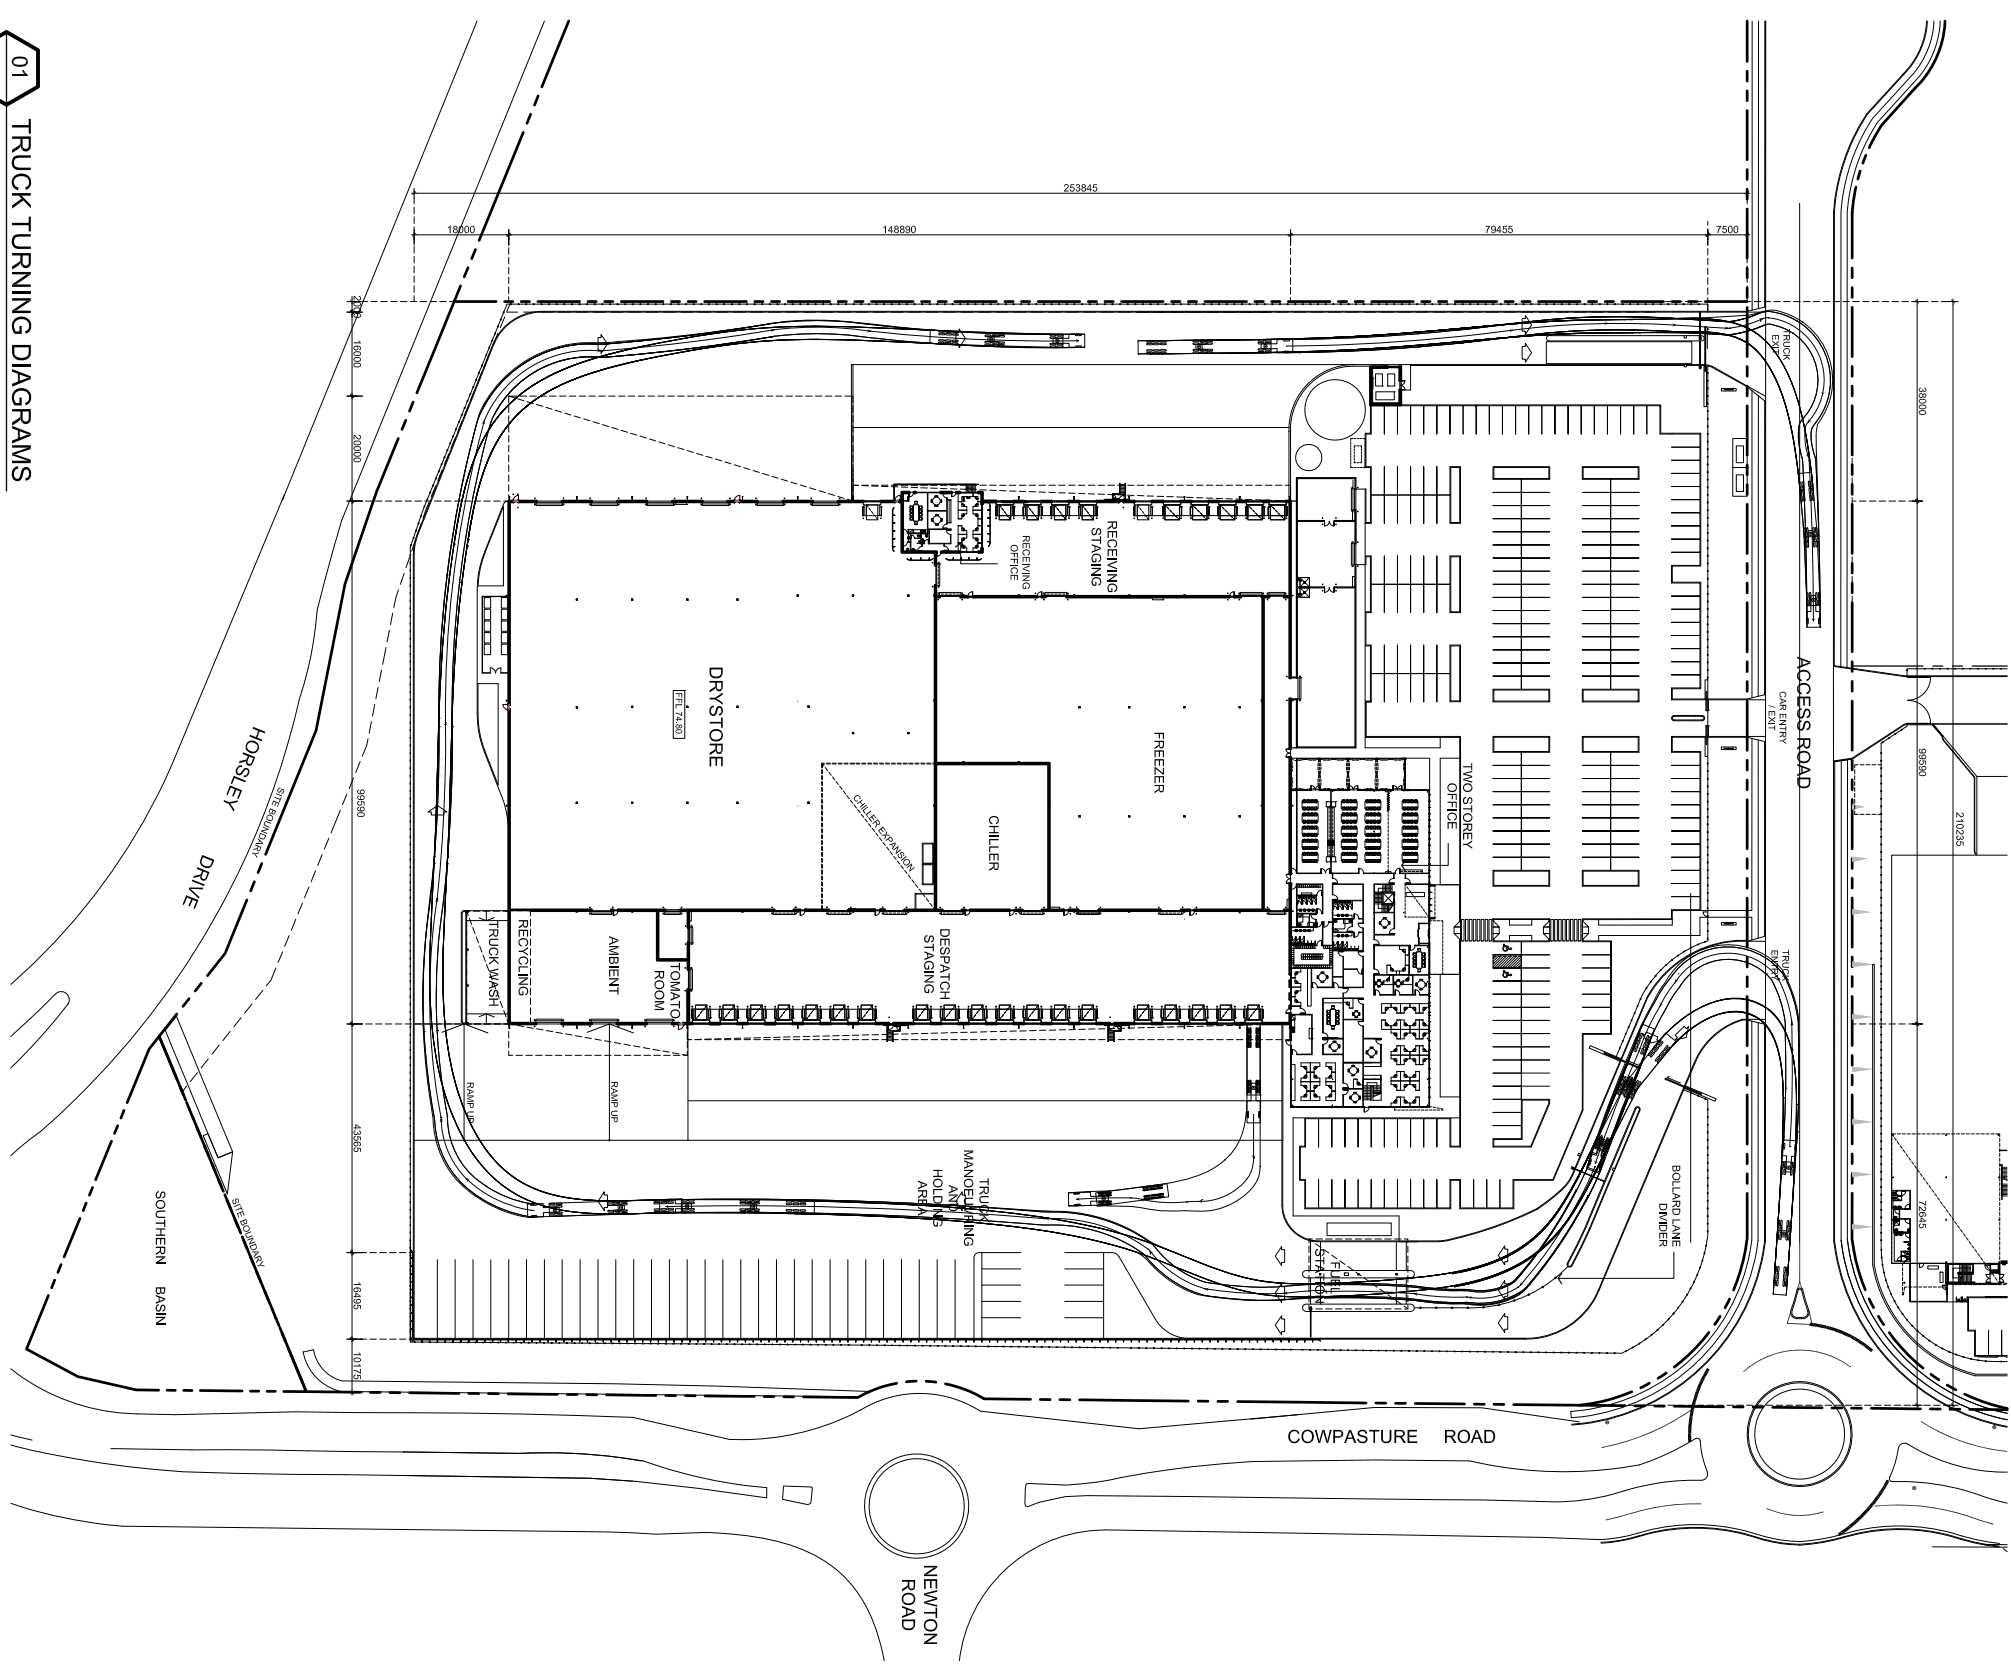

01 TRUCK TURNING DIAGRAMS
 1:600 @ B1



COMMERCIAL & INDUSTRIAL DIVISION
 100 WILSON ROAD, SUITE 101
 BRIDGEVIEW VIC 3048
 PHONE 02 9797 2000
 FAX 02 9797 2080
 PO BOX 1007
 BRIDGEVIEW VIC 3048

PROJECT
 MARTIN BROWER WAREHOUSE FACILITY/
 DISTRIBUTION CENTRE
 ADDRESS
 PROPOSED LOT 5, CORNER OF HORSLEY DRIVE
 & COWPASTURE ROAD, HORSLEY PARK

DRAWING TITLE
 TRUCK TURNING
 DIAGRAM
 30M B-DOUBLE

SCALE
 1:600 @ B1
 DRAWN ST
 CHECKED JD
 DATE 30/06/15
 JOB NUMBER 0000-00-000

DRAWING NUMBER
 MB-MSPT-SK-0052
 ISSUE
 A