


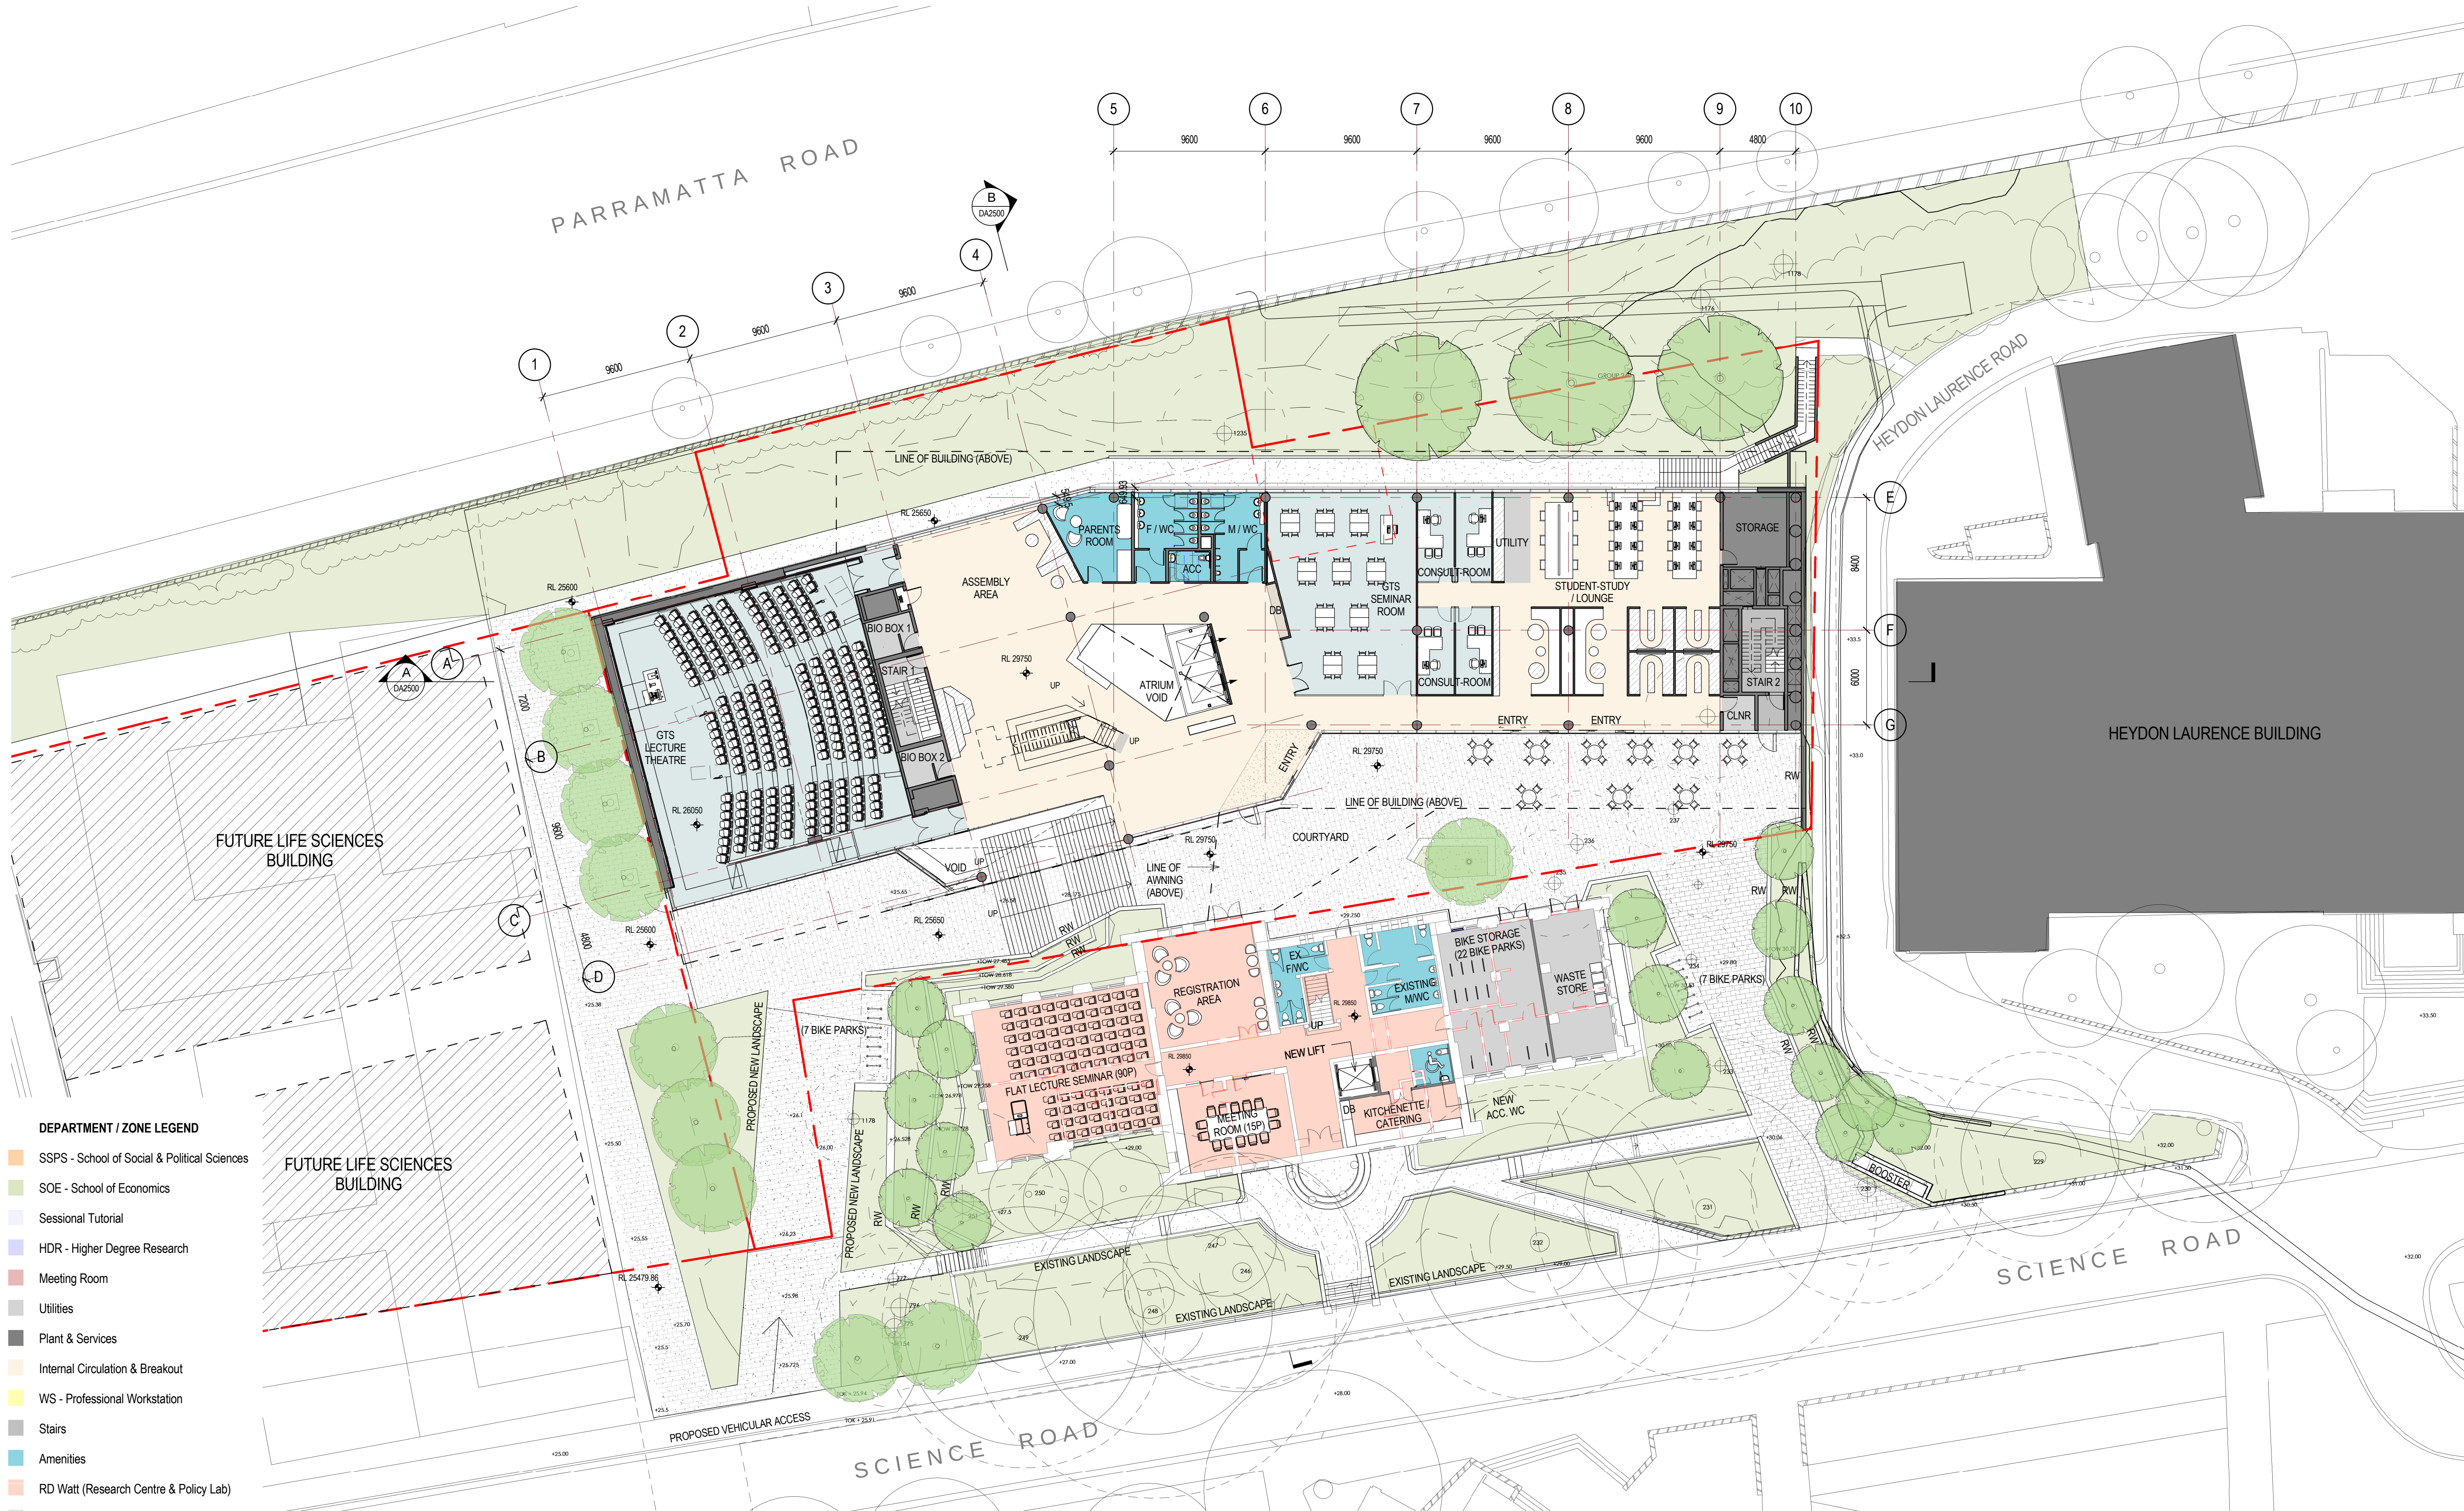

- DEPARTMENT / ZONE LEGEND
- SSPS - School of Social & Political Sciences
 - SOE - School of Economics
 - Sessional Tutorial
 - HDR - Higher Degree Research
 - Meeting Room
 - Utilities
 - Plant & Services
 - Internal Circulation & Breakout
 - WS - Professional Workstation
 - Stairs
 - Amenities
 - RD Watt (Research Centre & Policy Lab)
 - GTS - General Teaching Space


architectus™

Architectus Group Pty Ltd is the owner of the copyright subsisting in these drawings, plans, designs and specifications. They must not be used, reproduced or copied, in whole or in part, nor may the information, ideas and concepts therein contained (which are confidential to Architectus Group Pty Ltd) be disclosed to any person without the prior written consent of that company.



Do not scale drawings. Verify all dimensions on site

issue	amendment	date
A	DRAFT FOR CONSULTATION	29.04.2016
B	ISSUE FOR PUG	05.05.2016
C	DA DRAFT ISSUE - FOR REVIEW	27.05.2016
D	DA DRAFT ISSUE - FOR REVIEW	02.06.2016
E	DA ISSUE FOR REVIEW	10.06.2016
F	SSDA ISSUE	16.06.2016
G	SSDA ISSUE	20.06.2016

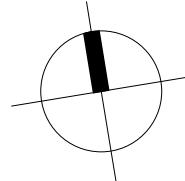


LEGEND

- BR PROPOSED BIKE RACKS
- CLR CLEANERS ROOM
- EXP EXPANSION OFFICE
- RW PROPOSED LANDSCAPE
- OF RETAINING WALL OVERFLOW

NOTE:

NEW LANDSCAPING AS PER PROPOSED LANDSCAPE PLANS

principal

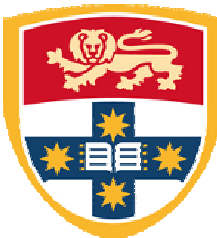

THE UNIVERSITY OF SYDNEY

client



architectus™

Sydney
Melbourne
Adelaide
Auckland
Christchurch
Brisbane
Shanghai

Architectus Sydney
Level 18 MLC Centre
19 Martin Place
Sydney NSW 2000
T (61 2) 8252 8400
F (61 2) 8252 8600
sydney@architectus.com.au
ABN 90 131 245 684

checked	AC/JD	scale	1 : 200@A1
drawn	AC/HZ	project no	150479.00

project

F.A.S.S.

Faculty of Arts & Social Sciences

drawing

LEVEL 2 PLAN

drawing no.

DA1020

issue

G

29/06/2016 1:32:57 PM