


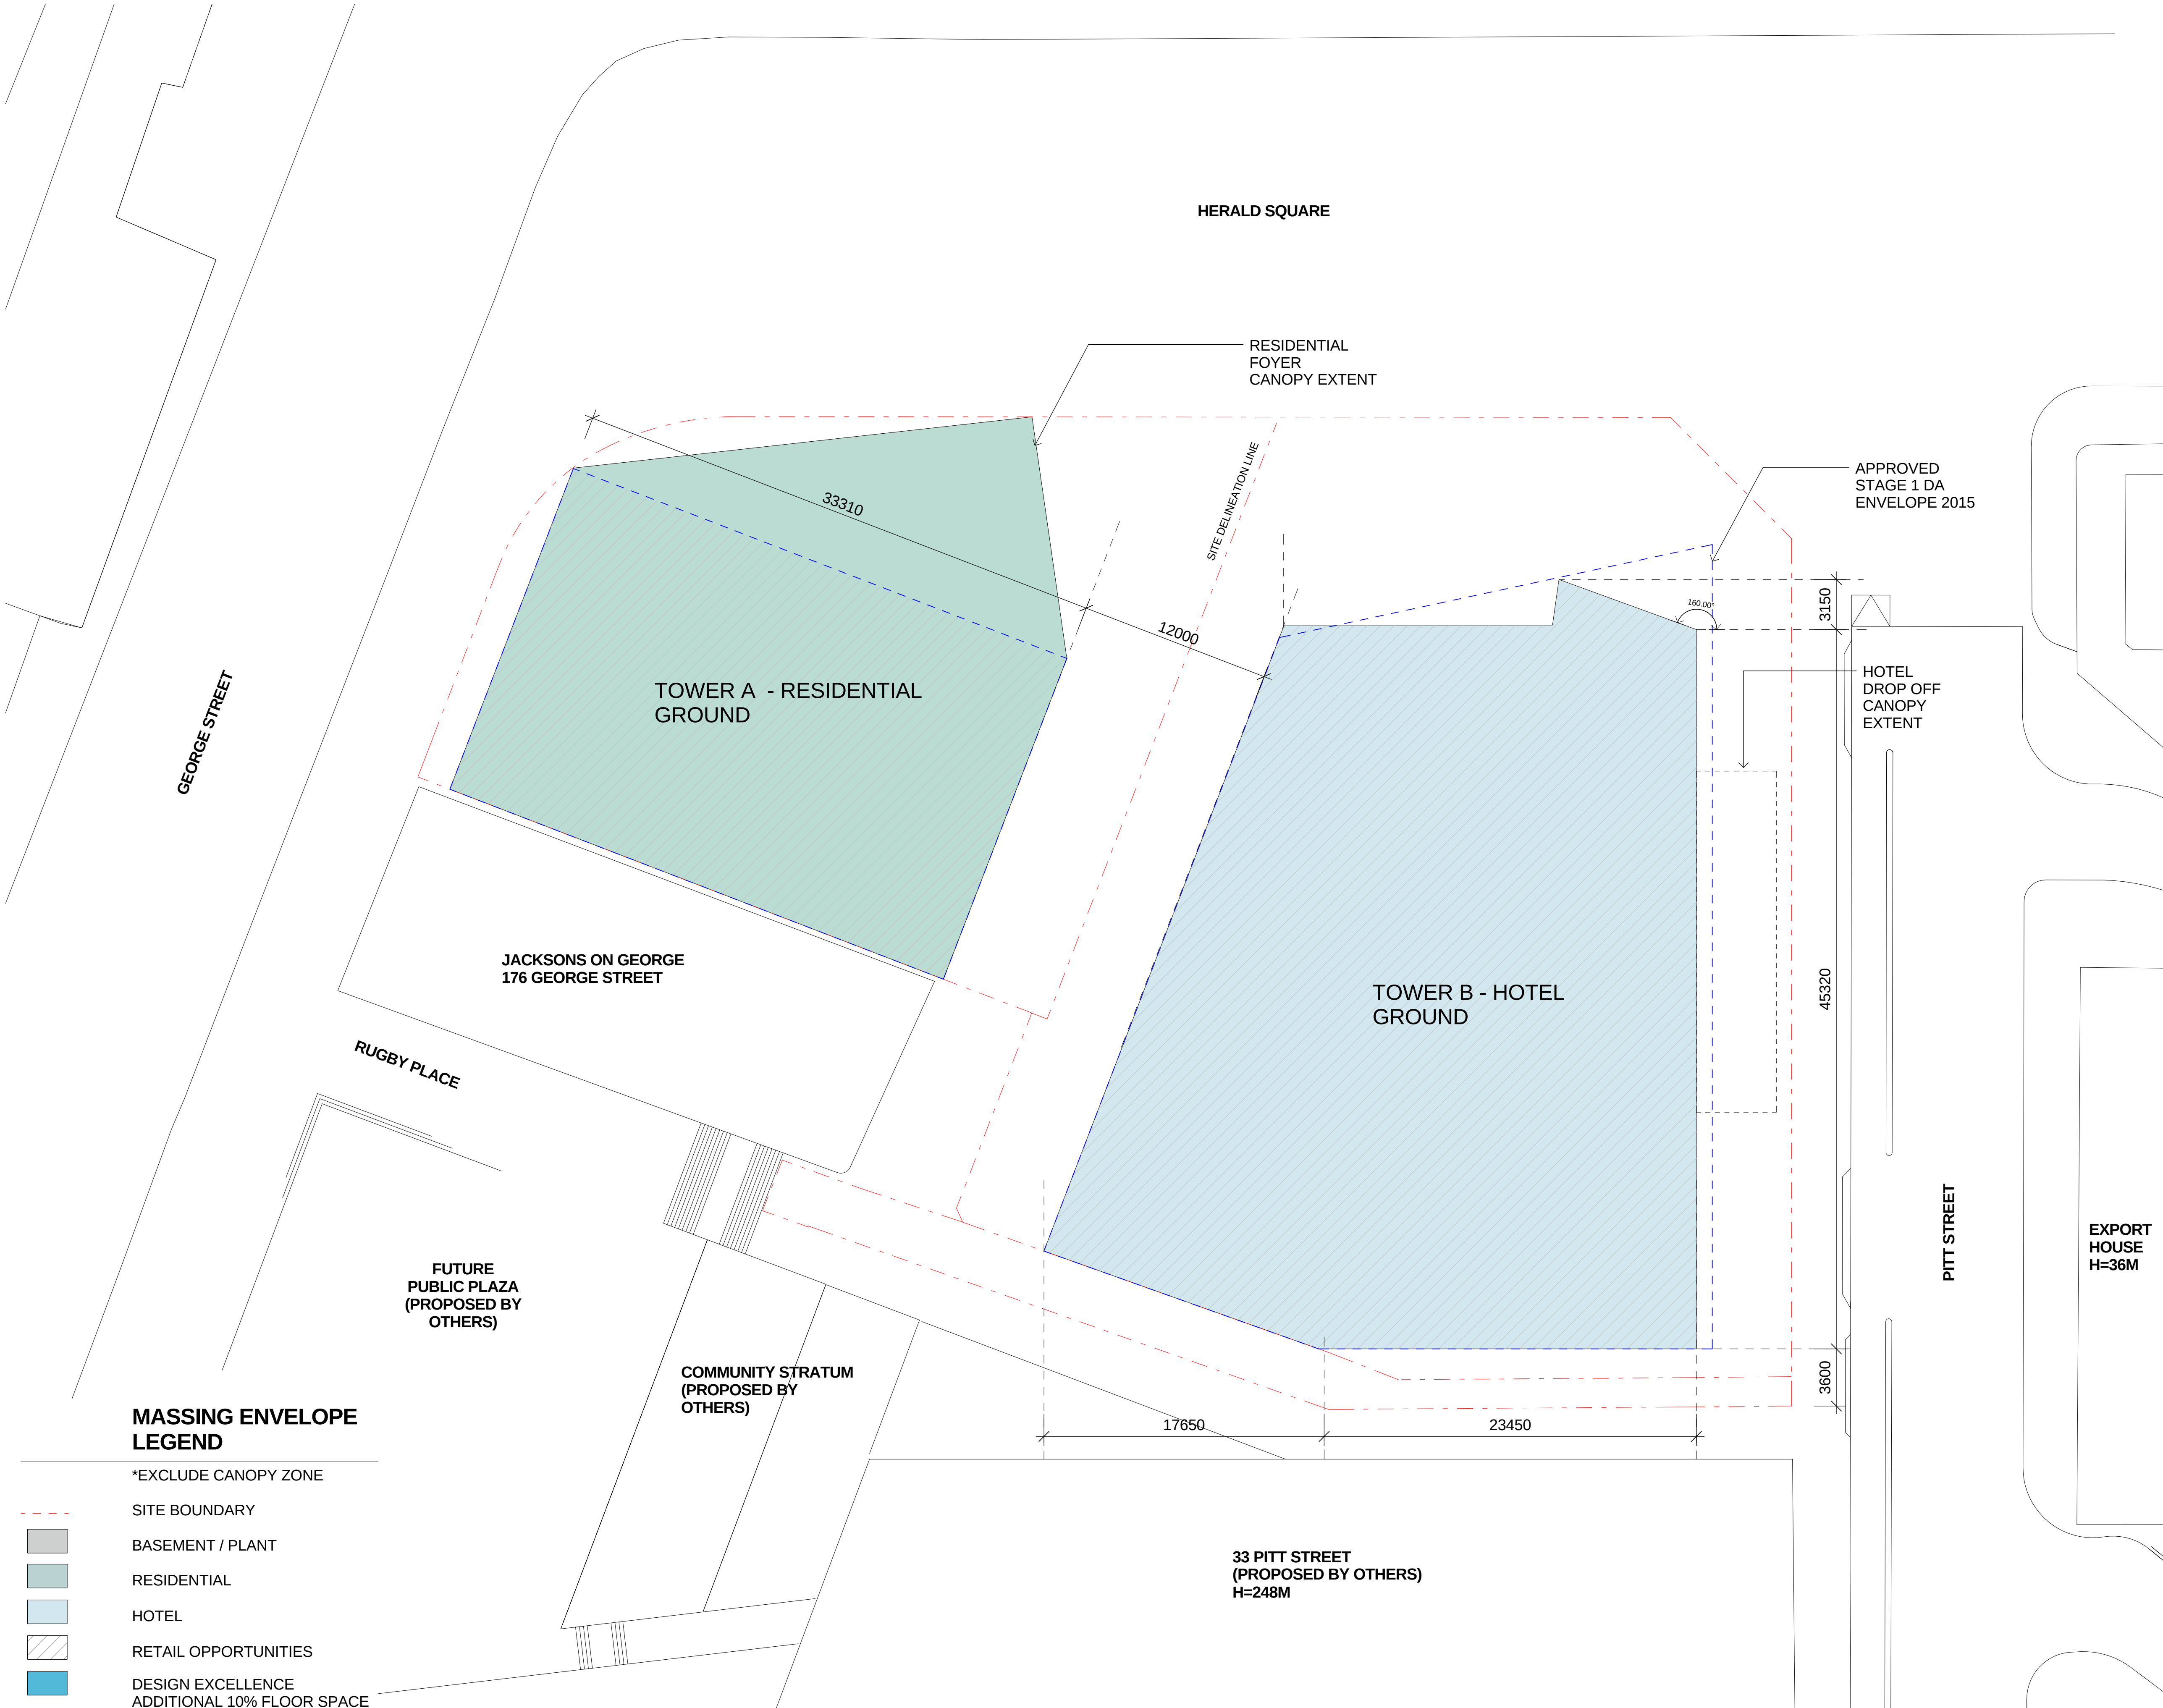

MASSING ENVELOPE LEGEND

*EXCLUDE CANOPY ZONE

- SITE BOUNDARY
- BASEMENT / PLANT
- RESIDENTIAL
- HOTEL
- RETAIL OPPORTUNITIES
- DESIGN EXCELLENCE ADDITIONAL 10% FLOOR SPACE

Crone Partners Pty Ltd, Level 2, 364 Kent Street, Sydney, NSW 2000, Australia
Ph: +61 2 8295 5300 Fax: +61 2 8295 5301 ABN: 80 095 989 272
Nominated Architect: Greg Crone - NSW Reg. No. 3929

CLIENT:



ARUP

ENGINEERS

ARUP

O C U L U S

LANDSCAPE


OCULUS




PLANNER

URBIS

KEY PLAN:

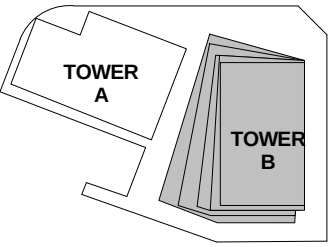

KEY SECTION:

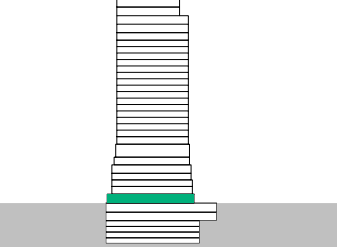

PROJECT:

Wanda Vista Sydney

1 Alfred Street Sydney NSW 2000

A	28.10.2016	ISSUED FOR STAGE 1 DEVELOPMENT APPLICATION	SH
2	19.10.2016	DRAFT FOR DA SUBMISSION	SH
1	17.10.2016	DRAFT FOR DA SUBMISSION	SH
ISSUE	DATE	REVISION	BY

DRAWING TITLE:


MASSING ENVELOPE GROUND

DATE:	SCALE:	DRAWING No:	REV:
17.10.2016	1:200 @A1		
DRAWN BY:	PROJECT NO:	S96 - 07	A
SH, DE	CA3054		

S96 ISSUE

NOTES:
All dimensions and setbacks to be verified prior to commencement, omissions or discrepancies to be notified to the architect.
COPYRIGHT:
The copyright of this drawing together with any other documents prepared by crone partners architecture studios, pty ltd (cp) remains the property of cp. crone partners grants licence for the use of this document for the purpose for which they are intended. The licence is not transferable without the permission of cp.

NORTH

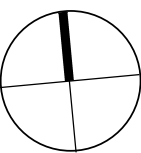

DO NOT SCALE

