



- Legend:**
- Existing Building - No Works
 - Existing Building to be refurbished
 - Existing Walls to be demolished
 - Existing walls and structure

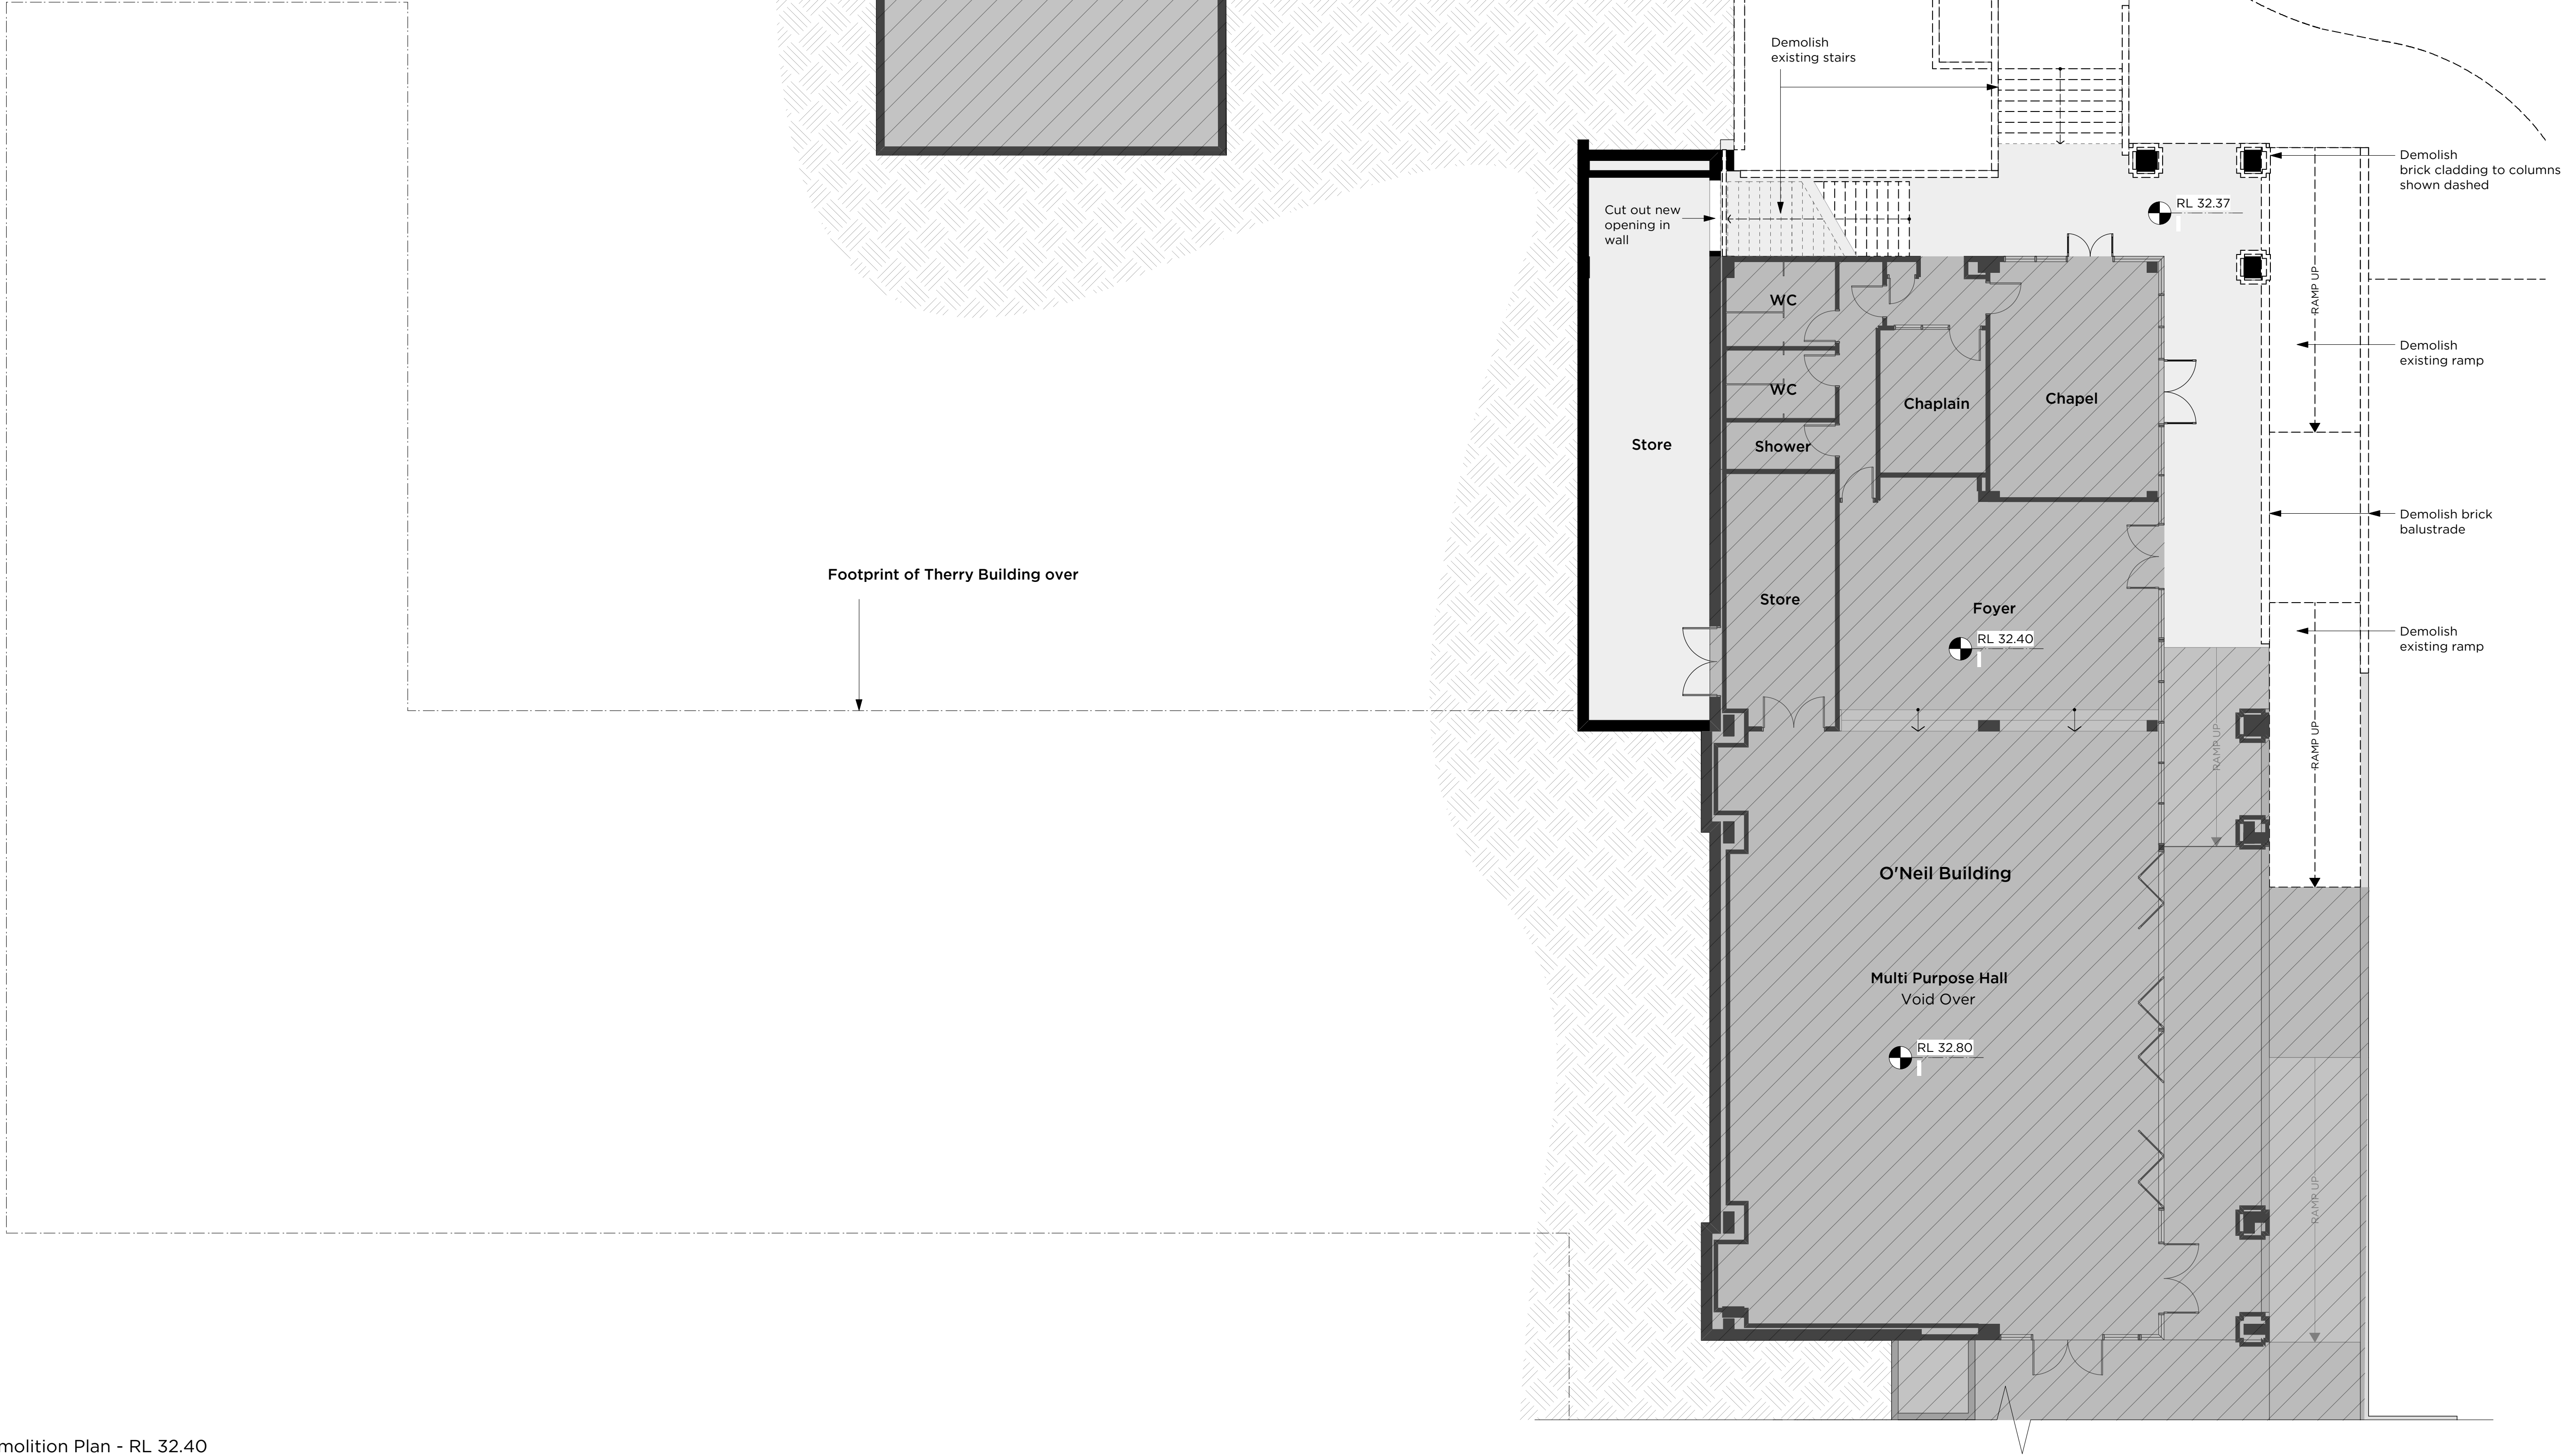

1
DA-130

Ground Level Demolition Plan - RL 32.40

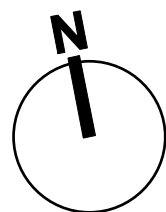

PMDL ARCHITECTURE
INTERIORS
MASTERPLANNING

pmdl.com.au

PMO ARCHITECTURE + DESIGN (PVT) LTD
PMDL ARCHITECTURE + DESIGN (PVT) LTD
NSW NOMINATED ARCHITECTS: ANDREW FENDER 5377 DAVID MORRIS 5865 PETER DODDRELL 5154

A	27/10/15	SSDA Submission
ISSUE	DATE	REVISION
0mm	50mm	100mm
DO NOT SCALE FROM DRAWING. USE FIGURED DIMENSIONS ONLY. CHECK ALL DIMENSIONS ON SITE BEFORE MANUFACTURE OR CONSTRUCTION.		
PROJECT	Masterplan Stage 1	PROJECT # 2496
CLIENT	Saint Ignatius' College	DWG # DA-130
DWG	Ground Floor Demo Plan	DA-130
CLIENT REF & CONTACT	Riverview	SCALE: 100@A1
DATE	Oct 2015	DRAWN: MC
REVISION		CP
		A