




LANDSCAPE SECTION A

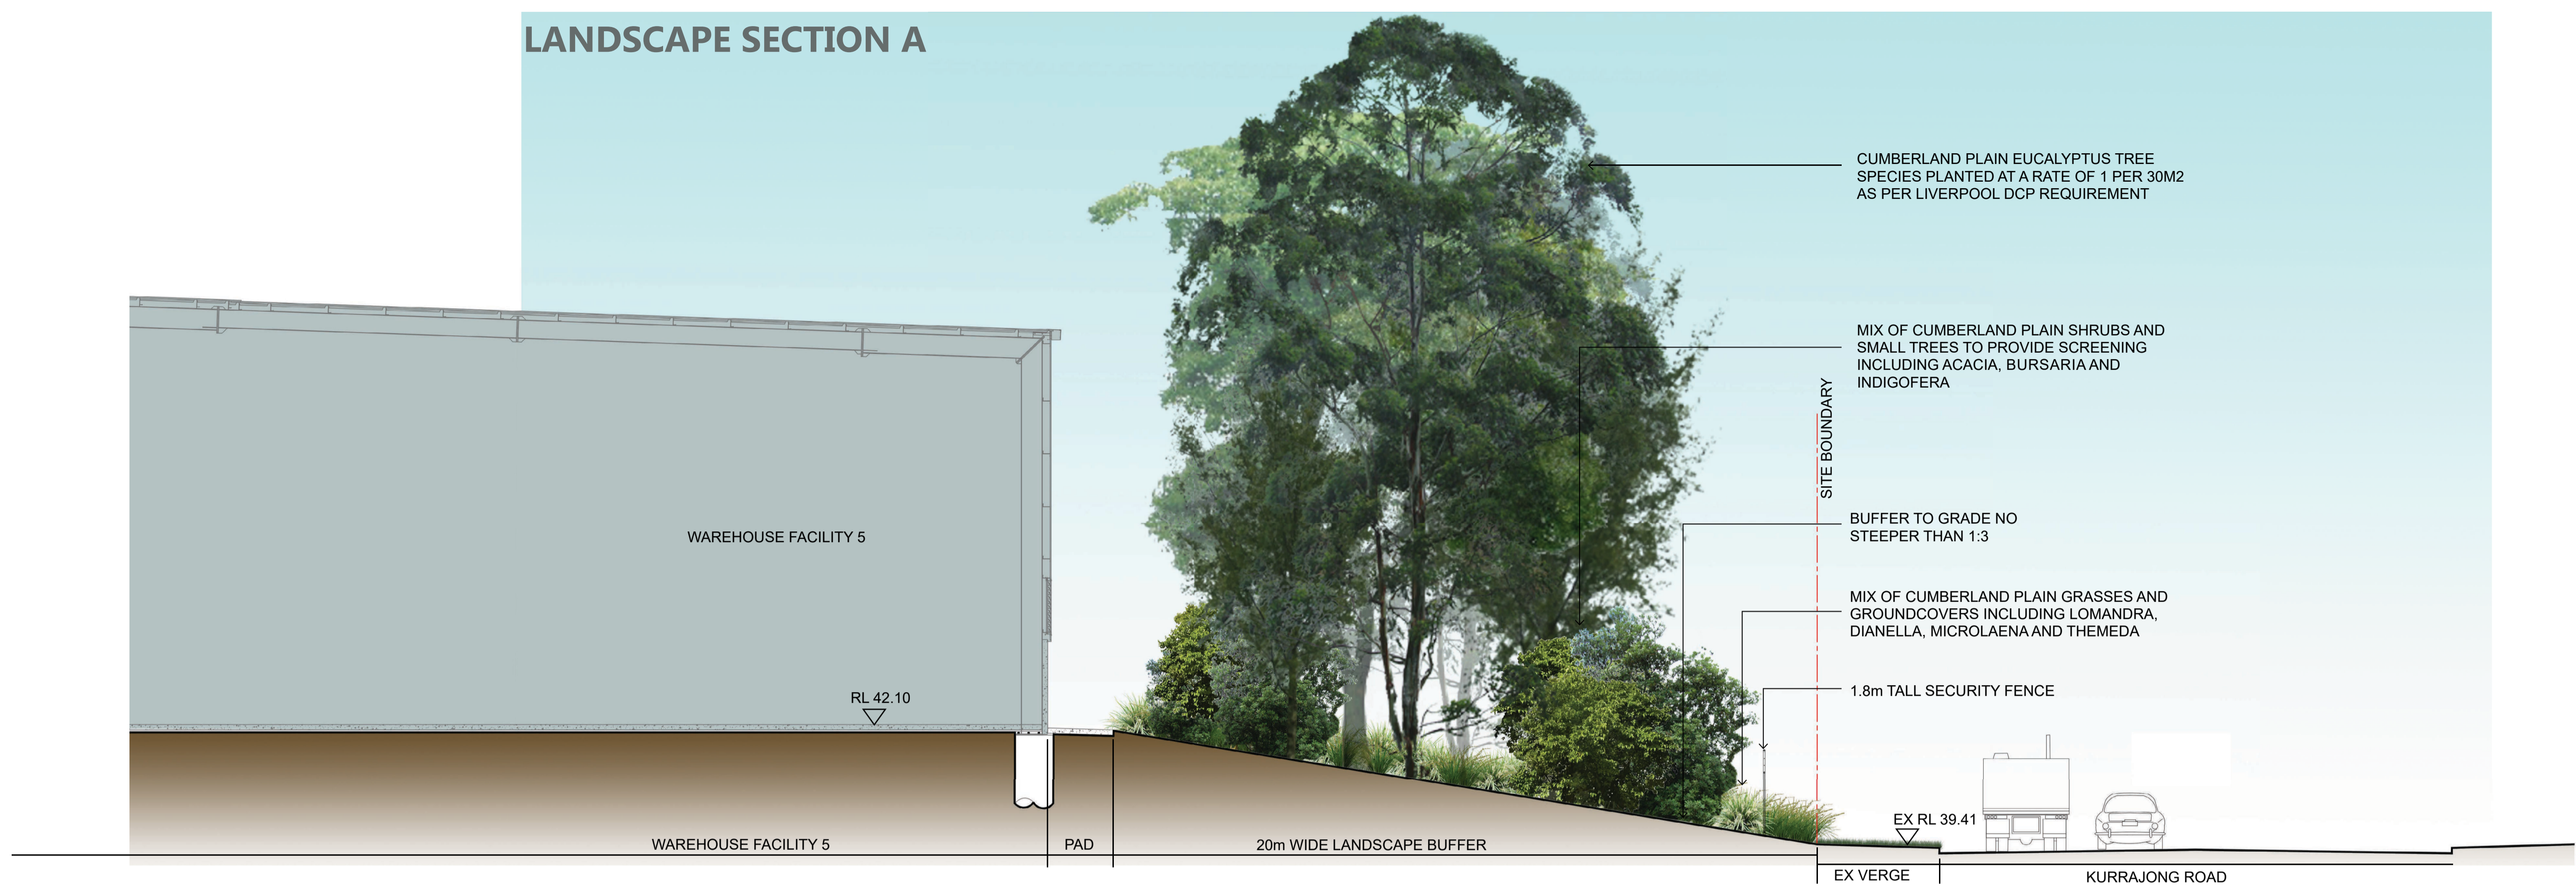

LANDSCAPE SECTION B

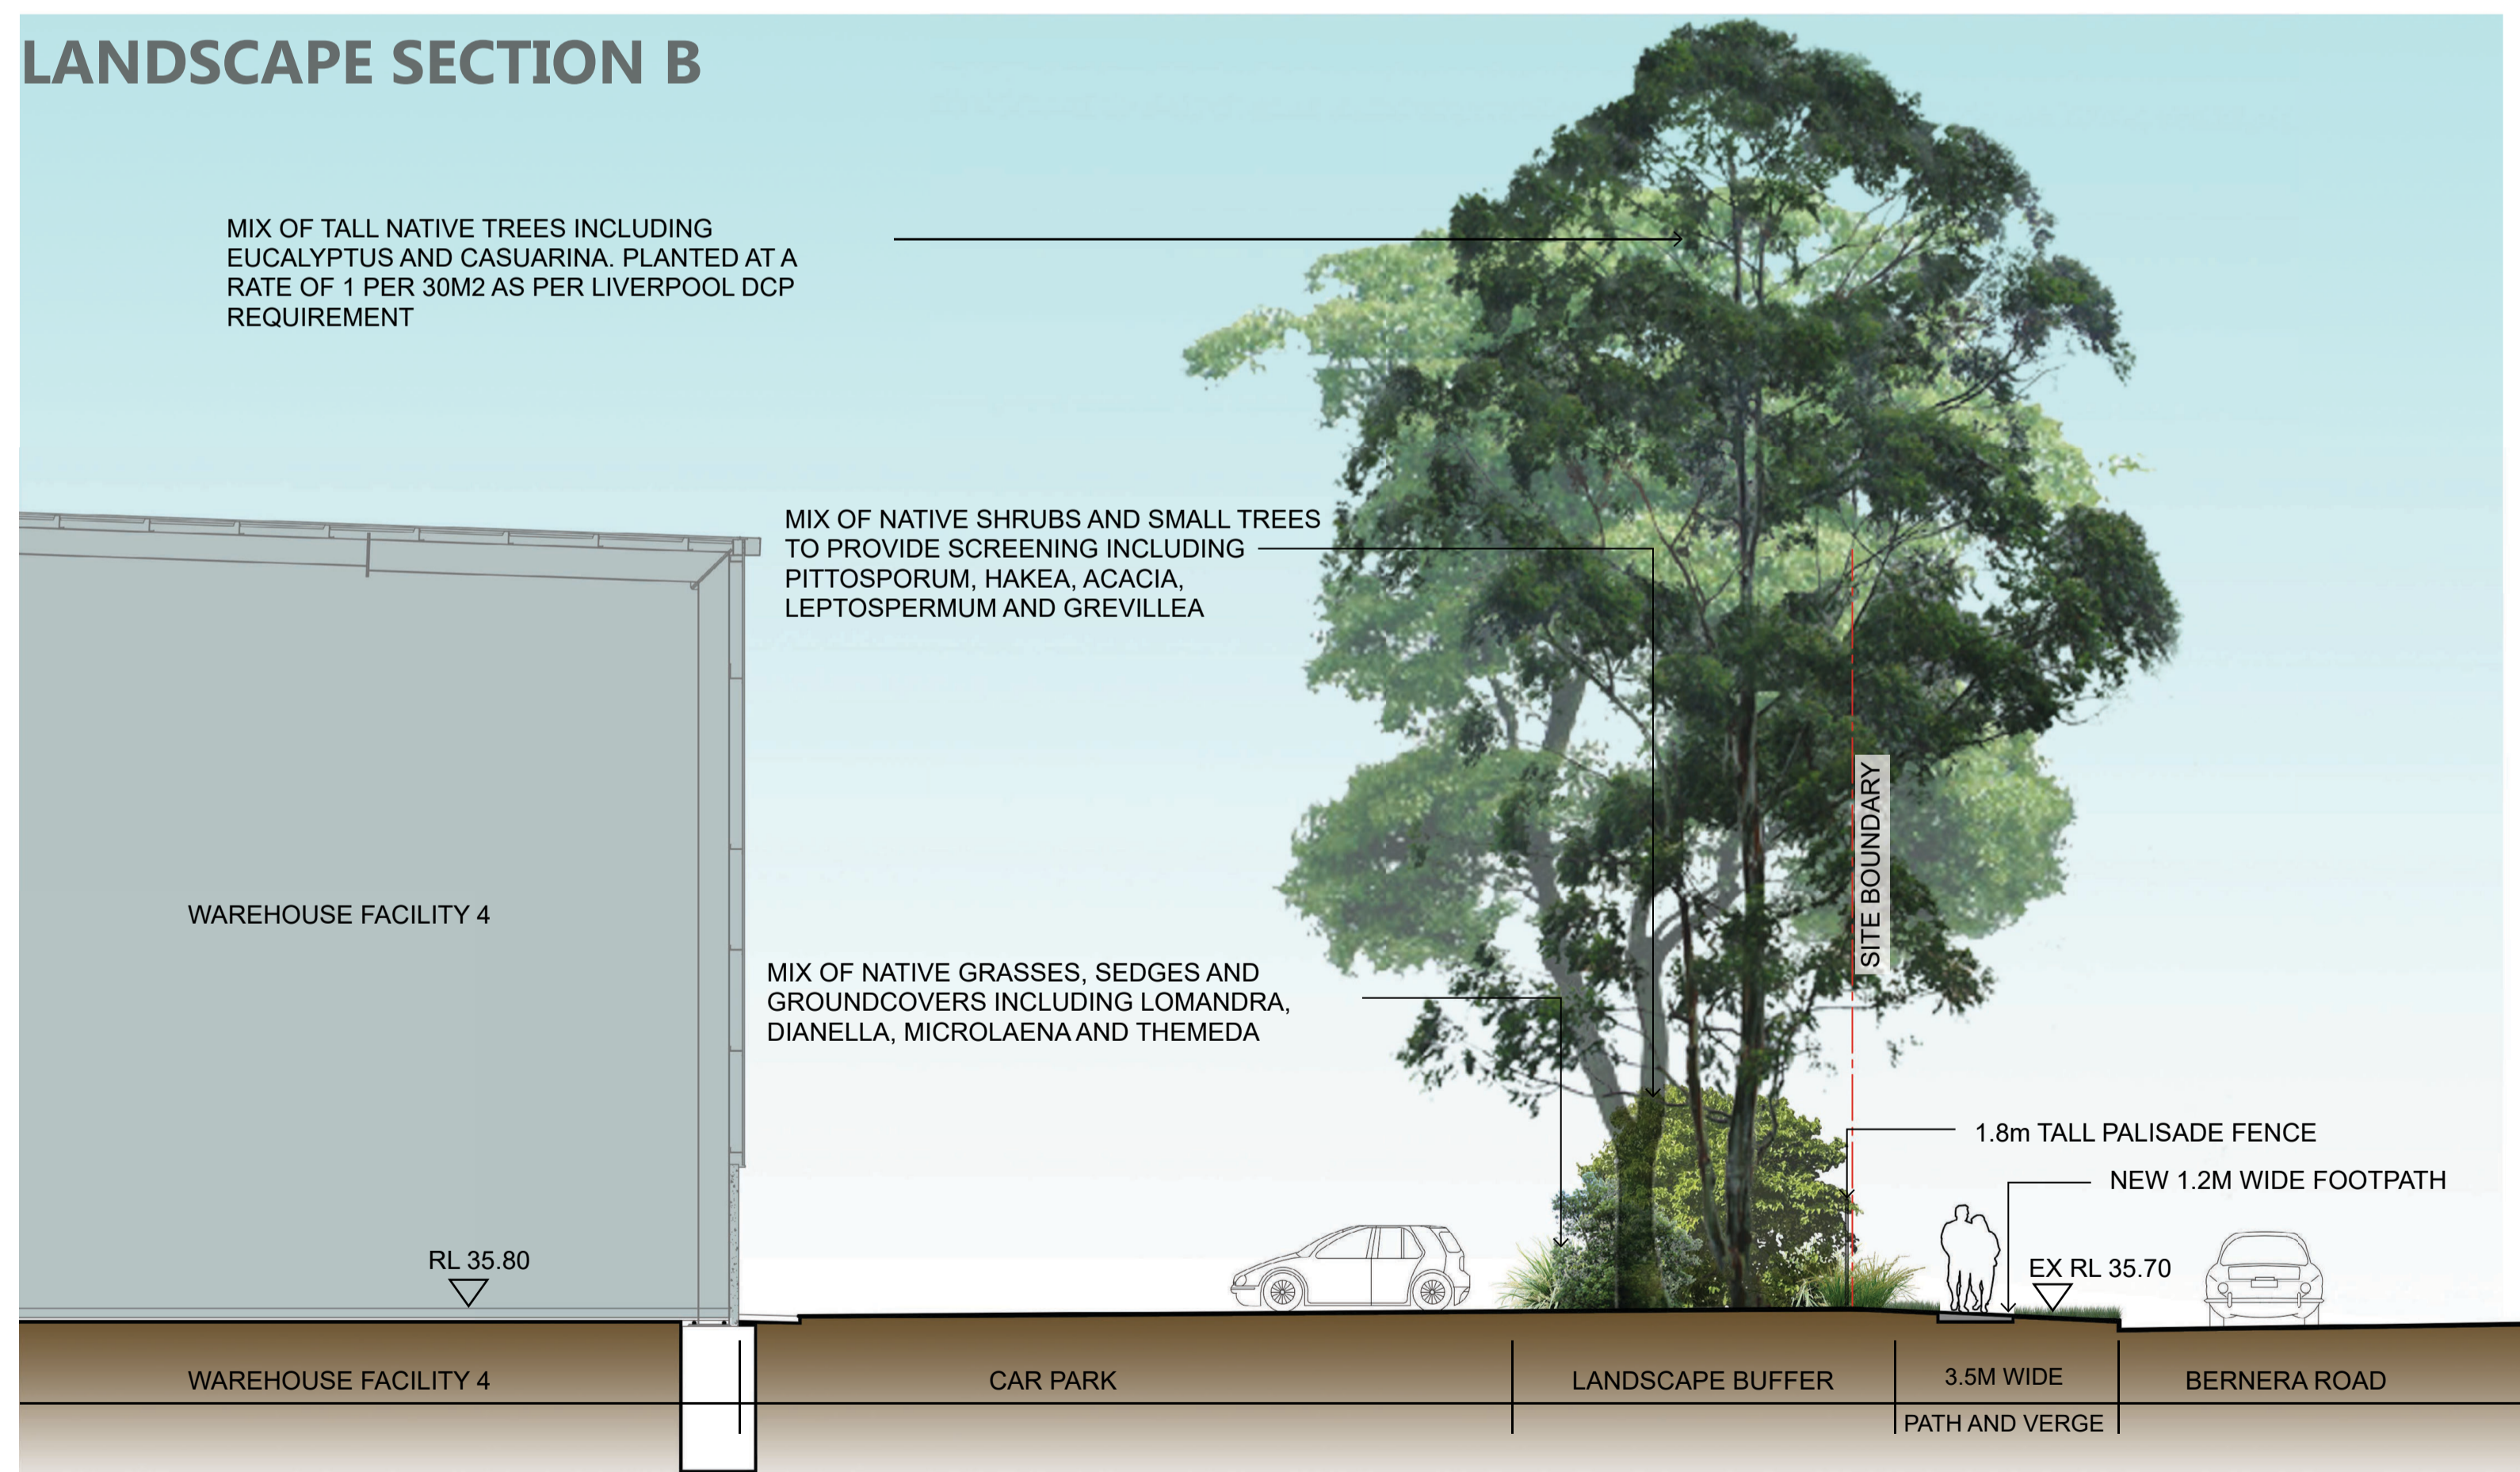

LANDSCAPE SECTION C

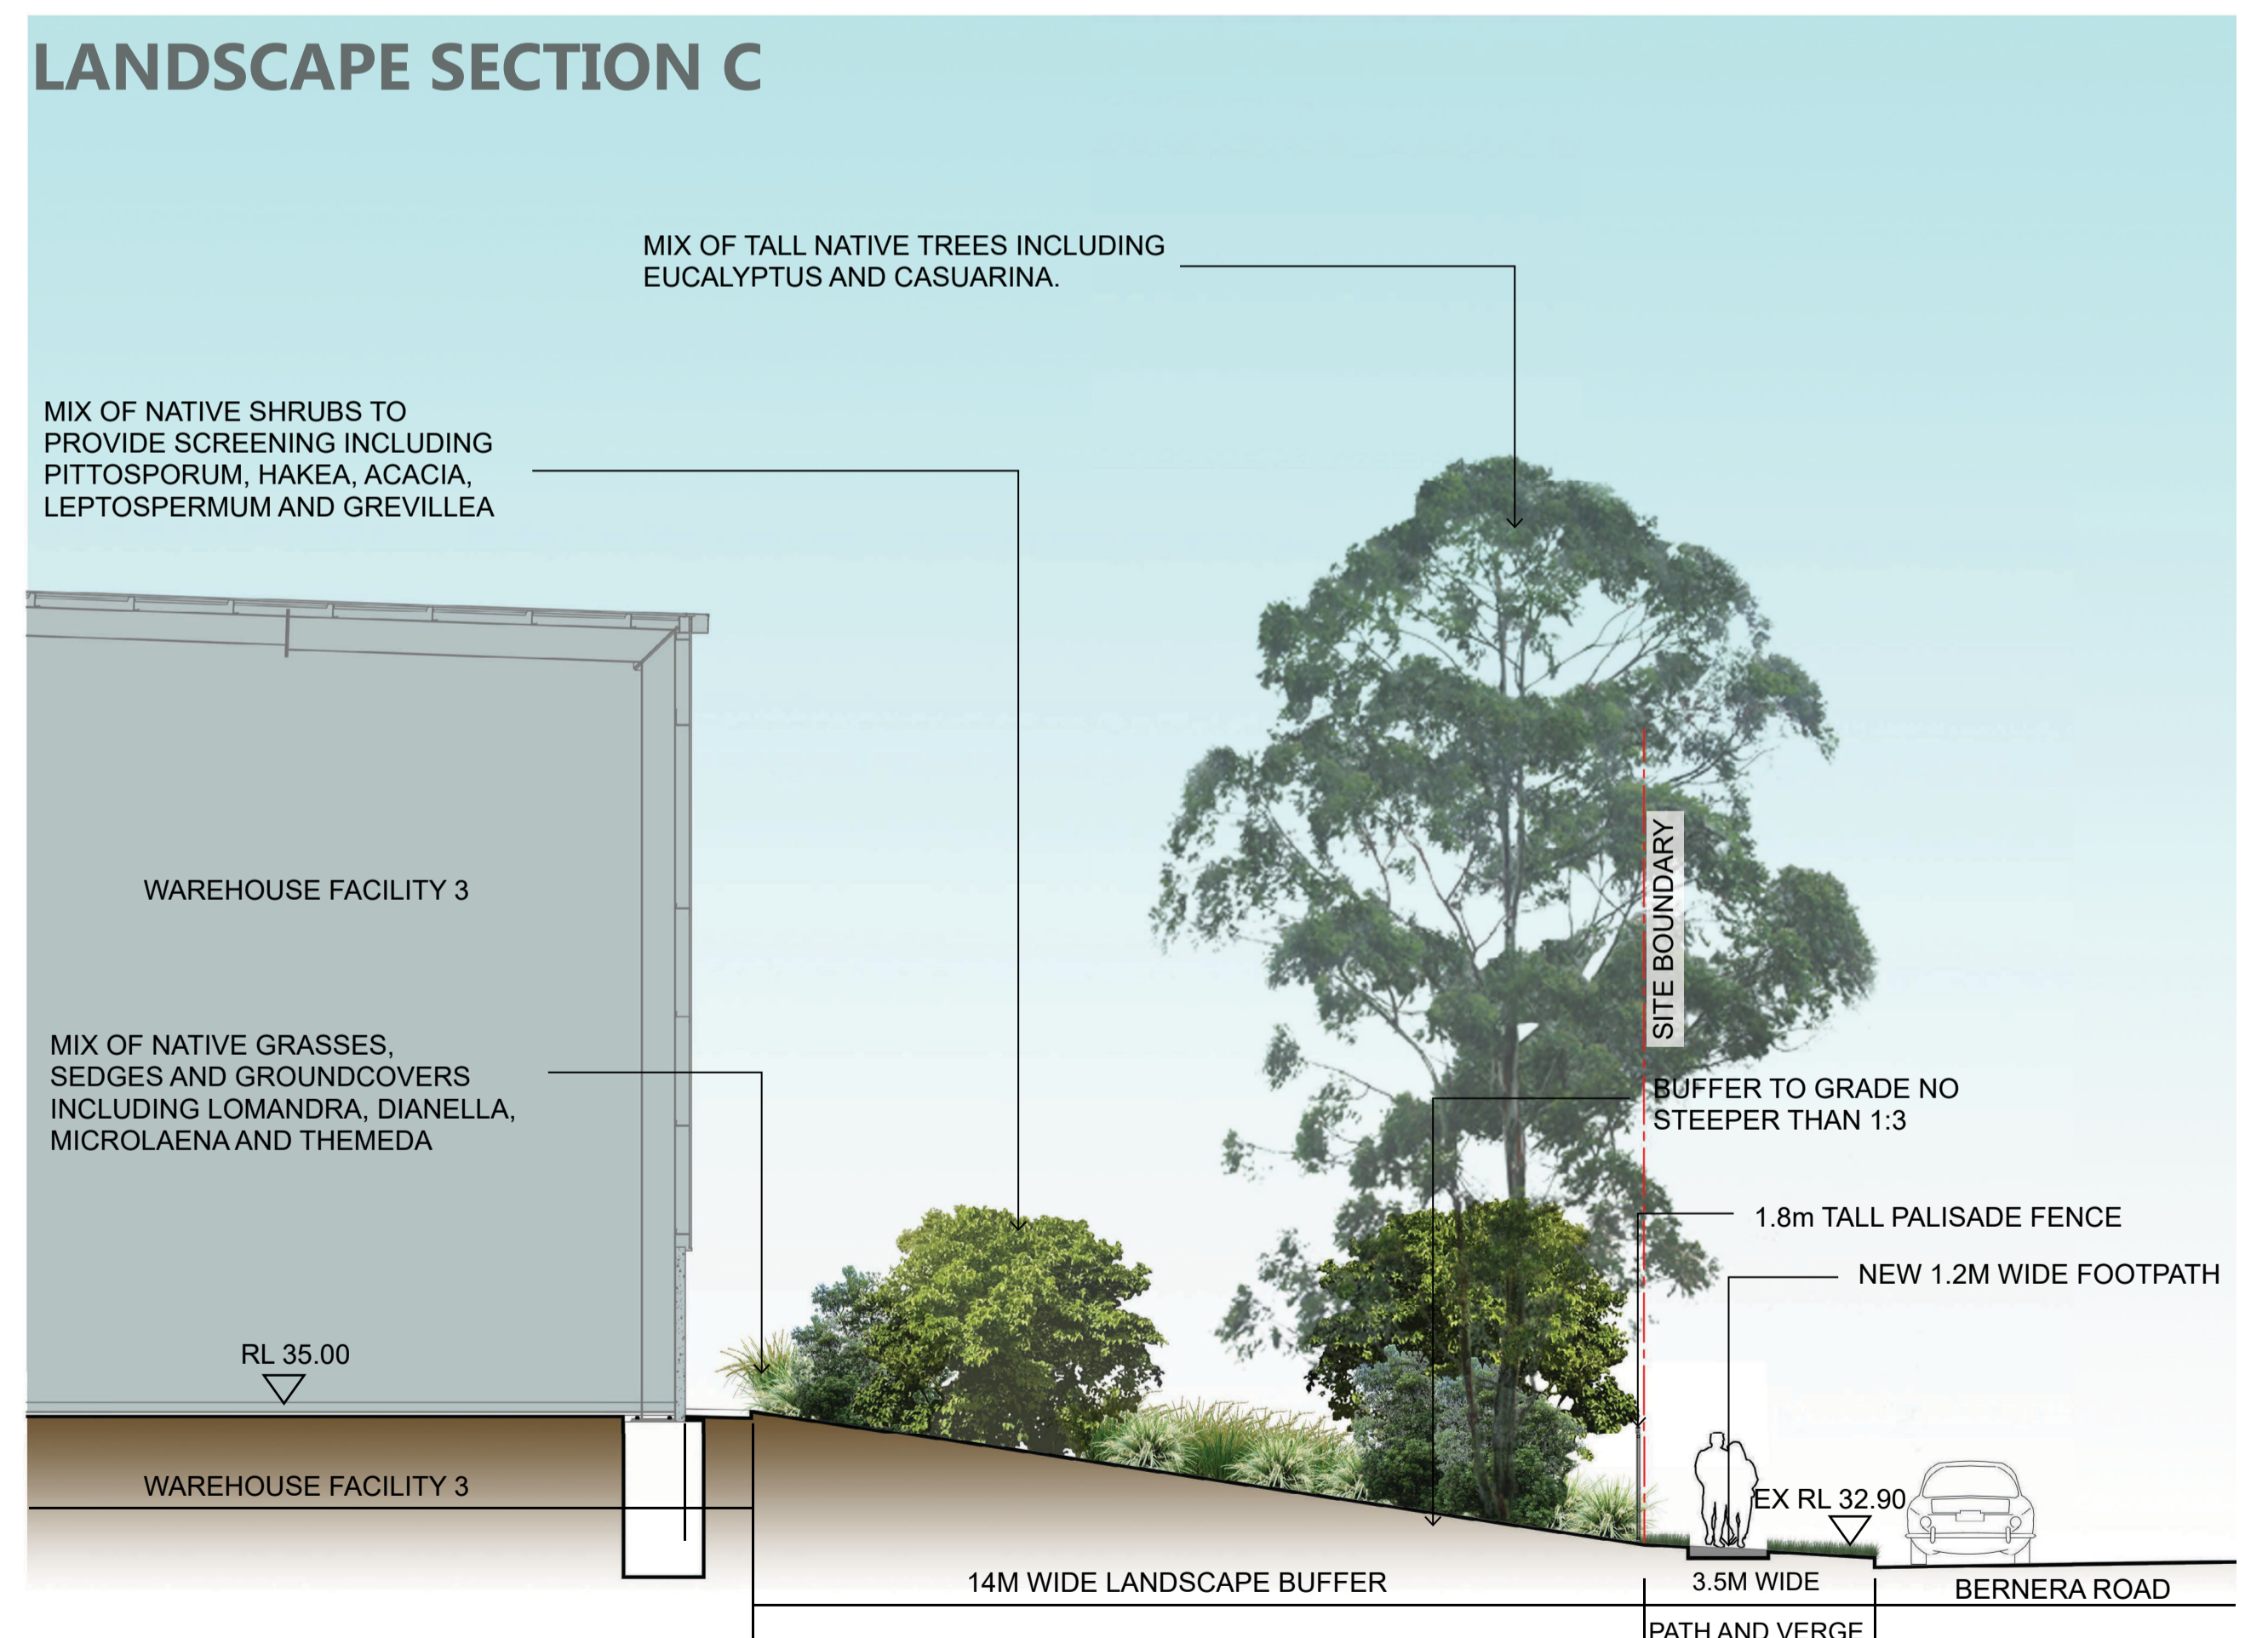

B	07.03.2016	AMENDED FOR SSD APPROVAL	FH	BG	
A	26.11.2015	FOR SSD APPROVAL	BG	RL	
Rev	Date	Description	Initial	Checked	AILA RLA NO: 5868

FOR SSD SUBMISSION

Landscape Sections A, B & C

Drawing LDA08

07.03.2016

Project:
WAREHOUSE & DISTRIBUTION ESTATE
Prestons, NSW

Project Number:
20150717

Client
LOGOS PROPERTY

Architect
Axis Architectural

Project Manager:
DBL

Scale:
1:100 @ A1 (1:200 @ A3)

groundink.
landscape architecture · design visuals

© Ground Ink Pty Ltd ABN 55 163 025 45 Suite 201 / 75 Archer St. Chatswood, NSW 2067