

Landscape Buffer Zones - Bernera Road and Yarrunga Street Screening

BOTANICAL NAME	COMMON NAME	MATURE HEIGHT
Trees		
<i>Allocasuarina littoralis</i>	Black She-Oak	10-18m
<i>Angophora floribunda</i>	Rough-barked Apple	15-20m
<i>Angophora subvelutina</i>	Broad-leaved Apple	15-20m
<i>Casuarina cunninghamiana</i>	River She Oak	15-20m
<i>Casuarina glauca</i>	Swamp She-oak	10-18m
<i>Eucalyptus amplifolia</i>	Cabbage Gum	12-20m
<i>Eucalyptus crebra</i>	Narrow-leaved Ironbark	12-18m
<i>Eucalyptus fibrosa</i>	Red Ironbark	12-18m
<i>Eucalyptus longifolia</i>	Woollybutt	15-20m
<i>Eucalyptus moluccana</i>	Grey Box	12-18m
<i>Eucalyptus punctata</i>	Grey Gum	10-20m
<i>Eucalyptus sideroxylon</i>	Mugga, Red Ironbark	15-20m
<i>Eucalyptus tereticornis</i>	Forest Red Gum	15-20m
<i>Syncarpia glomulifera</i>	Turpentine	15-20m
Shrubs		
<i>Acacia falcata</i>	Sickle Wattle	5m
<i>Acacia floribunda</i>	White Sally	4-6m
<i>Breynia oblongifolia</i>	Coffee Bush	3m
<i>Bursaria spinosa</i>	Boxthorn	4m
<i>Callistemon citrinus</i>	Scarlet Bottlebrush	4m
<i>Callistemon linearis</i>	Narrow-leaved Bottlebrush	3m
<i>Daviesia ulicifolia</i>	Gorse Bitter-pea	2m
<i>Dillwynia parvifolia</i>		1.5m
<i>Hakea dactyloides</i>	Finger Hakea	3m
<i>Hakea salicifolia</i>	Willow Hakea	3m
<i>Leptospermum laevigatum</i>	Coast Tea Tree	3m
<i>Leptospermum petersonii</i>	Lemon-scented Tea Tree	4-6m
<i>Melaleuca ericifolia</i>	Swamp paperbark	3m
<i>Melaleuca nesophyla</i>		3m
<i>Pittosporum tenuifolium</i>	New Zealand Pittosporum	3m
<i>Pultenaea villosa</i>	Hairy Bush-pea	2m
Groundcovers		
<i>Austrodanthonia fulva</i>	Wallaby Grass	0.8m
<i>Billardiera scandens</i>	Hairy Apple Berry	1m
<i>Dampiera stricta</i>	Blue Dampiera	0.6m
<i>Dianella caerulea</i>	Blue Flax-lily	1m
<i>Dianella revoluta</i>	Spreading Flax-lily	1m
<i>Dichondra repens</i>	Kidney-weed,	0.2m
<i>Lomandra longifolia</i>	Spiny-headed Mat-rush	1m
<i>Microlaena stipoides</i>	Meadow Rice-grass	1m
<i>Themeda australis</i>	Kangaroo Grass	1m

Bernera Road Swale

BOTANICAL NAME	COMMON NAME	MATURE HEIGHT
Groundcovers		
<i>Carex appressa</i>	Tall Sedge	0.8m - 1m
<i>Gahnia clarkei</i>	Tall Saw-sedge	1.5 - 2m
<i>Isolepis nodosa</i>	Water Club-rush	1m
<i>Juncus usitatus</i>	Common Rush	0.8m - 1m
<i>Lomandra hystrix</i>	Common Rush	1m
<i>Lomandra longifolia</i>	Spiny-headed Mat-rush	1m

Internal Estate, Carparks, Roads and Office Buildings

BOTANICAL NAME	COMMON NAME	MATURE HEIGHT
Trees		
<i>Eucalyptus haemastoma</i>	Scribbly Gum	12-18m
<i>Eucalyptus moluccana</i>	Grey Box	12-18m
<i>Elaeocarpus reticulatus</i>	Blueberry Ash	8m
<i>Fraxinus oxycarpa Raywoodii</i>	Claret Ash	8m
<i>Lagerstroemia indica</i>	Crepe Myrtle	8m
<i>Tristaniopsis laurina</i>	Water Gum	6-8m
Shrubs		
<i>Acmena smithii</i>	Lilly-pilly	1.8m (Hedging)
<i>Callistemon citrinus</i>	Scarlet Bottlebrush	4m
<i>Callistemon citrinus 'White Anzac'</i>	White Anzac Bottlebrush	1m
<i>Doryanthes excelsa</i>	Gynea Lily	3m
<i>Banksia ericifolia</i>	Heath Banksia	3m
<i>Grevillea 'Robyn Gordon'</i>	Grevillea 'Robyn Gordon'	1.5m
<i>Grevillea rosmarinifolia</i>	Rosemary Grevillea	2m
<i>Kunzea ambigua</i>	Tick-bush	4m
<i>Leptospermum sp.</i>		3m
<i>Pittosporum undulatum</i>	Pittosporum	3m
<i>Westringia fruticosa</i>	Coast Rosemary	1.5m
Groundcovers		
<i>Dianella caerulea</i>	Blue Flax-lily	1m
<i>Dianella revoluta</i>	Blue Flax-lily, Spreading Flax-lily	1m
<i>Dichondra repens</i>	Kidney-weed, Mercury Bay Weed	0.2m
<i>Hardenbergia violacea</i>	False Sarsaparilla	0.5m
<i>Lomandra longifolia</i>	Spiny-headed Mat-rush	1m
<i>Myoporum parvifolium</i>	Creeping Boobiella	0.5m
<i>Viola hederacea</i>	Native Violet	0.2m



Allocasuarina littoralis



Eucalyptus crebra



Casuarina cunninghamiana




Eucalyptus moluccana



Eucalyptus punctata



Eucalyptus haemastoma

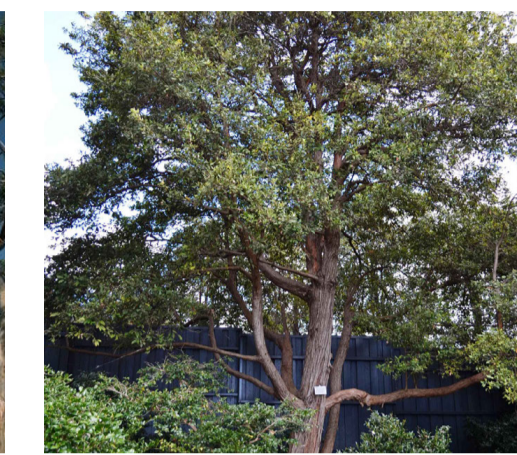

Syncarpia glomulifera



Acacia falcata



Bursaria spinosa



Callistemon citrinus



Hakea salicifolia



Leptospermum petersonii




Pittosporum tenuifolium



Elaeocarpus reticulatus



Lagerstroemia indica

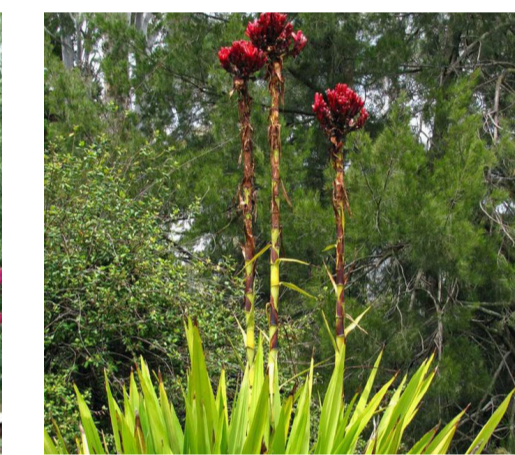

Doryanthes excelsa



Acmena smithii



Westringia fruticosa



Austrodanthonia fulva



Billardiera scandens




Carex appressa




Isolepis nodosa



Juncus usitatus

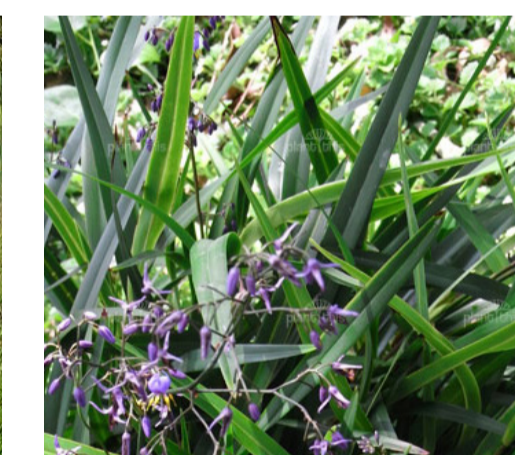


Dianella caerulea

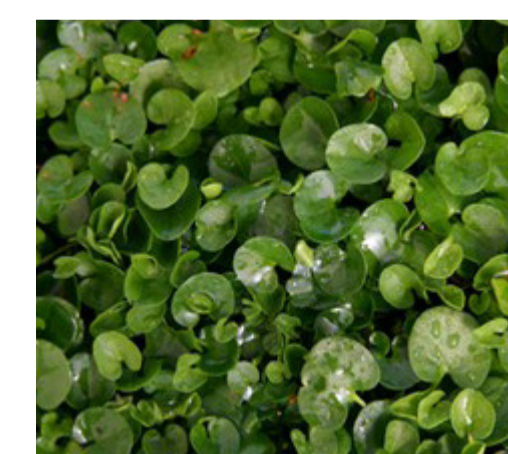

Dichondra repens



Lomandra longifolia

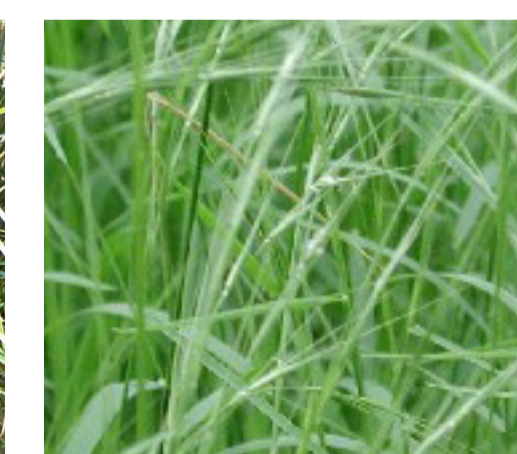

Microlaena stipoides



Themeda australis

B 07.03.2016 AMENDED FOR SSD APPROVAL
 A 26.11.2015 FOR SSD APPROVAL
 Rev Date Description

FH BG
 BG RL
 Initial Checked

AILA RLA NO: 5868

FOR SSD SUBMISSION

Planting Lists & Images - Sheet 1

Drawing LDA12

07.03.2016

Project: **WAREHOUSE & DISTRIBUTION ESTATE**
 Prestons, NSW

Project Number: 20150717

Client: **LOGOS PROPERTY**

Architect: **Axis Architectural**

Project Manager: **DBL**



© Ground Ink Pty Ltd ABN 55 163 025 45 Suite 201 / 75 Archer St. Chatswood, NSW 2067