

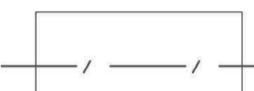





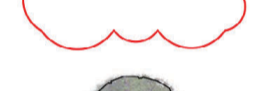








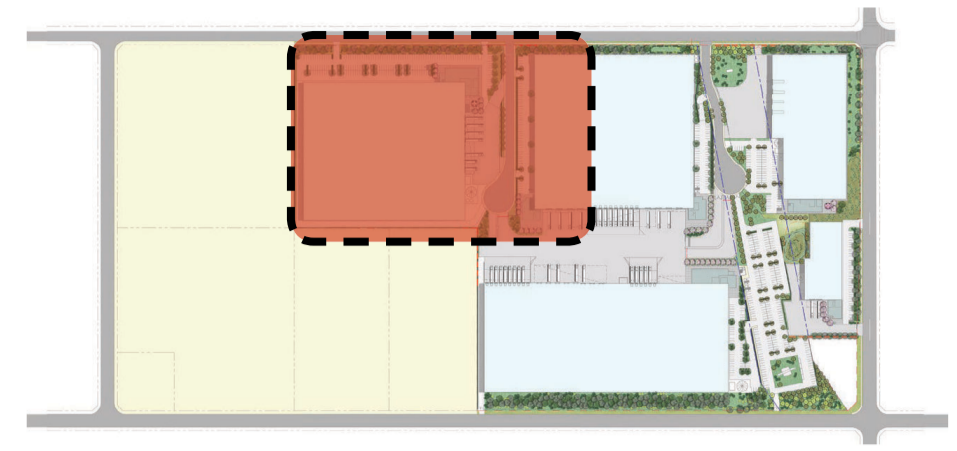




**KEY PLAN**

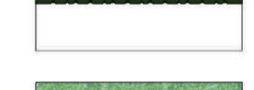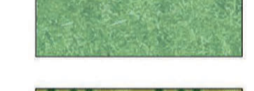

**LEGEND**

-  SITE BOUNDARY
-  BLACK MESH SECURITY FENCE 1.8m HIGH WITH 3 BARB WIRE TO TOP
-  PALISADE FENCE 1.8m
-  TRANSMISSION EASEMENT LINE
-  EXISTING TREE TO BE REMOVED
-  COPSE OF TREES TO BE REMOVED
-  CANOPY TREE PLANTING WITHIN LANDSCAPE BUFFER ZONES AND TO INTERNAL SITE
-  TREES UNDER 4M HIGH
-  SCREEN SHRUB PLANTING
-  DECIDUOUS TREE PLANTING AROUND OFFICE BUILDINGS
-  HEDGE PLANTING
-  MASS PLANTED AREAS OF GROUNDCOVERS AND LOW SHRUBS
-  NATIVE GRASSES TO SWALE AND AREAS OF ABORIGINAL SITE
-  PYLON SIGNAGE
-  PROPOSED CONTOURS TO ENGINEERING DETAILS
-  SPOT LEVELS TO ENGINEERING DETAILS
-  EXISTING SPOT LEVELS
-  NOISE WALL LOCATIONS REFER TO ACOUSTIC REPORT
-  SECTION LOCATIONS REFER TO LD08 & LD09

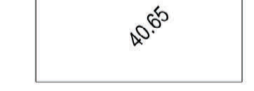B	07.03.2016	AMENDED FOR SSD APPROVAL	FH	BG
A	26.11.2015	FOR SSD APPROVAL	BG	RL
Rev	Date	Description	Initial	Checked

AILA RLA NO: 5868

**FOR SSD SUBMISSION**

**Landscape Plan - Area 1**  
Drawing LDA02  
07.03.2016

Project: **WAREHOUSE & DISTRIBUTION ESTATE**  
Prestons, NSW


Project Number: 20150717

Client: **LOGOS PROPERTY**


Architect: **Axis Architectural**

Project Manager: **DBL**


Scale: 1:500 @ A1 (1:1000 @ A3)

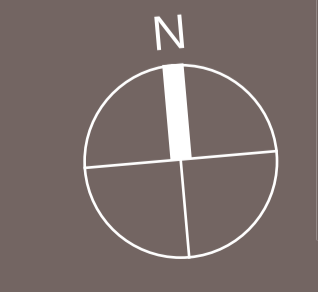

**groundink.**  
landscape architecture · design visuals  
© Ground Ink Pty Ltd ABN 55 163 025 45 Suite 201 / 75 Archer St. Chatswood, NSW 2067

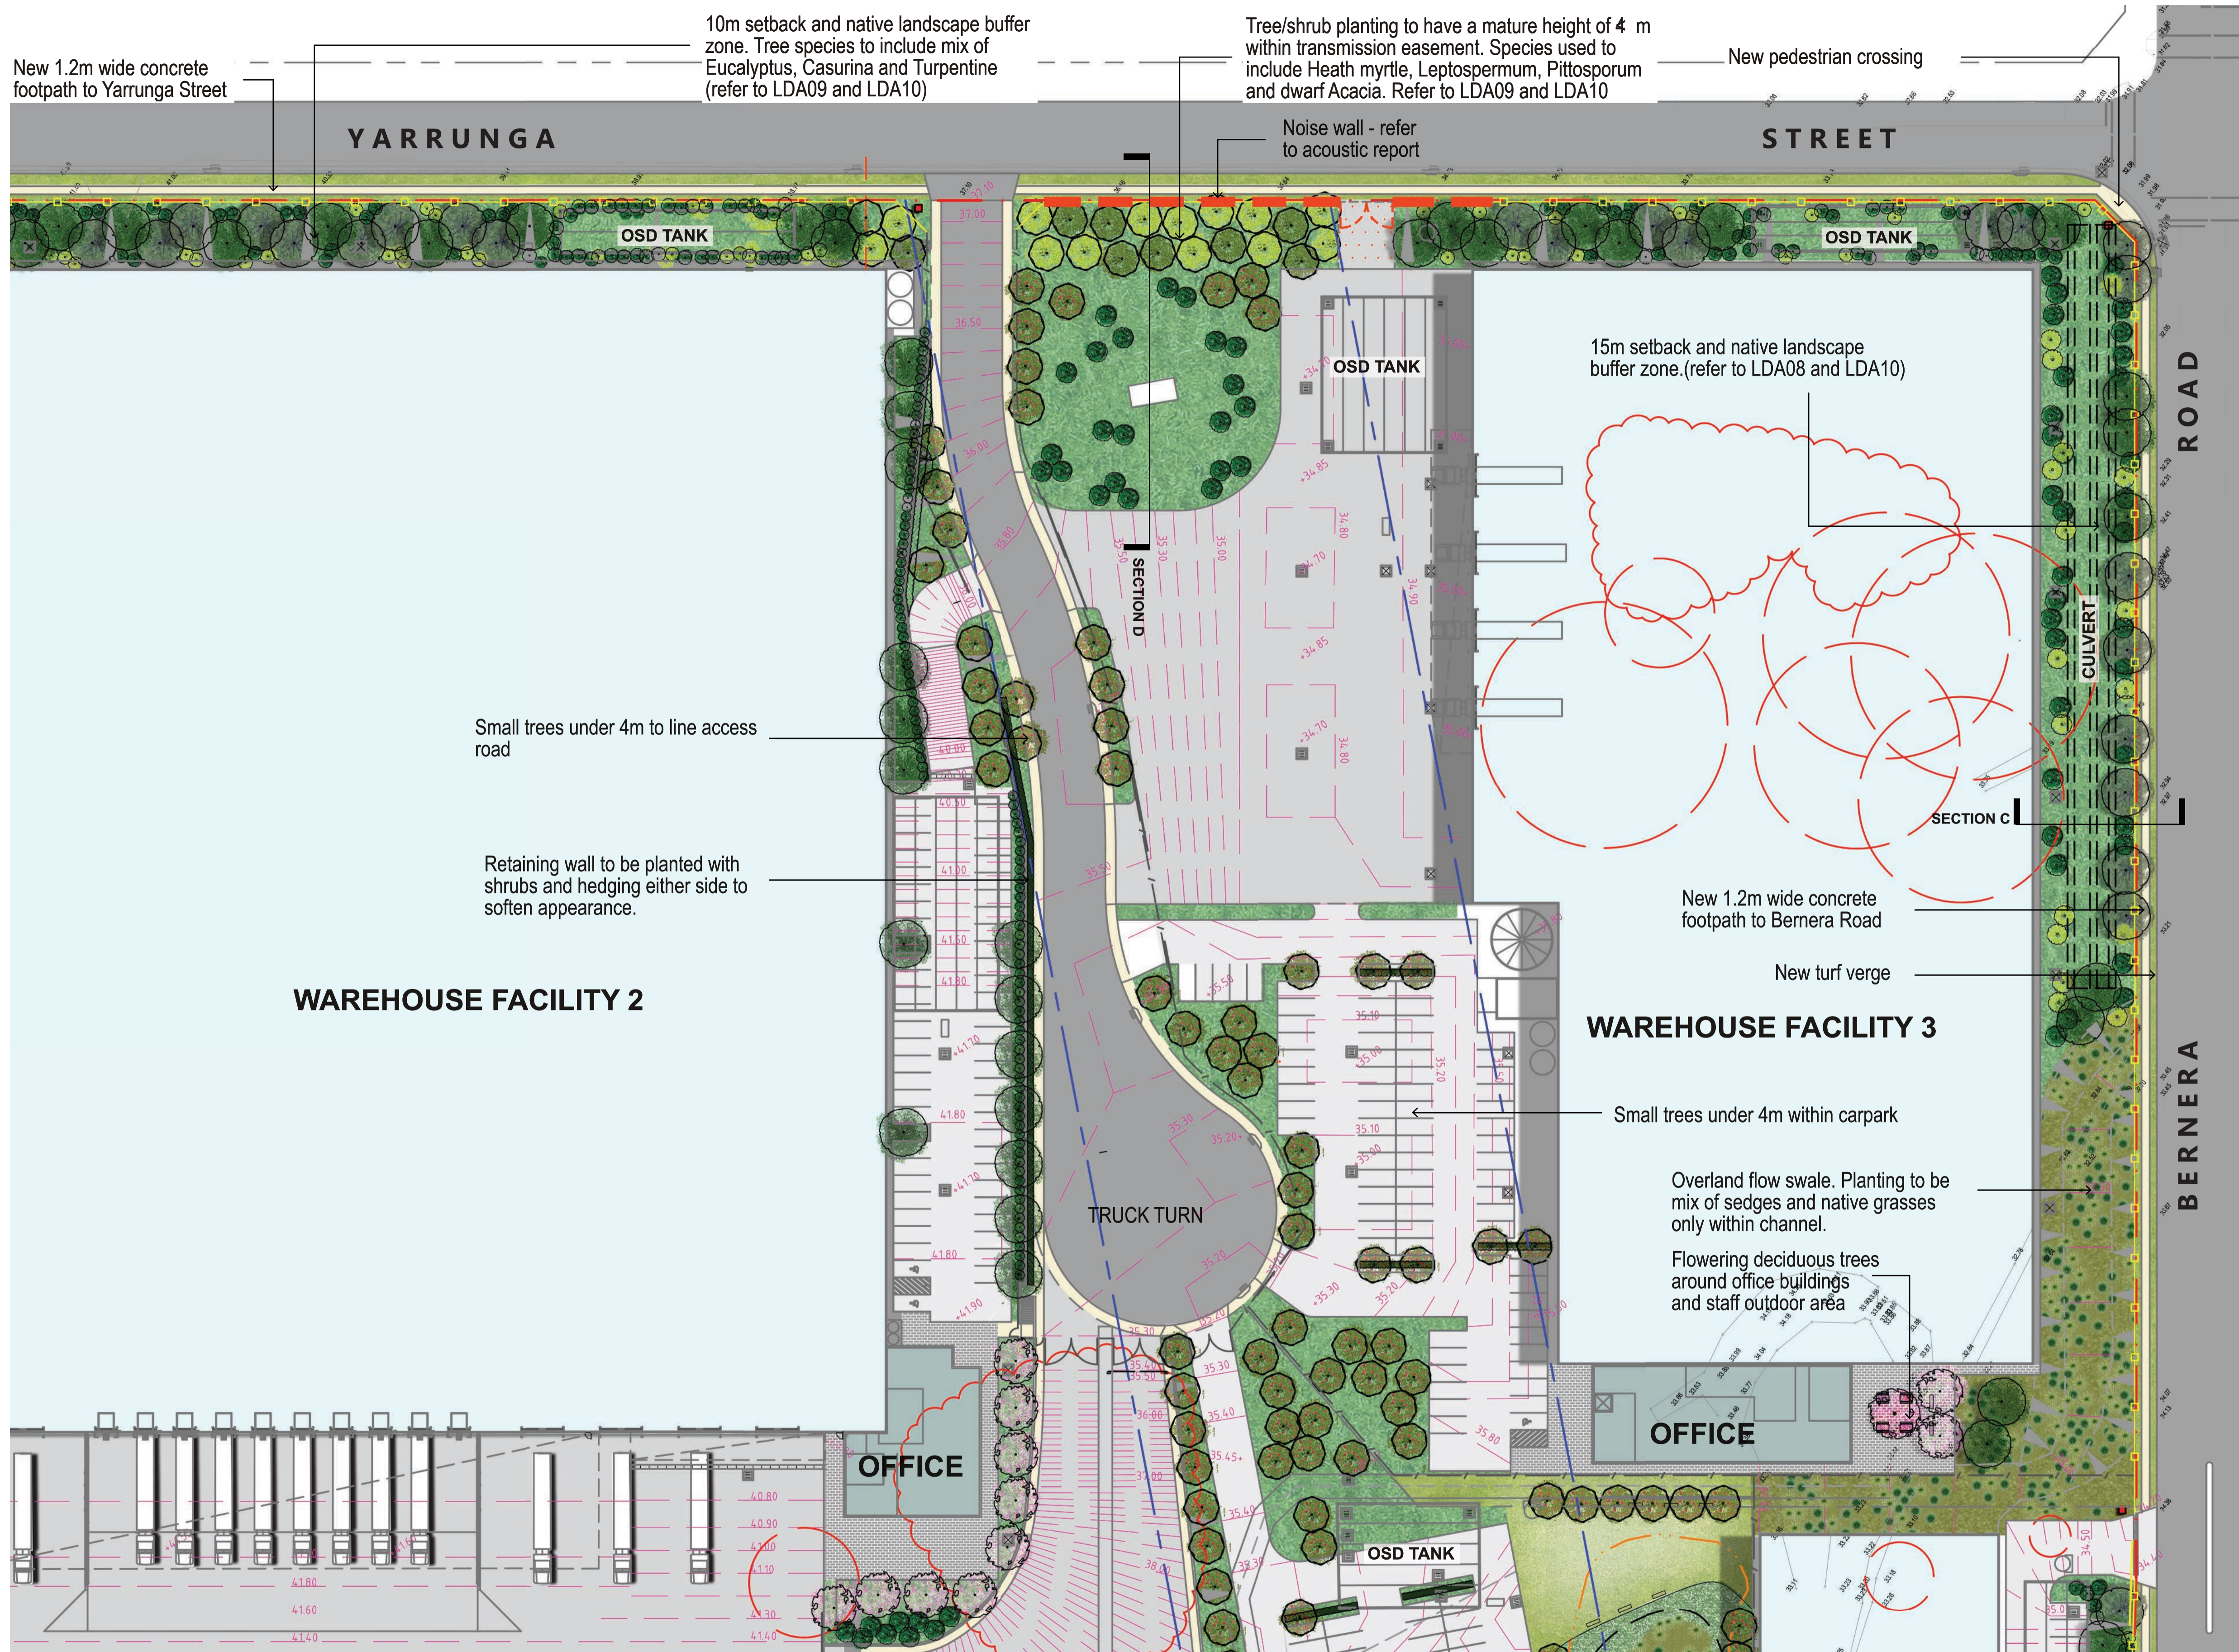

**KEY PLAN**

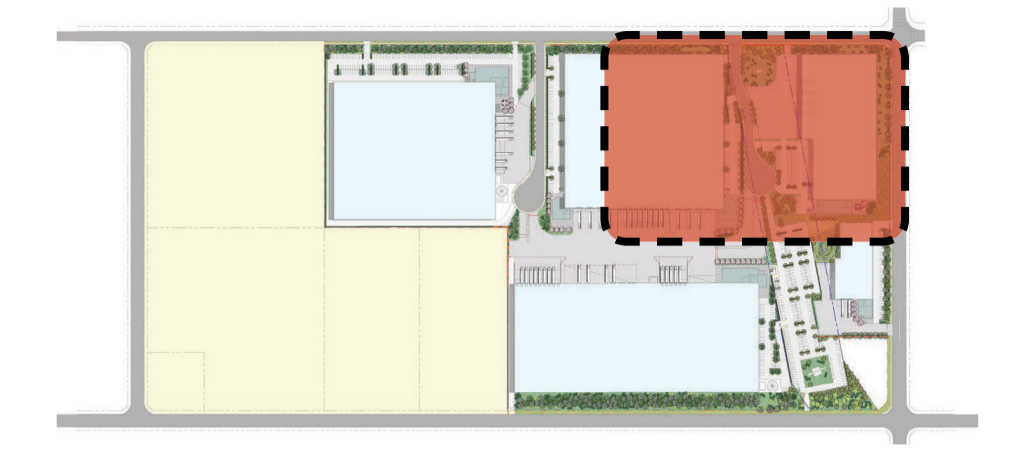

**LEGEND**

- SITE BOUNDARY
- BLACK MESH SECURITY FENCE 1.8m HIGH WITH 3 BARB WIRE TO TOP
- PALISADE FENCE 1.8m HIGH
- TRANSMISSION EASEMENT LINE
- EXISTING TREE TO BE REMOVED
- COPSE OF TREES TO BE REMOVED
- CANOPY TREE PLANTING WITHIN LANDSCAPE BUFFER ZONES AND TO INTERNAL SITE
- TREES UNDER 4M HIGH
- SCREEN SHRUB PLANTING
- DECIDUOUS TREE PLANTING AROUND OFFICE BUILDINGS
- HEDGE PLANTING
- MASS PLANTED AREAS OF GROUNDCOVERS AND LOW SHRUBS
- NATIVE GRASSES TO SWALE AND AREAS OF ABORIGINAL SITE
- PYLON SIGNAGE
- PROPOSED CONTOURS TO ENGINEERING DETAILS
- SPOT LEVELS TO ENGINEERING DETAILS
- EXISTING SPOT LEVELS
- NOISE WALL LOCATIONS REFER TO ACOUSTIC REPORT
- SECTION LOCATIONS REFER TO LD08 & LD09

**NOTE:**

Landscape design to Prestons Creek Bank Aboriginal site area subject to preparation of Aboriginal Heritage Management Plan and incorporation of heritage interpretive elements.

Rev	Date	Description	Initial	Checked
B	07.03.2016	AMENDED FOR SSD APPROVAL	FH	BG
A	26.11.2015	FOR SSD APPROVAL	BG	RL

AILA RLA NO: 5868 **FOR SSD SUBMISSION**

**Landscape Plan Area 2**  
Drawing LDA03  
07.03.2016

Project: **WAREHOUSE & DISTRIBUTION ESTATE**  
Prestons, NSW


Project Number: 20150717

Client: **LOGOS PROPERTY**

Architect: **Axis Architectural**

Project Manager: **DBL**

Scale: 1:500 @ A1 (1:1000 @ A3)

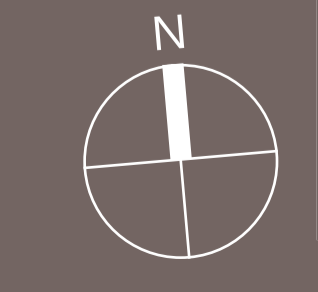

© Ground Ink Pty Ltd ABN 55 163 025 45 Suite 201 / 75 Archer St. Chatswood, NSW 2067