




LANDSCAPE SECTION A

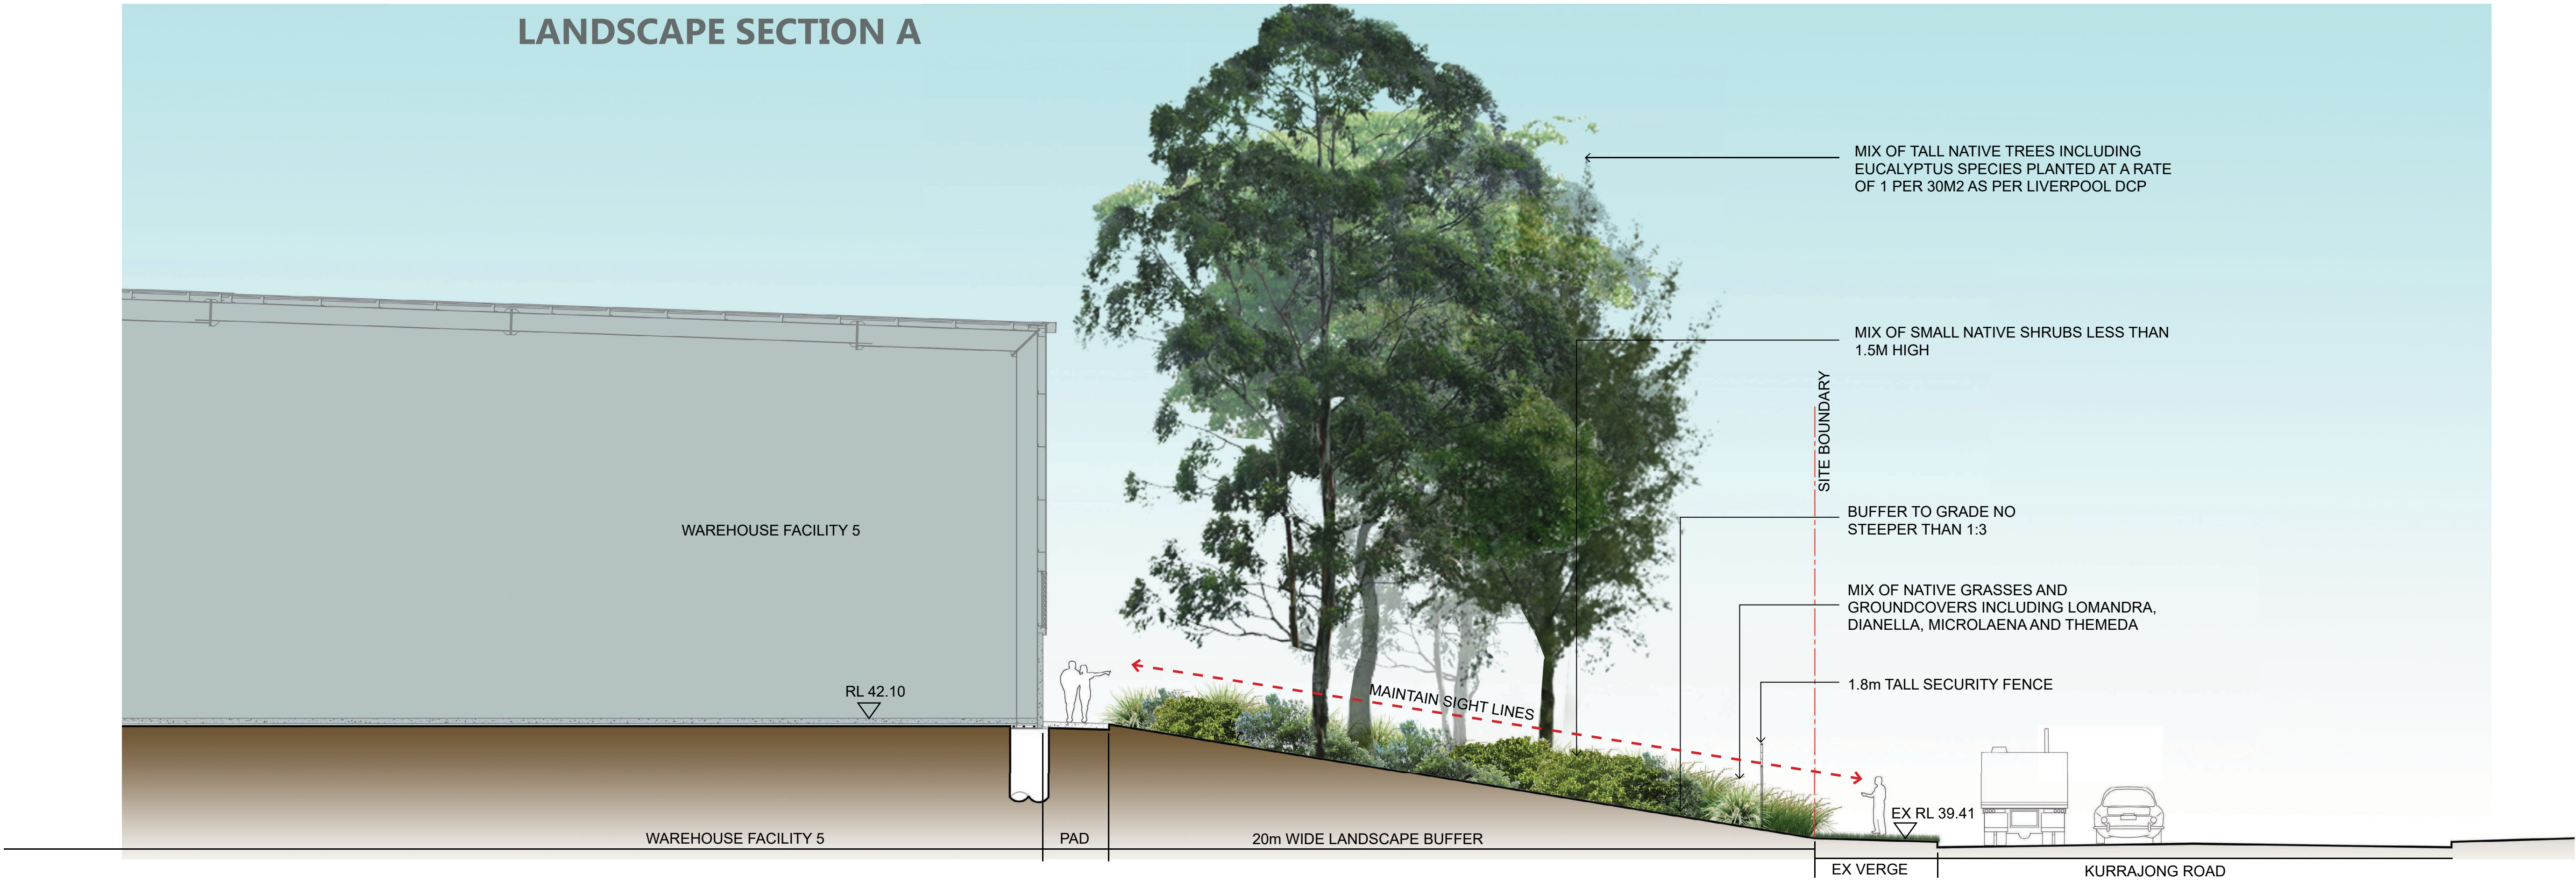

LANDSCAPE SECTION B

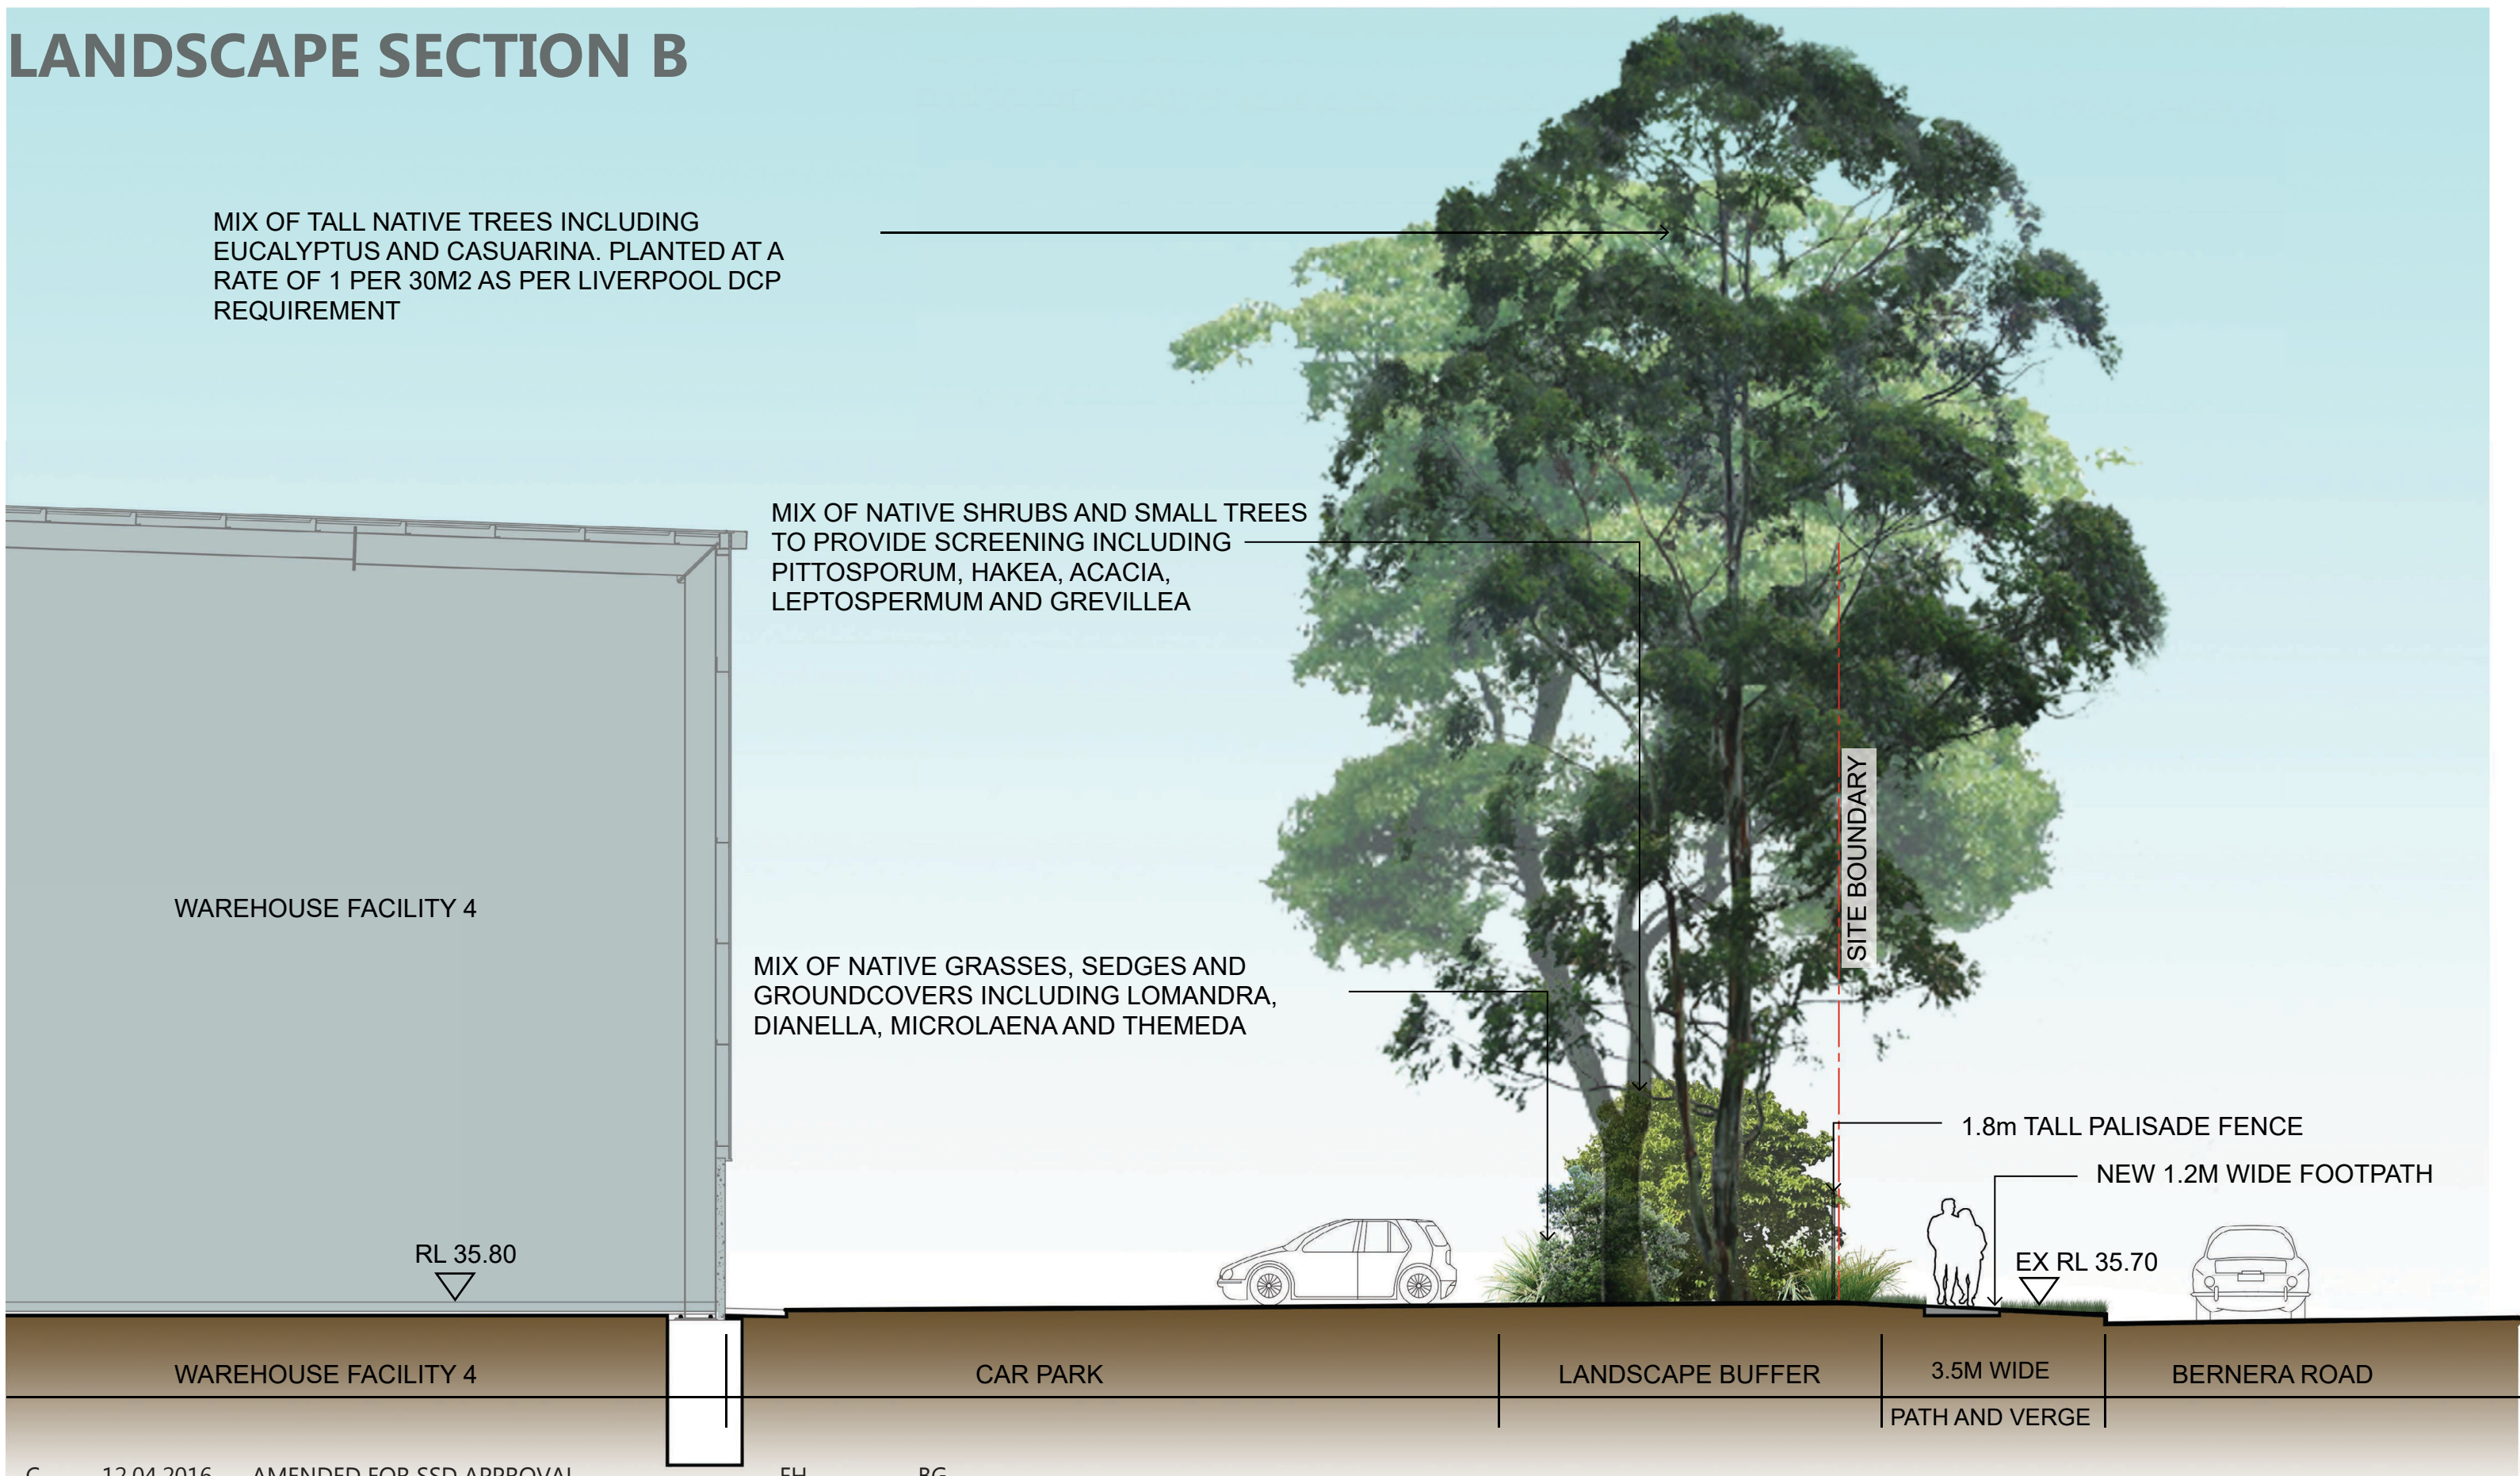

LANDSCAPE SECTION C

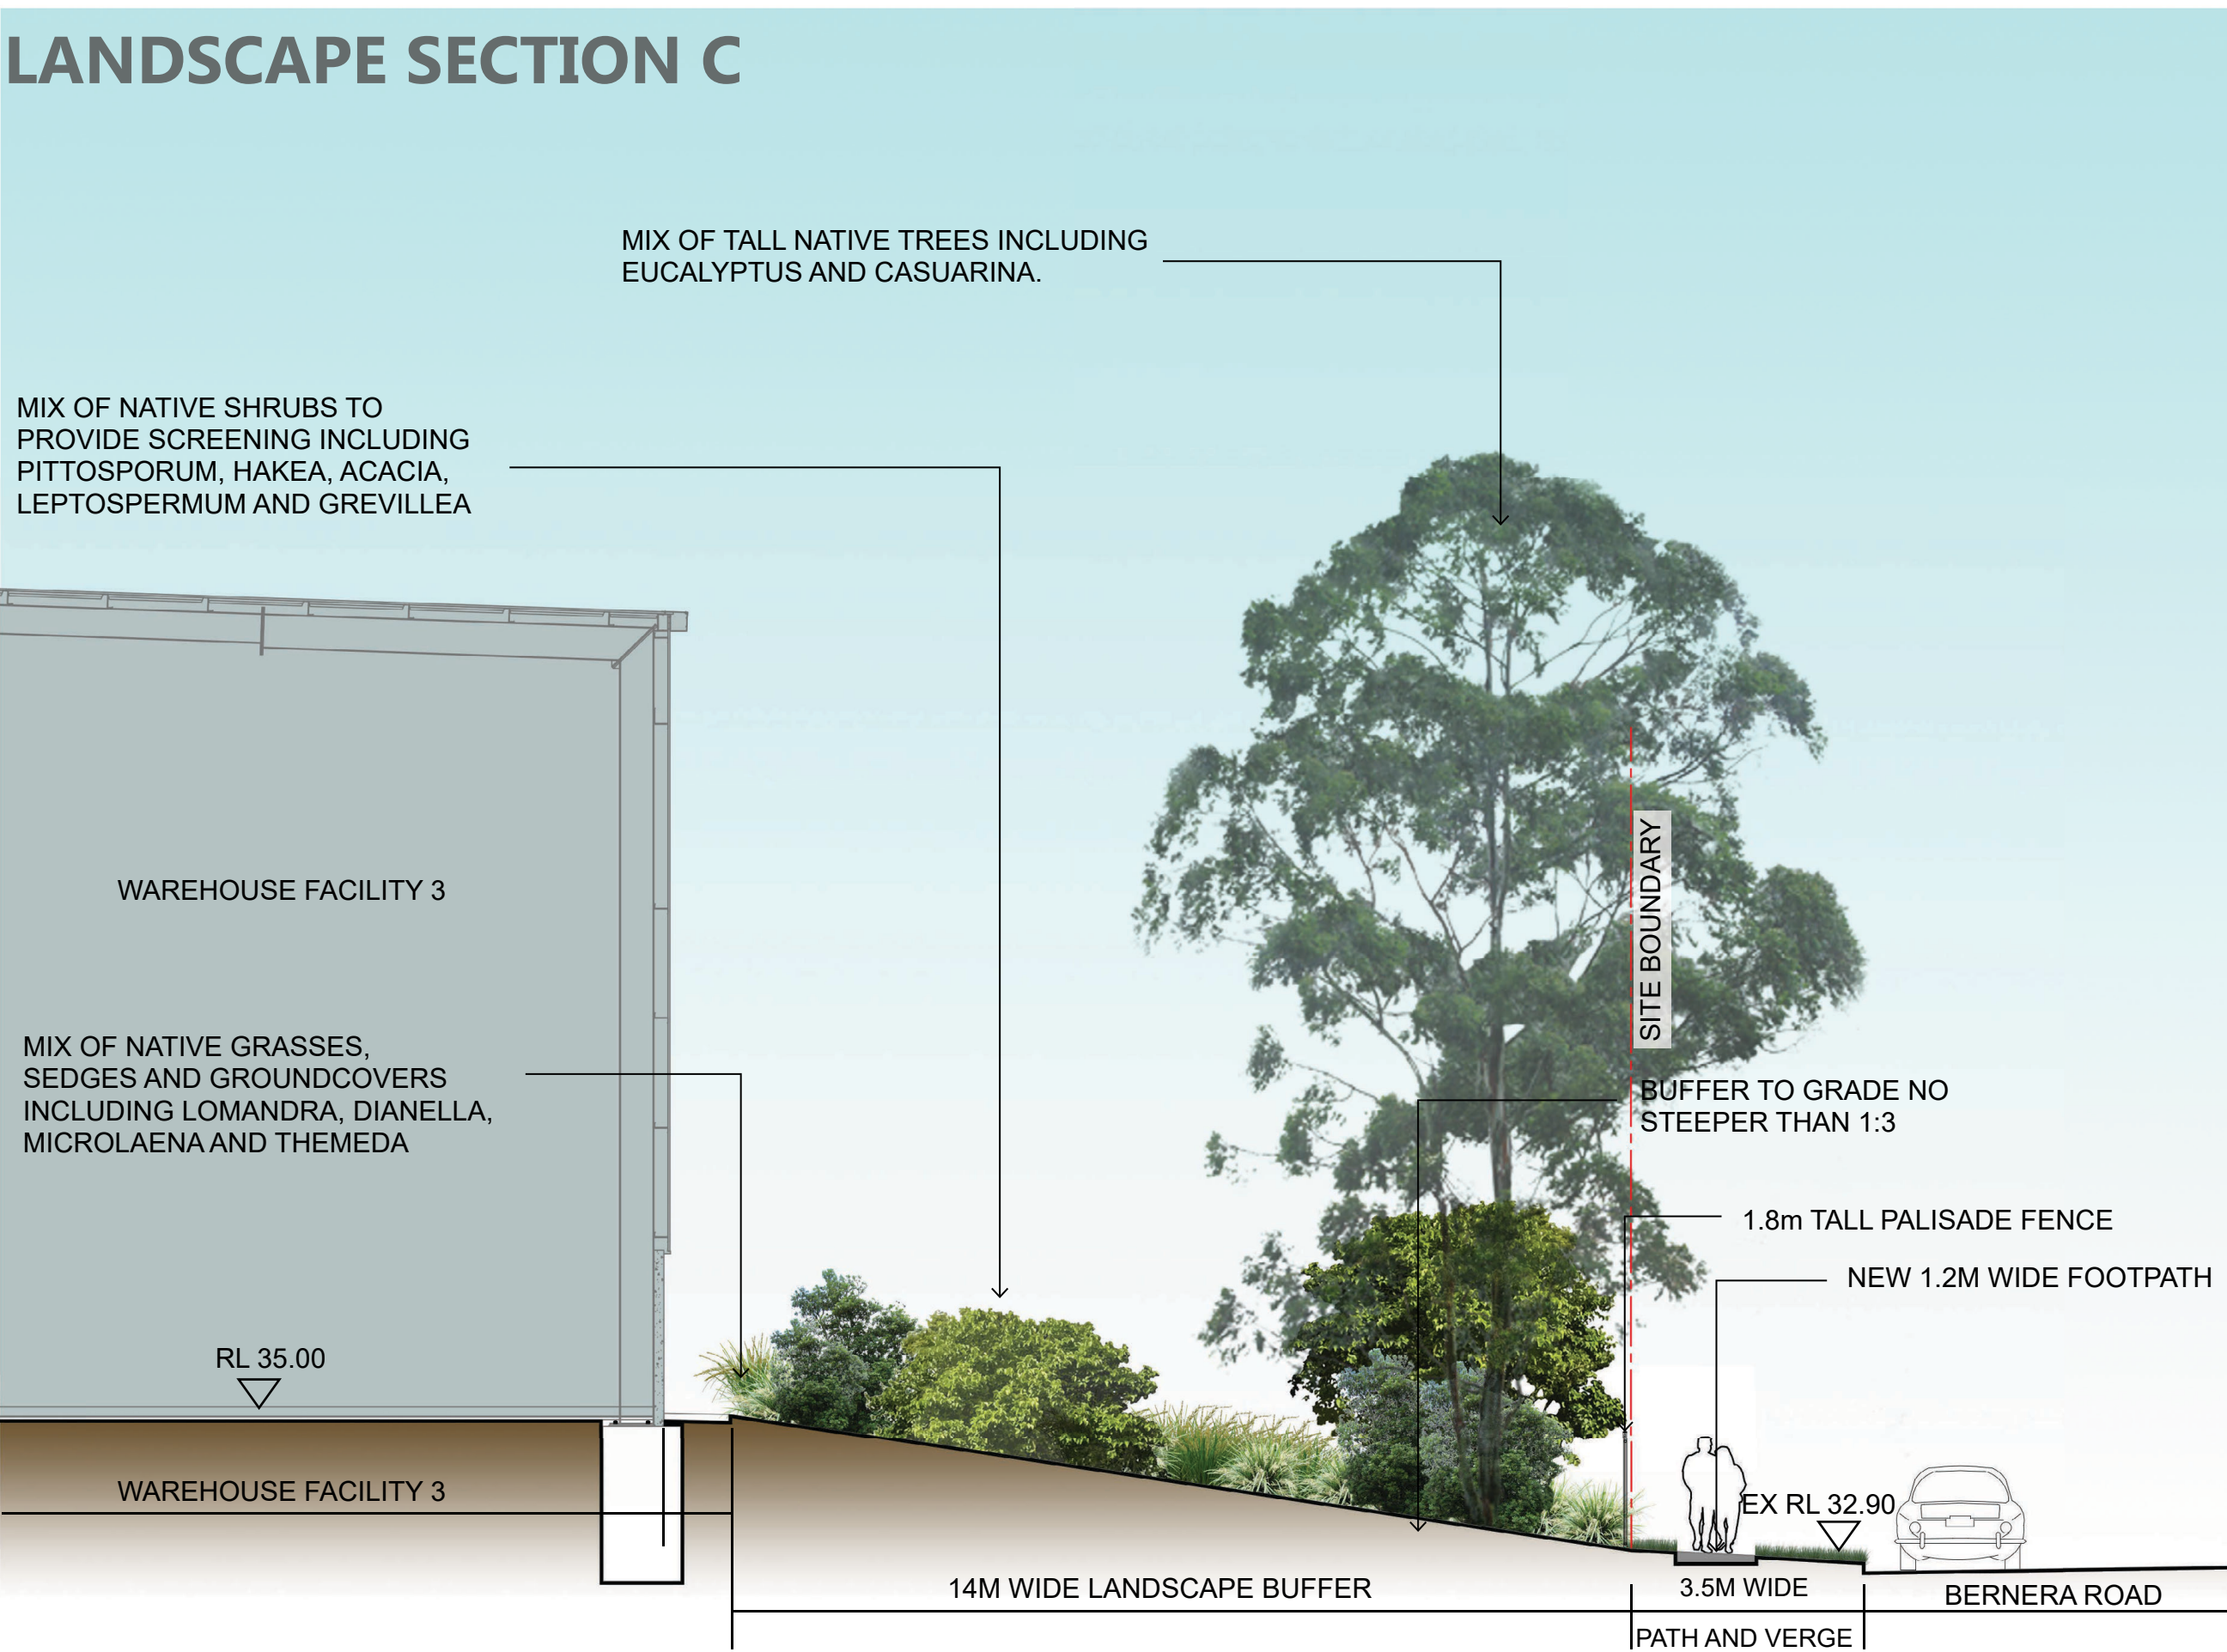

C	12.04.2016	AMENDED FOR SSD APPROVAL
B	07.03.2016	AMENDED FOR SSD APPROVAL
A	26.11.2015	FOR SSD APPROVAL
Rev	Date	Description

FH	BG
FH	BG
BG	RL
Initial	Checked

AILA RLA NO: 5868

FOR SSD SUBMISSION

Landscape Sections A, B & C

Drawing LDA08

DATE PRINTED: 12.04.2016

Project:
WAREHOUSE & DISTRIBUTION ESTATE
Prestons, NSW

Project Number:
20150717

Client
**LOGOS
PROPERTY**

Architect
Axis Architectural

Project Manager:
DBL

Scale:
1:100 @ A1 (1:200 @ A3)

groundink.
landscape architecture · design visuals

© Ground Ink Pty Ltd ABN 55 163 025 45 Suite 201 / 75 Archer St, Chatswood, NSW 2067