




LEGEND:
 LEVELS DATUM IS AHD.
 ——— BULK EARTHWORKS LEVEL PROFILE
 - - - - - EXISTING SURFACE LEVEL PROFILE

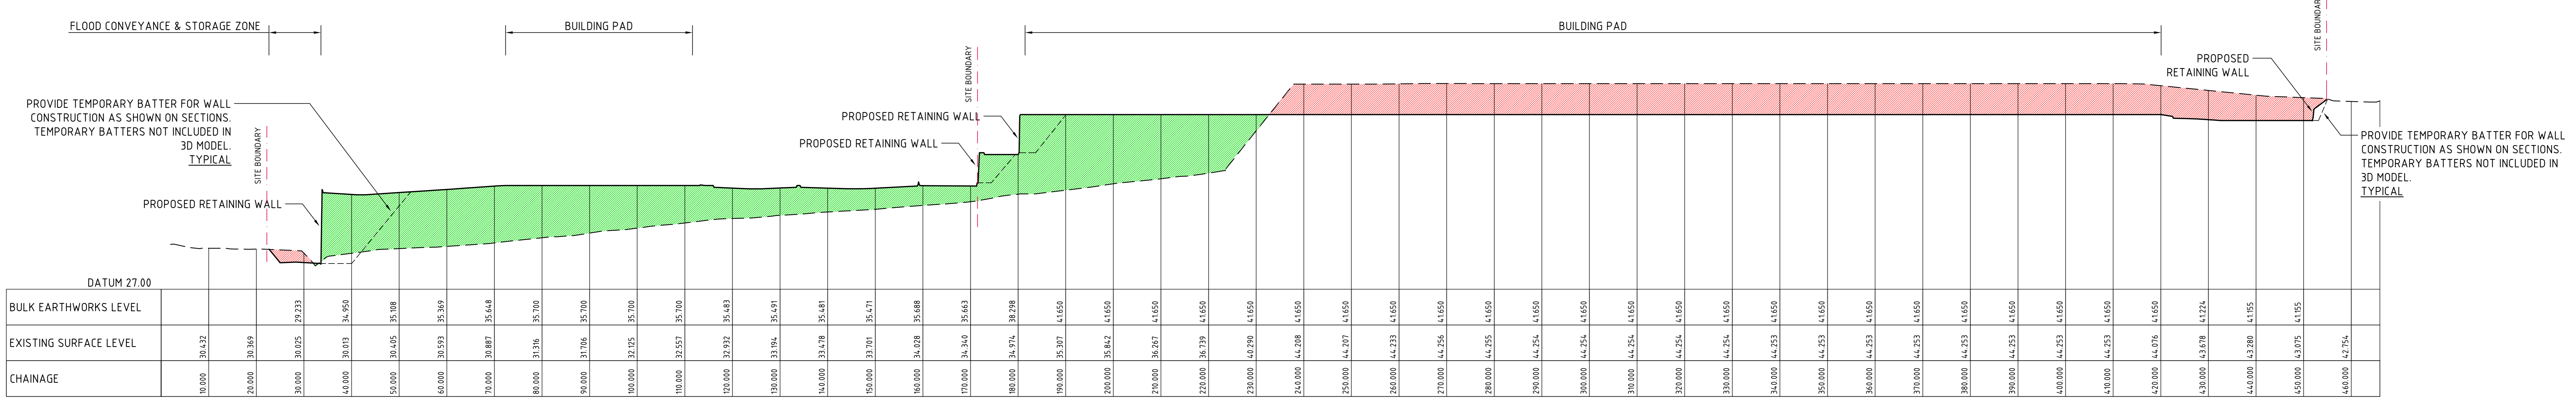


SECTION 3
 HORIZONTAL SCALE 1:500
 VERTICAL SCALE 1:200

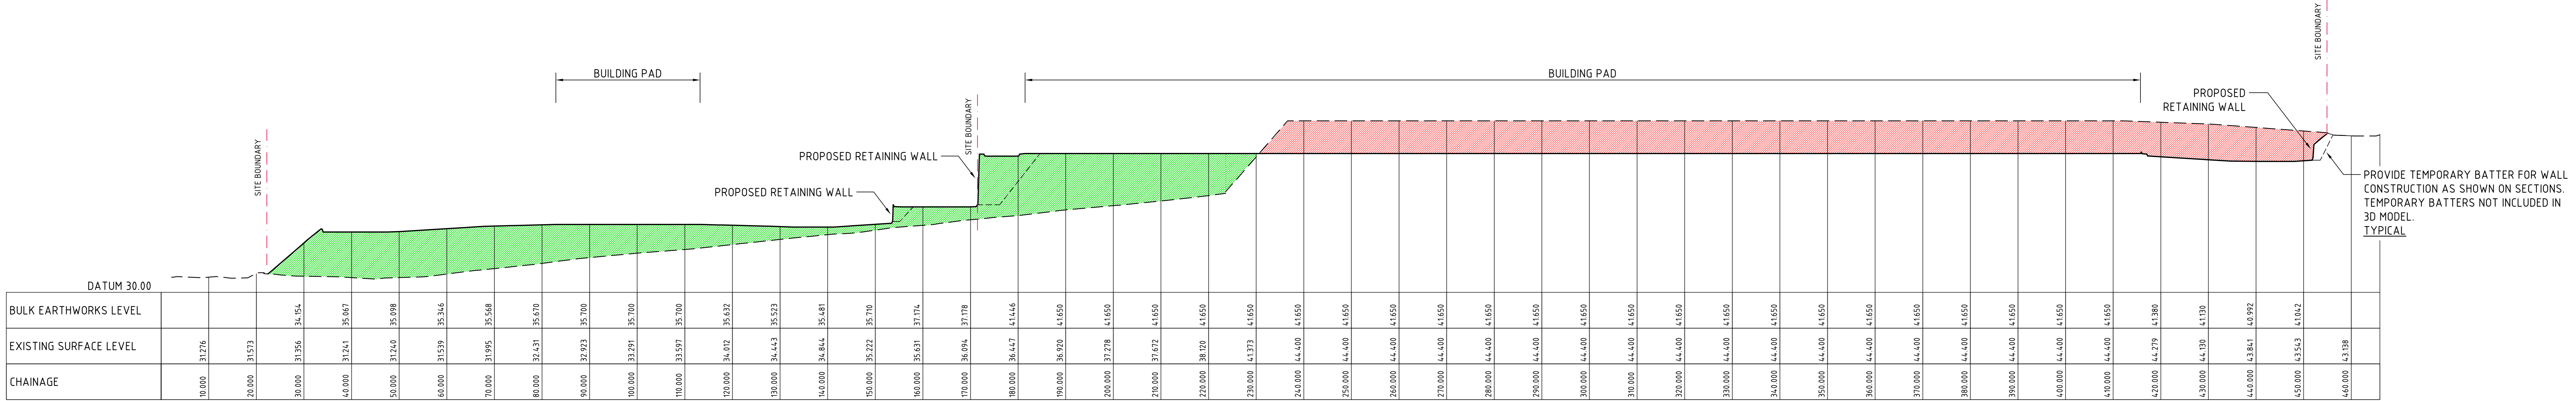

SECTION 2
 HORIZONTAL SCALE 1:500
 VERTICAL SCALE 1:200

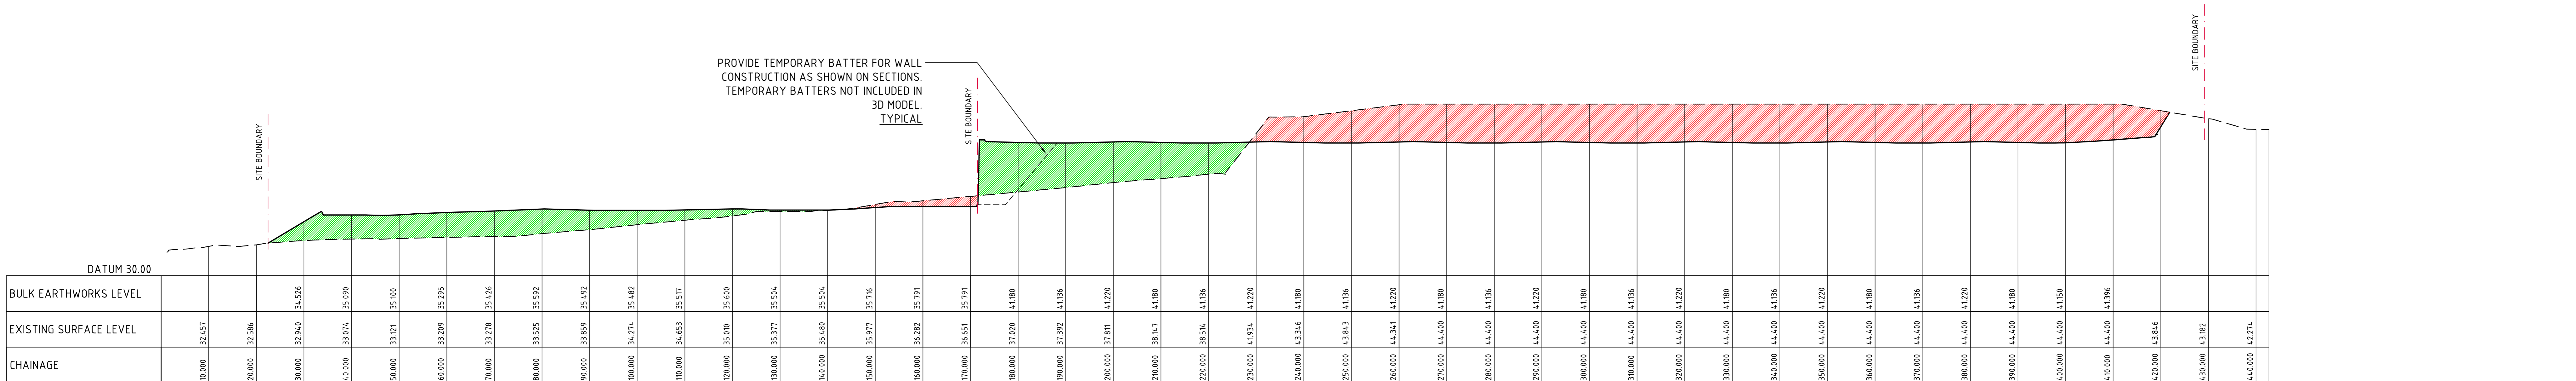

SECTION 1
 HORIZONTAL SCALE 1:500
 VERTICAL SCALE 1:200

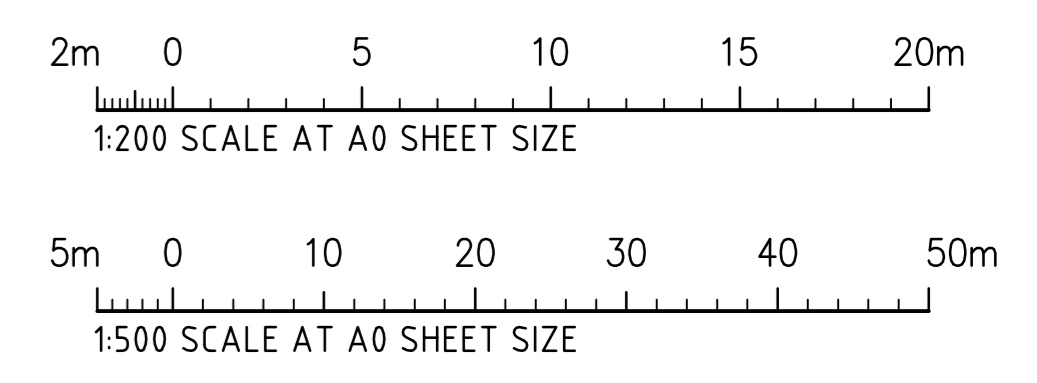

FOR INFORMATION

ISSUED FOR INFORMATION AMENDMENTS		14.07.17 DATE	A ISSUE	ARCHITECT AXIS ARCHITECTURAL 4/112 CRONULLA STREET CRONULLA NSW 2230		CLIENT LOGOS PROPERTY SUITE 02, LEVEL 12 167 MACQUARIE STREET SYDNEY NSW 2000		PROJECT PROPOSED DEVELOPMENT 32 YARRONGA ROAD PRESTONS NSW		Costin Roe Consulting Pty Ltd. Consulting Engineers Level 1, 9 Macquarie Street Walsh Bay, Sydney NSW 2000 Tel: (02) 9251-7899 Fax: (02) 9241-3721 email: mail@costinroe.com.au ©		DRAWING TITLE BULK EARTHWORKS SECTIONS SHEET 1		DRAWING No C08753.15-C235		ISSUE A	
--------------------------------------	--	------------------	------------	---	--	---	--	---	--	--	--	--	--	------------------------------	--	------------	--