


ABBREVIATIONS - GENERAL	
FTP	footpath - street path 12m wide
F-1	fence type 1 - 1800 high black palisade fence with pointed spear tops
F-2	fence type 2 - 1800 high black chain link fence with 3 rows of barb wire
FP	flag pole
FSL	finished structural level

G-SLD	gate - sliding
G-H	gate - hinged
PR	pump room for fire service
PS	pivon sign
RSD	roller shutter door - power operated
RWT	rain water tank
SWT	sprinkler water tank for fire service

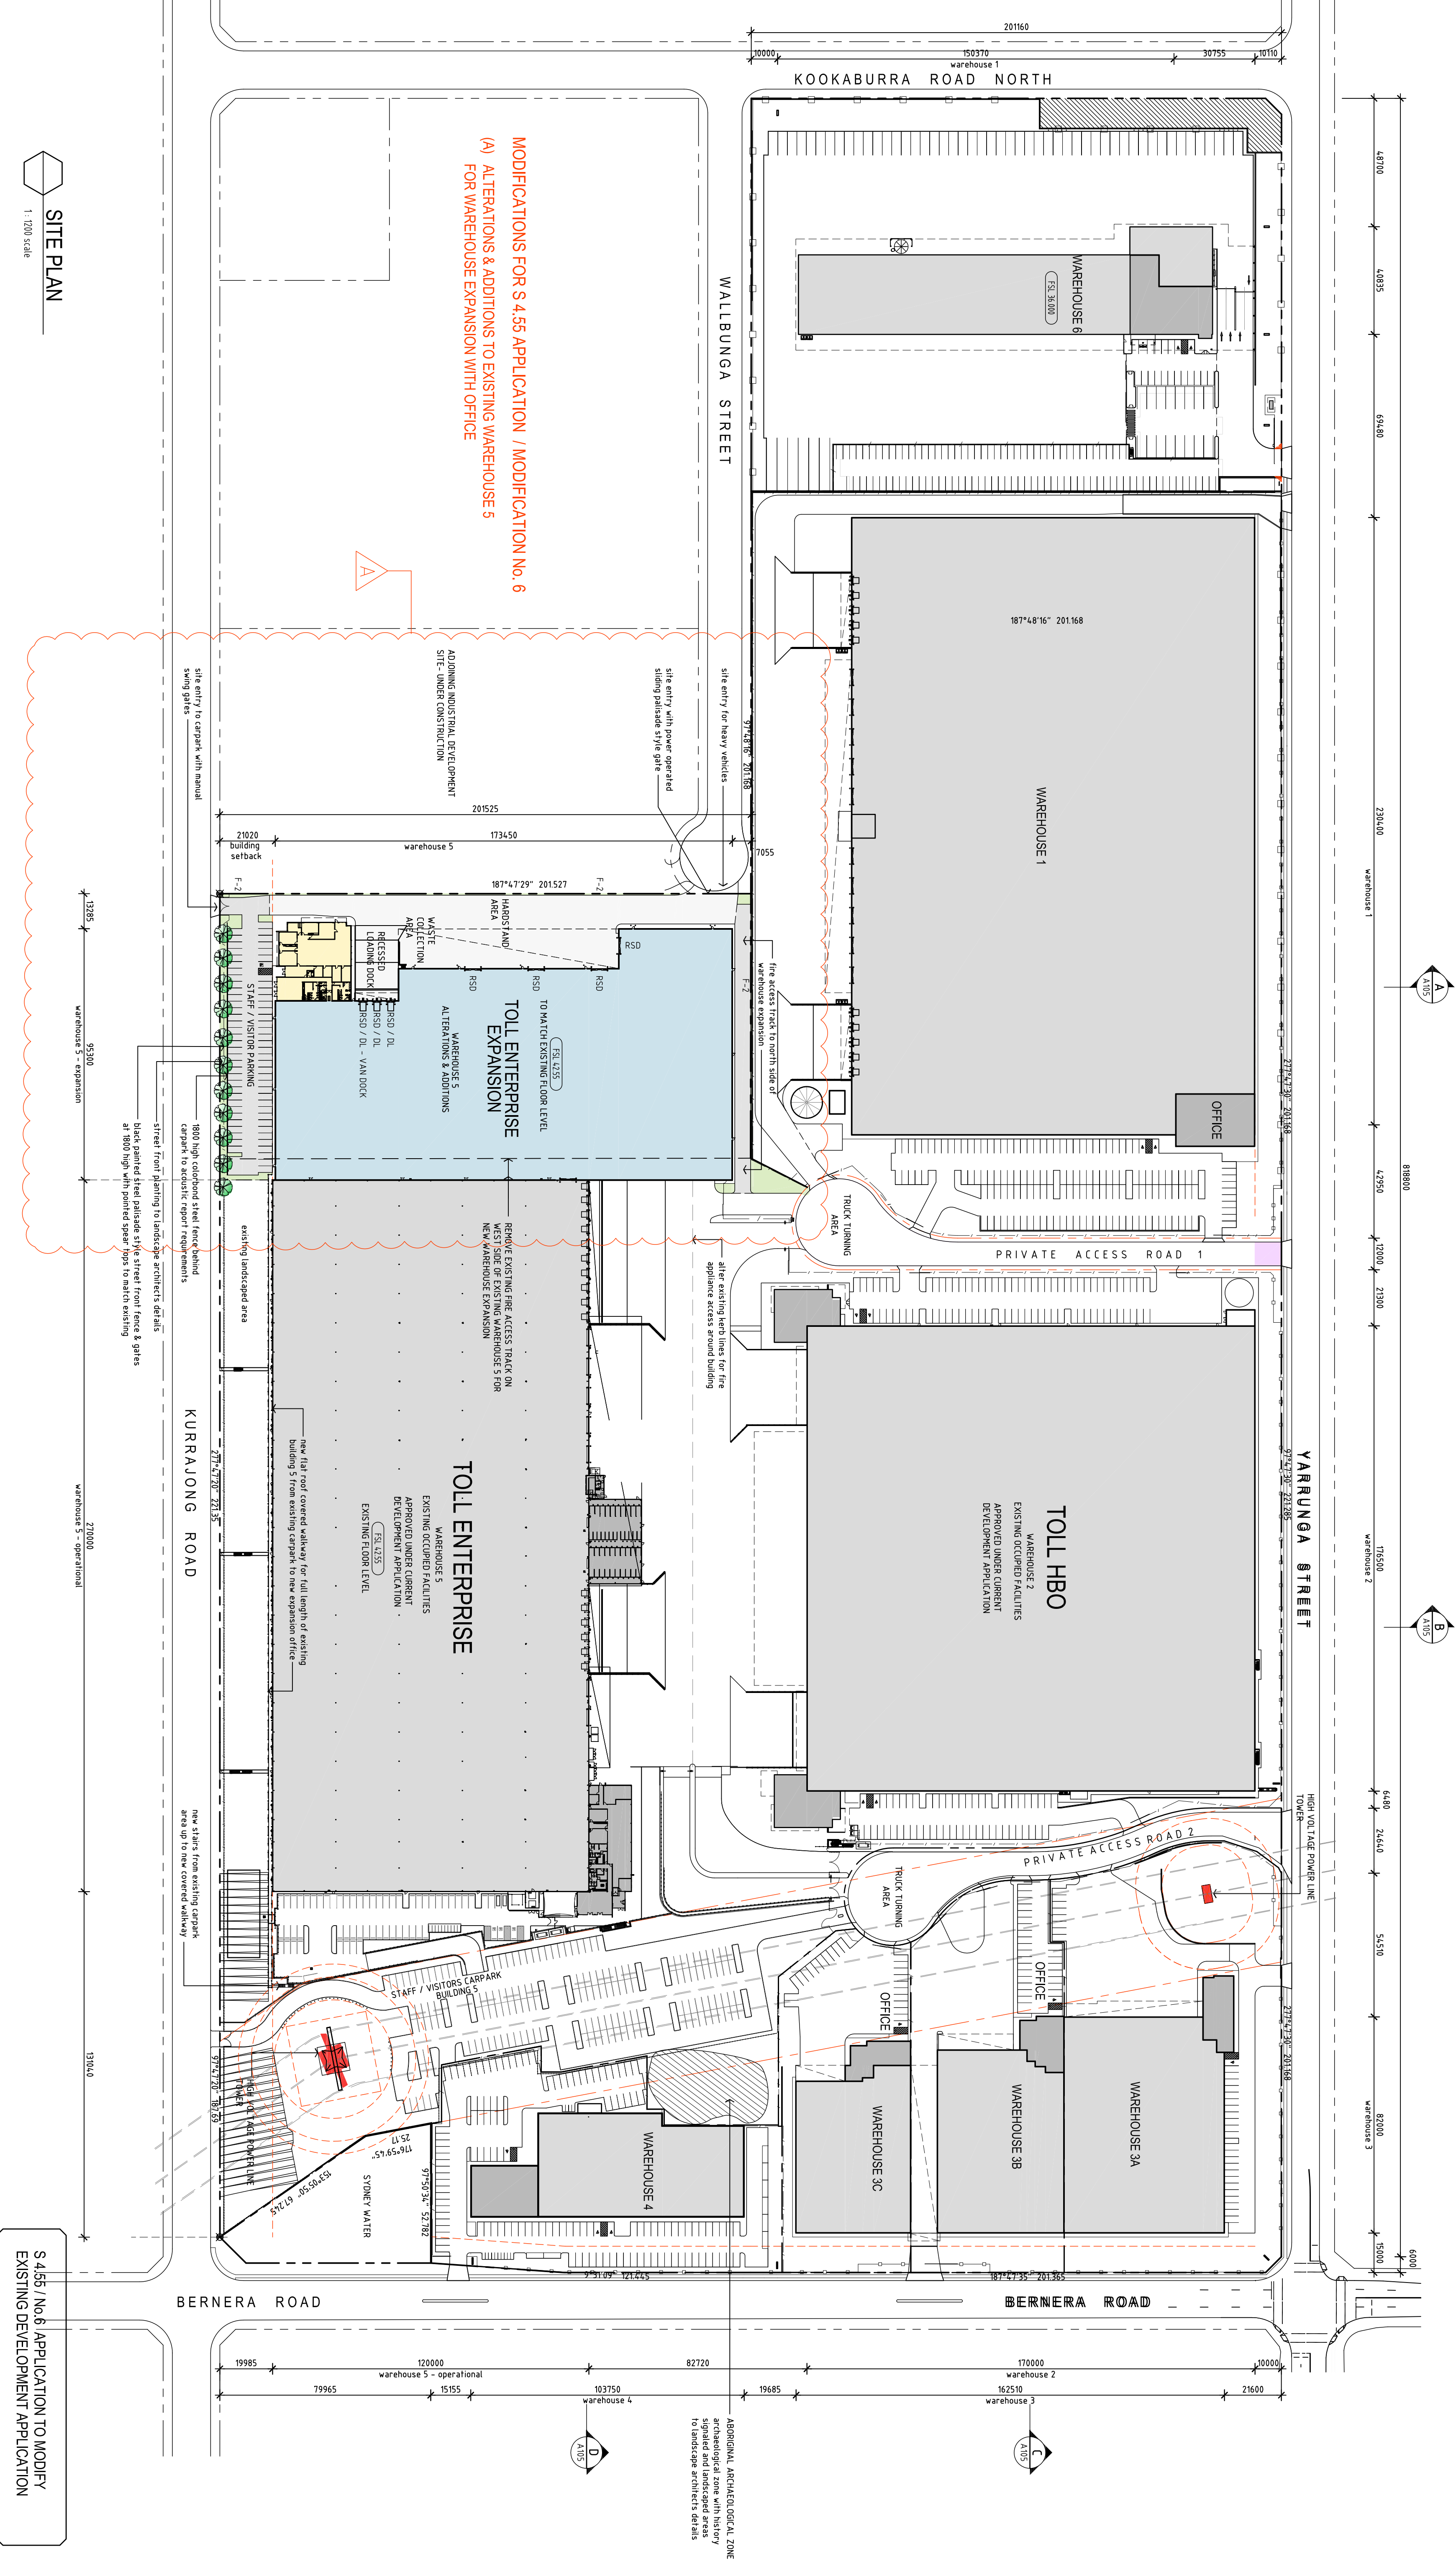

SITE PLAN
1: 1200 scale

S 4.55 / No.6 APPLICATION TO MODIFY
EXISTING DEVELOPMENT APPLICATION