


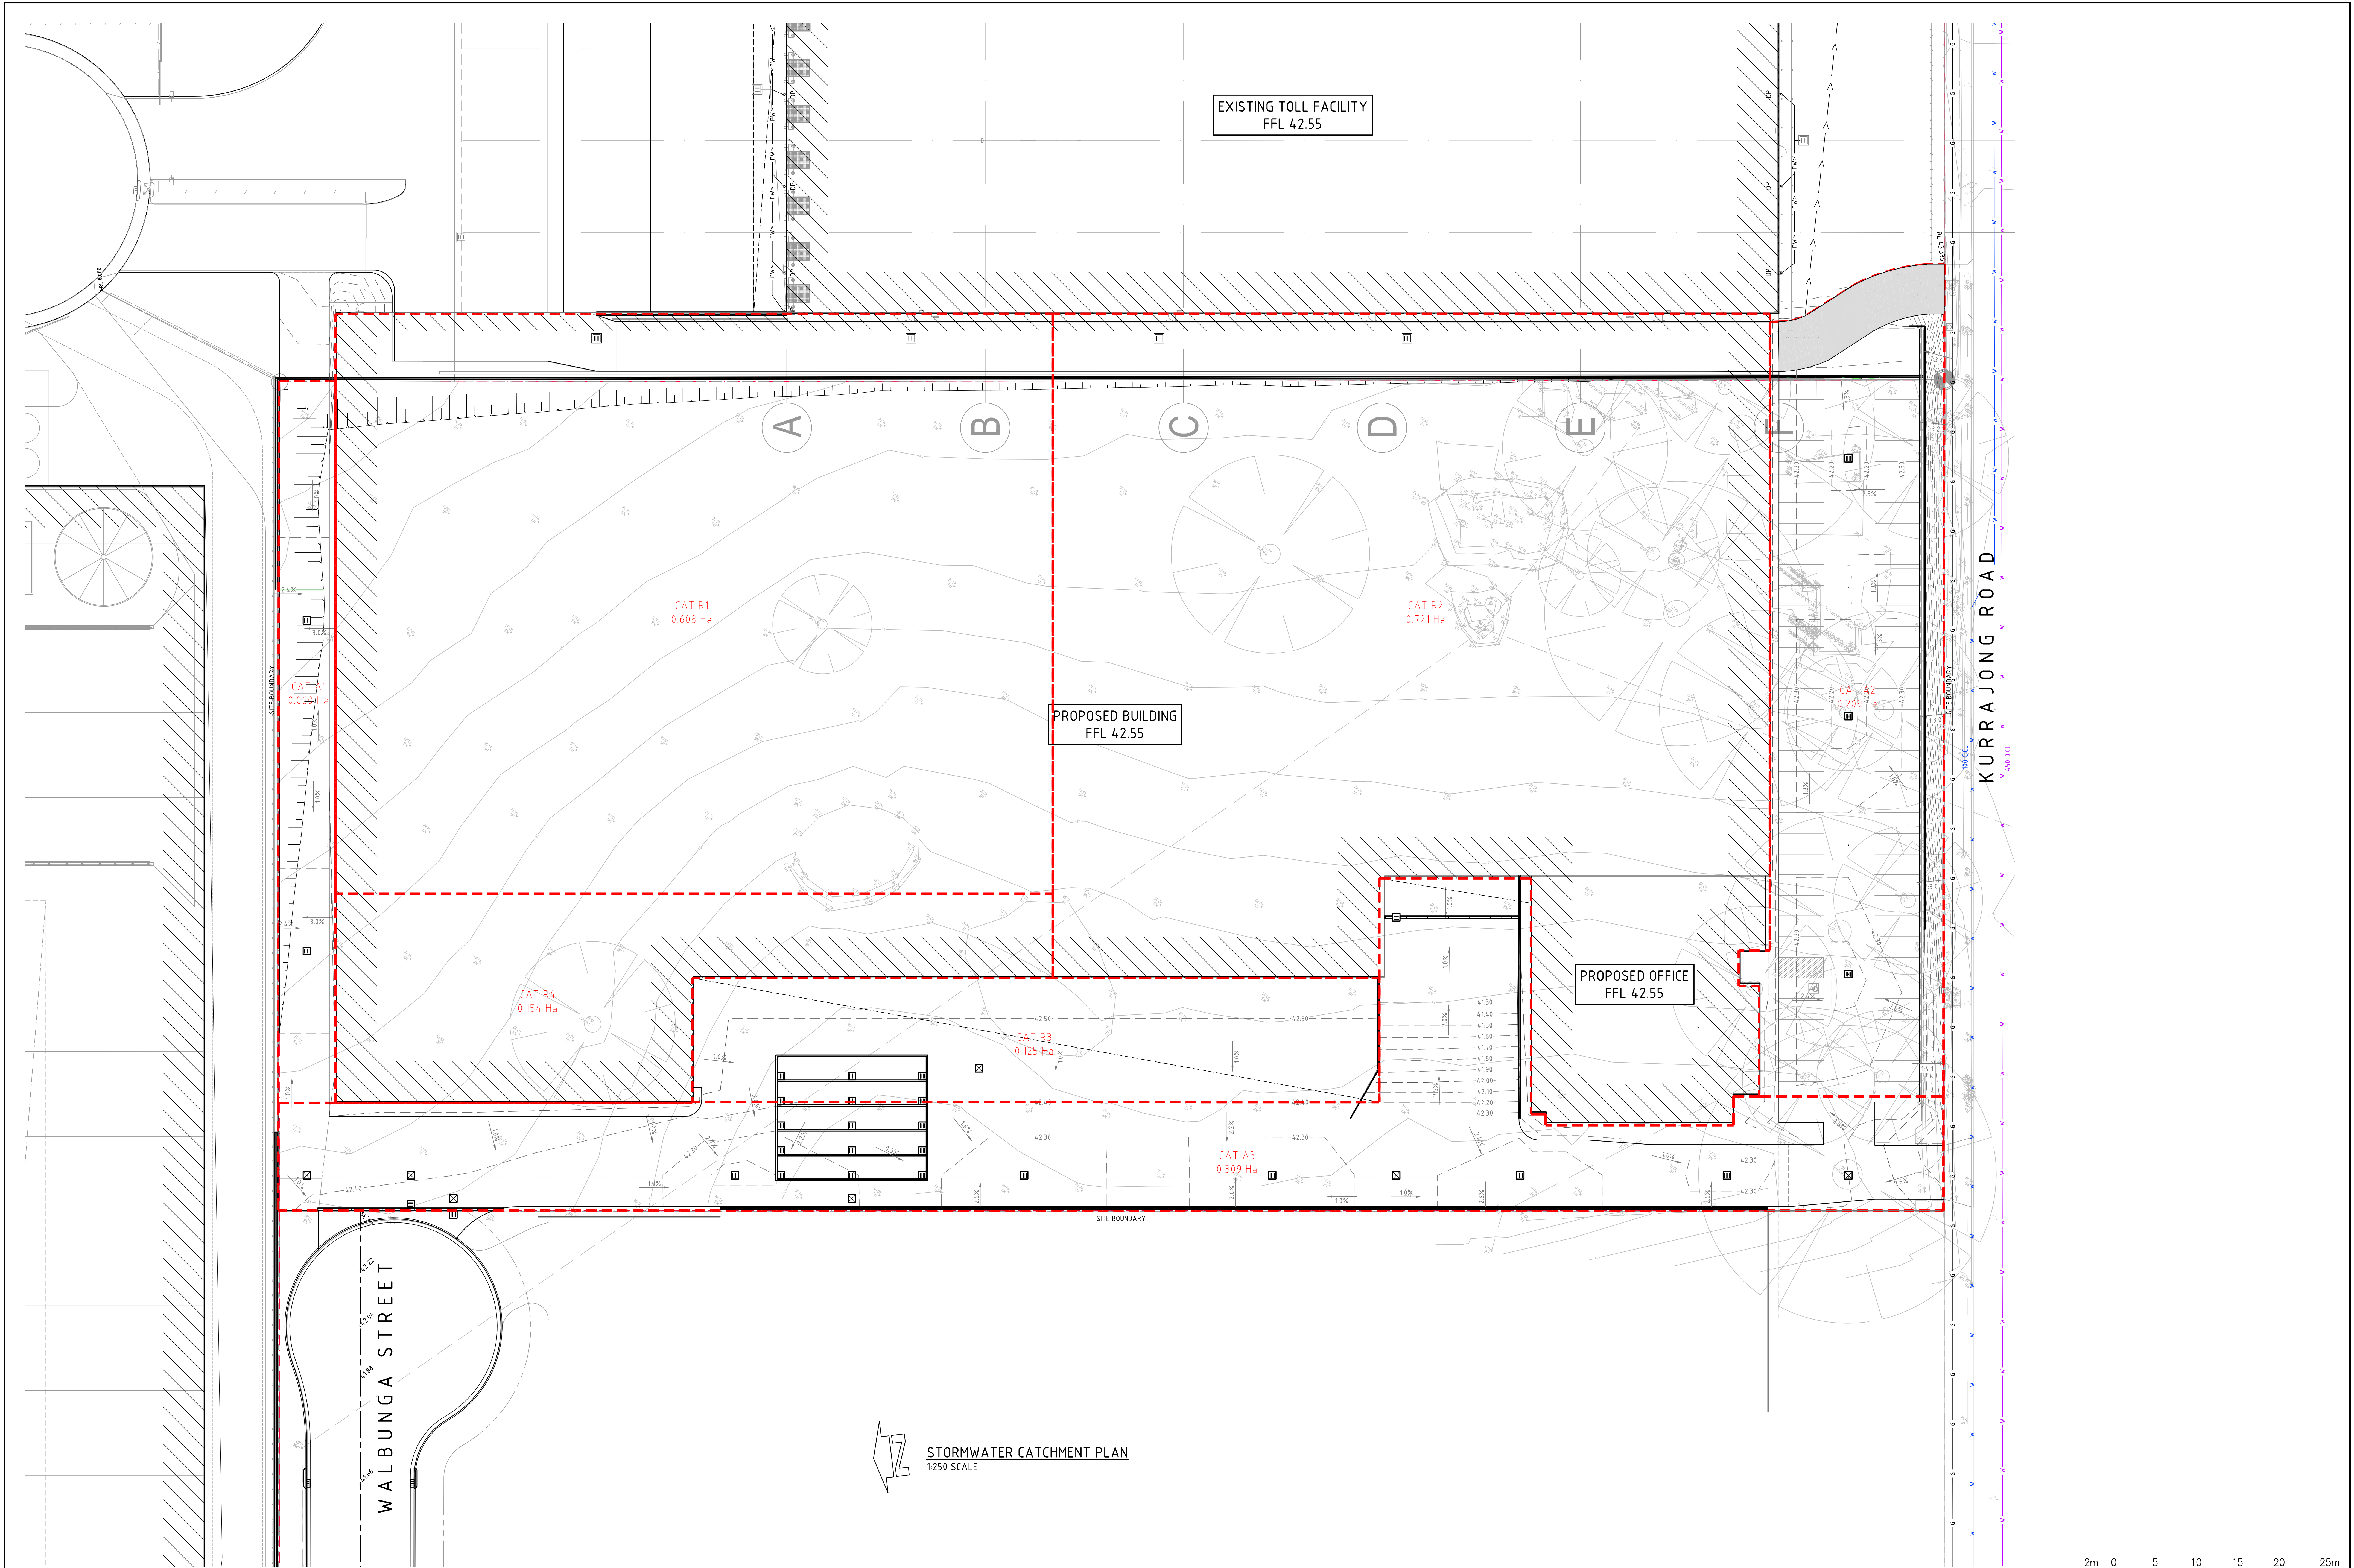

FOR DEVELOPMENT APPLICATION



ISSUED FOR DEVELOPMENT APPLICATION				ARCHITECT				CLIENT				PROJECT				COSTIN ROE CONSULTING PTY LTD.				DRAWING TITLE			
AMENDMENTS				DATE				LOGOS PROPERTY				TOLL PRESTONS - EXPANSION				Consulting Engineers				STORMWATER CATCHMENT PLAN			
16.08.18				A				SUITE 02, LEVEL 12				4/18 KURRAJONG ROAD, PRESTONS, NSW				Level 1, 9 Windmill Street				DRAWING No			
								167 MACQUARIE STREET								Walsh Bay, Sydney NSW 2000				C08753.23-C42			
								SYDNEY NSW 2000								Tel: (02) 9551-7699 Fax: (02) 9541-3721				PRECISION COMMUNICATION ACCOUNTABILITY			
																email: mail@costinroe.com.au ©				ISSUE			
																				A			