




NORTH ELEVATION
1 : 400 scale

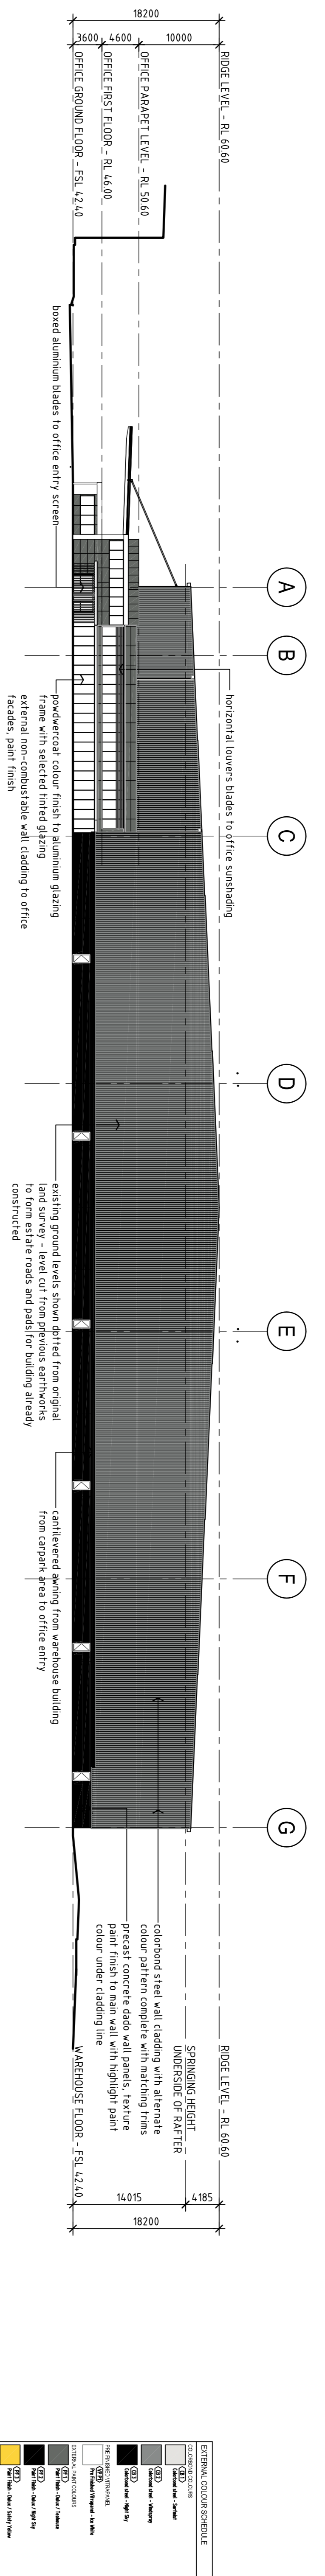

EAST ELEVATION
1 : 400 scale

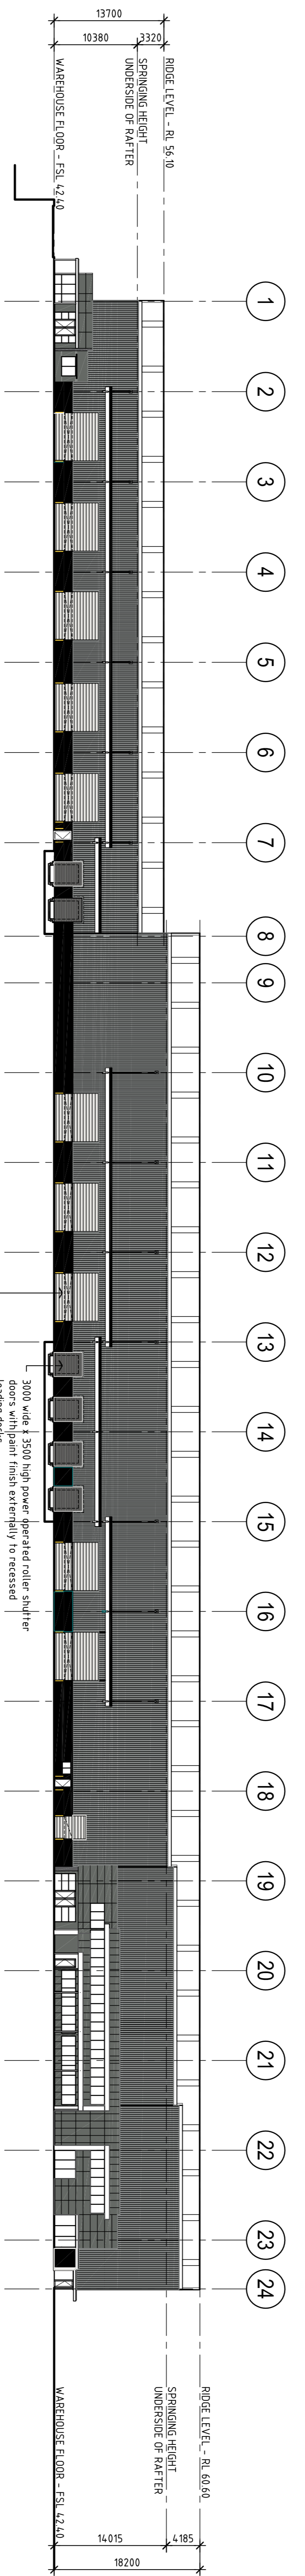

SOUTH ELEVATION
1 : 400 scale

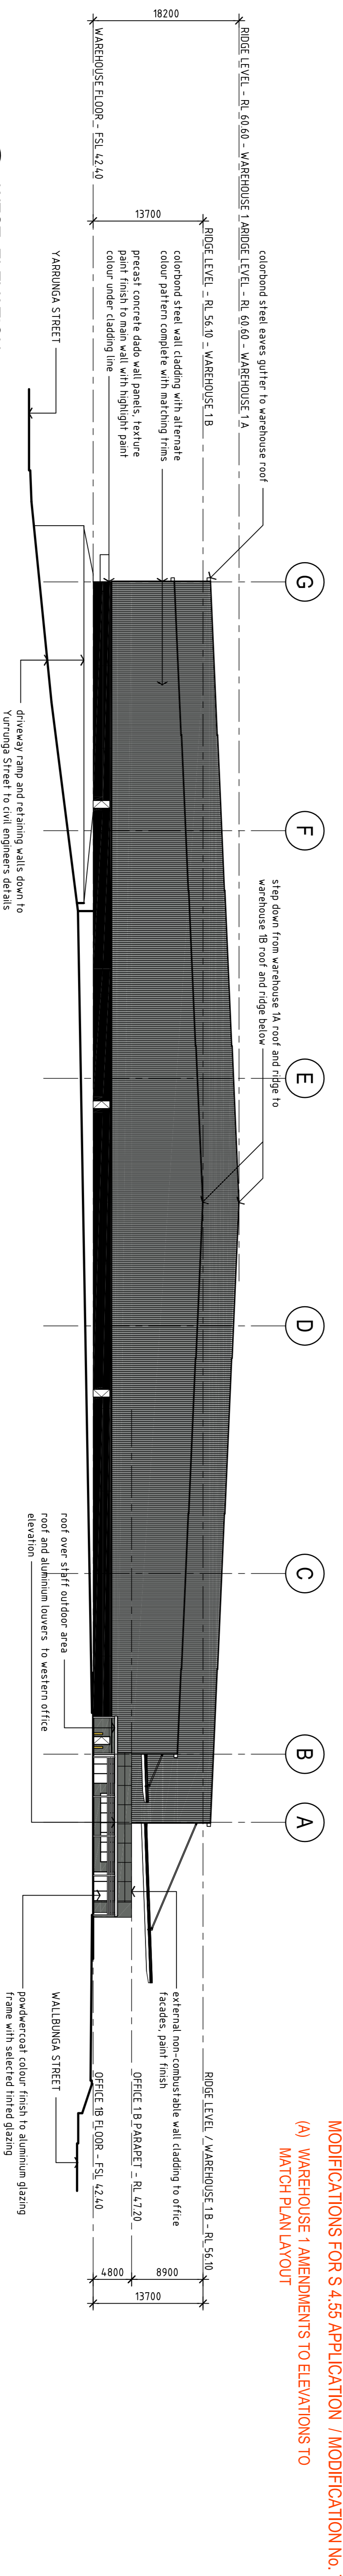

WEST ELEVATION
1 : 400 scale

EXTERNAL COLOUR SCHEDULE


MODIFICATIONS FOR S 4.55 APPLICATION / MODIFICATION No. 7
(A) WAREHOUSE 1 AMENDMENTS TO ELEVATIONS TO MATCH PLAN LAYOUT

S 4.55 / No.7 APPLICATION TO MODIFY EXISTING DEVELOPMENT APPLICATION