


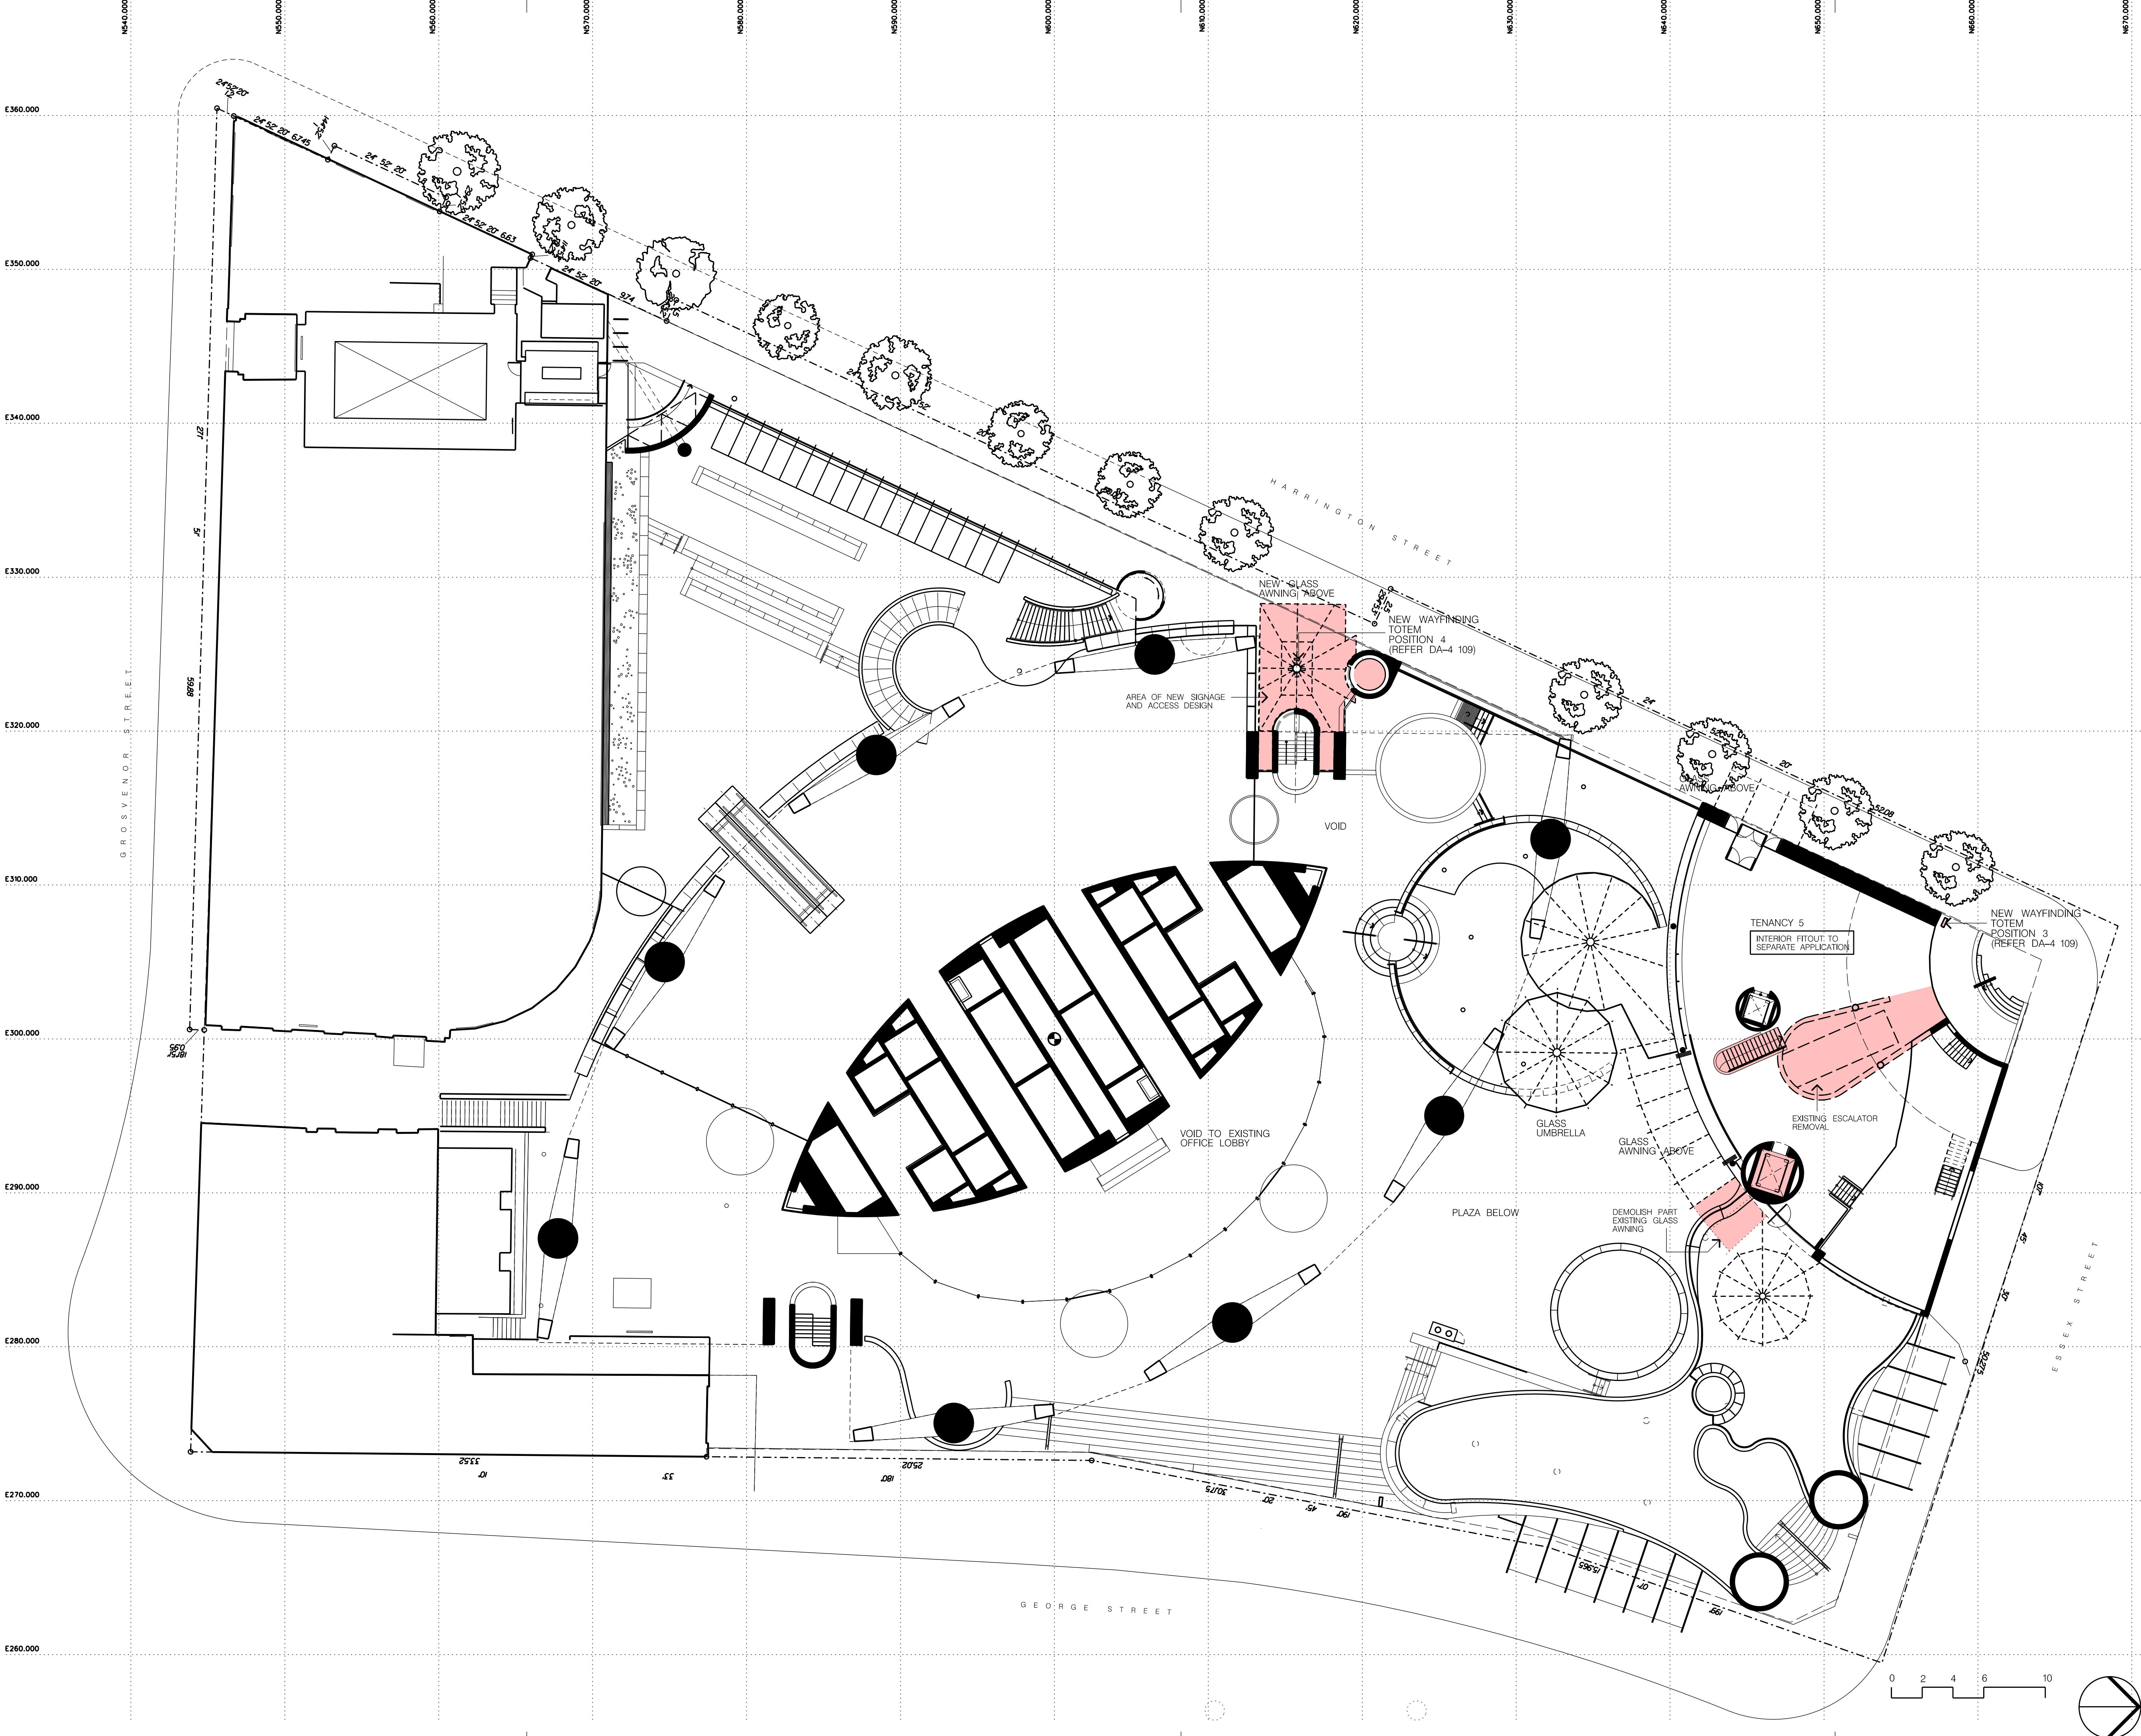

- Note:
1. This drawing is copyright, the information shown remains the property of the Architect. The information shown is confidential and is for use only for Grosvenor Place. Any unauthorised use or copying of this document is prohibited.
 2. Confirm all dimensions on site prior to ordering materials or commencing work.
 3. Do not scale - ask.

LEGEND



E	Wayfinding totem position 2 turned 90°	12-08-15
D	Floor opening for stair amended. Interior walls to tenancy 5 north removed. Note for tenancy 5 separate application of interior fitout. added.	09-07-15
C	2 columns to tenancy 5 shown. Wayfinding totem position numbers added.	07-07-15
B	Part glass awning near lift deleted.	03-07-15
A	Initial issue	24-06-15
	19-06-15	

ISSUE	REVISION	DATE
-------	----------	------

Project
Grosvenor Place
George Street to Harrington Street
Pedestrian Link Project
Grosvenor Place
225 George Street
Sydney NSW 2000

Client
Grosvenor Place Pty Limited
Grosvenor Place
225 George Street
Sydney NSW 2000

Project Manager
Eastview Commercial Pty Ltd
Level 13, 234 George Street
Sydney NSW 2000
Tel.(02)8243 6900 Fax.(02)9247 6116
email. rteljeiro@evc.net.au

Architect
Harry Seidler & Associates
2 Glen Street
Milsons Point NSW 2061
Tel. (02)99221388 Fax. (02)99572974
email. hsa@seidler.net.au

Stoage
Development Application

Title
Harrington Street Level
Plan

Scale 1: 200 @ A1

Drawn YK	Checked	Co Ord.	Approved	Date Jun 2015
-------------	---------	---------	----------	------------------

DA-4	Drawing Number 104	Issue E
------	-----------------------	------------