
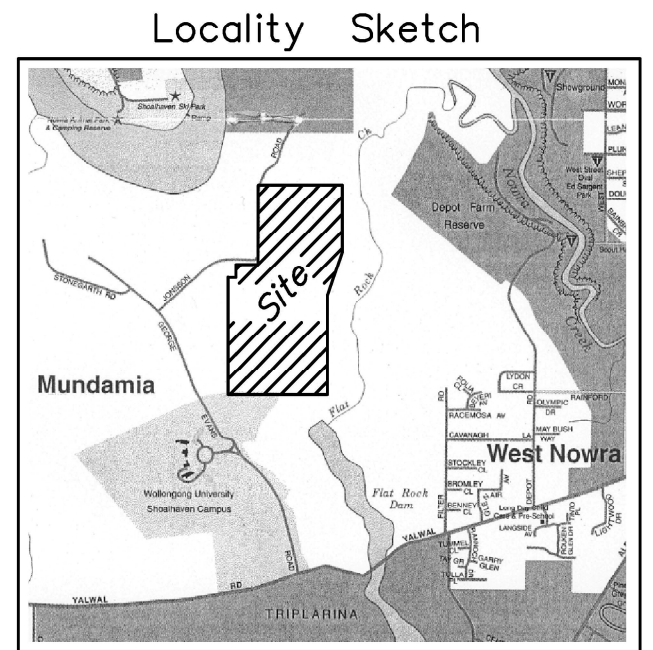


# EXISTING SITE SURVEY PLAN

FIGURE 1

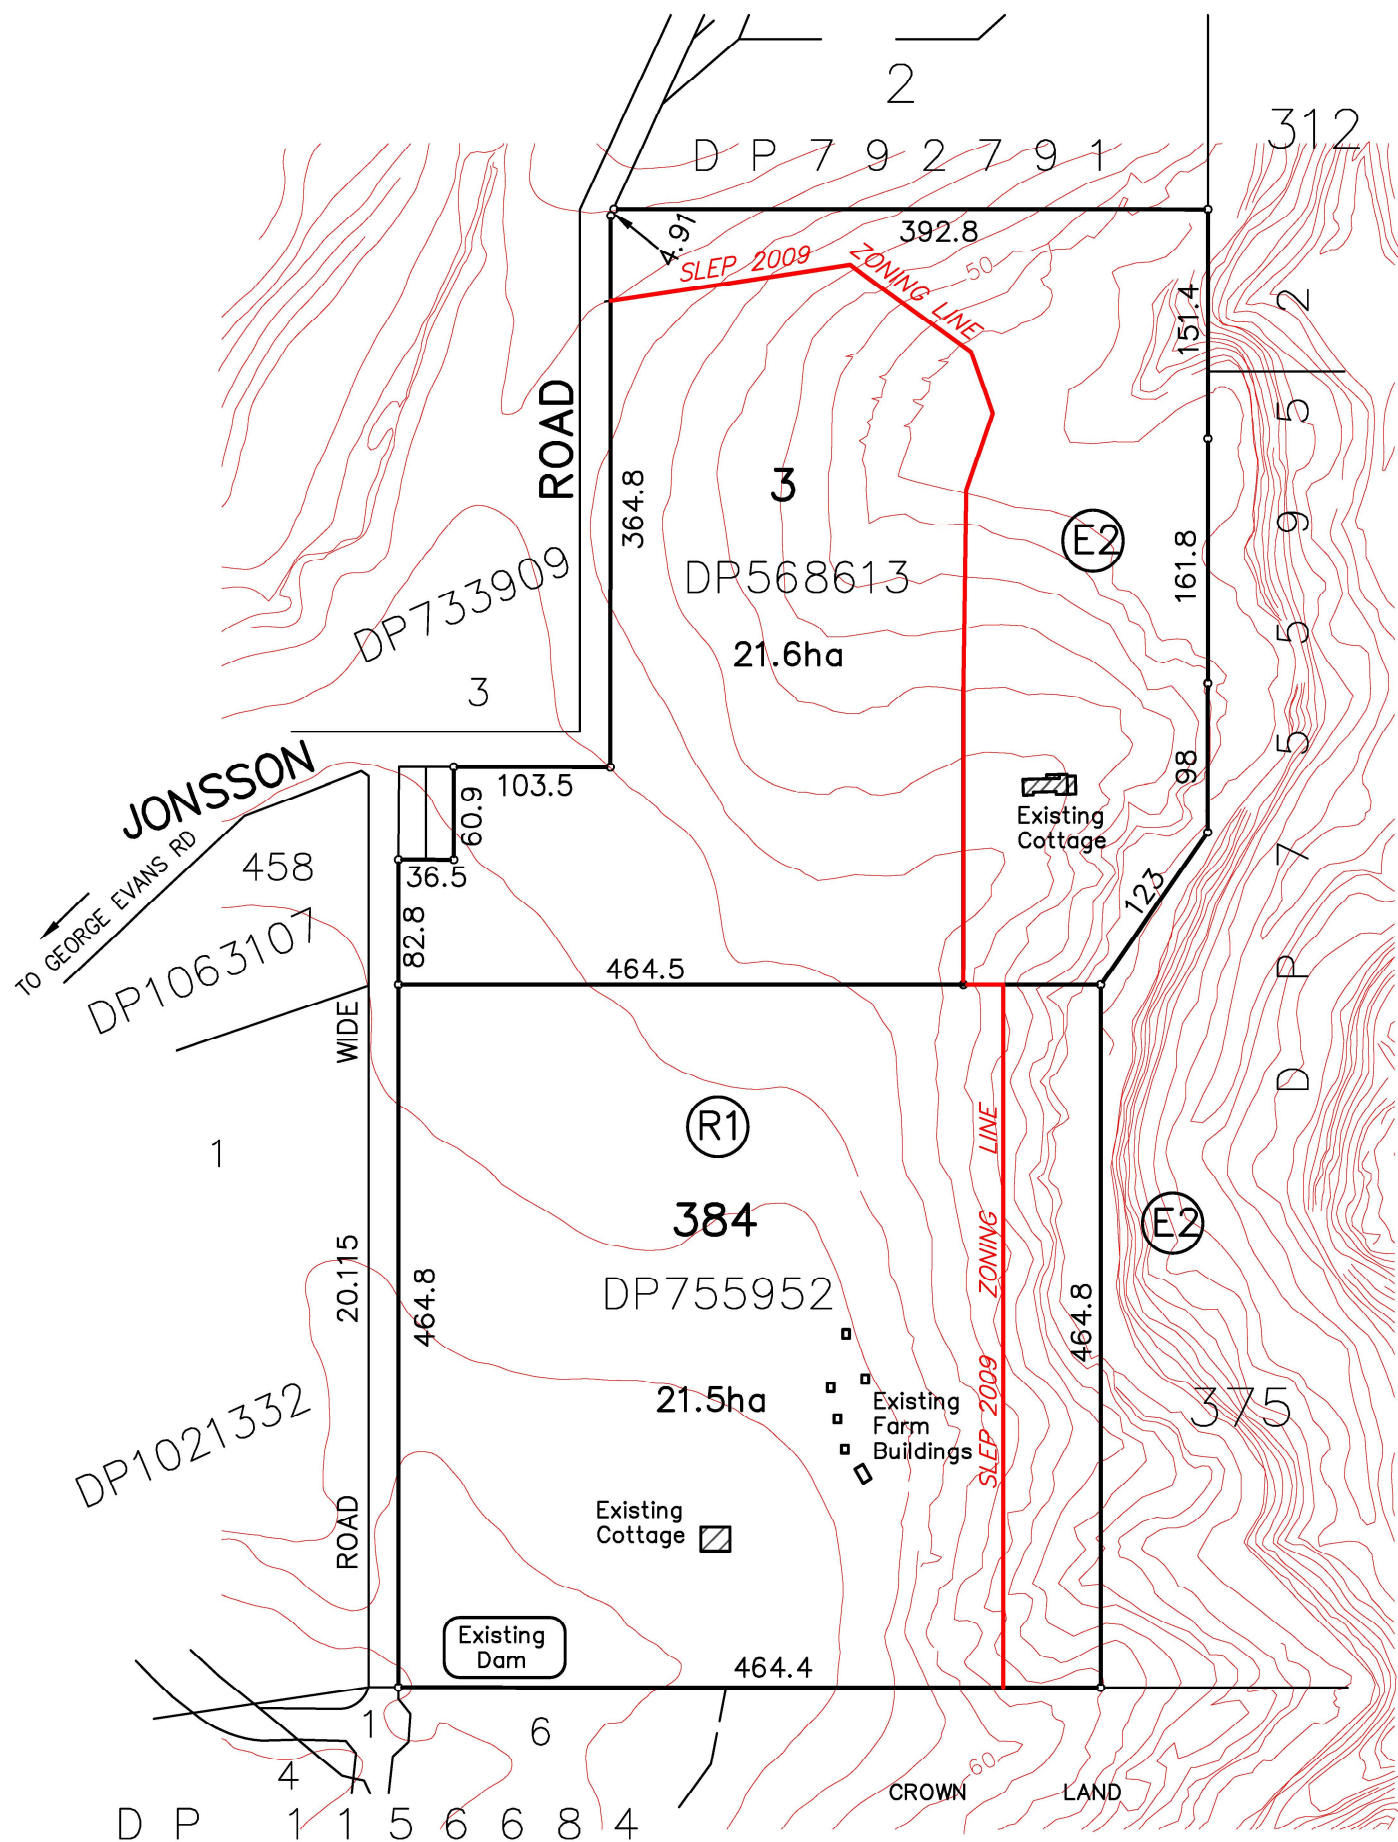

Map drawn and published by Cartodraft Aust P/L

## LEGEND

- PROPOSED SLEP 2009 ZONING LINE
- (R1) PROPOSED ZONING UNDER SLEP 2009



scale: - 1:5000  
AT A3 SIZE

Liability limited by a scheme approved under Professional Standards Legislation.  
**COVER OF EXCELLENCE**

SKETCH PLAN SHOWING EXISTING SITE SURVEY AND PROPOSED ZONING OVER LOT 3 DP568613 & LOT 384 DP755952 AT MUNDAMIA FOR TWYNAM MUNDAMIA PTY LTD

NOTES  
1. ALL DIMENSIONS AND AREAS ARE SUBJECT TO SURVEY.  
2. CONTOURS PROVIDED BY SHOALHAVEN CITY COUNCIL FROM AERIAL PHOTOGRAPHY

RATIO 1: 5000 DATE APRIL 2011 REF: 25489-05 REV. 0

REVISION	BY	DATE

**allen, price & associates**  
land and development consultants  
75 plunkett street, nowra, nsw. 2541  
phone:[02] 4421 6544 fax:[02] 4422 1821 DX 5310 nowra  
consultants@allenprice.com.au www.allenprice.com.au