


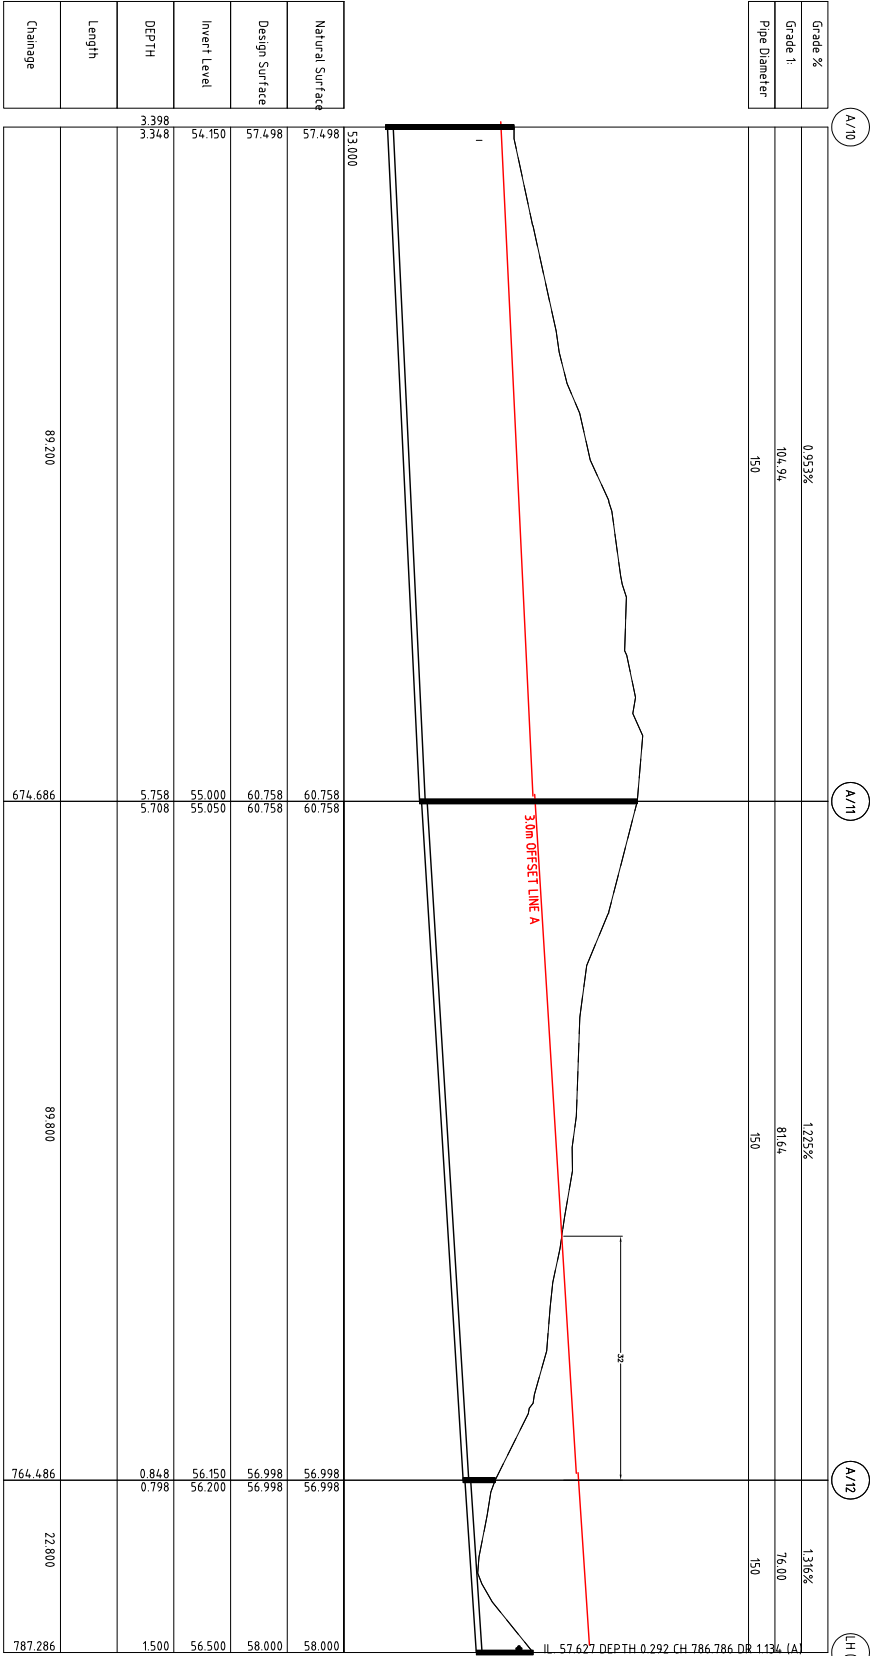

LINE A

RATIO:

1:100V
1:500H
(AT A1 SIZE)

DATUM:

AUSTRALIAN HEIGHT DATUM

SURVEY

DESIGN

DRAWN

CHECK'D

SCC

CEG

CEG

REVISION

BY

DATE

DATE OF PLAN:

MAY 2012

all

en

price

& associates

land and development consultants

75 plunkett street, nowra, nsw. 2541

phones: (02) 4421 4421 fax: (02) 4422 1821 DX 5310 nowra

consultants@allenprice.com.au www.allenprice.com.au

PLAN SHOWING POSSIBLE SEWER SECTIONS – LINE A
OVER MUNDAMIA GROWTH AREA
AT MUNDAMIA
FOR TWYNAM MUNDAMIA PTY LIMITED

REF. No.

25489-07

SHEET

3

OF 3 SHEETS

REVISION

00

