


BREAKLINE - REFER TO DRAWING C012042.00-DA35 FOR CONTINUATION

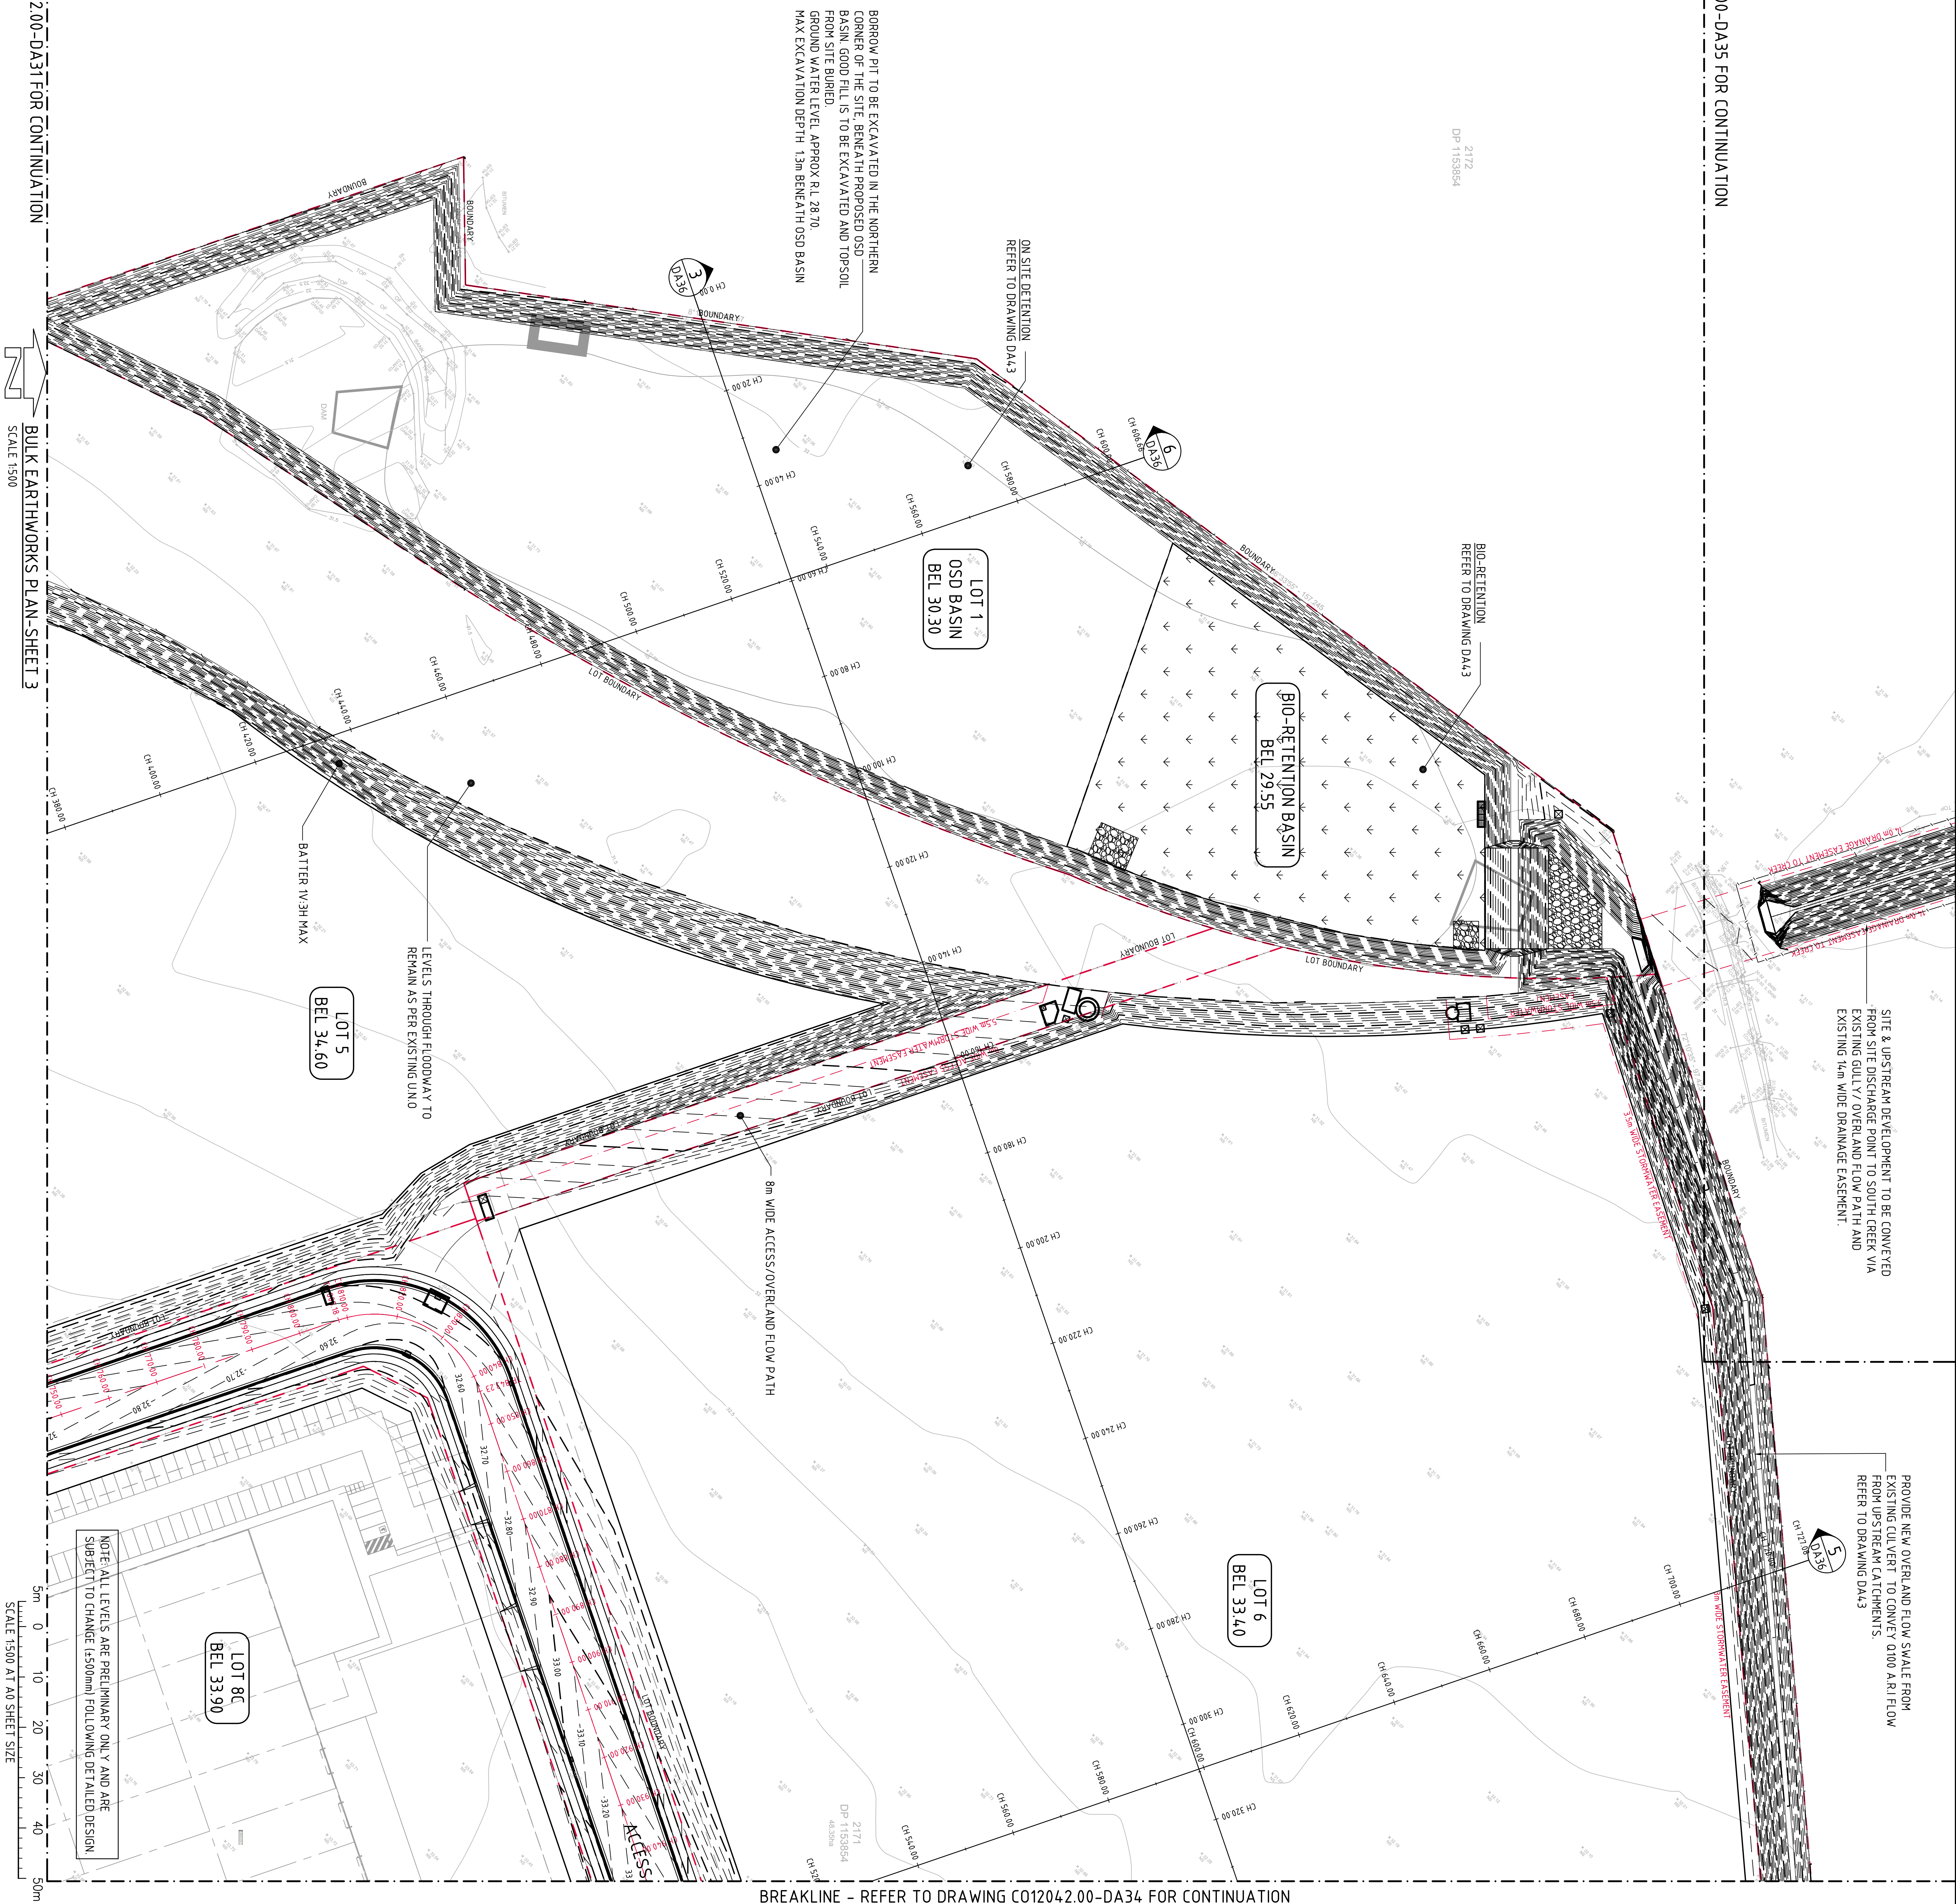

BREAKLINE - REFER TO DRAWING C012042.00-DA34 FOR CONTINUATION

BREAKLINE - REFER TO DRAWING C01204.2.00-DA31 FOR CONTINUATION

FOR DEVELOPMENT APPLICATION

SITE PREPARATION NOTES

REFER TO DRAWING DA10 FOR SITE PREPARATION NOTES

LEGEND

LEVELS DATUM IS AHD


EXISTING SITE LEVELS AND DETAILS BASED ON SURVEY
INFORMATION PROVIDED BY BOXALL SURVEYORS REF#:
10116-003 DATED 13.10.15

60 - EXISTING CONTOUR

- EXISTING SPOT HEIGHT

— 30.50 — - B.I.L. CONTOUR (MAJOR - 0.5m)

— 30.40 — - B.E.L. CONTOUR (MINOR - 0.1m)

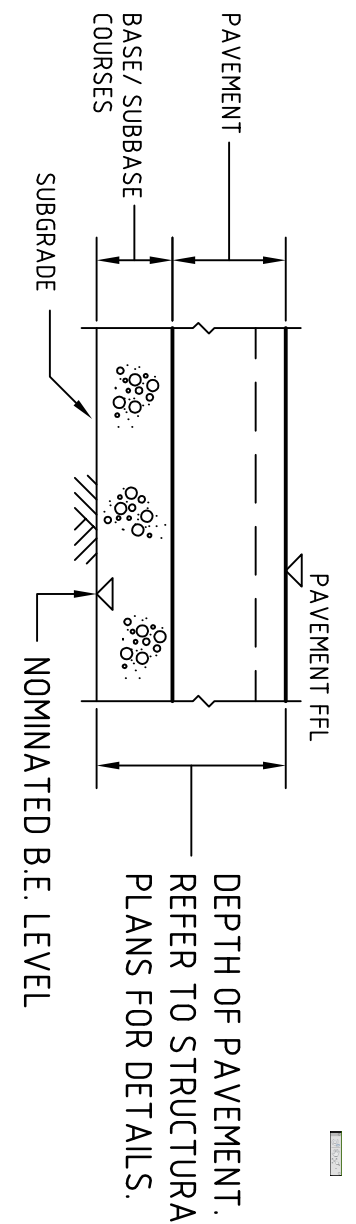

NOMINATED B.E.L. DETAIL
N.T.S.

[illegible]