




TYPICAL CROSS SECTION - ACCESS ROAD
SCALE 1:50

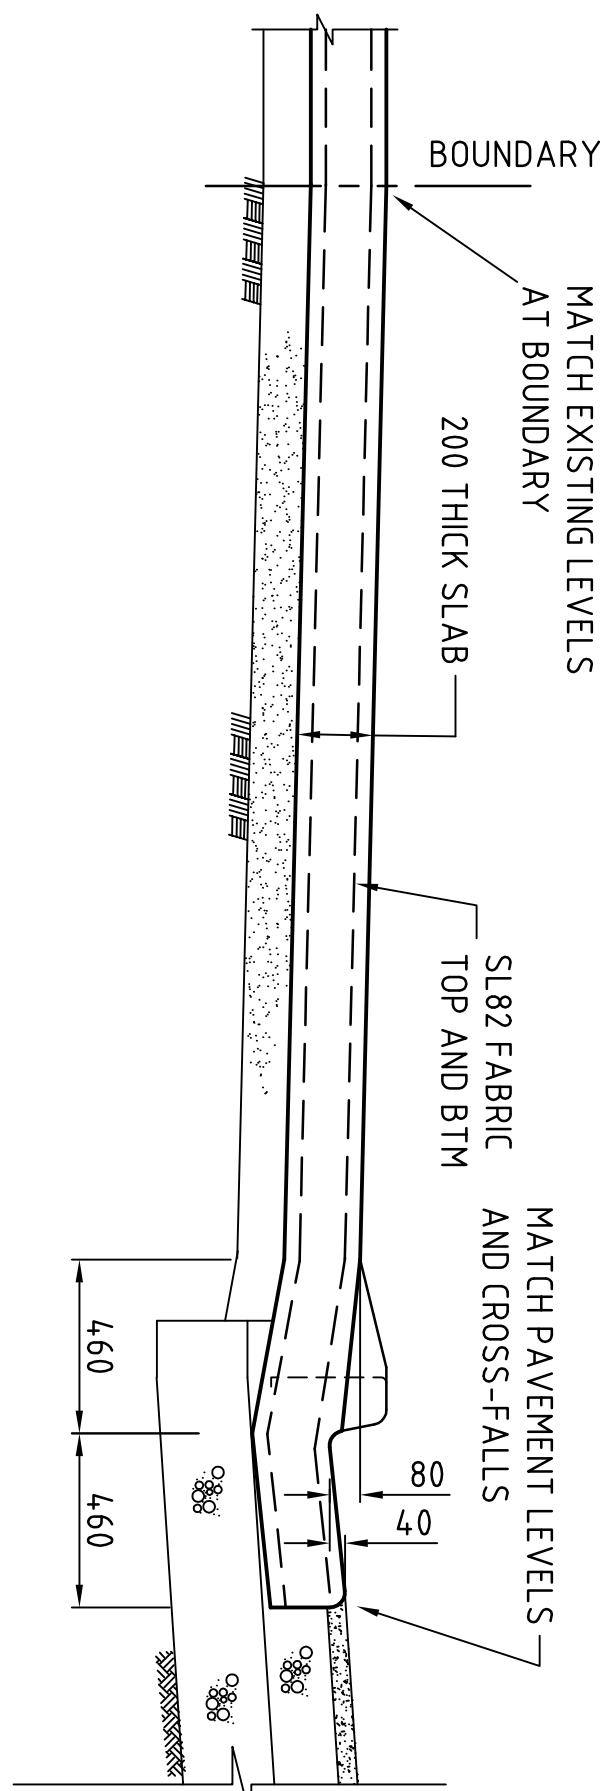


INDUSTRIAL VEHICULAR CROSS OVER DETAIL - IVC
SCALE 1:20

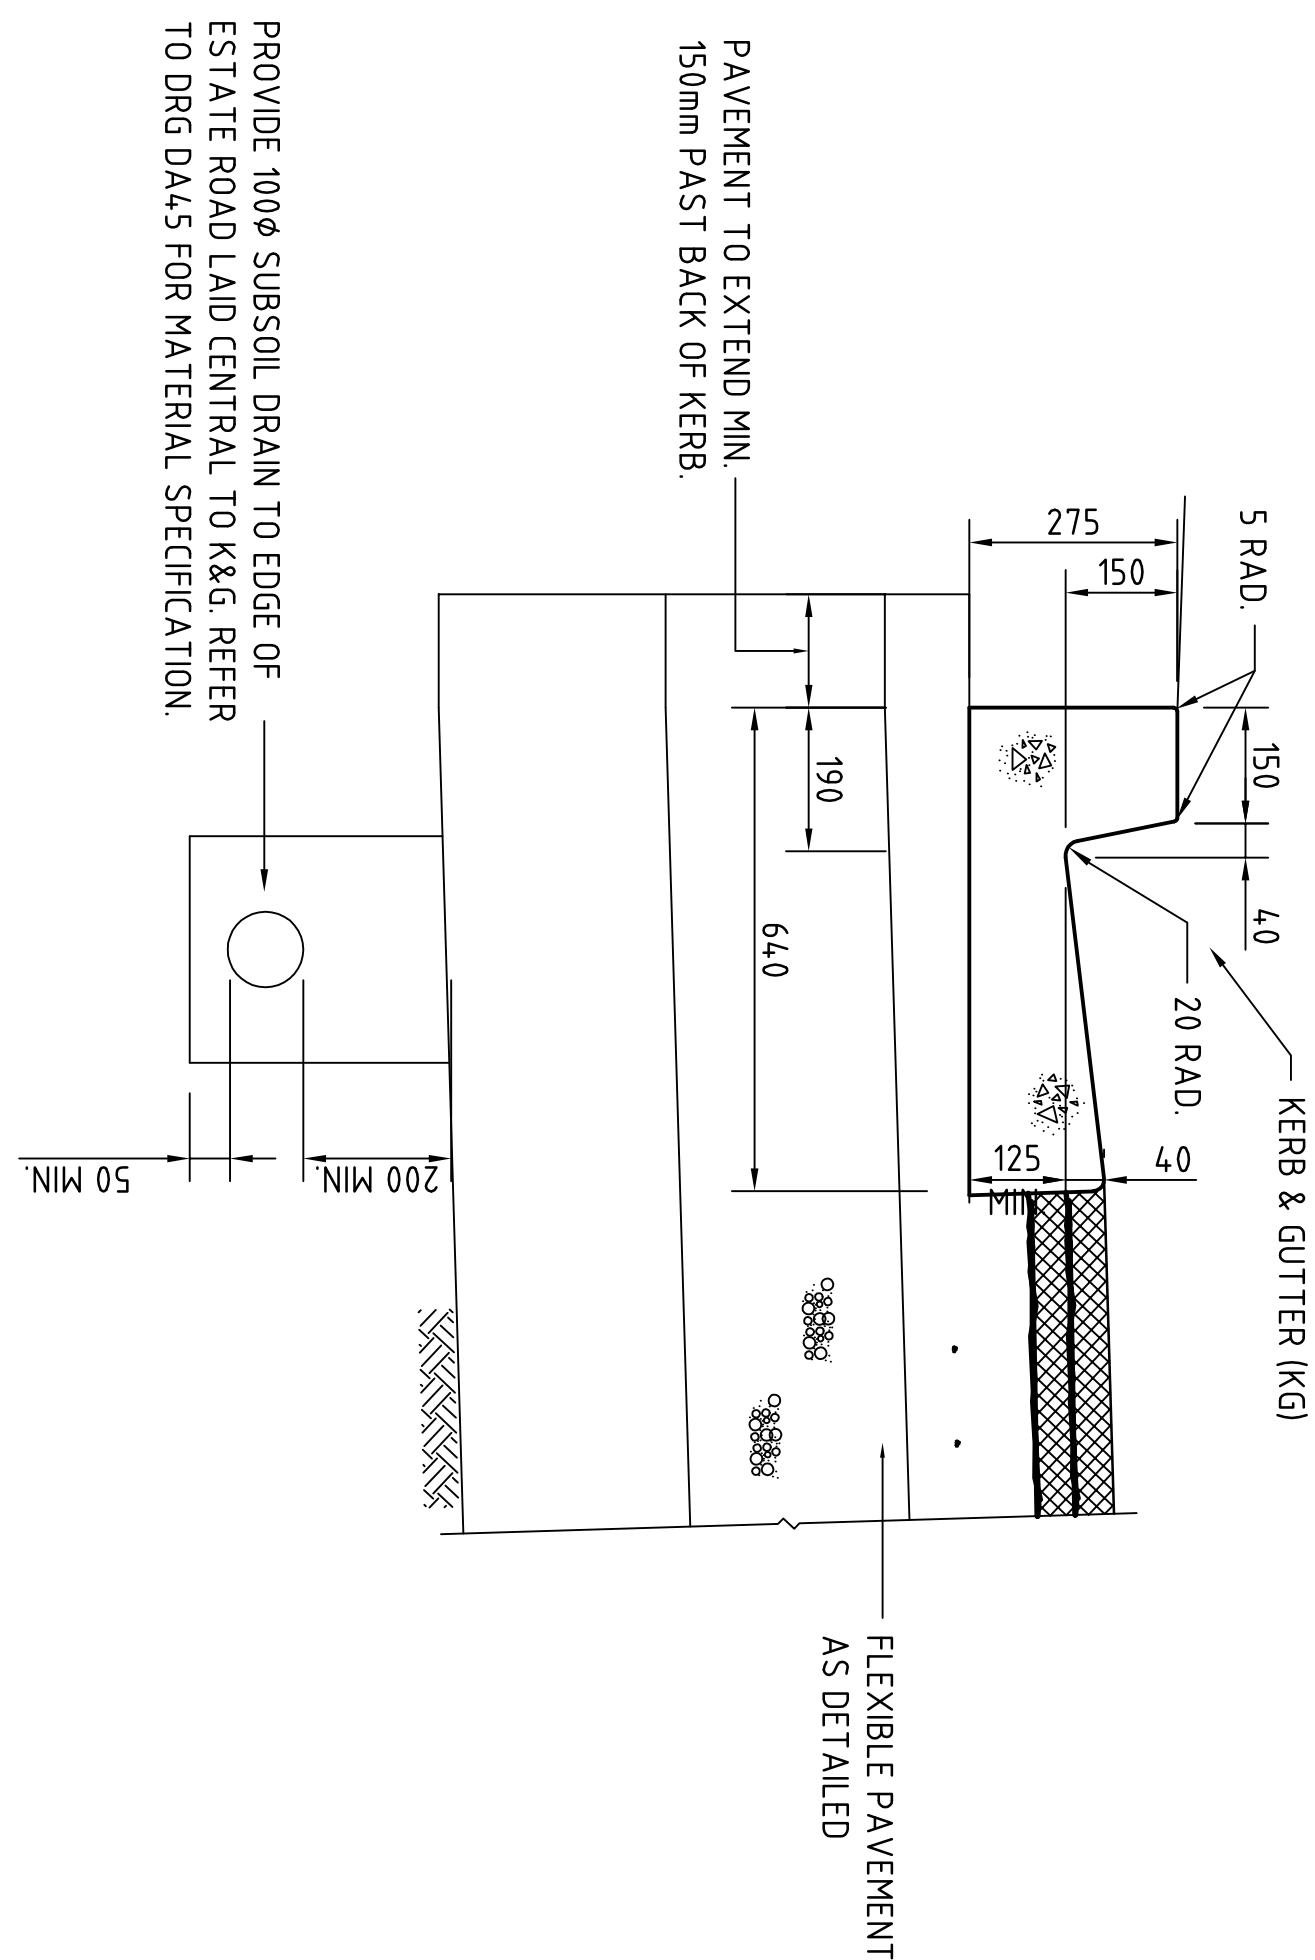


KERB & GUTTER (K&G) & SUBSOIL DETAIL
SCALE 1:10

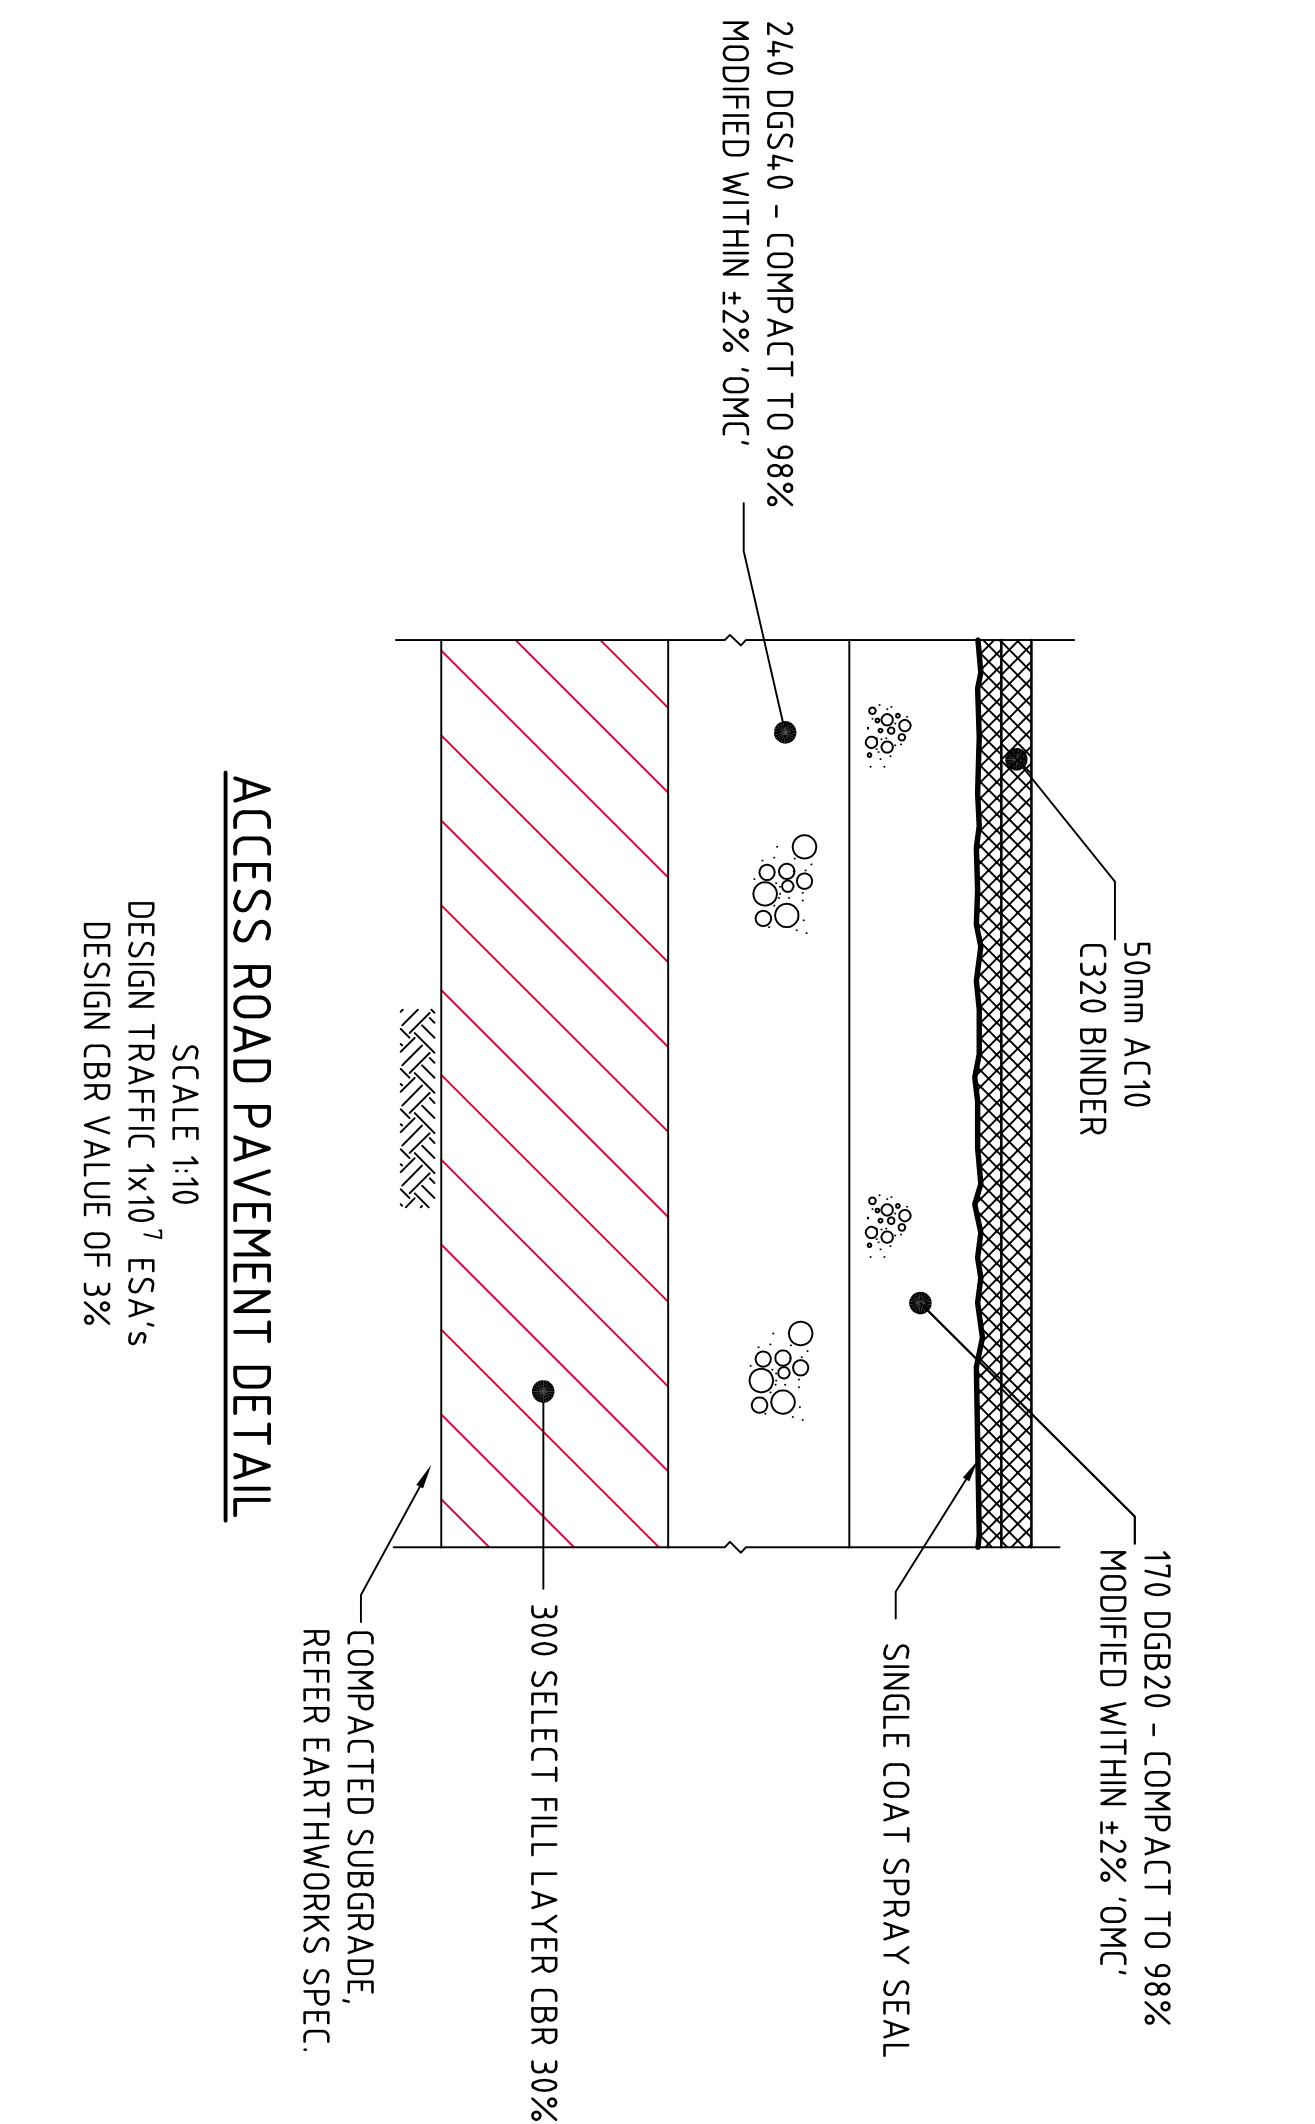

ACCESS ROAD PAVEMENT DETAIL
SCALE 1:10

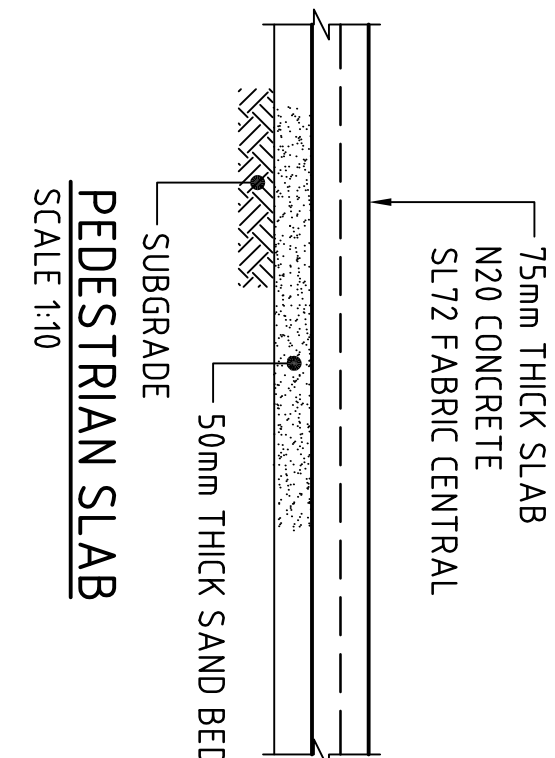

PEDESTRIAN SLAB DETAILS
SCALE 1:10

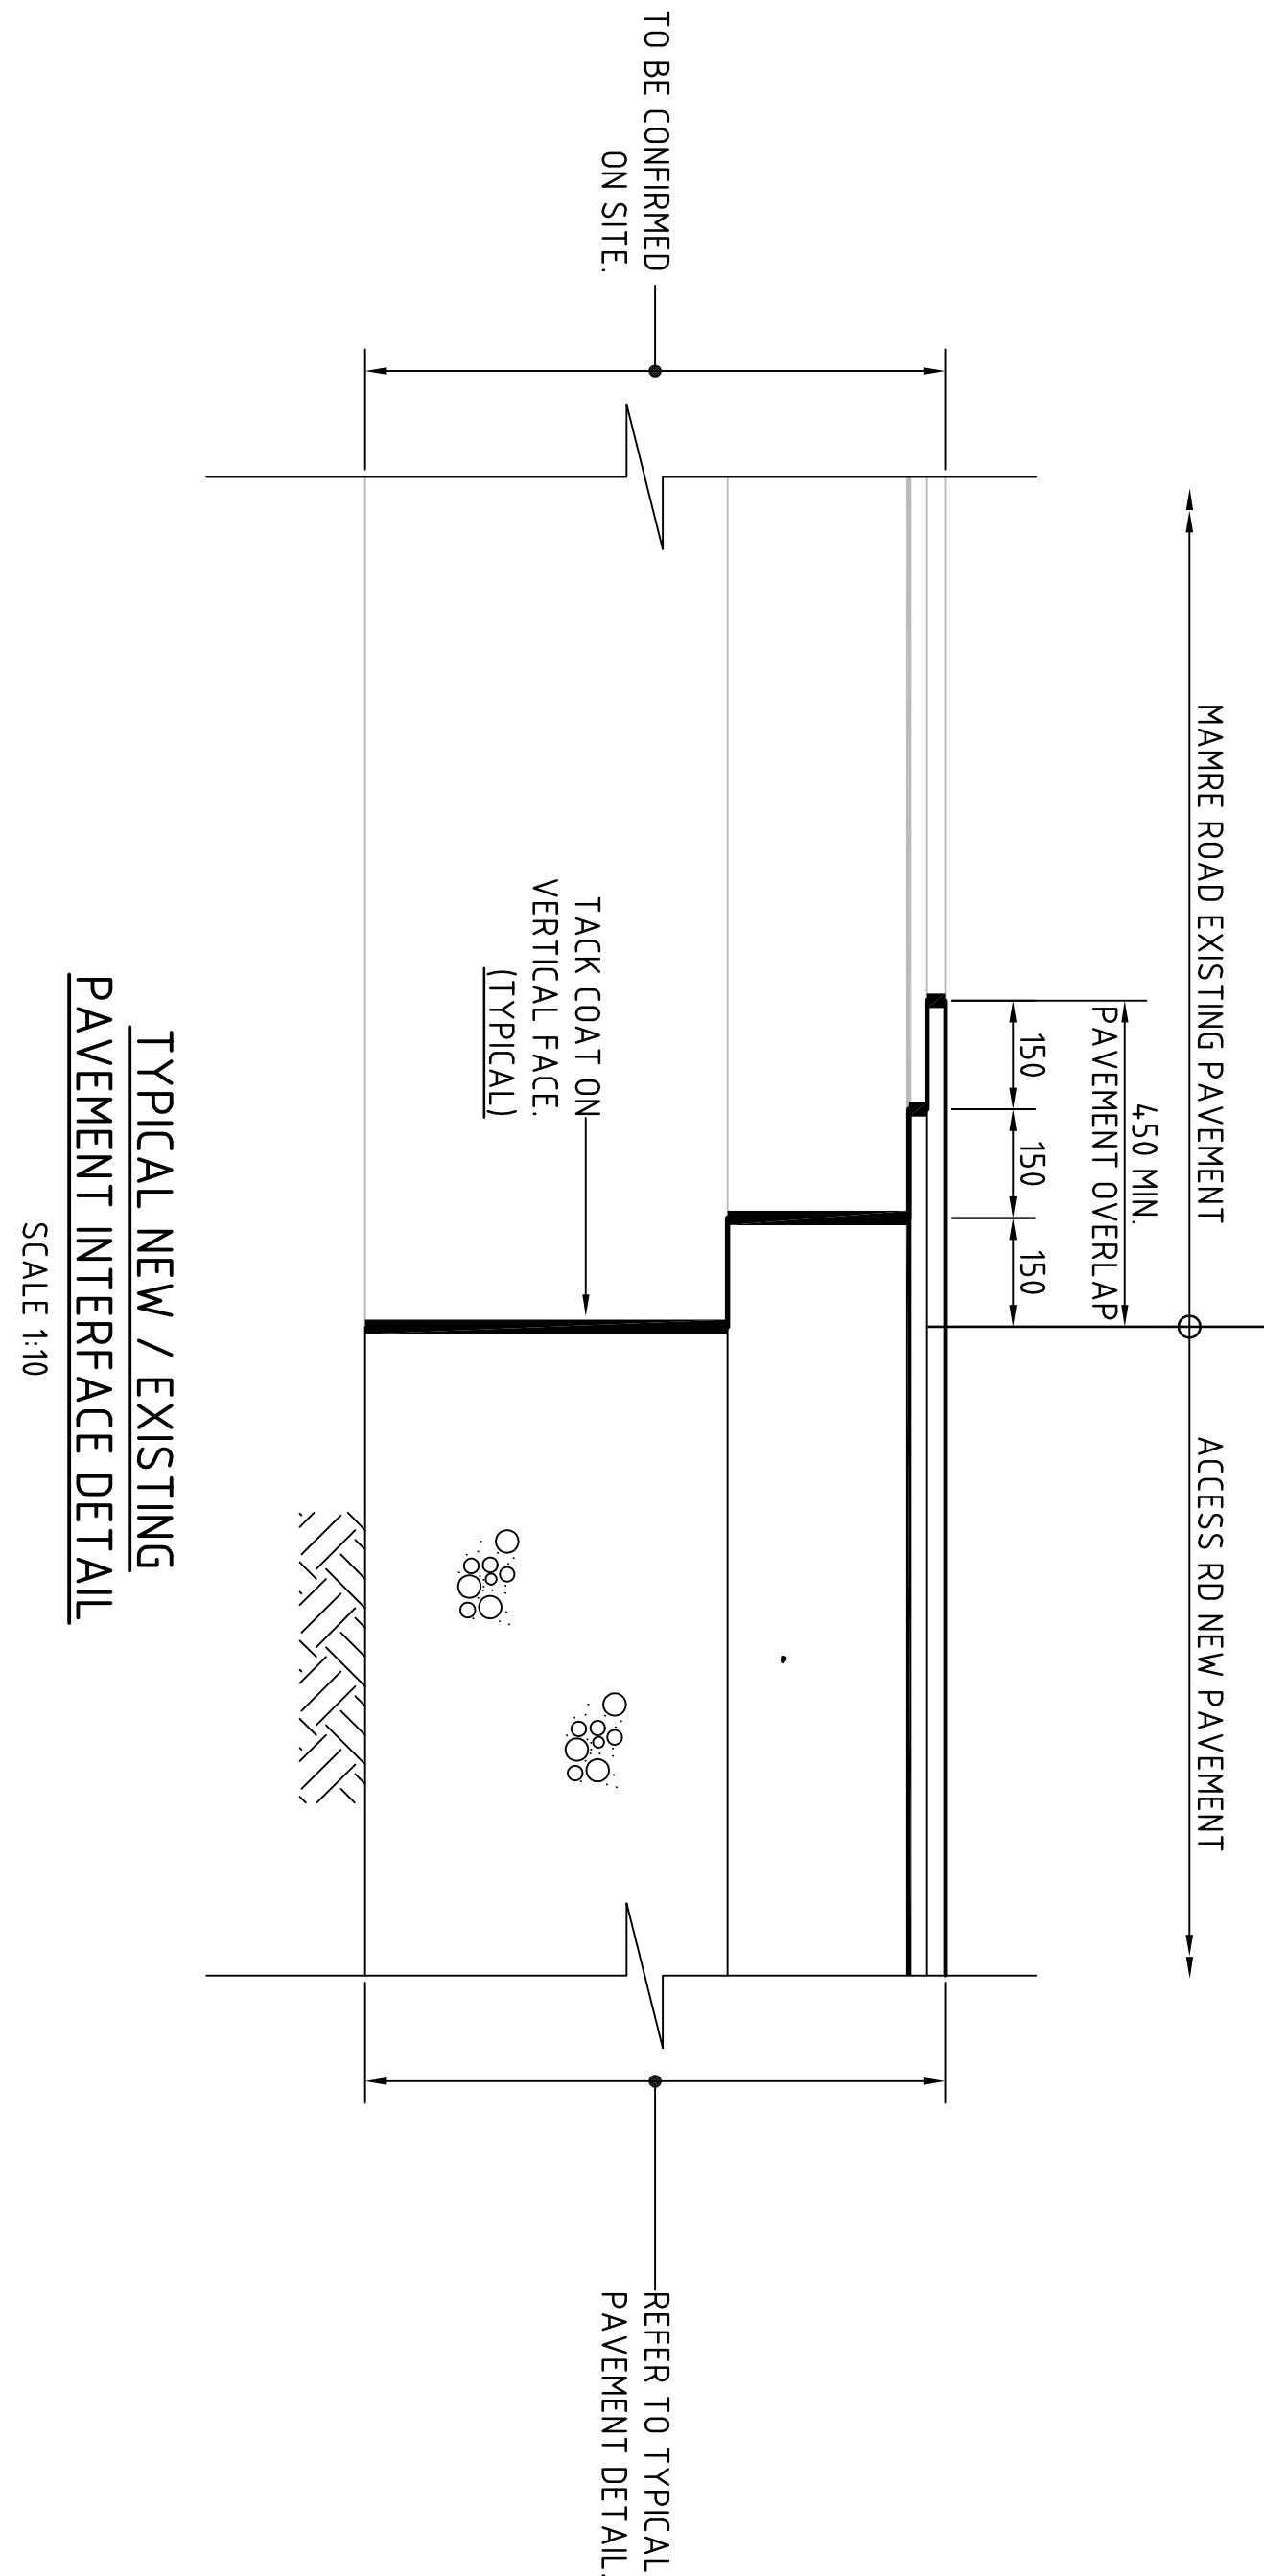

TYPICAL NEW / EXISTING
PAVEMENT INTERFACE DETAIL
SCALE 1:10

FOR DEVELOPMENT APPLICATION

REVISIONS				ARCHITECT				CLIENT				PROJECT				COSTIN ROE CONSULTING PTY LTD.			
AMENDMENTS				DATE				ISSUE				AMENDMENTS				DATE			
