


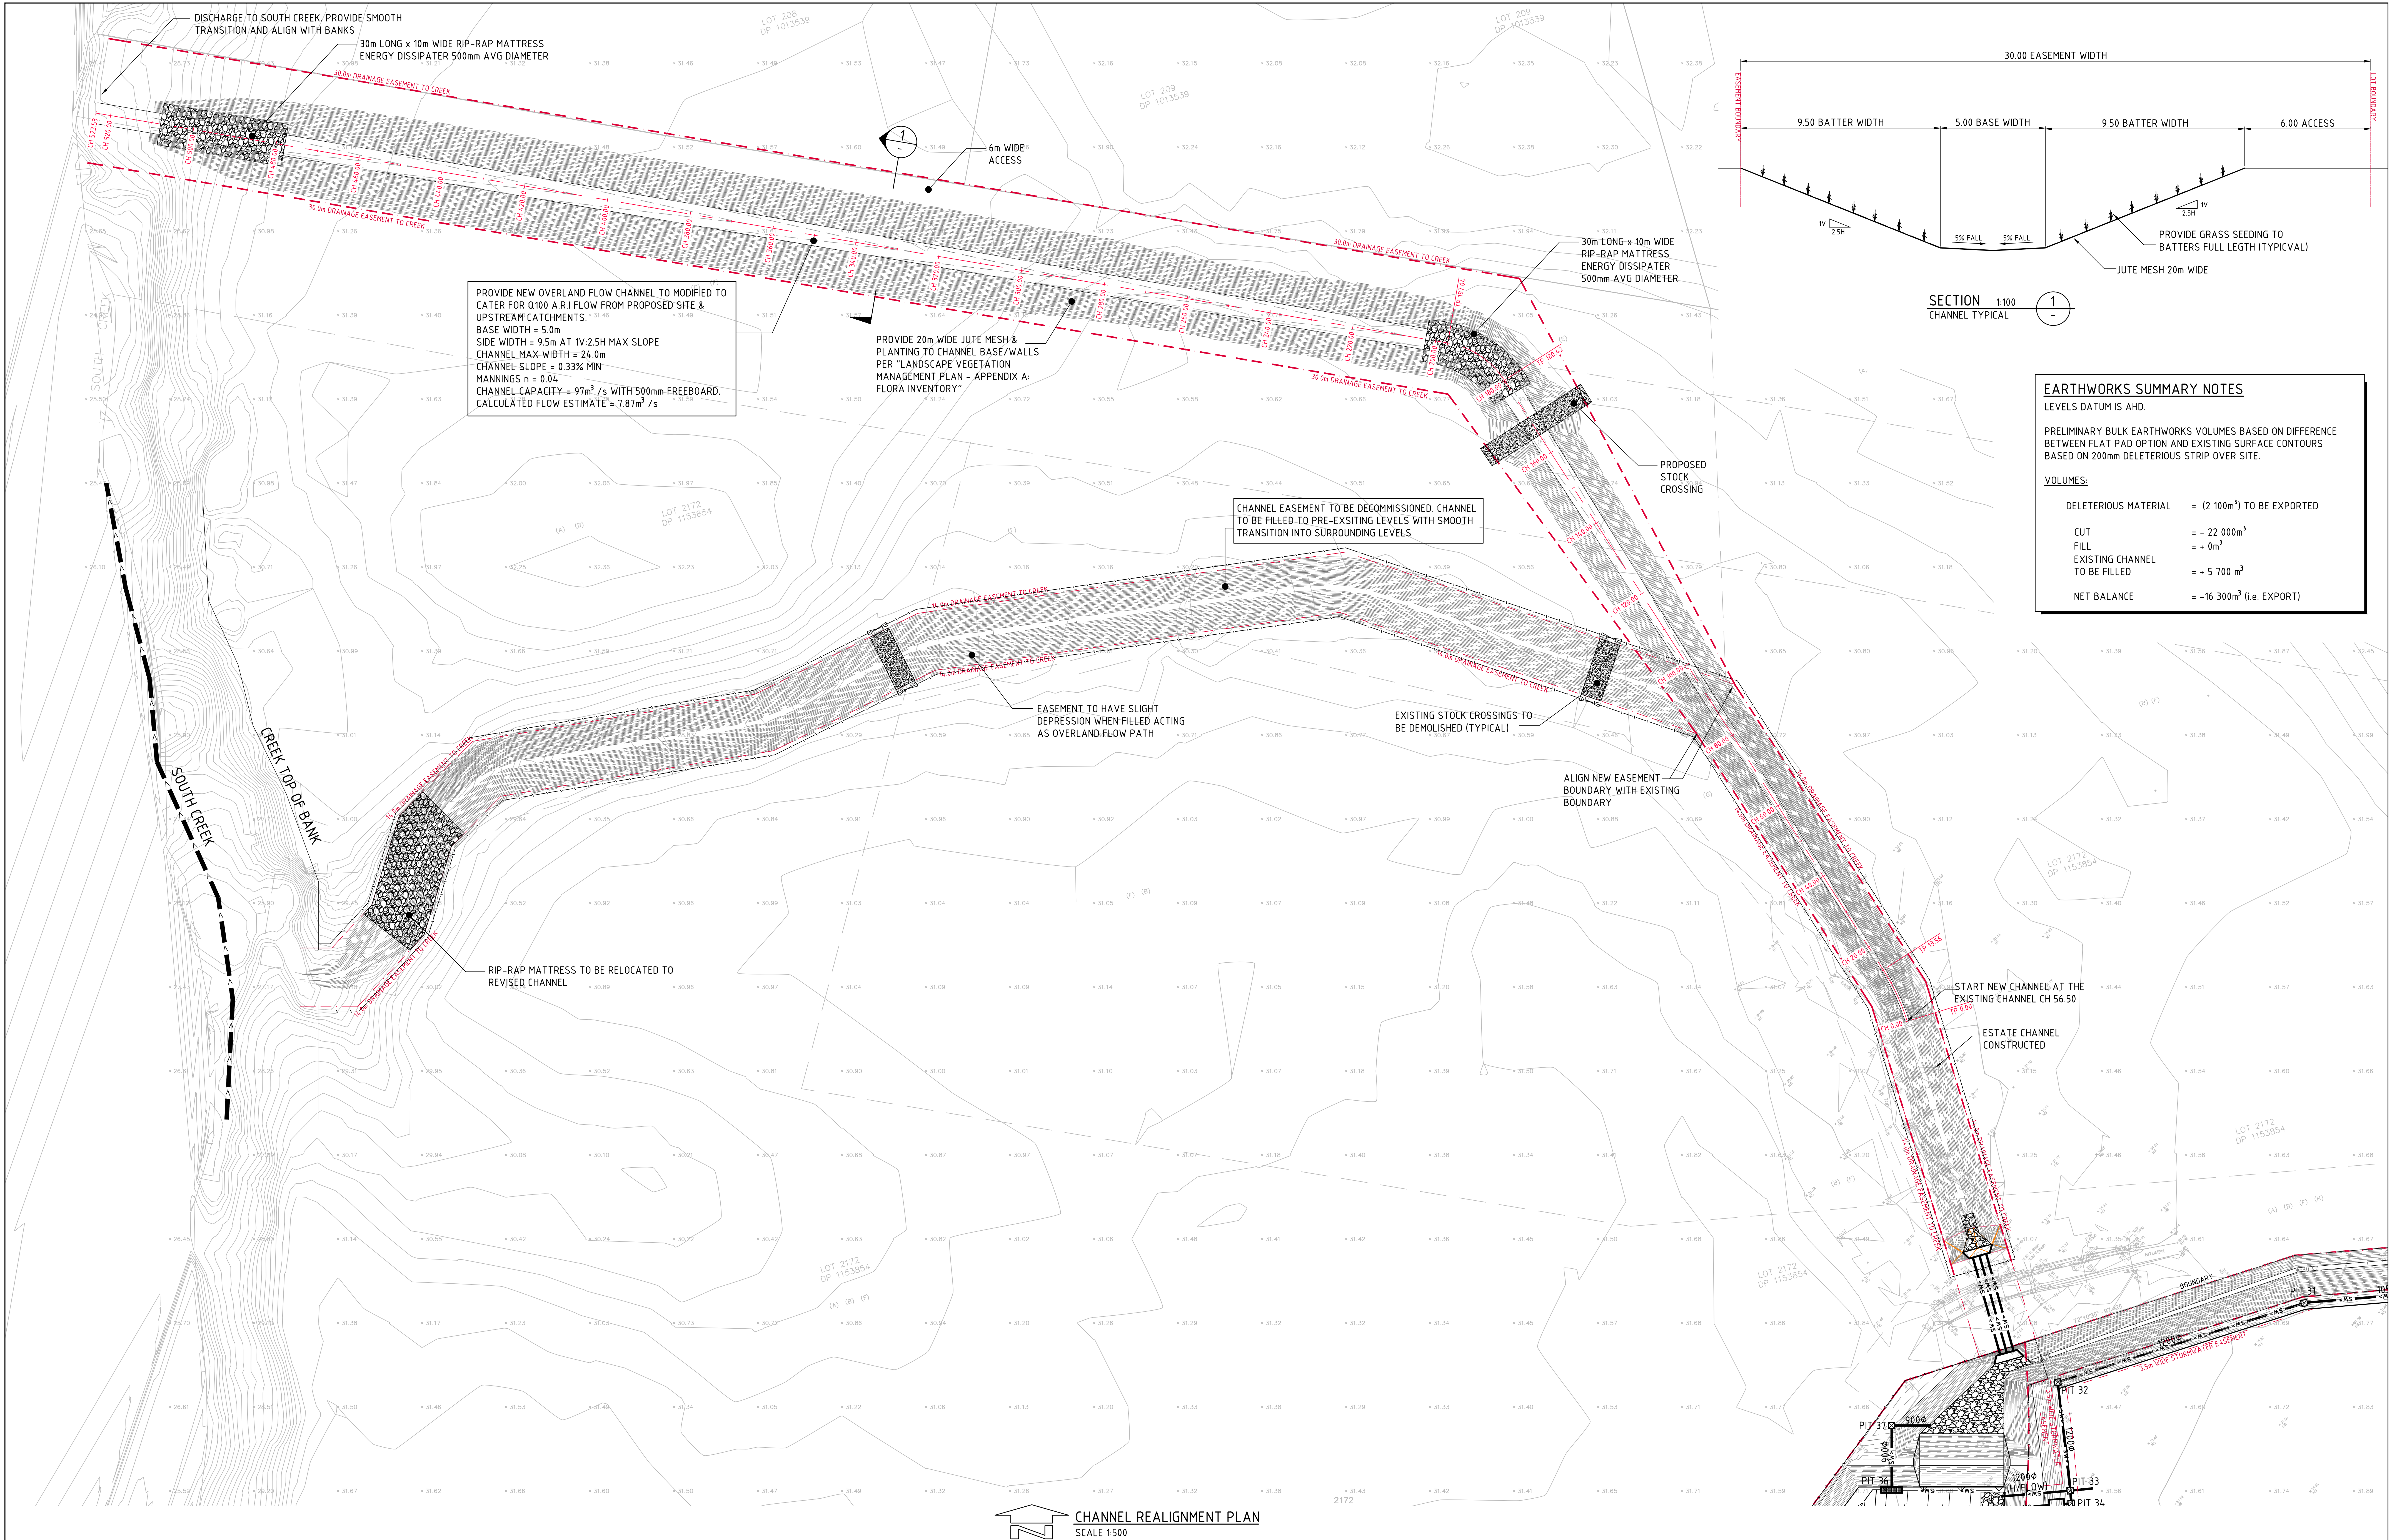

EARTHWORKS SUMMARY NOTES	
LEVELS DATUM IS AHD.	
PRELIMINARY BULK EARTHWORKS VOLUMES BASED ON DIFFERENCE BETWEEN FLAT PAD OPTION AND EXISTING SURFACE CONTOURS BASED ON 200mm DELETERIOUS STRIP OVER SITE.	
VOLUMES:	
DELETERIOUS MATERIAL	= (2 100m³) TO BE EXPORTED
CUT	= - 22 000m³
FILL	= + 0m³
EXISTING CHANNEL TO BE FILLED	= + 5 700 m³
NET BALANCE	= -16 300m³ (i.e. EXPORT)

FOR SECTION 96 APPLICATION

ISSUED FOR 5% APPLICATION			ARCHITECT			CLIENT			PROJECT			DRAWING TITLE		
ISSUED FOR 5% APPLICATION			hansen yuncken			FIRST ESTATE ORCHARD HILLS			Channel Realignment Plan			Channel Realignment Plan		
ISSUED FOR INFORMATION			LOT 2172 DP 1153854			LOT 2171 MAMRE RD, ORCHARD HILLS			PRECISION COMMUNICATION ACCOUNTABILITY			C402042.00 - C400		
AMENDMENTS			AMENDMENTS			AMENDMENTS			AMENDMENTS			AMENDMENTS		
DATE			DATE			DATE			DATE			DATE		
ISSUE			ISSUE			ISSUE			ISSUE			ISSUE		