

CERTIFICATE ORDER SUMMARY

Transaction Details

Date: 28/07/2018 12:23

Order No. 52380460

Certificate No: 82140831

Your Reference: Moonee

Certificate Ordered: NSW LRS - Copy of Plan - Deposited Plan 1097743

Available: Y

Size (KB): 156

Number of Pages: 2

Scan Date and Time: 25/07/2006 22:32

© Office of the Registrar-General 2018

SAI Global Property Division an approved NSW Information Broker hereby certifies that the information contained in this document has been provided electronically by the Registrar General in accordance with section 96B(2) of the Real Property Act 1900.

SIGNATURES AND SEALS ONLY

MTC 101 101

101 101

101 101

PM 59347 FD.

SSM CONNECTIONS

MARK	BEARING	DISTANCE	REFERENCE
SSM 59347 - PM 75647	199.42.00"	302.08	SURVEY
PM 75647 - PM 66087	199.41.57"	302.082	MGA GND
PM 66087 - PM 59347	199.22.40"	588.7	SURVEY
PM 59347 - PM 66087	199.22.51"	588.722	MGA GND

PM CO-ORDINATES

MARK	MGA CO-ORDINATES	ZONE	CLASS	ORDER
SSM 59347	514266.583	6660371.624	56	8
PM 75647	51464.798	6660371.336	56	8
PM 66087	514028.609	6659444.828	56	8
PM 59347	514028.609	6659444.828	56	8

SOURCE: MGA CO-ORDINATES ADOPTED FROM L.P.L. ON 18 DEC. 2005

COMBINED SCALE FACTOR 0.9986

LEGEND

- (AI) RIGHT OF CARRIAGEWAY 20 WIDE (DP 252223)
- (BI) EASEMENT FOR SEWER PIPELINE 5 WIDE & VARIABLE WIDE 8650089 (DP 105768)
- (CI) EASEMENT FOR EFFLUENT RE-USE MAIN & WATER MAIN 5 WIDE VIDE AA49640 (DP 1062759)
- (DI) RIGHT OF CARRIAGEWAY OVER TRACK IN USE (APPROX POSITION OF CENTRELINE OF TRACK AS RECORDED IN FIELD NOTES DATED 23 JULY 2004)
- (EI) EASEMENT FOR WATER SUPPLY 3 WIDE
- (FI) EASEMENT FOR ACCESS & SERVICES 6 WIDE
- (GI) EASEMENT FOR OVERHEAD POWERLINE VARIABLE WIDTH DP 1081204 (AB 5109792)





Department of Lands Approval

I, *[Signature]*, in executing this instrument the attorney states that the attorney has received no notice of the revocation of the power of attorney.

Subdivision Certificate



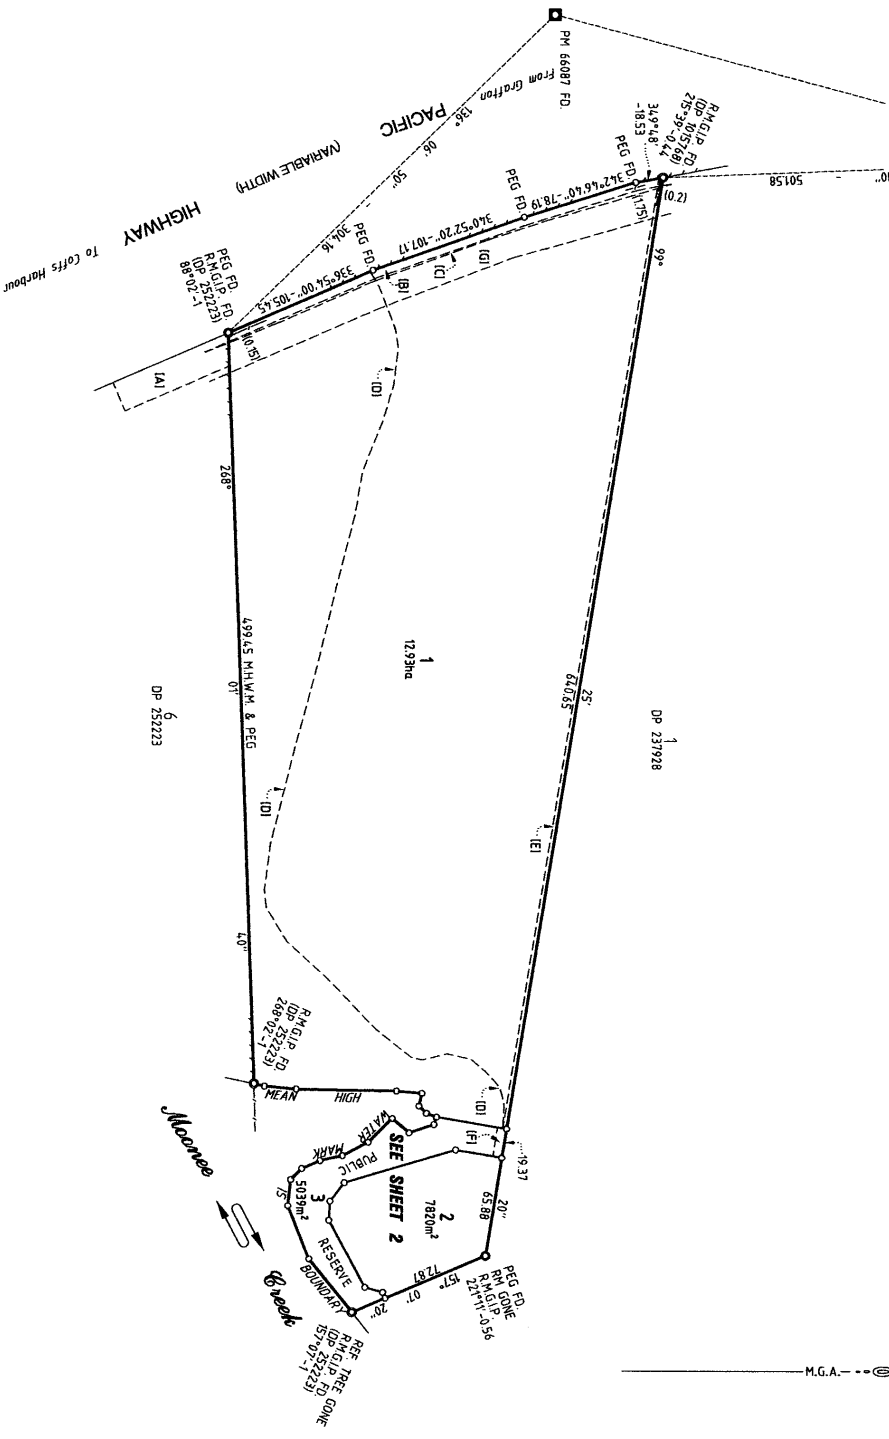

DP1097743


Title System: TORRENS

Purpose: SUBDIVISION

Ref Map: Y0957-8*

Last Plan: DP 252223

PLAN OF

SUBDIVISION OF LOT 7 DP 252223

Lengths are in metres

Reduction Ratio: 1 : 2500

L.G.A.: COFFS HARBOUR

Locality: MOONEE BEACH

Parish: MOONEE

County: FITZROY

Surveying Regulation 2001

Plans used in preparation of Survey/Compilation:

DP 252223

DP 1051768

DP 1062759

DP 1081204

PANEL FOR USE ONLY for statements of intention to dedicate public roads, to create public reserves, drainage reserves, easements, or other interests on the use of land or positive covenants.

PURSUANT TO SEC. 88B OF THE CONVEYANCING ACT, 1979, IT IS INTENDED TO CREATE:

01. RIGHT OF CARRIAGEWAY OVER TRACK IN USE.

02. EASEMENT FOR WATER SUPPLY 3 WIDE.

03. EASEMENT FOR ACCESS & SERVICES 6 WIDE.

04. POSITIVE COVENANT

05. POSITIVE COVENANT

IT IS INTENDED TO DEDICATE:

- LOT 3 PUBLIC RESERVE TO THE PUBLIC

