


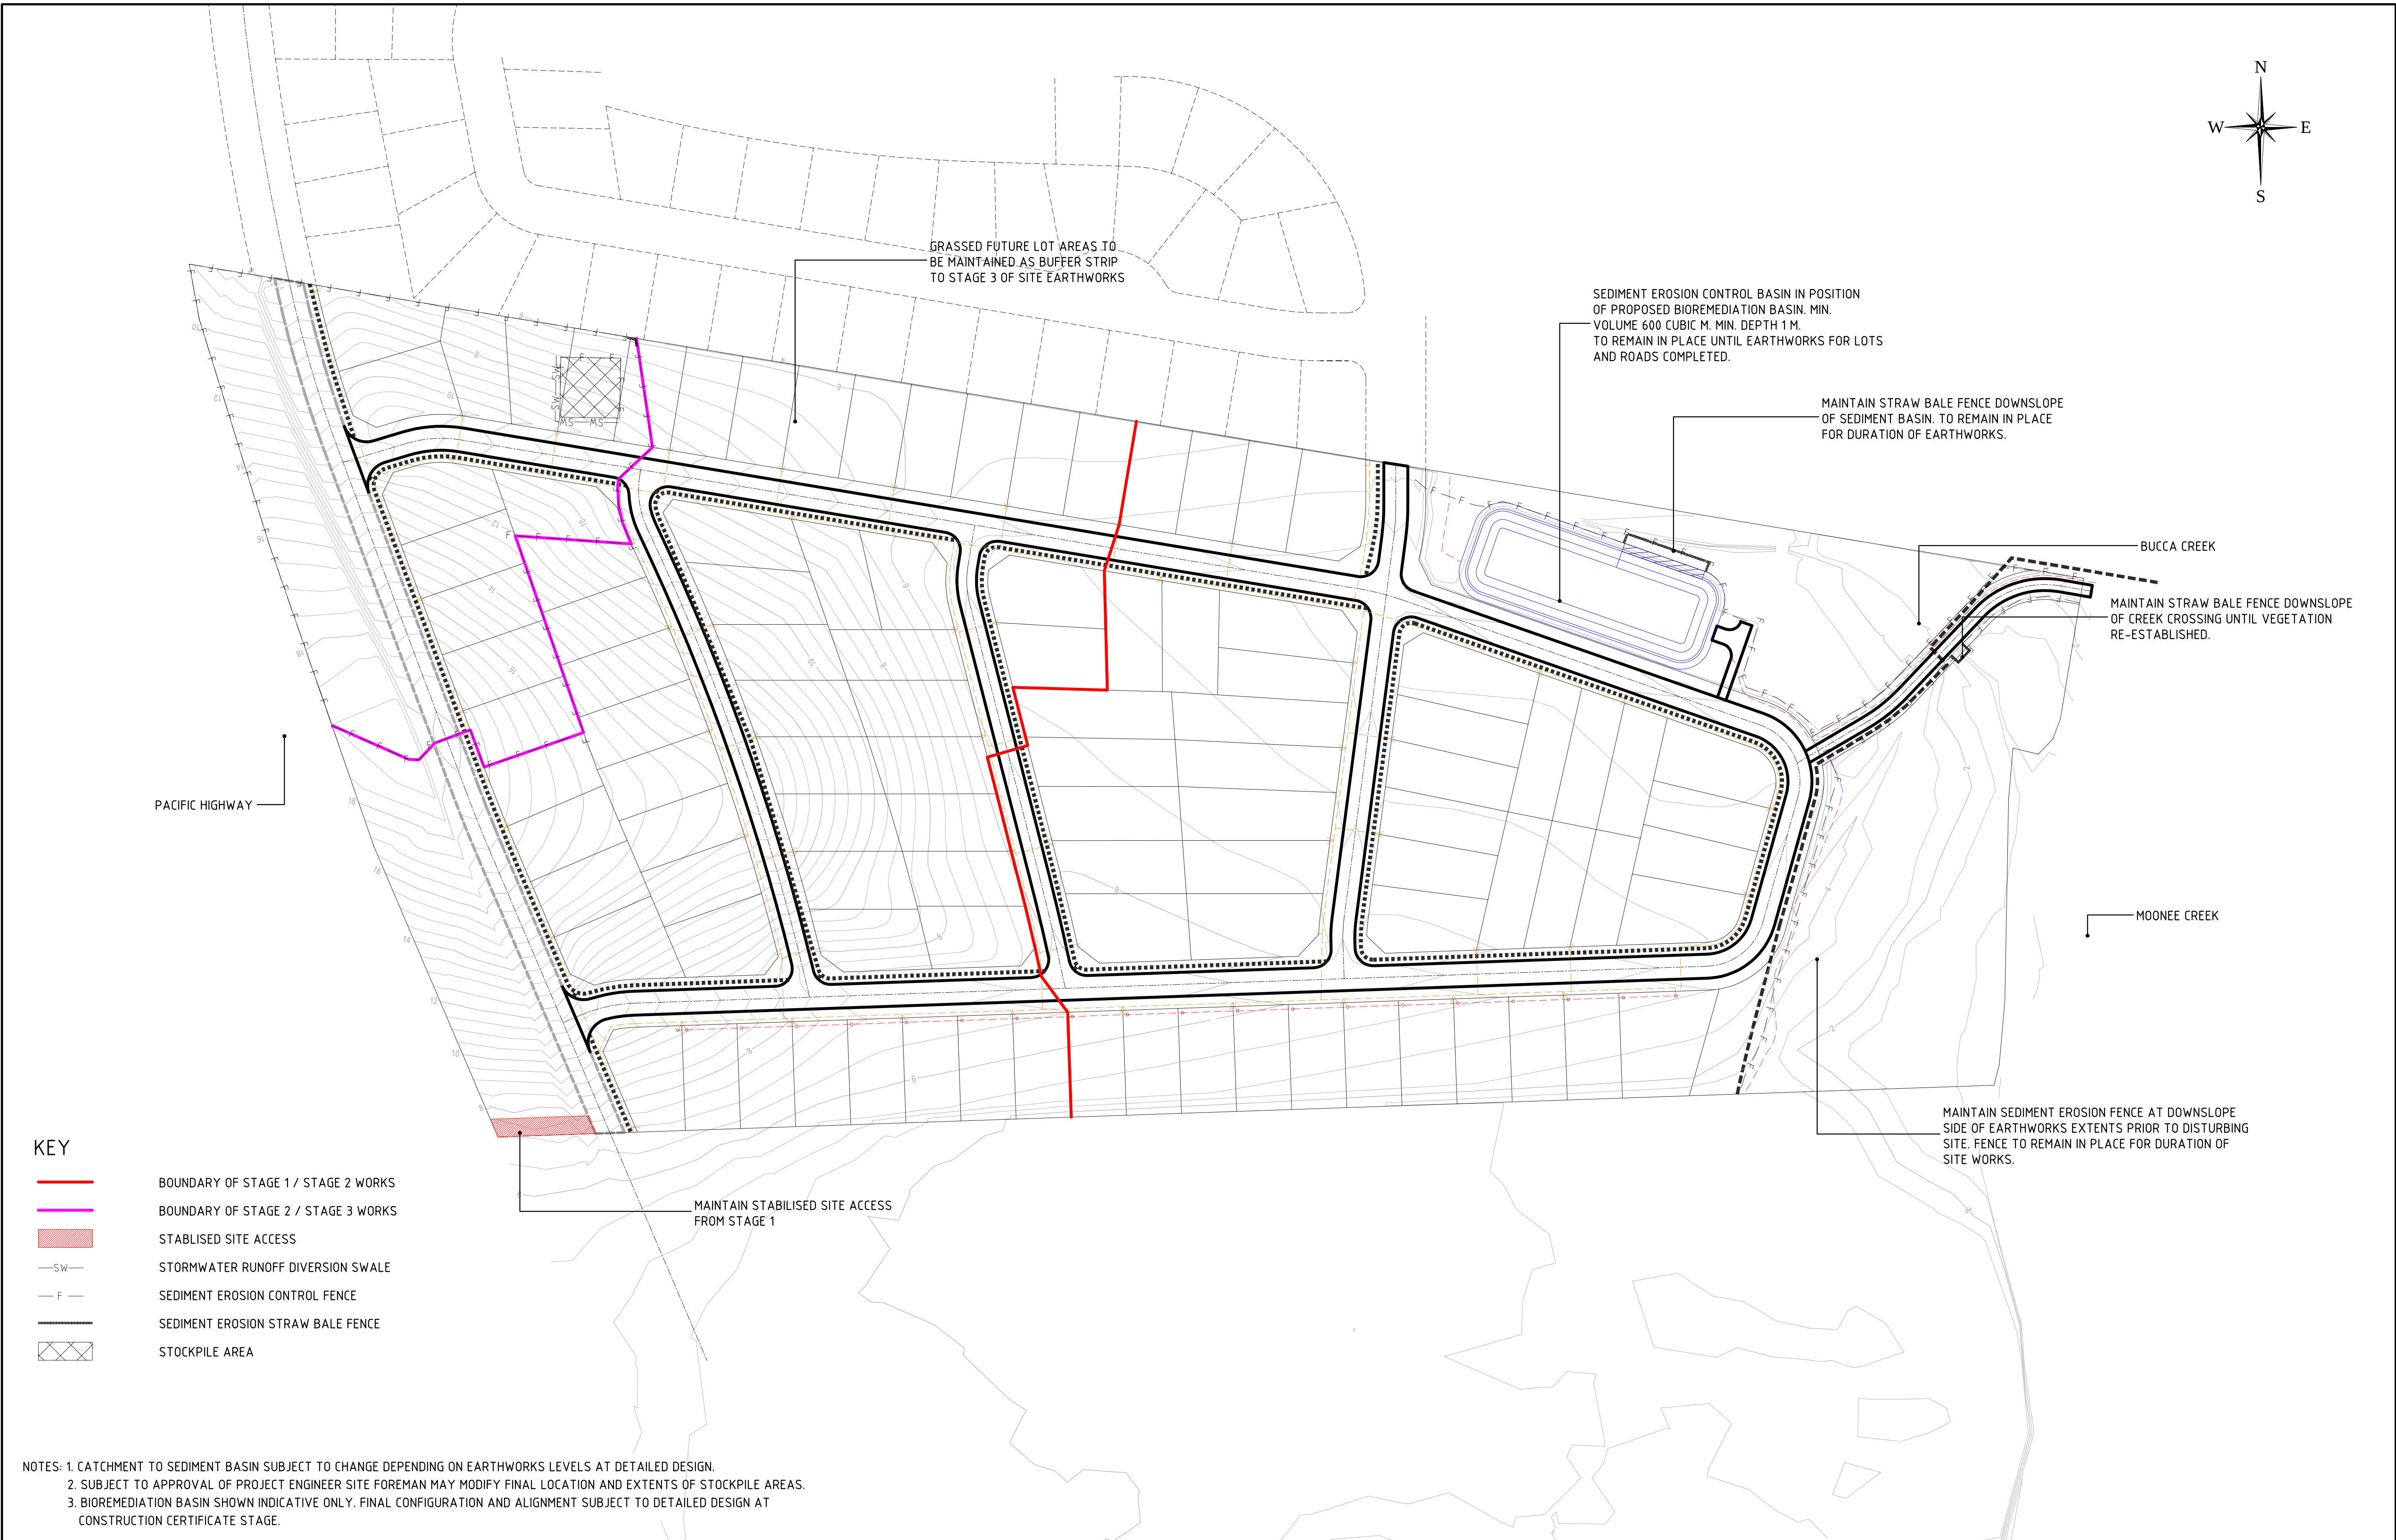

REV.	DESCRIPTION	DATE	ISSUED	BAR SCALE	DESIGNED: MGD	DATUM: mAHD	CLIENT / PROJECT	 Consulting Engineers Environment Water Geotechnical Civil Suite 201, 20 George Street , Hornsby, NSW 2077 Australia. Phone: (02) 9476 9999 Fax: (02) 9476 8767 Email: mail@martens.com.au Internet: http://www.martens.com.au	TITLE: CONCEPT STORMWATER MANAGEMENT PLAN SET SOIL AND WATER MANAGEMENT - STAGE 3 EARTHWORKS			DRAWING ID: SK127
A	DRAFT PLAN FOR CLIENT REVIEW	13.03.05	DMM	PAGE BAR SCALE  UNITS - METRES SCALE - 1:1000 @ A1 1:2000 @ A3 (C) Copyright Martens & Associates Pty Ltd This drawing must not be reproduced in whole or part without prior written consent of Martens & Associates Pty Ltd	REVIEWED: GT	HORIZONTAL RATIO: 1:1000	JW PLANNING PTY LTD MOONEE BEACH					
B	ATTACHMENT A	13.03.06	DMM		PAPER SIZE: A1	VERTICAL RATIO: 1:1000						
C	REVISED LAYOUT	15.07.30	DMM									
									PROJECT MANAGER: G. TAYLOR	PROJECT NO.: P1002663	FILE: JD12V04	REVISION: C