

KEY

--- Sydney Zoo Scope Boundary

- - - South Plot Boundary (Not In Scope)



THE SHOW
ARENA

- Grassed show Arena
- Concrete or Stone Seating



THE WALK

- Grit Blasted exposed aggregate insitu.
- Aggregate Varies across Zoo.




SERVICE ROAD

- Asphalt



UNSEALED ROAD

- Trafficable Gravel

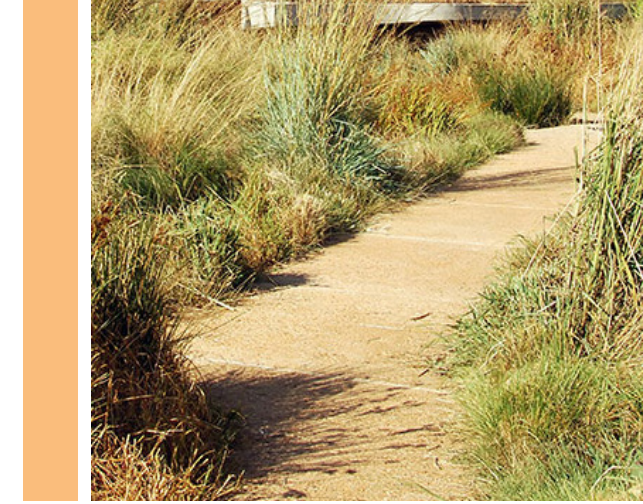


CRUSHED SANDSTONE
PATHWAY



PICNIC GREEN

- High traffic suited species of turf with engineered sub grade to ensure longevity and success.
King's Pride' Soft Leaf Buffalo

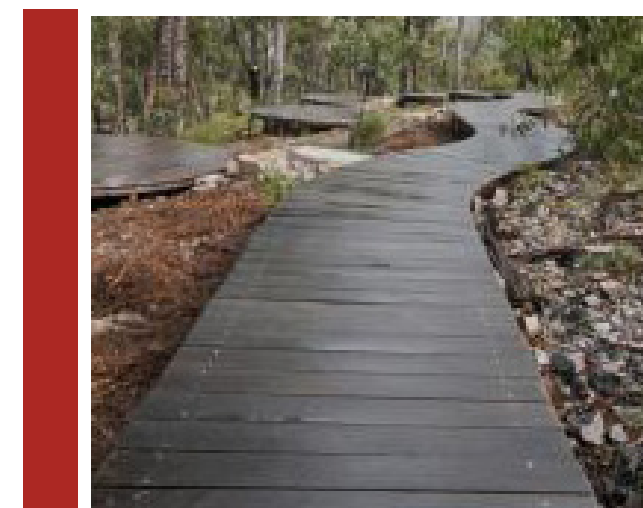


RAISED PATHS (300M)

- Timber boardwalk



KEY

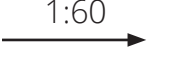-  Sydney Zoo Scope Boundary
-  South Plot Boundary (Not In Scope)
-  Minimum 6m wide pedestrian boulevard
-  Minimum 4m wide pedestrian walkway
-  Minimum 3m wide pedestrian walkway
-  Minimum 2m wide walkway
-  Minimum 1.5m Car Park Walkway
-  +RL 3.5 Proposed levels
-  Proposed Grades

